


# 10A BELMONT STREET

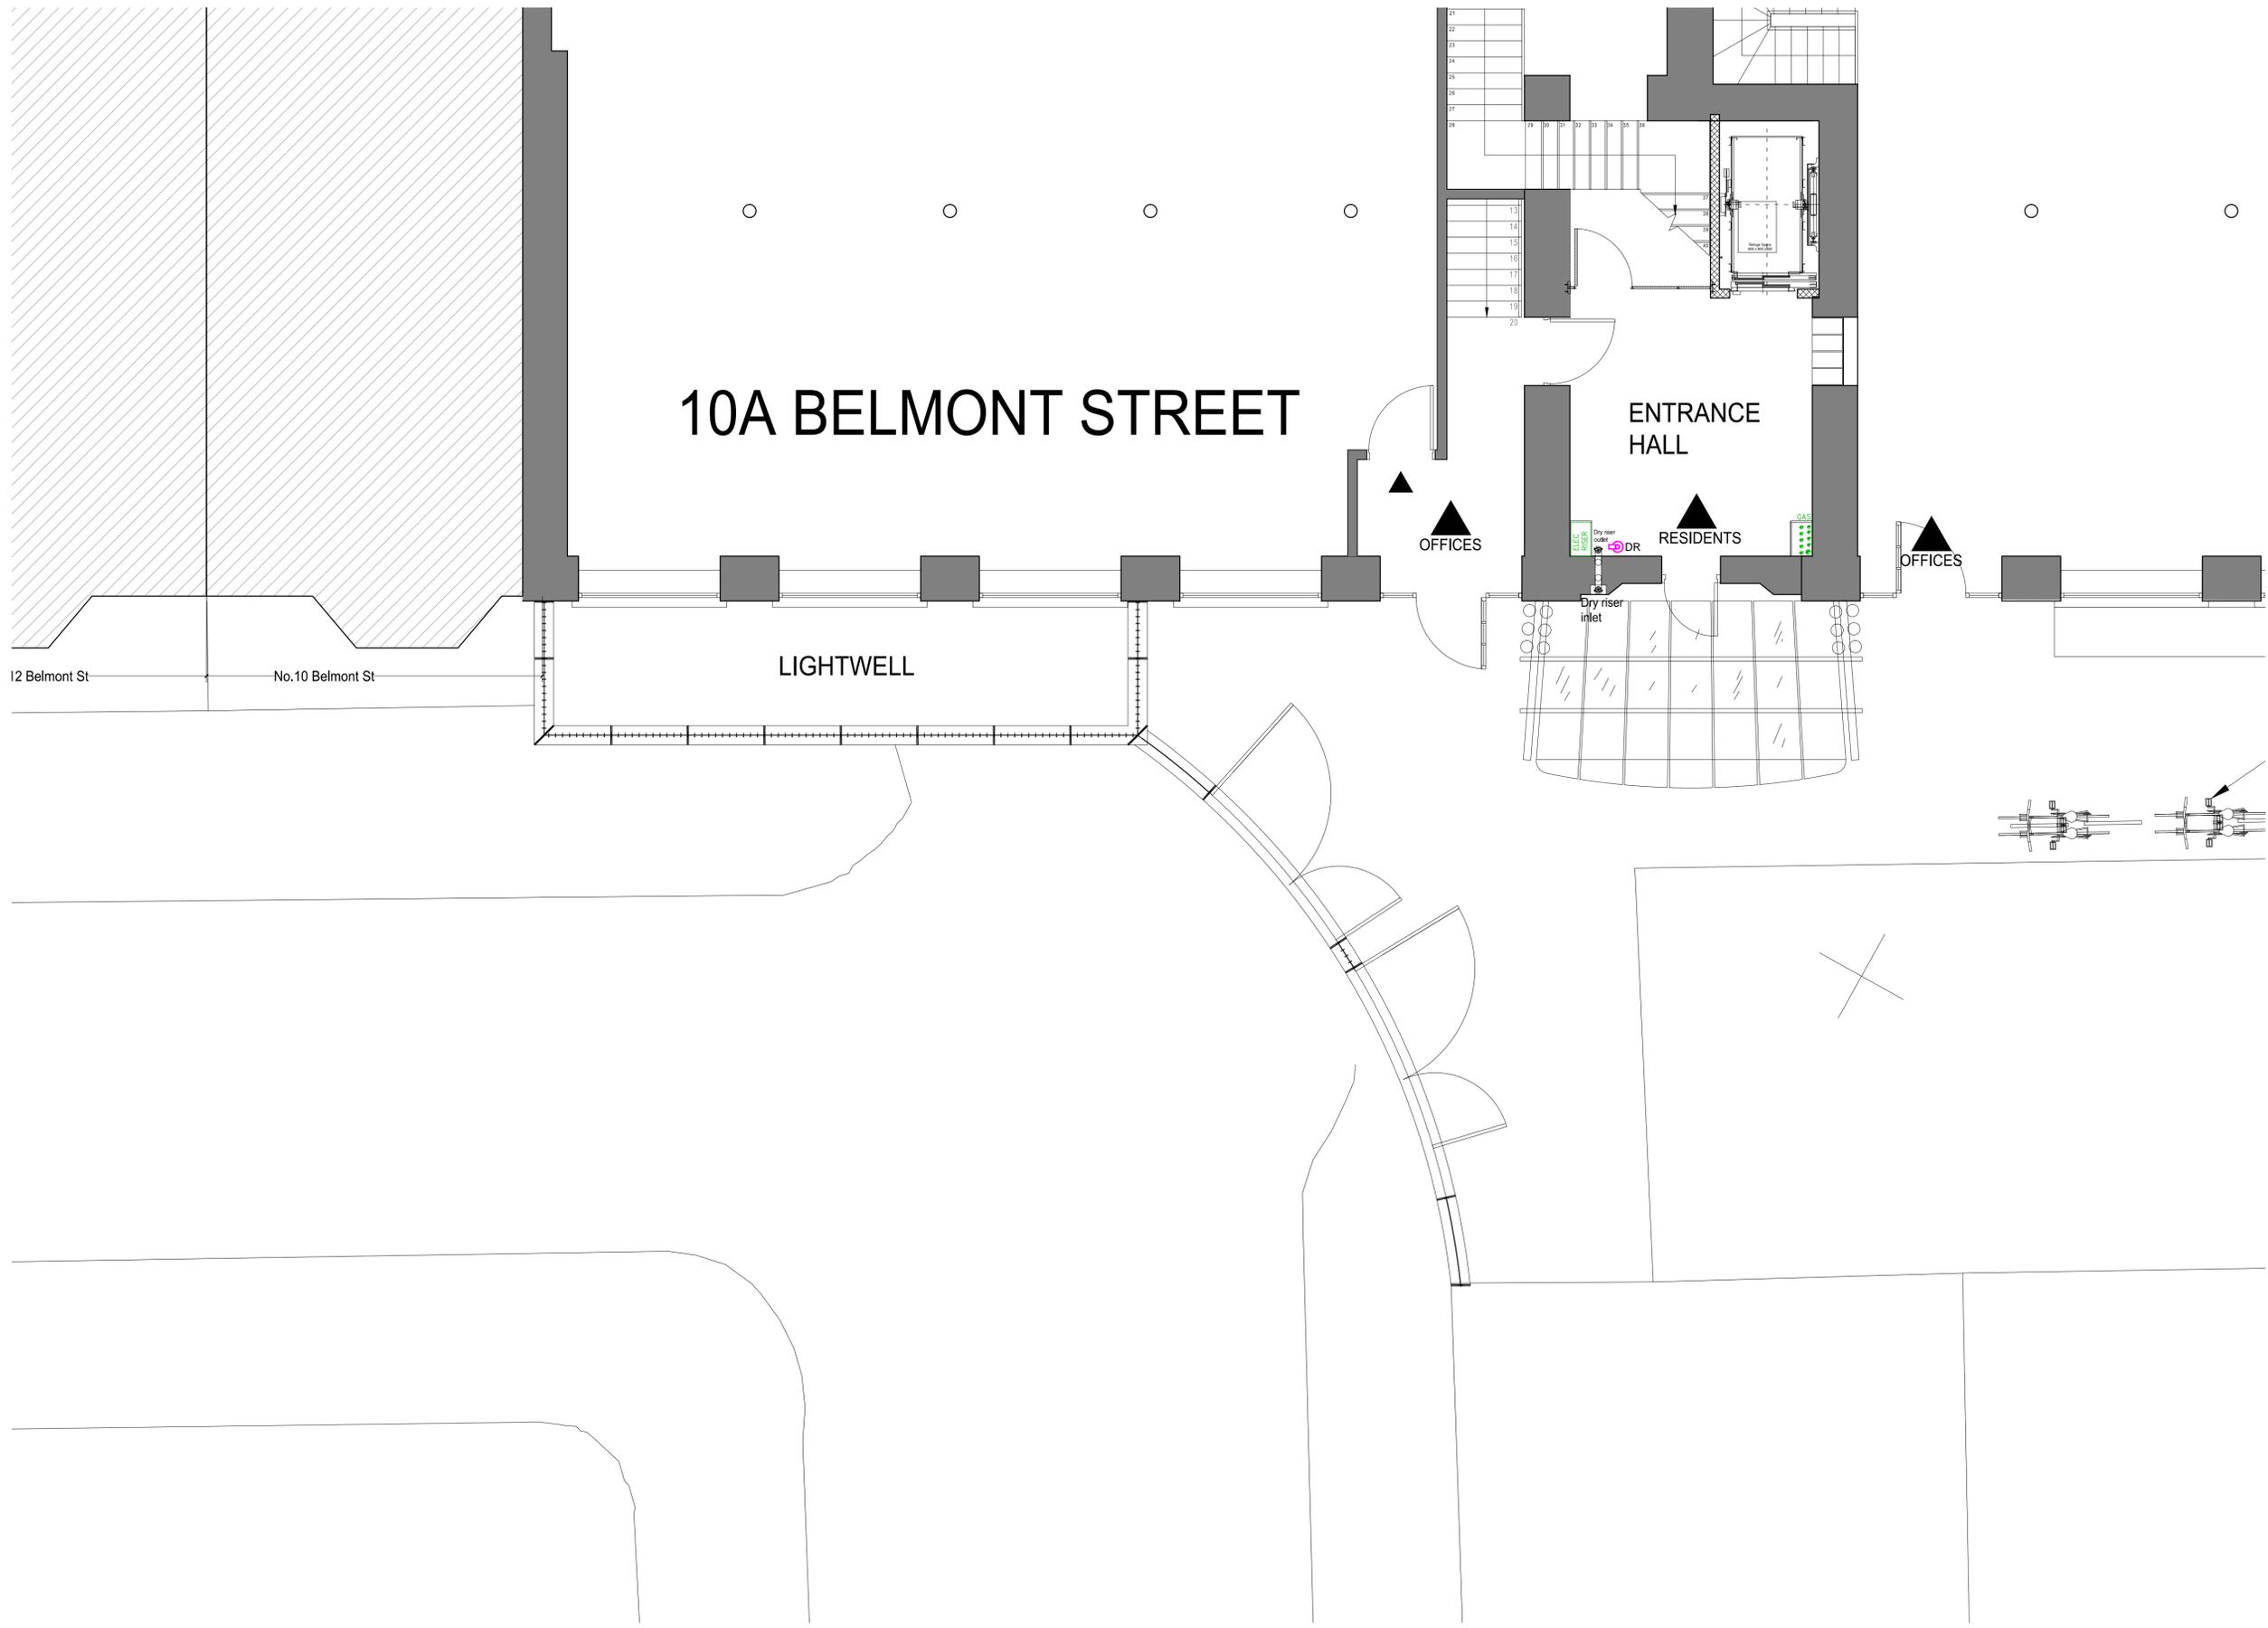

## EXISTING GROUND FLOOR PLAN

### REVISIONS

Rev.	Date	By

### PLANNING APPLICATION

ALL DIMENSIONS TO BE CHECKED ON SITE  
 WORK TO FIGURED DIMENSIONS ONLY  
 REPORT DISCREPANCIES TO THE ARCHITECT  
 AT ONCE BEFORE PROCEEDING

### Contemporary Design Solutions



46 Great Marlborough Street  
 London  
 W1F 7JW  
 Telephone: 020 7494 9000 Fax: 020 7494 4944

Client

**RISETALL LTD**

Project Title  
 Additional Metal Railings on Sixth and Seventh Floors  
 Balconies on North Side Extended up to Seventh Floor  
 Plus Front Metal Gates & Railing Details.  
 10A Belmont Street, LONDON NW1

Drawing Title

Existing Ground Floor  
 Front Metal Gates & Railing

Scale 1:50@A1, 1:100@A3 Date January 2015

Drawn	SP	Checked	DL
Drawing No.		Rev.	

**141020-B\_A(SO)100**

CAD plot date: 27 Jan 2015 - 09:24am