


No.	Revision.	Date.

PLANNING ISSUE		Project: 11 Cannon Lane
		Drawing Title: Existing Front Elevation
		Drawing No: EE - 102
Date: 01/12/2014	Scale: 1:100@A3 1:50@A1	
<p>greenway architects Branch Hill Mews, London NW3 7LT Tel +44 (0)20 7435 6091 Fax +44 (0) 20 7435 6081</p>		

NOTES:
 The copyright of this schedule / drawing remains with the Architect. No part of this schedule / drawing may be reproduced in any form or by any means without the written permission of Greenway & Lee Architects.

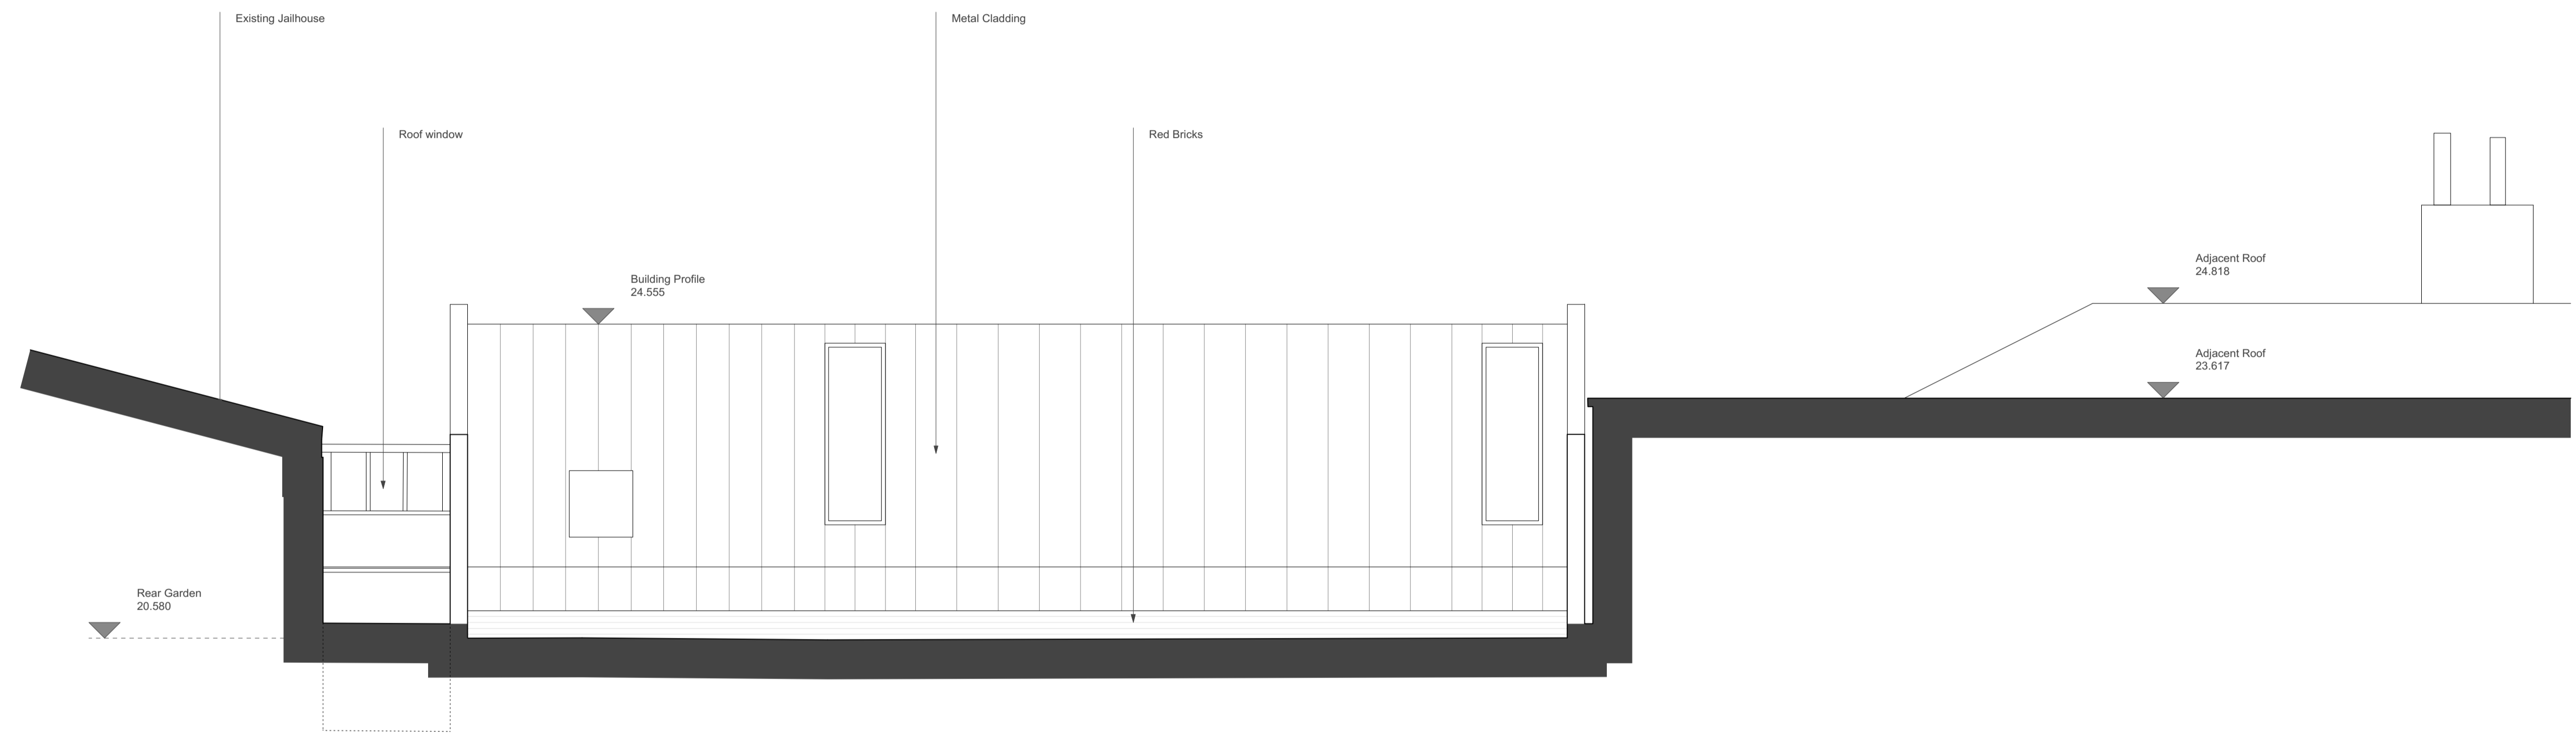

No.	Revision	Date

PLANNING ISSUE



NOTES:
The copyright of this schedule / drawing remains with the Architect. No part of this schedule / drawing may be reproduced in any form or by any means without the written permission of Greenway & Lee Architects.

Project: 11 Cannon Lane

Drawing Title: Existing Rear Elevation

Drawing No: EE - 103

Date: 01/12/2014

Scale: 1:100@A3
1:50@A1

greenway architects

Branch Hill Mews, London NW3 7LT
Tel +44 (0)20 7435 6091 Fax +44 (0) 20 7435 6081