 

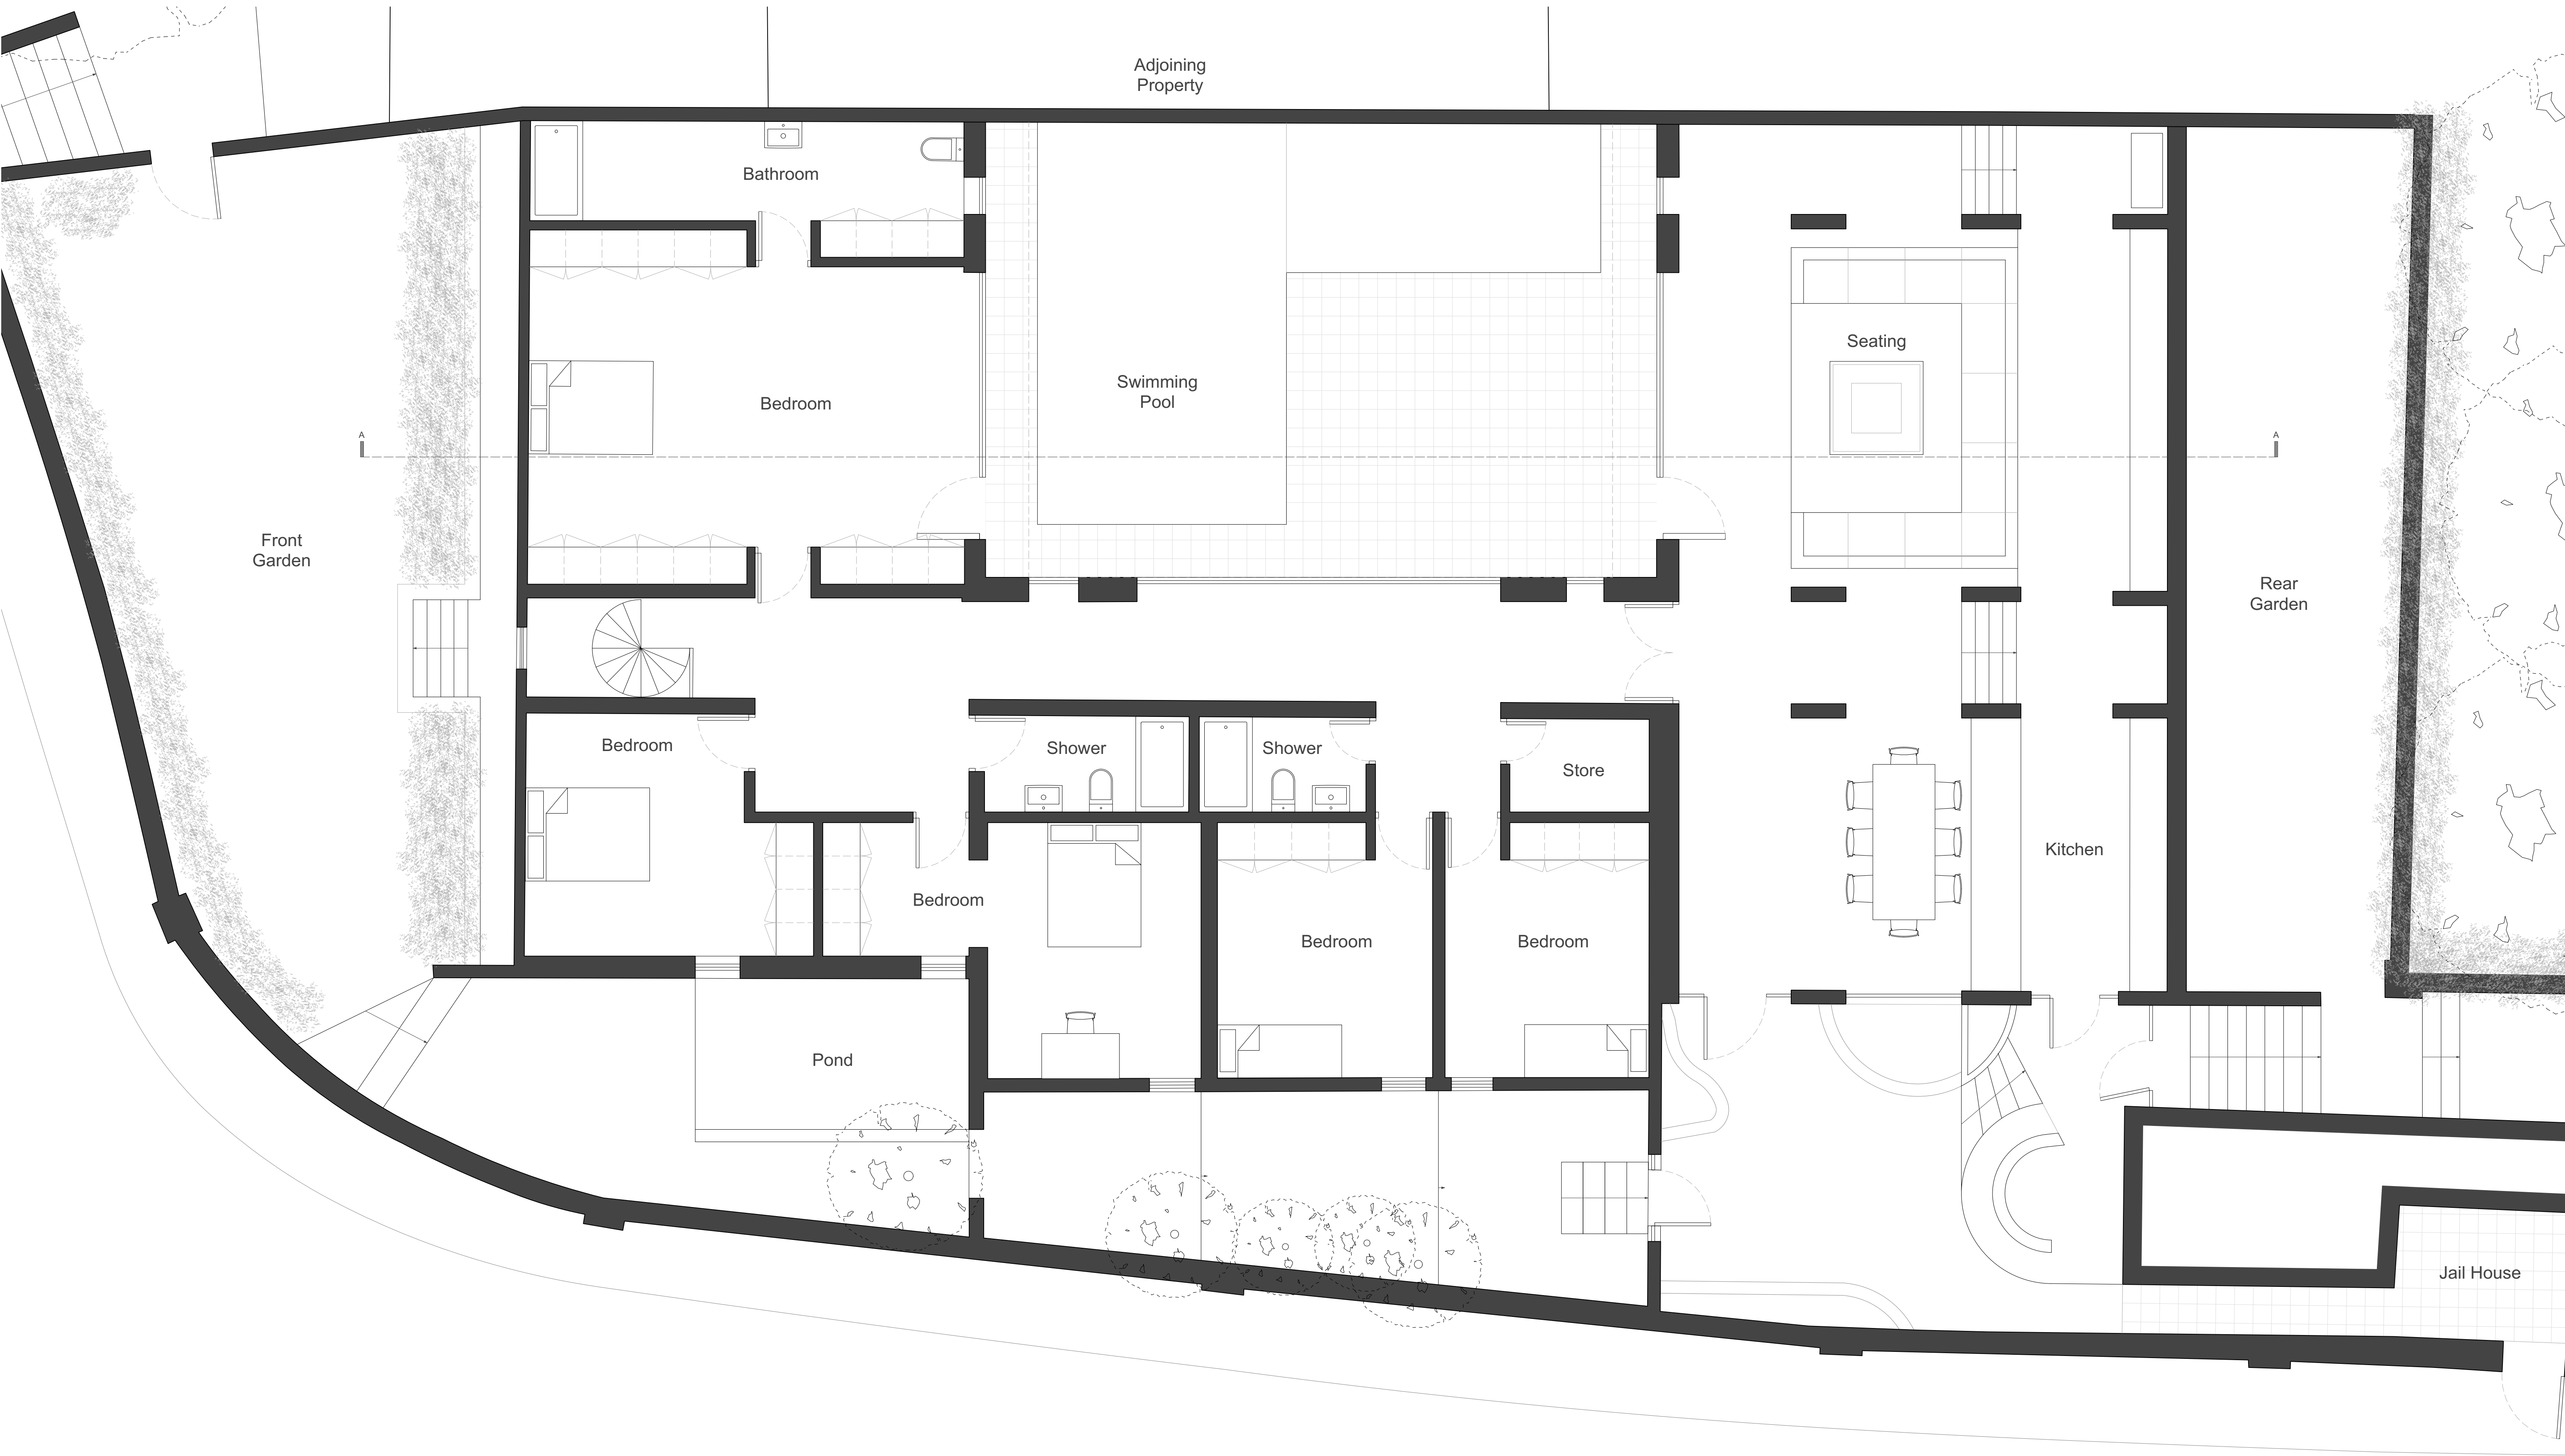



No.	Revision.	Date.

PLANNING ISSUE		Project: 11 Cannon Lane	
  NOTES: <small>The copyright of this schedule / drawing remains with the Architect. No part of this schedule / drawing may be reproduced in any form or by any means without the written permission of Greenway & Lee Architects.</small>	Drawing Title: Existing Basement Floor Plan		
	Drawing No: EP - 101		
	Date: 01/12/2014	Scale: 1:100@A3 1:50@A1	
	greenway architects Branch Hill Mews, London NW3 7LT Tel +44 (0)20 7435 6091 Fax +44 (0) 20 7435 6081		



No.	Revision.	Date.

 PLANNING ISSUE



02.5 M

NOTES:
The copyright of this schedule / drawing remains with the Architect. No part of this schedule / drawing may be reproduced in any form or by any means without the written permission of Greenway & Lee Architects.

Project:11 Cannon Lane

Drawing Title:Existing Ground Floor Plan

Drawing No:EP - 102

Date:01/12/2014

Scale:1:100@A3
1:50@A1

greenway architects

Branch Hill Mews, London NW3 7LT
Tel +44 (0)20 7435 6091 Fax +44 (0) 20 7435 6081