



No.	Revision.	Date.				
<div></div>			PLANNING ISSUE		Project: 11 Cannon Lane	
			<div>02.5 M</div>		Drawing Title: Proposed Side Elevation	
					Drawing No: AE - 101	
			Date: 01/12/2014		Scale: 1:100@A3 1:50@A1	
			<div>NOTES: The copyright of this schedule / drawing remains with the Architect. No part of this schedule / drawing may be reproduced in any form or by any means without the written permission of Greenway &amp; Lee Architects.</div>		<div>greenway architects</div> <div>Branch Hill Mews, London NW3 7LT Tel +44 (0)20 7435 6091 Fax +44 (0) 20 7435 6081</div>	



No.	Revision.	Date.

PLANNING ISSUE



NOTES:  
The copyright of this schedule / drawing remains with the Architect. No part of this schedule / drawing may be reproduced in any form or by any means without the written permission of Greenway & Lee Architects.

Project: 11 Cannon Lane

Drawing Title: Proposed Front Elevation


Drawing No: AE - 102

Date: 01/12/2014

Scale: 1:100@A3  
1:50@A1

greenway architects

Branch Hill Mews, London NW3 7LT  
Tel +44 (0)20 7435 6091 Fax +44 (0) 20 7435 6081

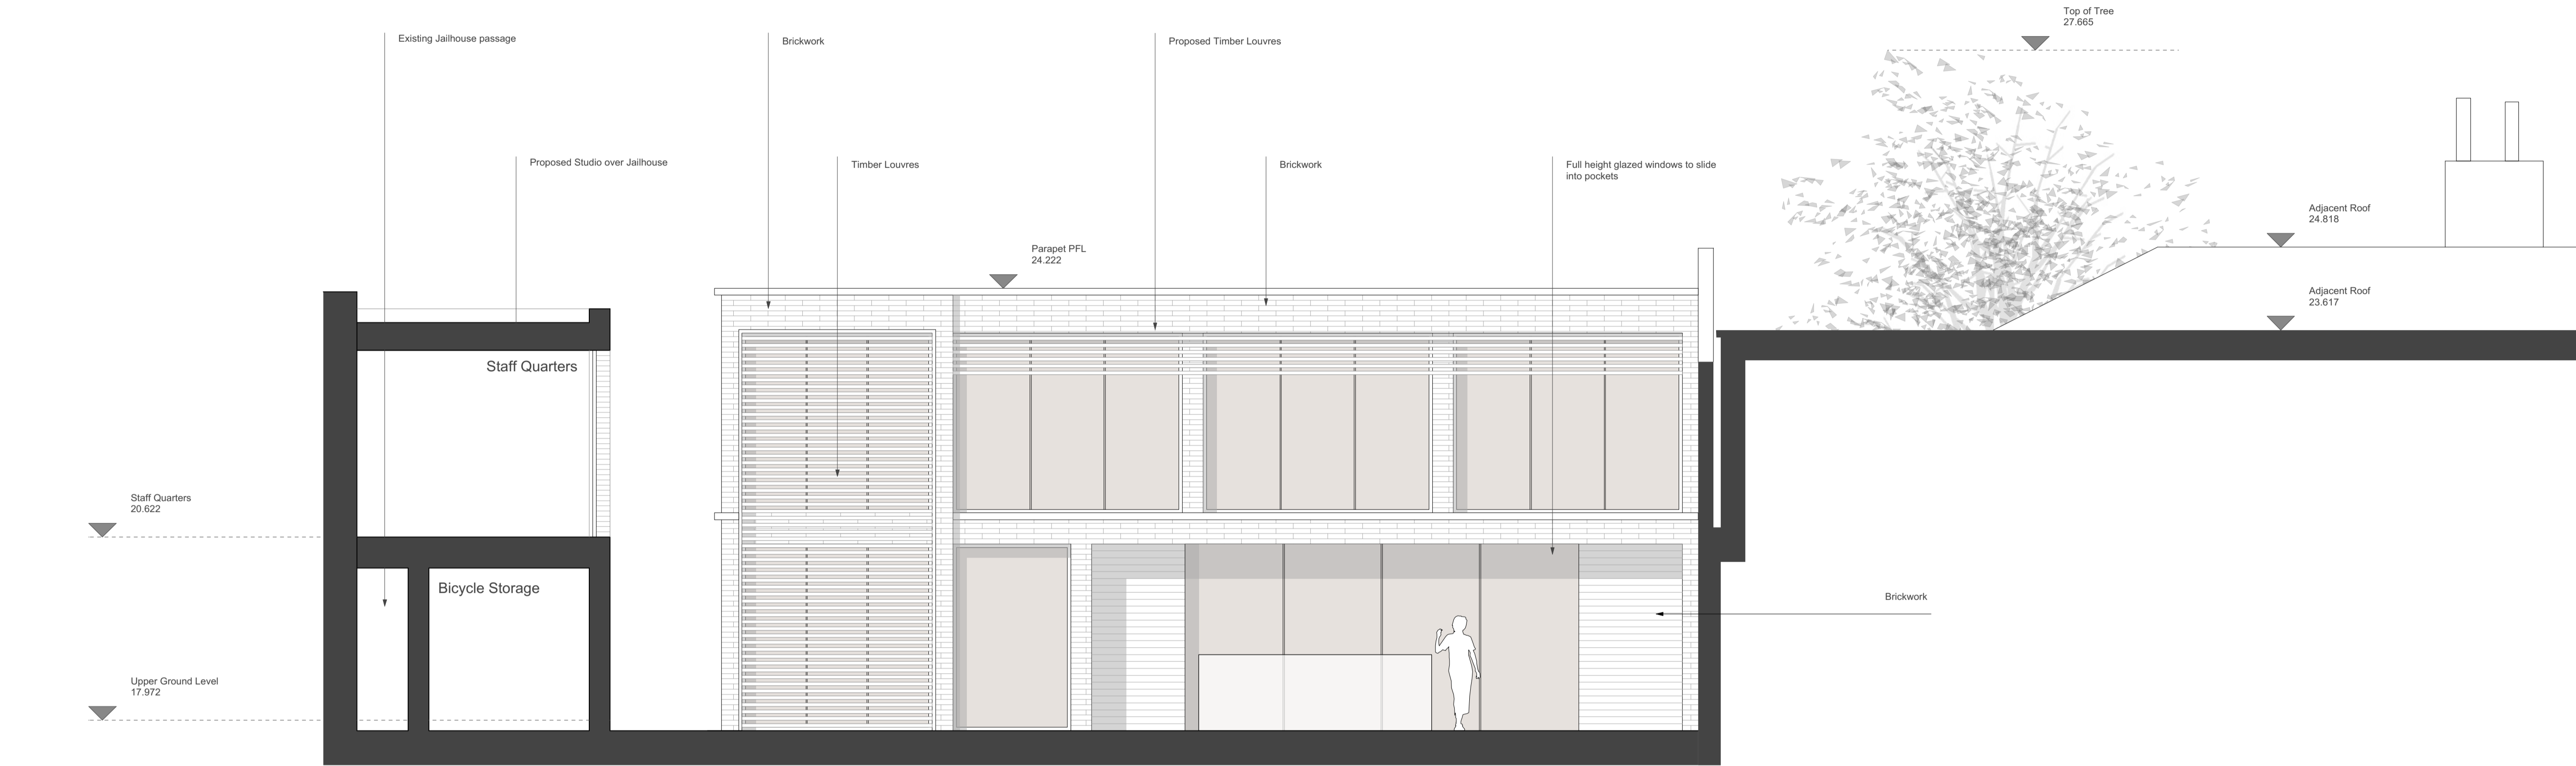

No.	Revision.	Date.