


- Do not scale this drawing.
- All dimensions and levels to be checked on site.
- Discrepancies to be reported to Studio Glyn Ltd.
before proceeding.
- If in any doubt about information on this drawing
contact Studio Glyn Ltd.

Revisions				
No	Date	Note	Appr	
/	09.12.14	Issue for Planning	JG	
A	27.01.15	Issue for Planning, Roof Overhang Revised.		

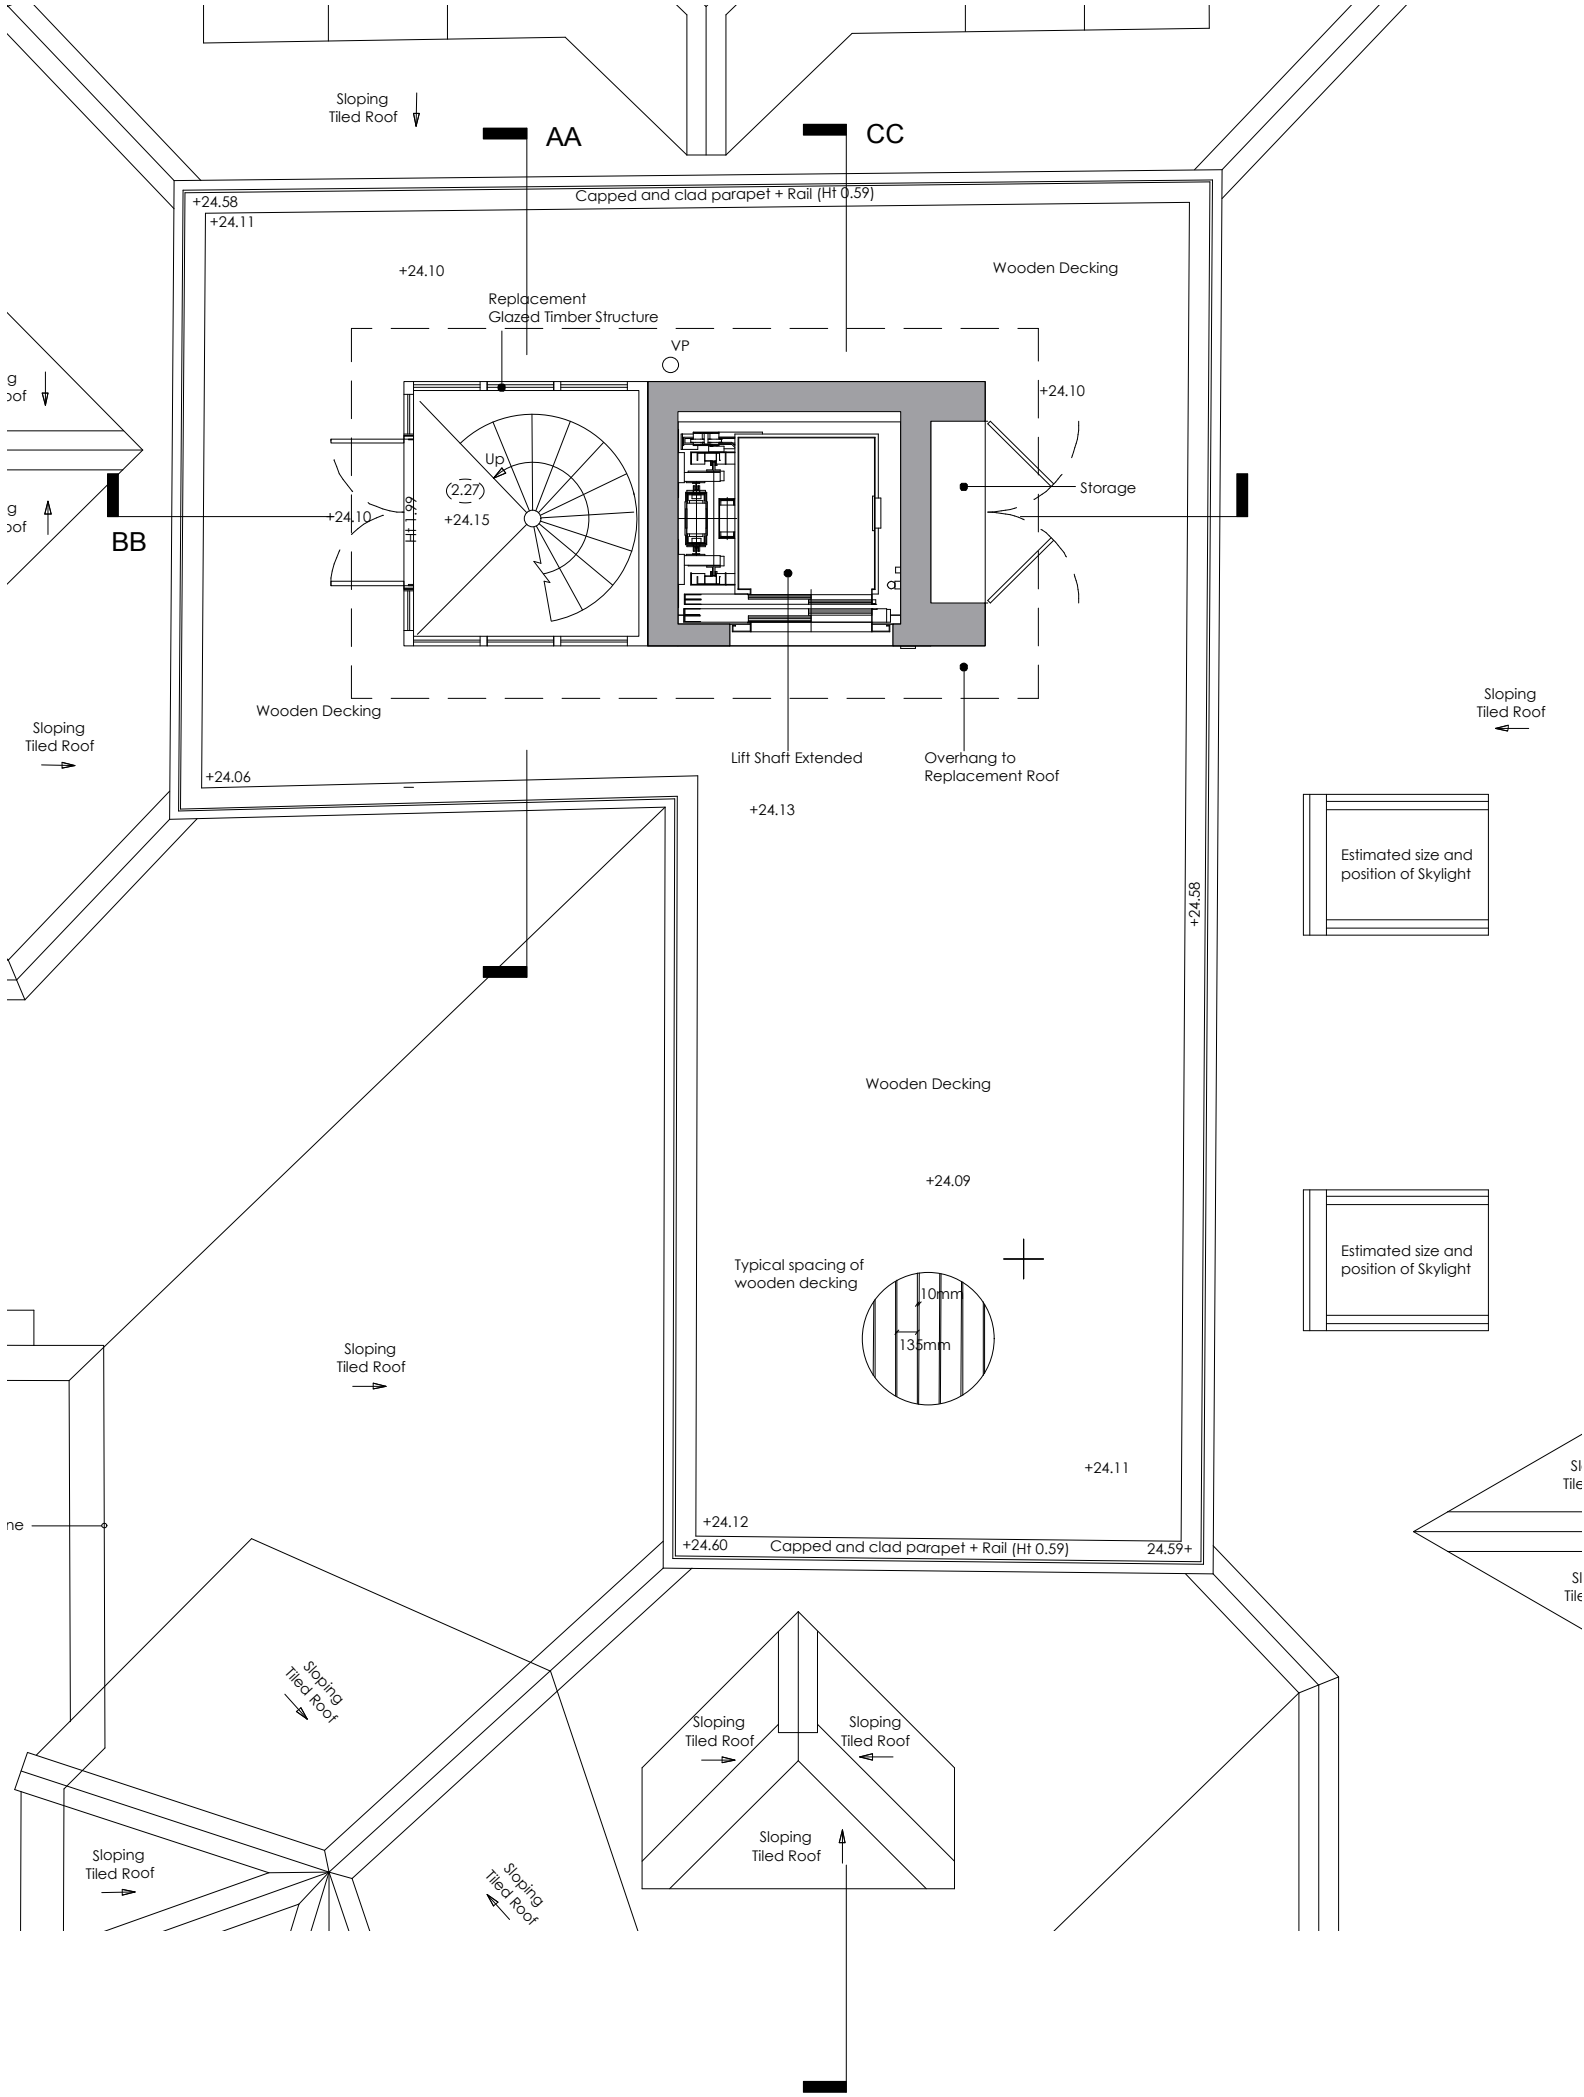

Studio Glyn
5 Glenloch Road
London NW3 4BX
t: 020 7483 3551 Mob 07979690074
e: jo@studioglyn.co.uk

client
Patricia Orwell

project
**71G Fitzjohn's Avenue
London, NW3 6PD**

drawing title
Proposed Roof Terrace Plan

status
PLANNING

date created
07.11.2014


scale
1:50@A3

drawn by
JG

drawing no.	revision
010-DWG-100	A

- Do not scale this drawing.
- All dimensions and levels to be checked on site.
- Discrepancies to be reported to Studio Glyn Ltd.
before proceeding.
- If in any doubt about information on this drawing
contact Studio Glyn Ltd.

Revisions				
No	Date	Note	Appr	
/	09.12.14	Issue for Planning	JG	
A	27.01.15	Issue for Planning, Roof Form Revised.		

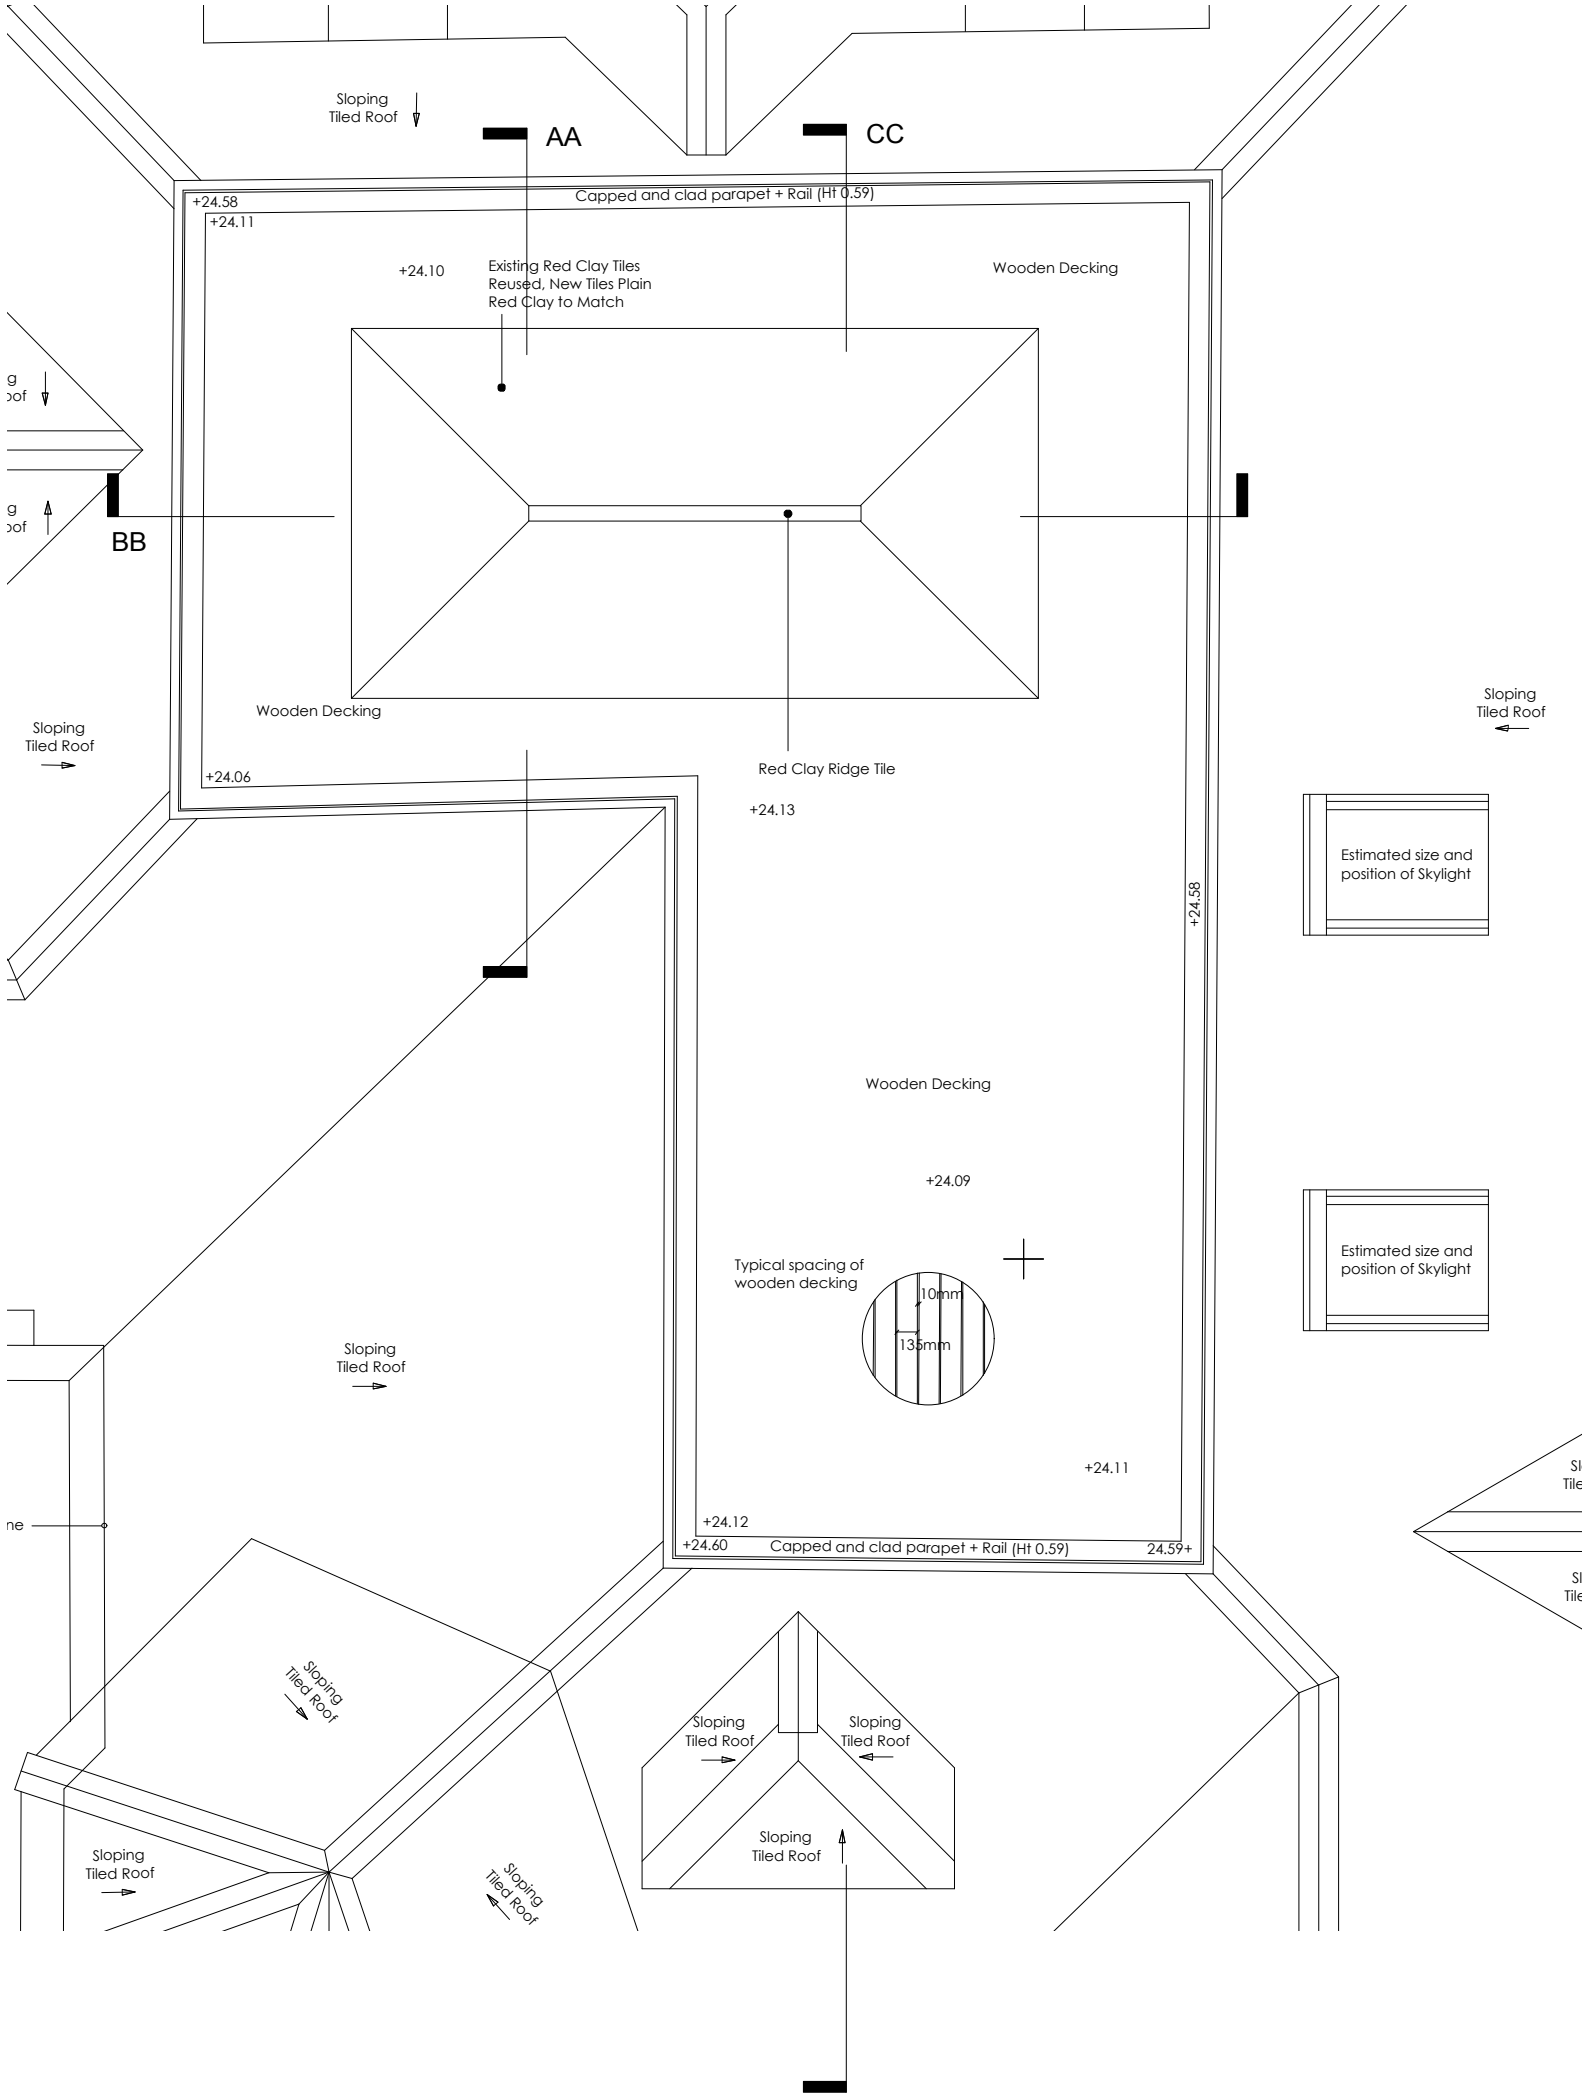

Studio Glyn

5 Glenloch Road
London NW3 4BX

t: 020 7483 3551 Mob 07979690074
e: jo@studioglyn.co.uk

client
Patricia Orwell

project
**71G Fitzjohn's Avenue
London, NW3 6PD**

drawing title
**Proposed Roof Terrace
Roof Plan**

status
PLANNING

date created
07.11.2014

scale
1:50@A3

drawn by
JG

drawing no.


010-DWG-101

revision


A

- Do not scale this drawing.
- All dimensions and levels to be checked on site.
- Discrepancies to be reported to Studio Glyn Ltd.
before proceeding.
- If in any doubt about information on this drawing
contact Studio Glyn Ltd.


Revisions				
No	Date	Note	Appr	
/	09.12.14	Issue for Planning	JG	
A	27.01.15	Issue for Planning, Roof Form Revised.		

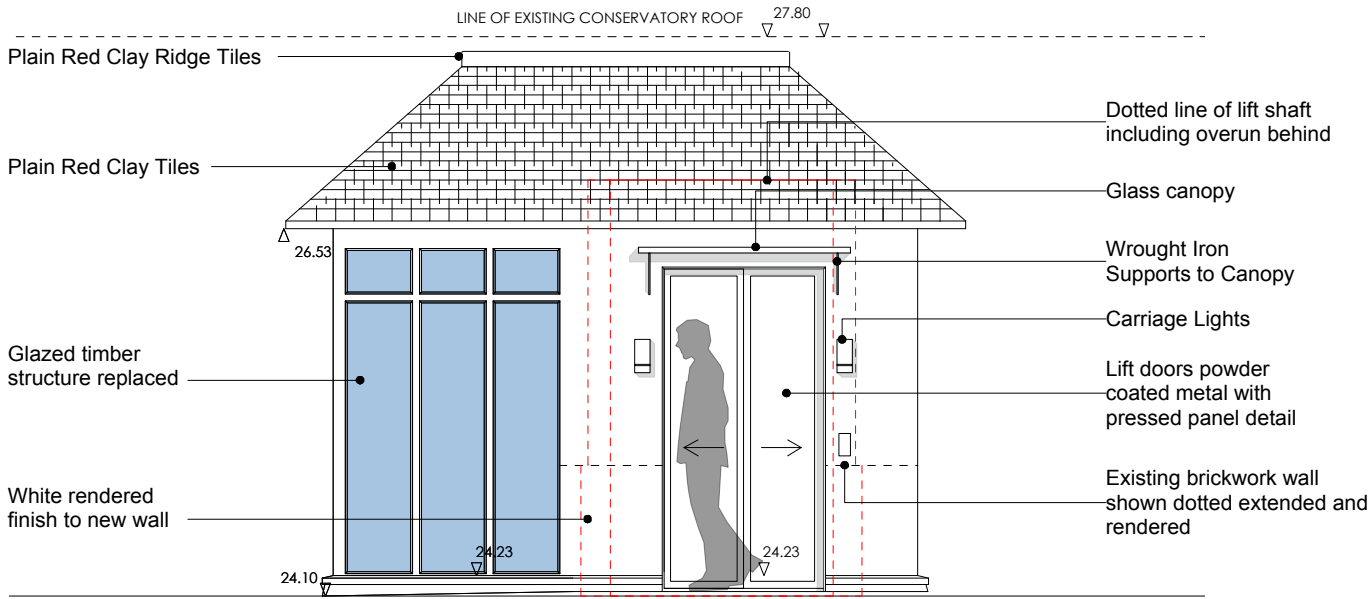


01 North West Facing Elevation

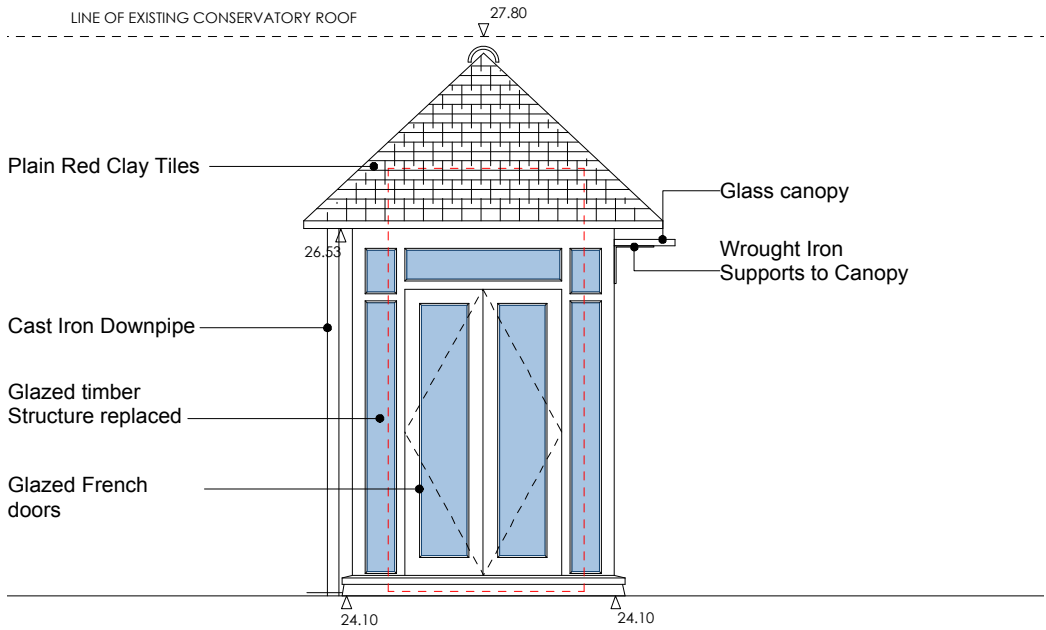

02 South West Facing Elevation

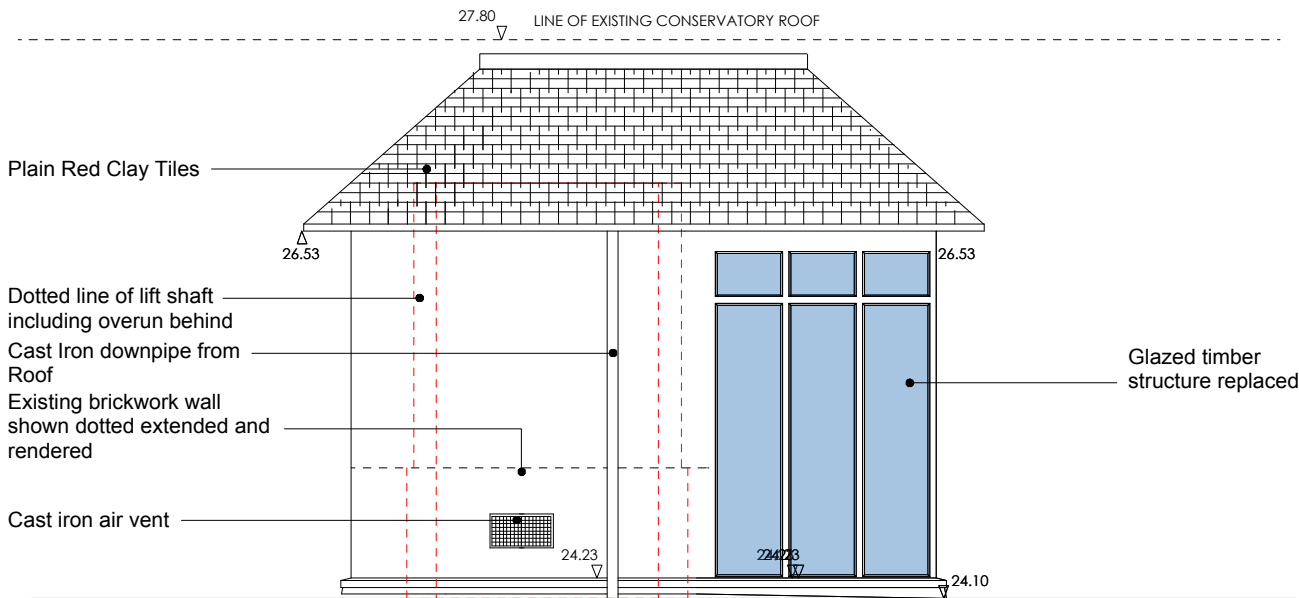

03 South East Facing Elevation

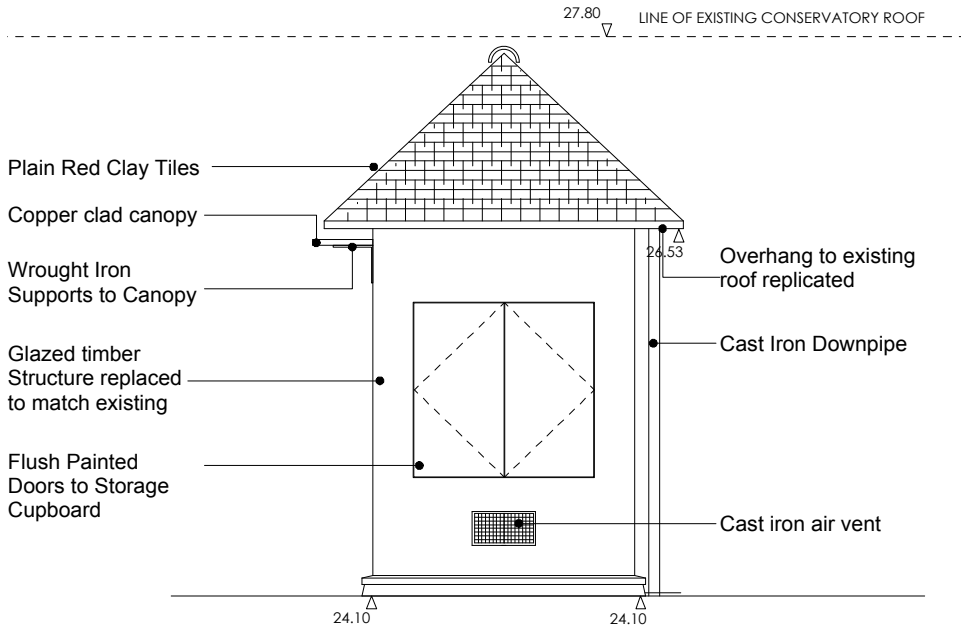

04 North East Facing Elevation



Studio Glyn

5 Glenloch Road
London NW3 4BX

t: 020 7483 3551 Mob 07979690074
e: jo@studioglyn.co.uk

client
Patricia Orwell

project
71G Fitzjohn's Avenue
London, NW3 6PD

drawing title
Proposed Rooftop
Conservatory Elevations

status
PLANNING

date created
07.11.2014

scale
1:50@A3

drawn by
JG

drawing no.

revision

010-DWG-102


A

- Do not scale this drawing.
- All dimensions and levels to be checked on site.
- Discrepancies to be reported to Studio Glyn Ltd.
before proceeding.
- If in any doubt about information on this drawing
contact Studio Glyn Ltd.

Revisions				
No	Date	Note		Appr
/	09.12.14	Issue for Planning		JG
A	27.01.15	Issue for Planning, Roof Form Revised.		



01 North West Facing Elevation

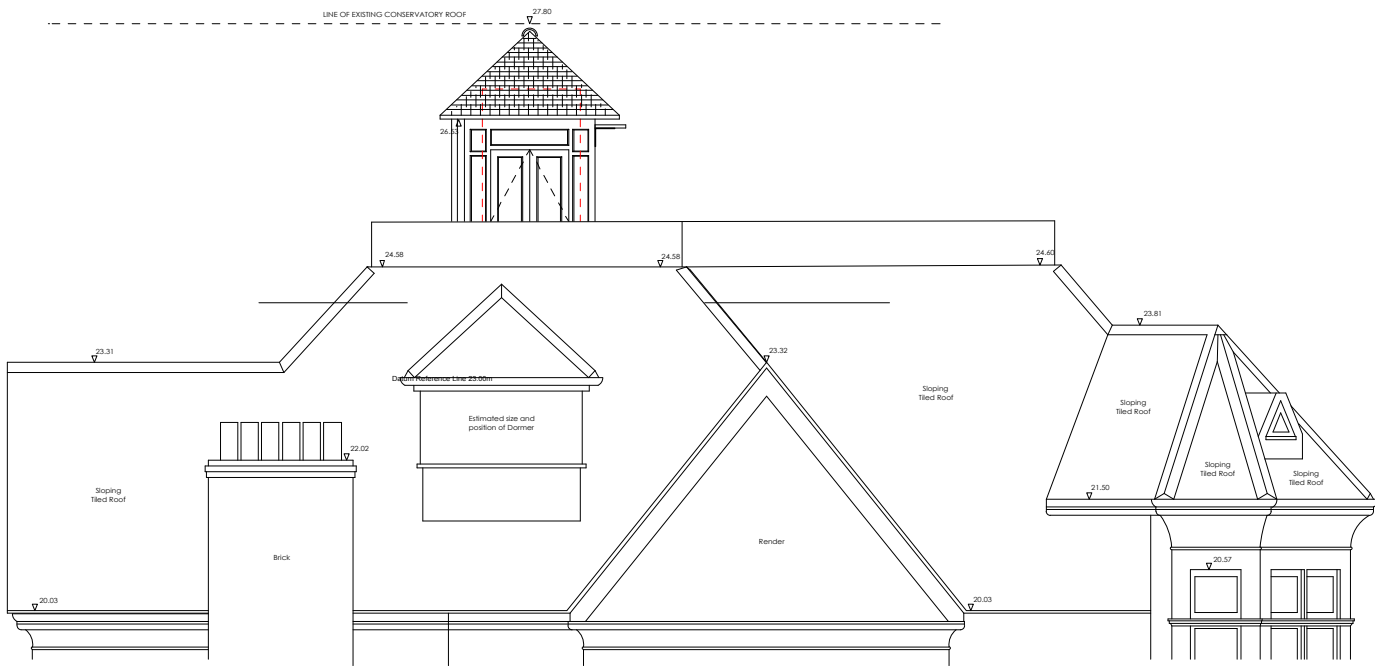

02 South West Facing Elevation

0 1 5m

Studio Glyn
5 Glenloch Road
London NW3 4BX

t: 020 7483 3551 Mob 07979690074
e: jo@studioglyn.co.uk

client
Patricia Orwell

project
**71G Fitzjohn's Avenue
London, NW3 6PD**

drawing title
Proposed Roofscape Elevations

status
PLANNING

date created
07.11.2014

scale
1:100@A3


drawn by
JG

drawing no.
010-DWG-103


revision
A

- Do not scale this drawing.
- All dimensions and levels to be checked on site.
- Discrepancies to be reported to Studio Glyn Ltd.
before proceeding.
- If in any doubt about information on this drawing
contact Studio Glyn Ltd.

Revisions				
No	Date	Note		Appr
/	09.12.14	Issue for Planning		JG
A	27.01.15	Issue for Planning, Roof Form Revised.		

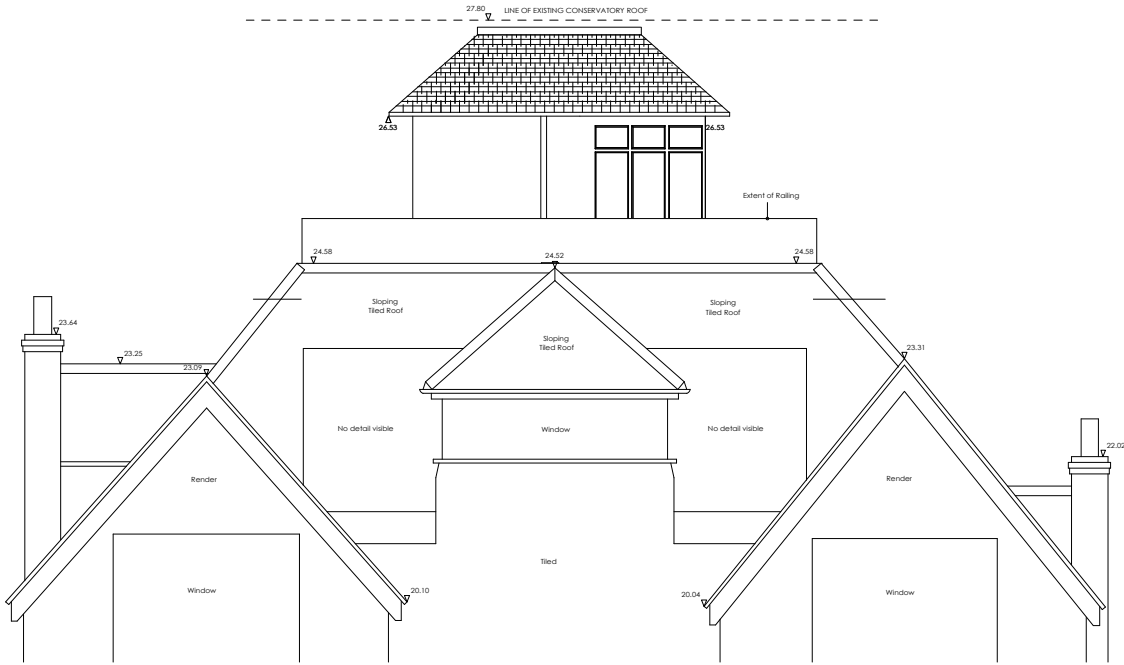


03 South East Facing Elevation

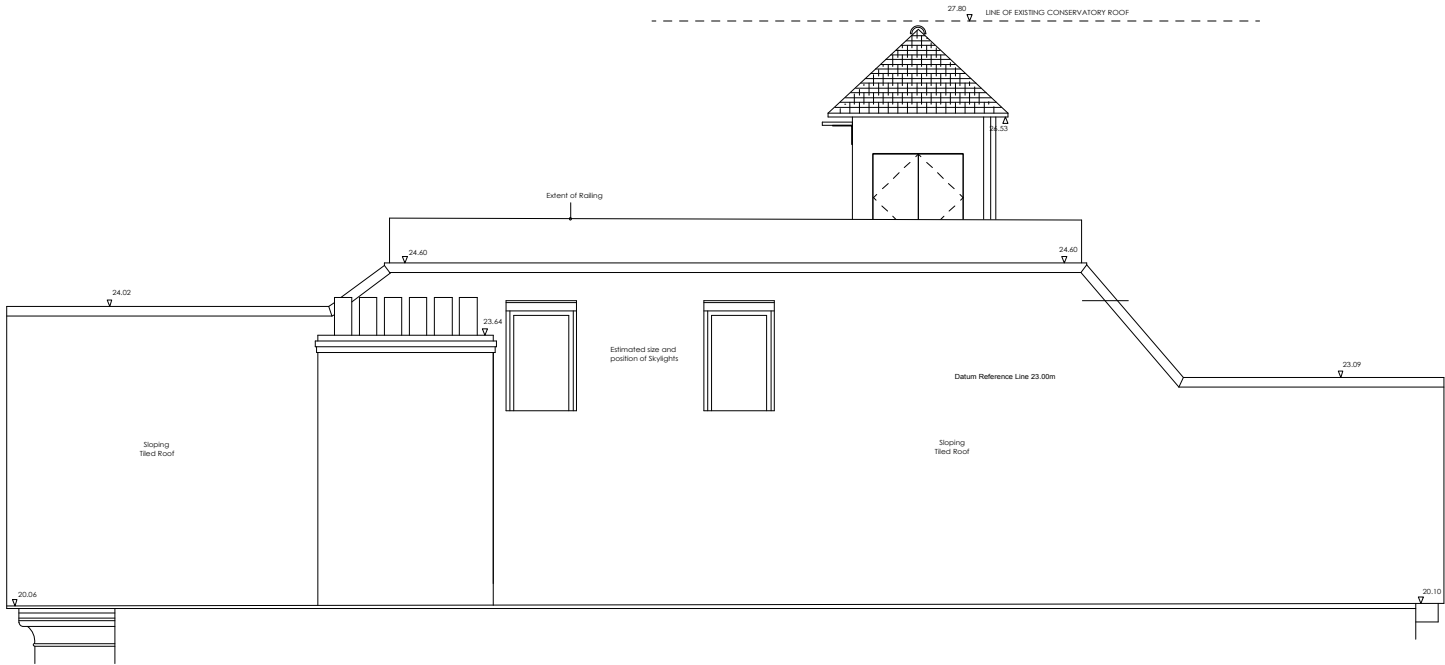

04 North East Facing Elevation

N.B. Copper Roofing in accordance with
guidance and recommendations of copper
association of Roofing

 

Studio Glyn
5 Glenloch Road
London NW3 4BX
t: 020 7483 3551 Mob 07979690074
e: jo@studioglyn.co.uk

client
Patricia Orwell

project
**71G Fitzjohn's Avenue
London, NW3 6PD**

drawing title
Proposed Roofscape Elevations


status
PLANNING

date created
07.11.2014


scale
1:100@A3

drawn by
JG


drawing no.	revision
010-DWG-104	A

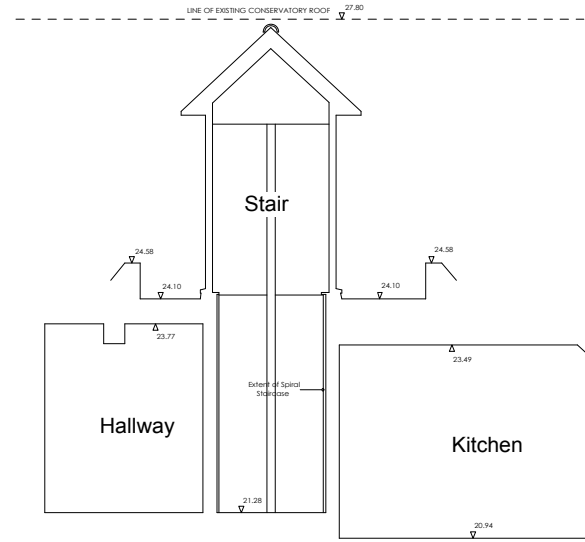

01 Section AA
Through Spiral Stair

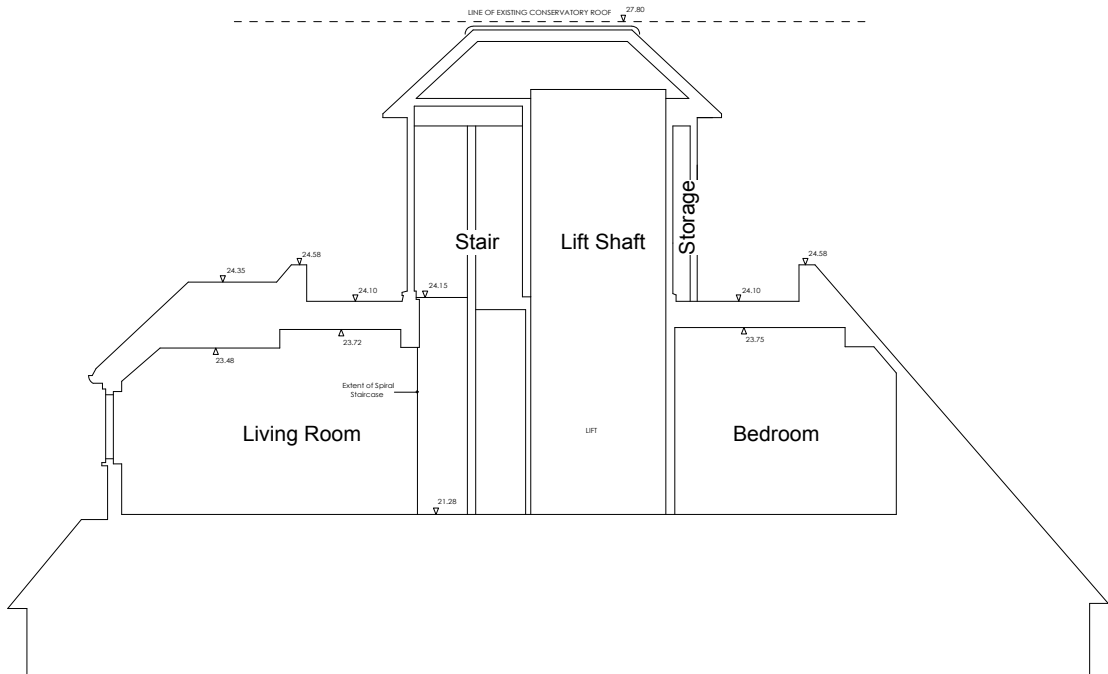

02 Section BB
Section Through Lift Overrun and Spiral Stair

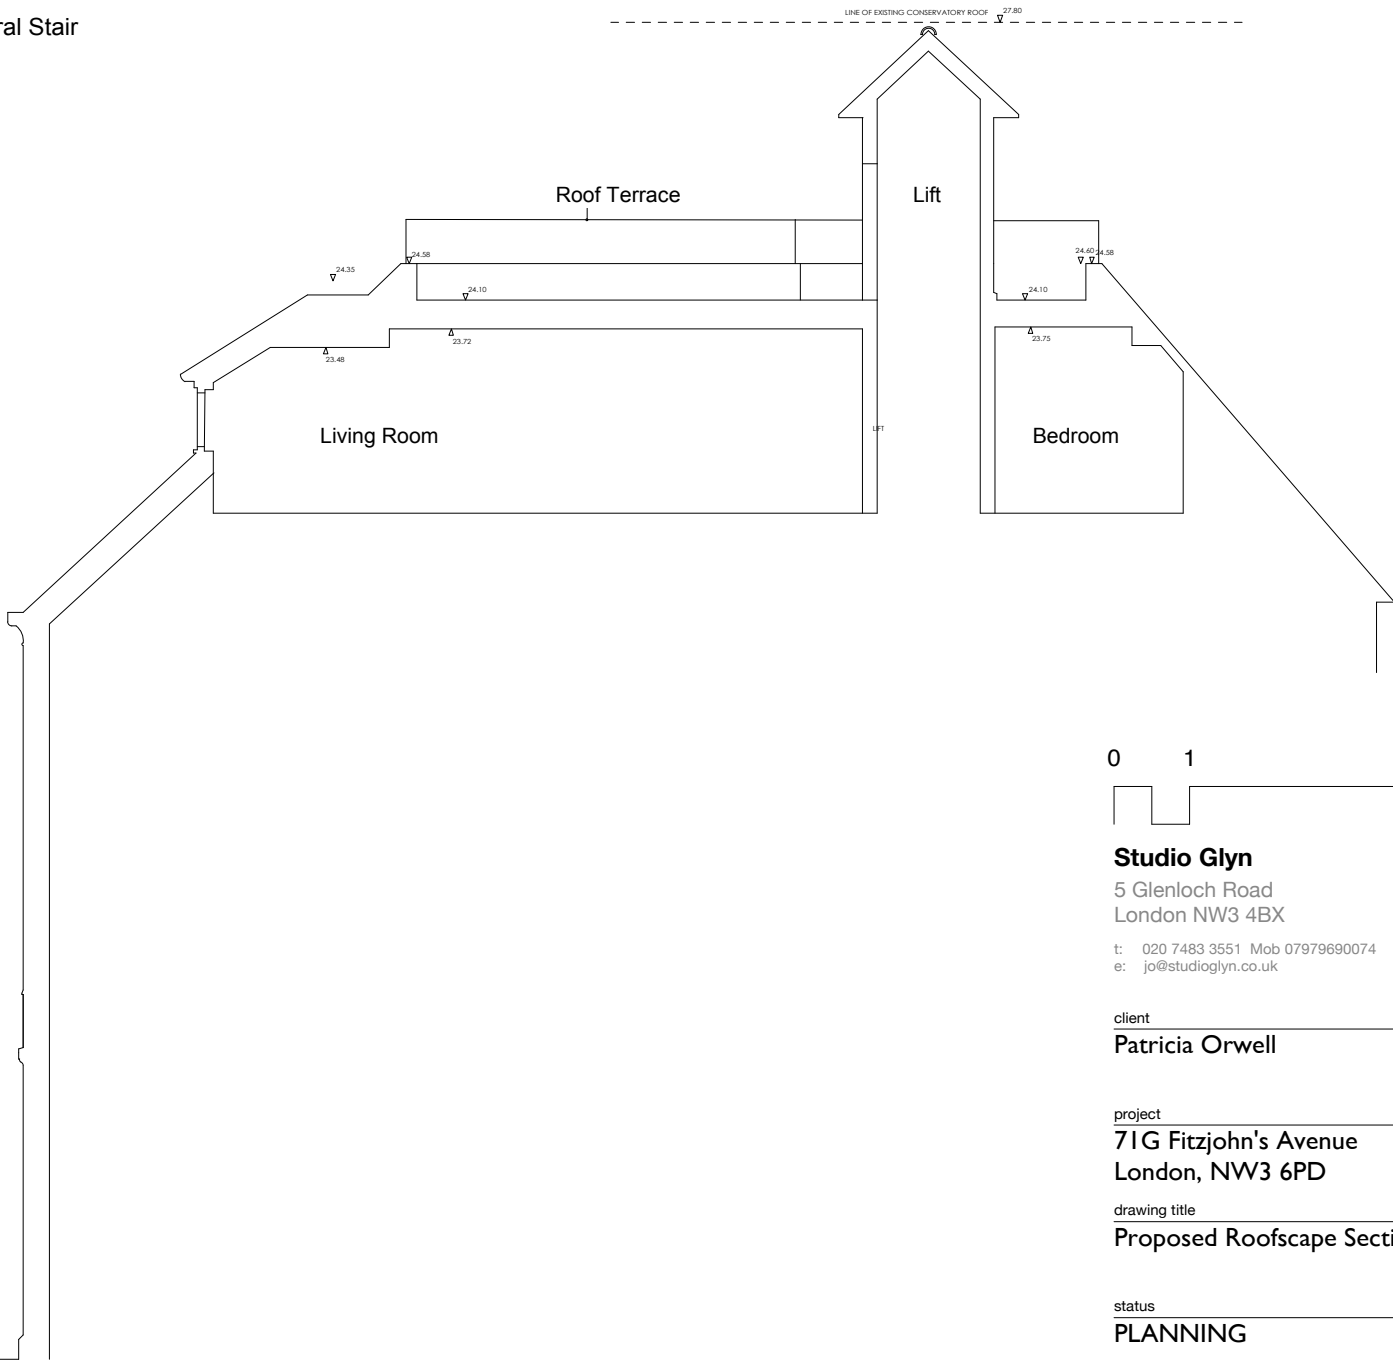


03 Section CC
Section Incorporating Street

© This drawing is the property of Studio Glyn Ltd.
No disclosure or copy of it may be made without
the written permission of Josephine Glyn.

- Do not scale this drawing.
- All dimensions and levels to be checked on site.
- Discrepancies to be reported to Studio Glyn Ltd.
before proceeding.
- If in any doubt about information on this drawing
contact Studio Glyn Ltd.

Revisions			
No	Date	Note	Appr
/	09.12.14	Issue for Planning	JG
A	27.01.15	Issue for Planning, Roof Form Revised.	

 

Studio Glyn
5 Glenloch Road
London NW3 4BX
t: 020 7483 3551 Mob 07979690074
e: jo@studioglyn.co.uk

client
Patricia Orwell

project
**71G Fitzjohn's Avenue
London, NW3 6PD**

drawing title
Proposed Roofscape Sections

status
PLANNING

date created
07.11.2014

scale
1:100@A3

drawn by
JG

drawing no. revision

010-DWG-105 **A**