

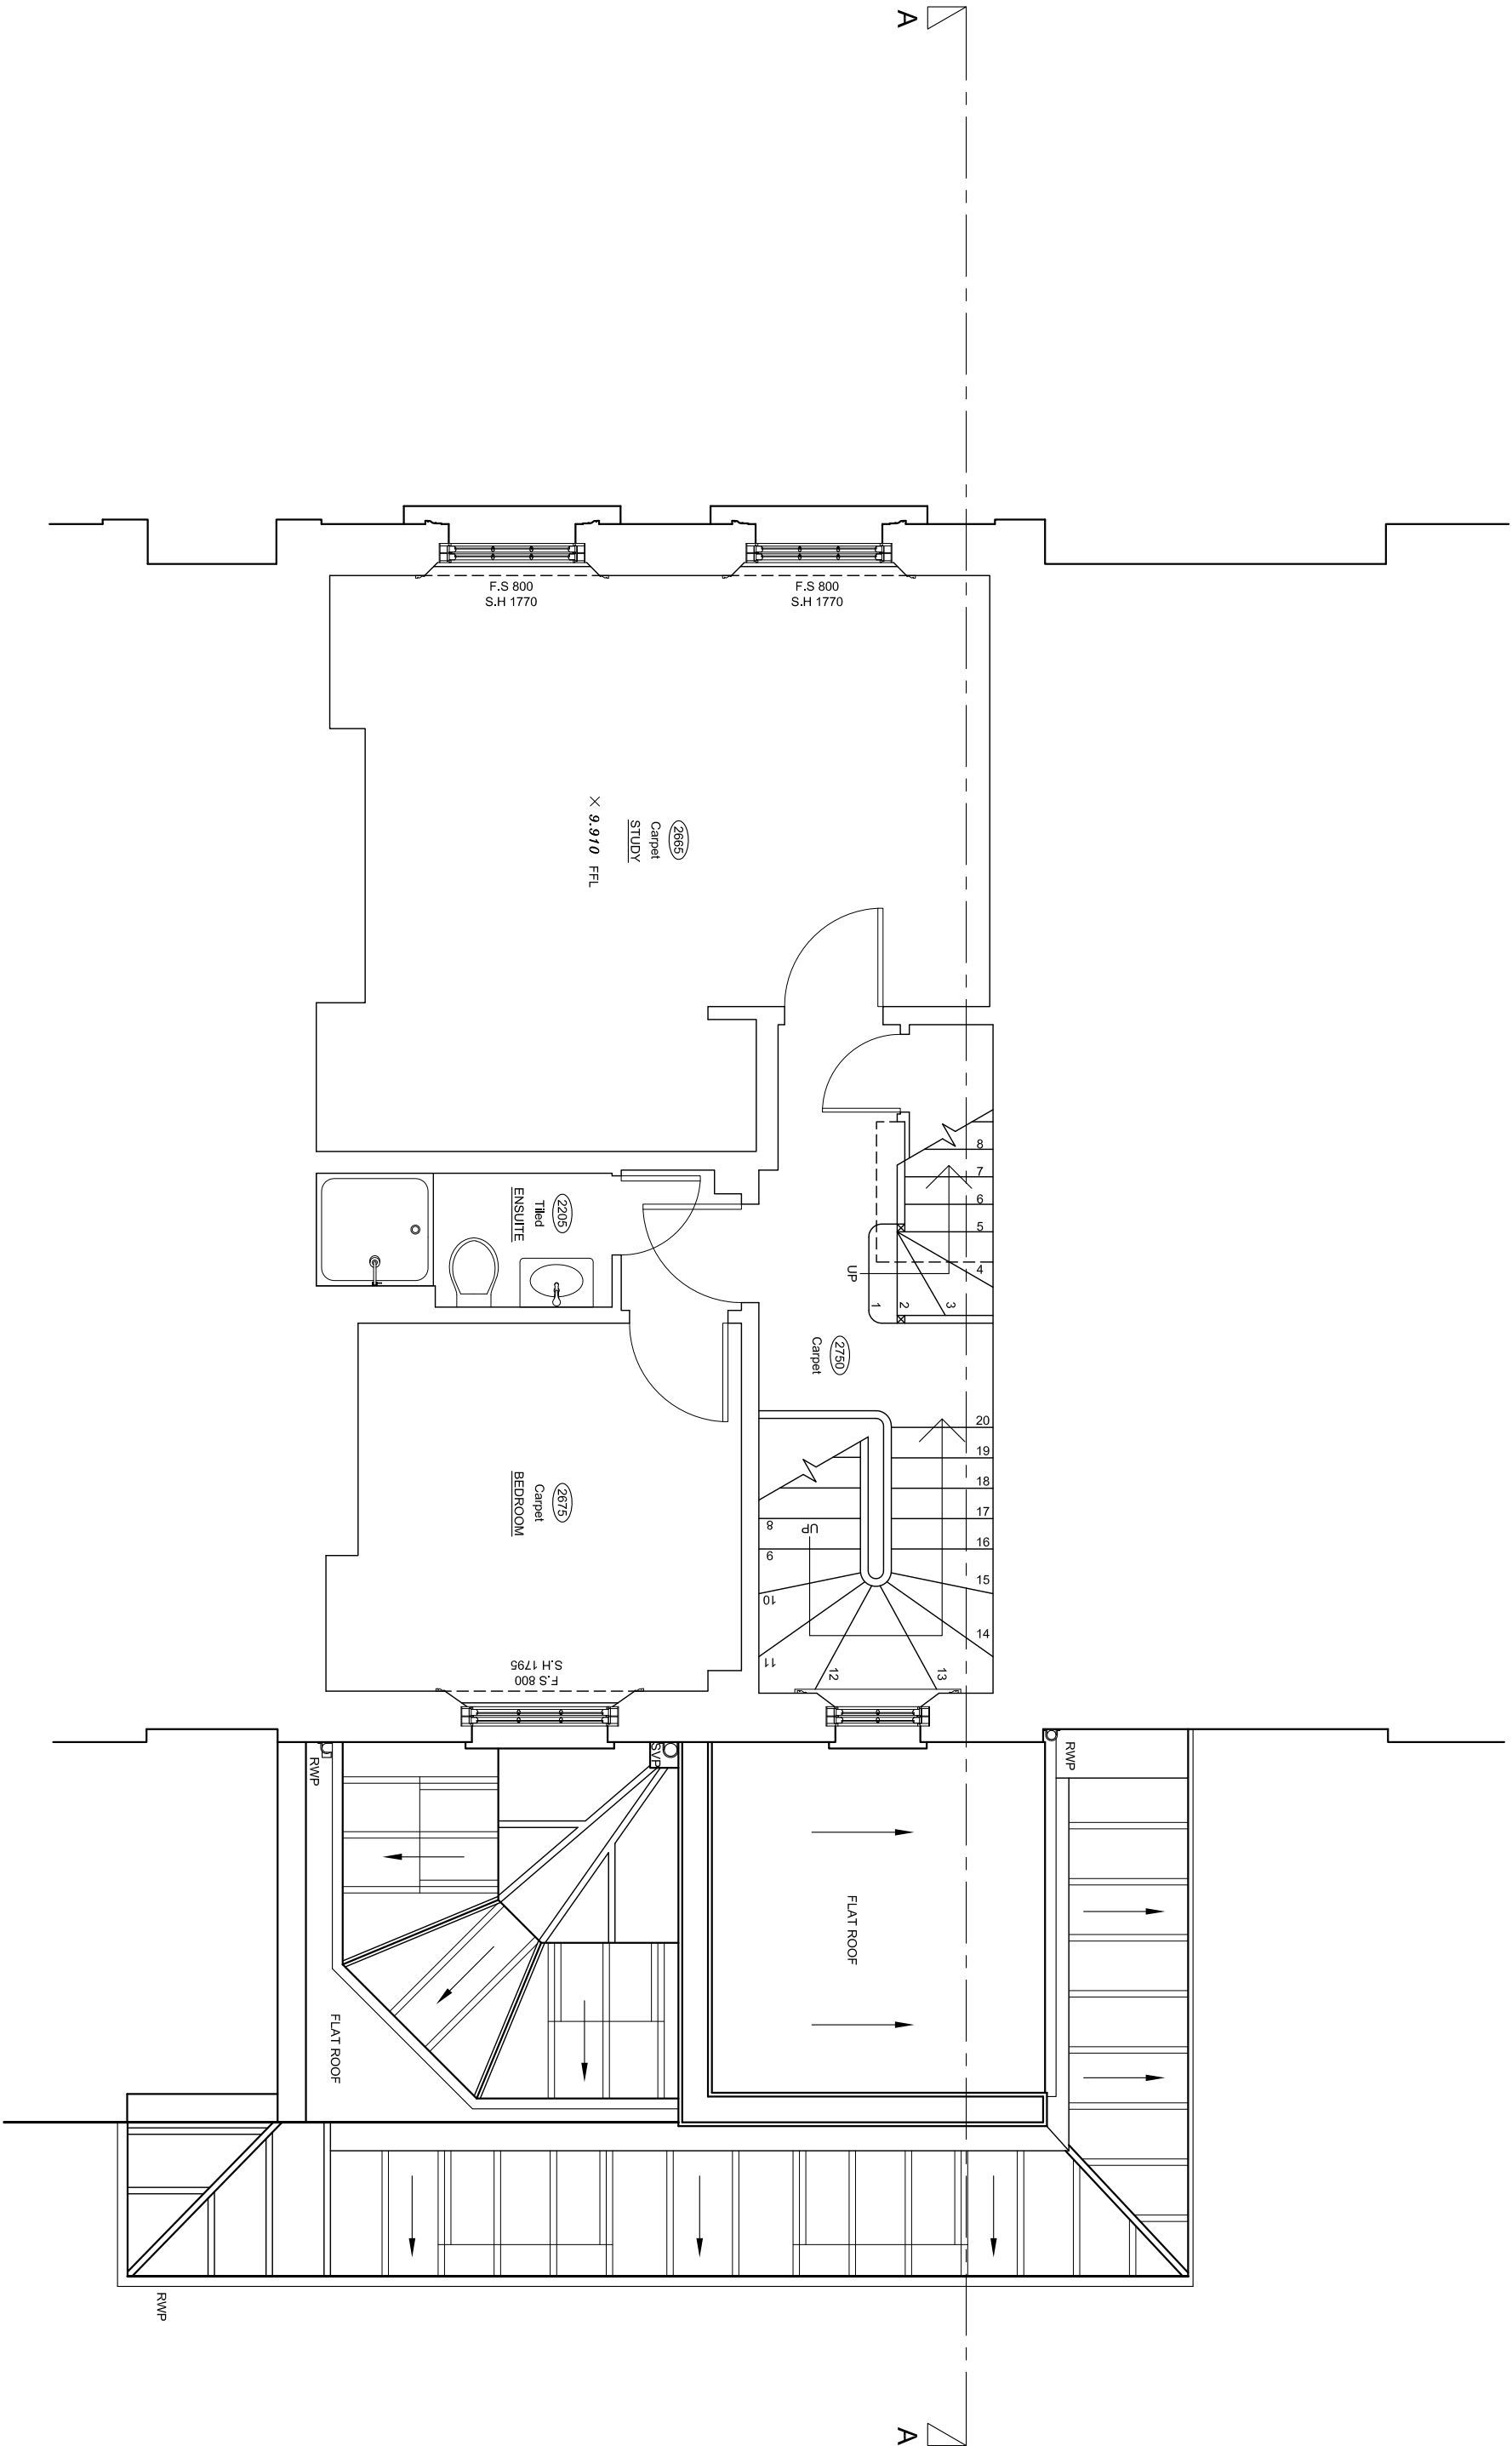


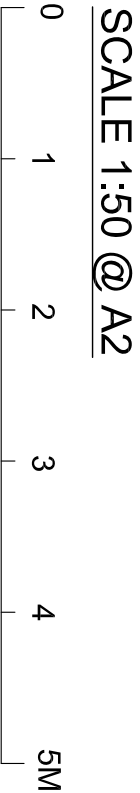

EXISTING SECOND FLOOR PLAN

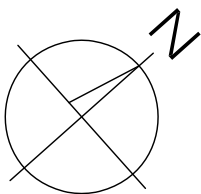

CRAWFORD ARCHITECTS Chartered Architects 21 Gainsstock Road London SW11 6LY info@crawfordarchitects.co.uk 020 8287 4800			DRWG: EXISTING SECOND FLOOR PLAN	
JOB: 178 REGENTS PARK ROAD LONDON NW1 8XP	SCALE 1:50@A2	DATE December 2014	DRN	JPD
	DRWG NUMBER 05		REVISION -	