




Existing Front Elevation

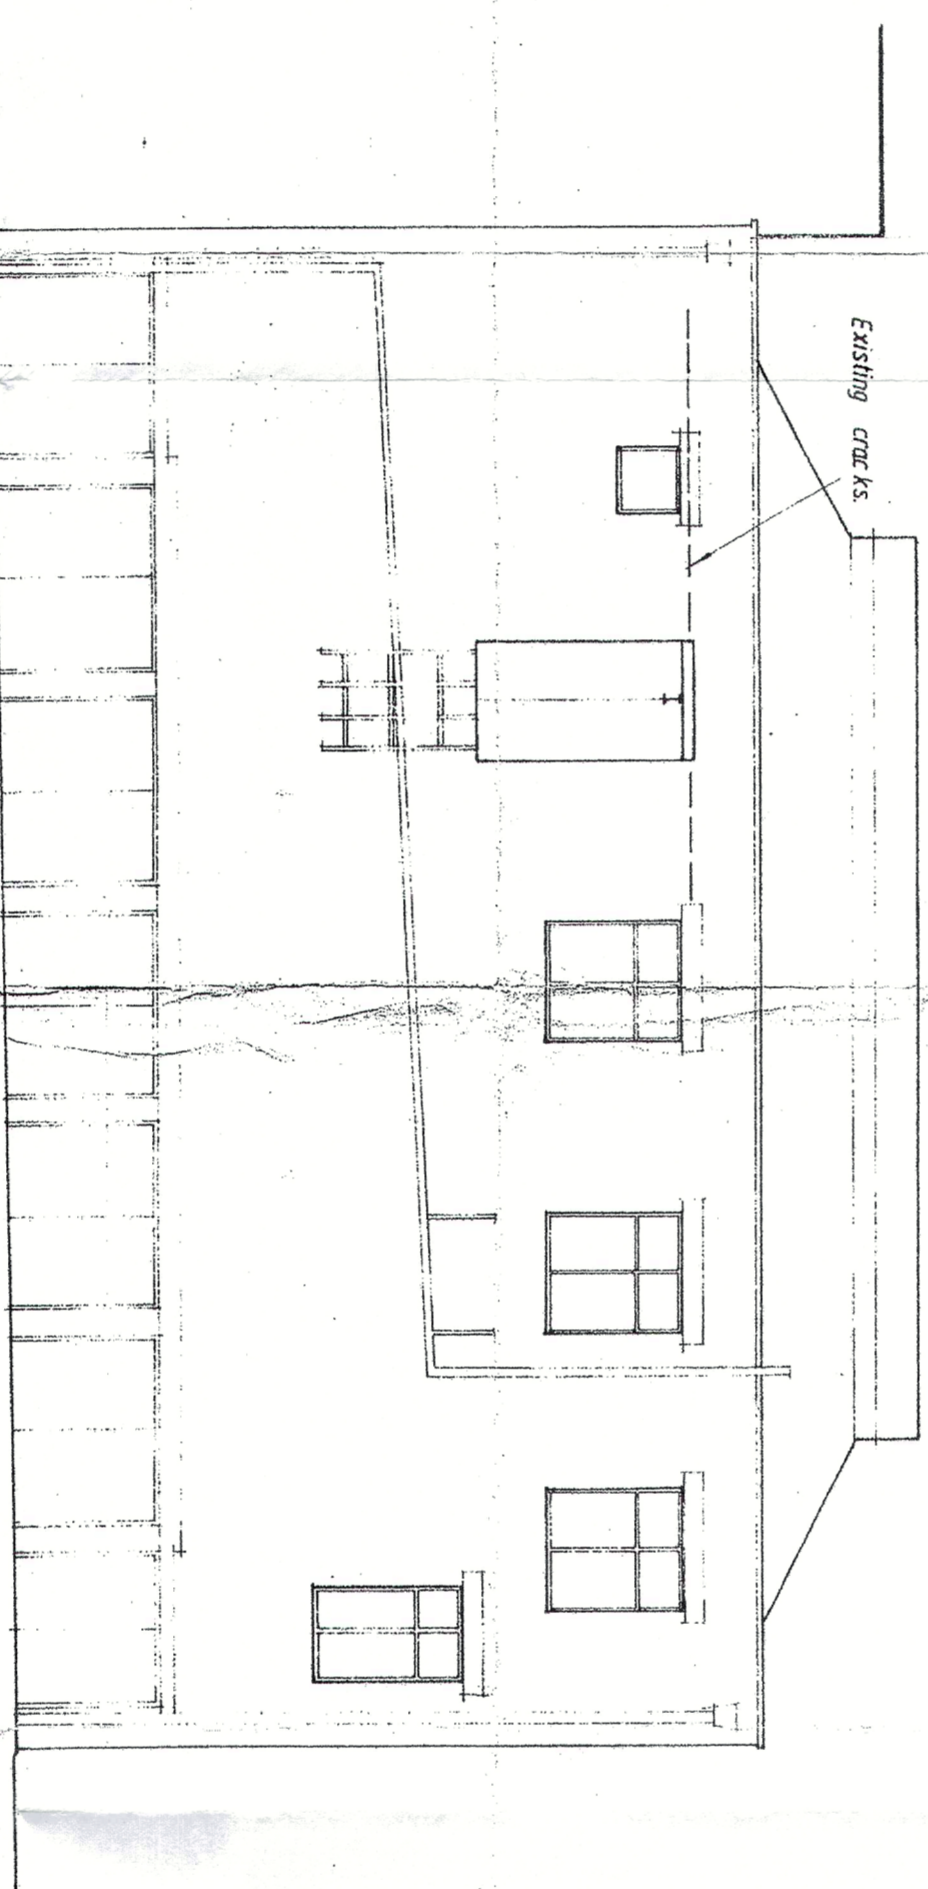


Existing Rear Elevation

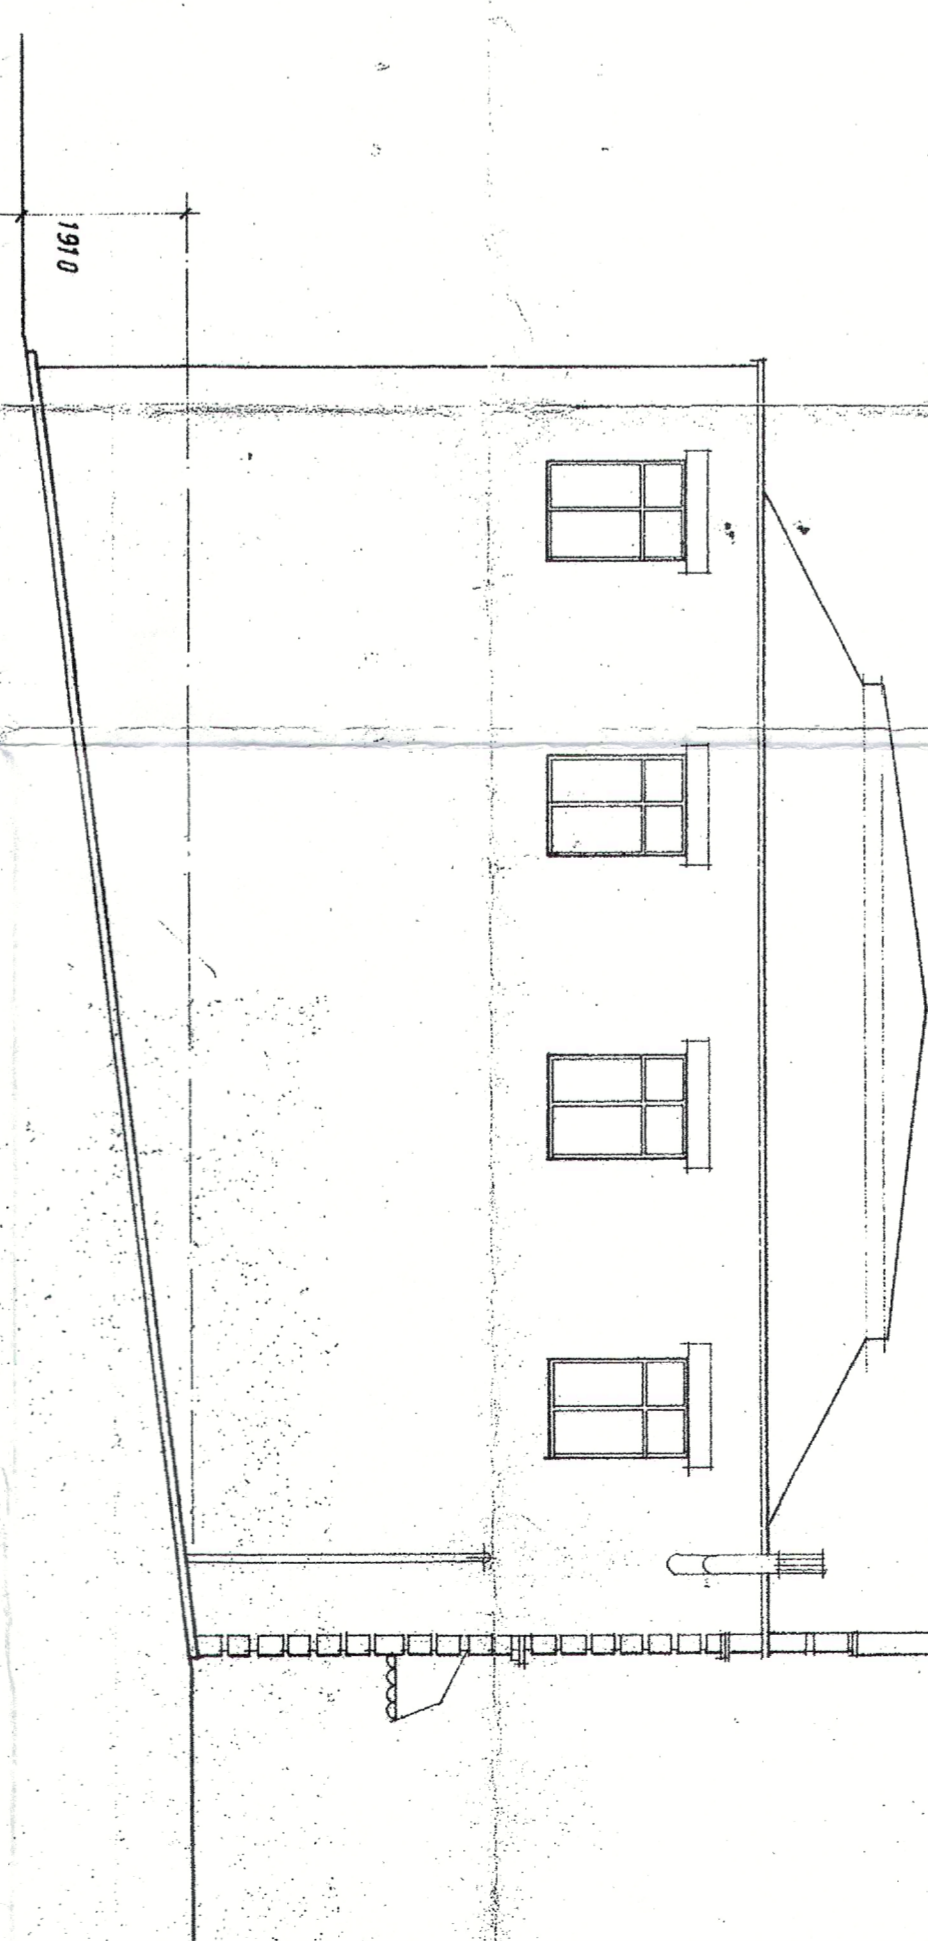


Existing Side Elevation

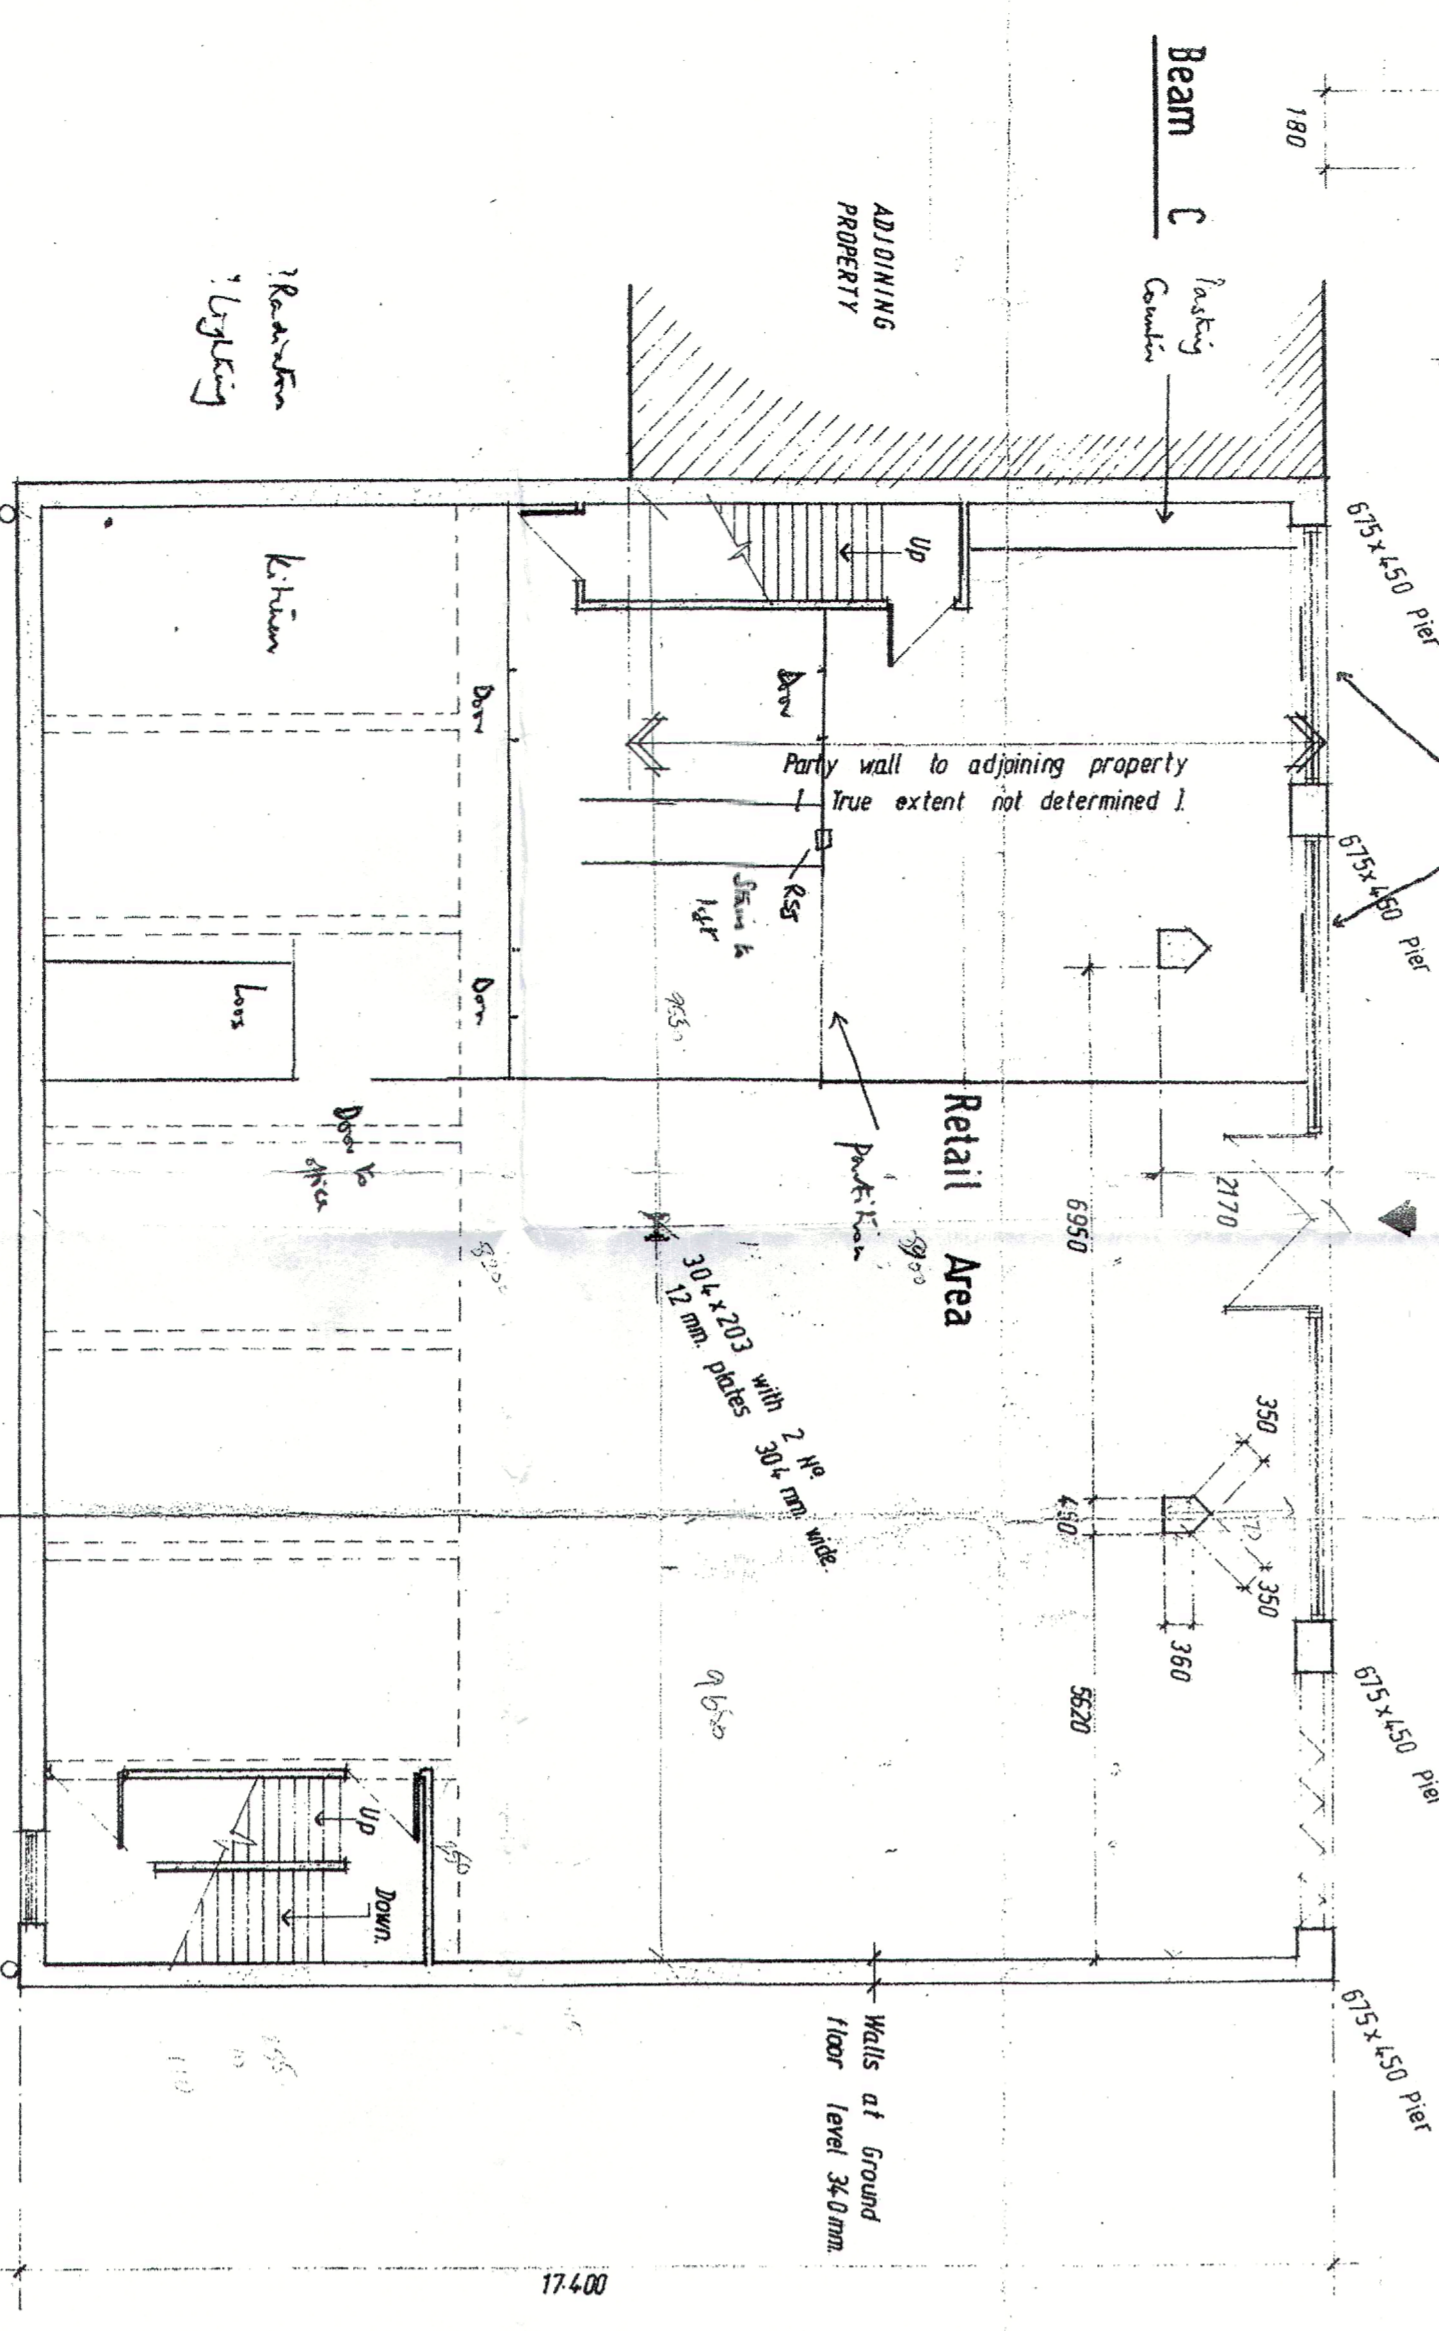


Ground Floor Plan

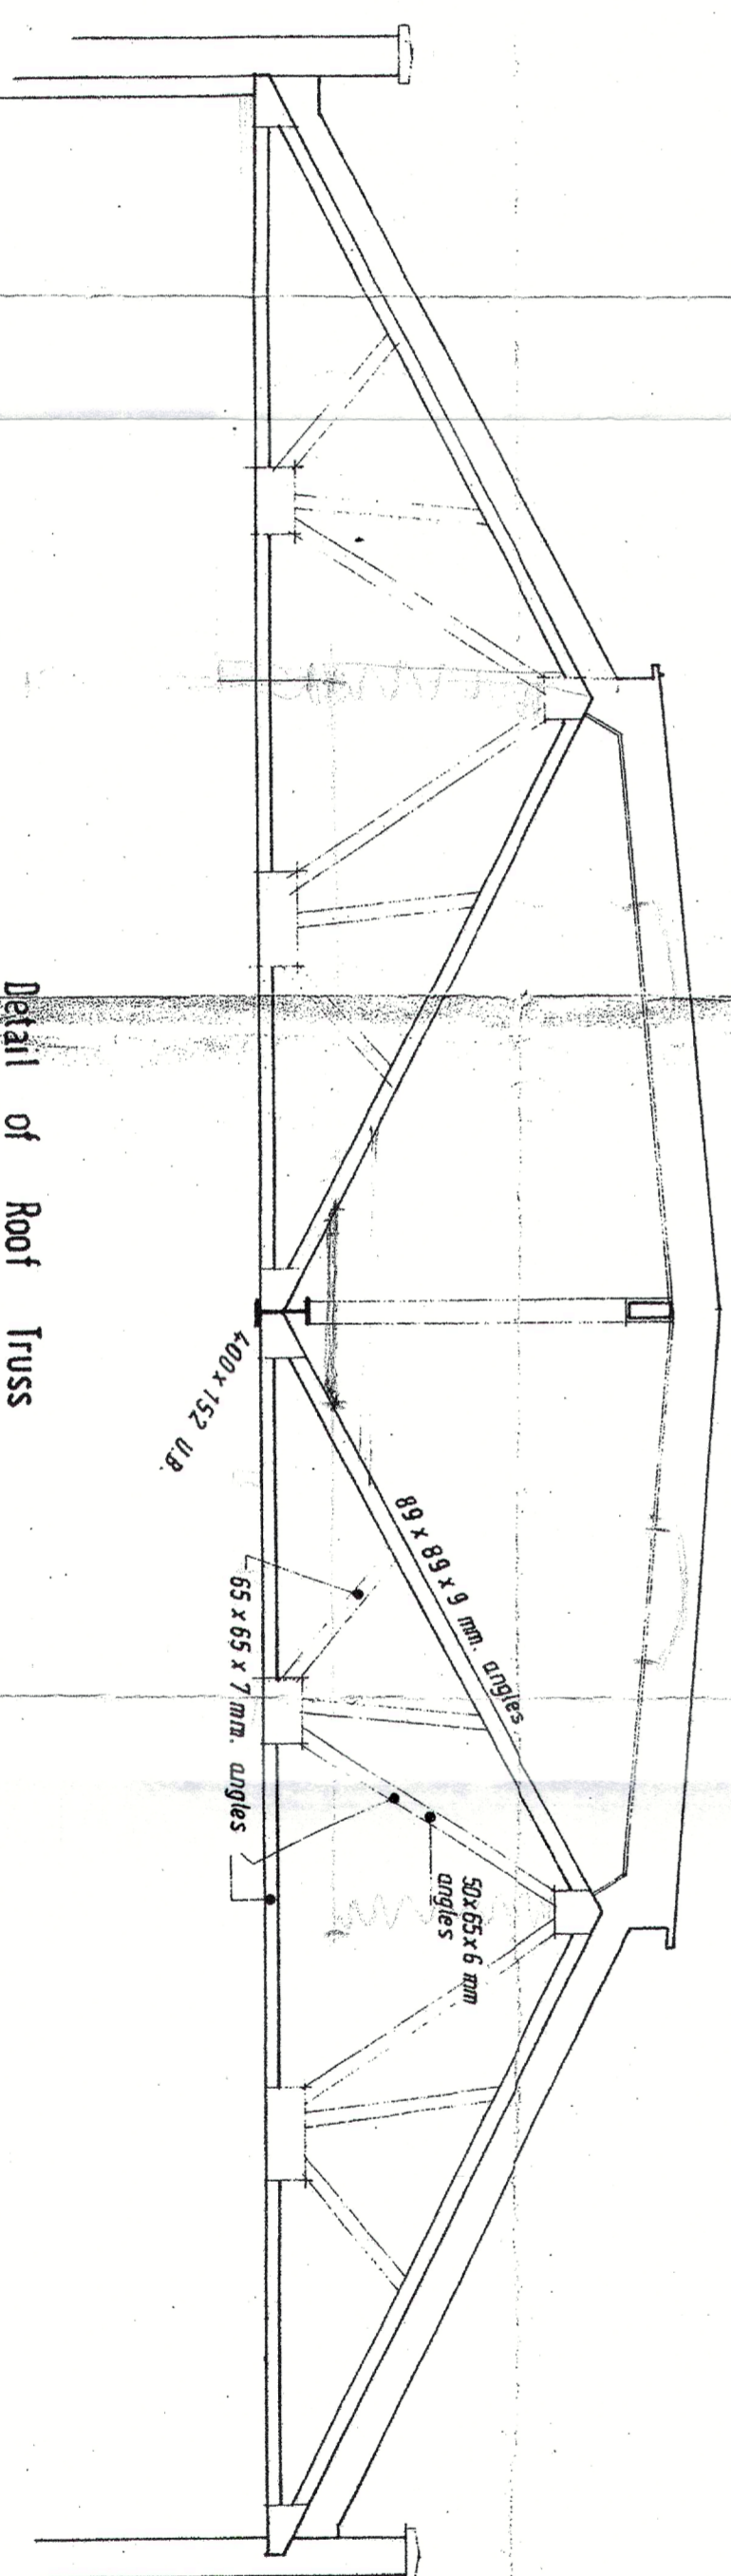

Detail of Roof Truss

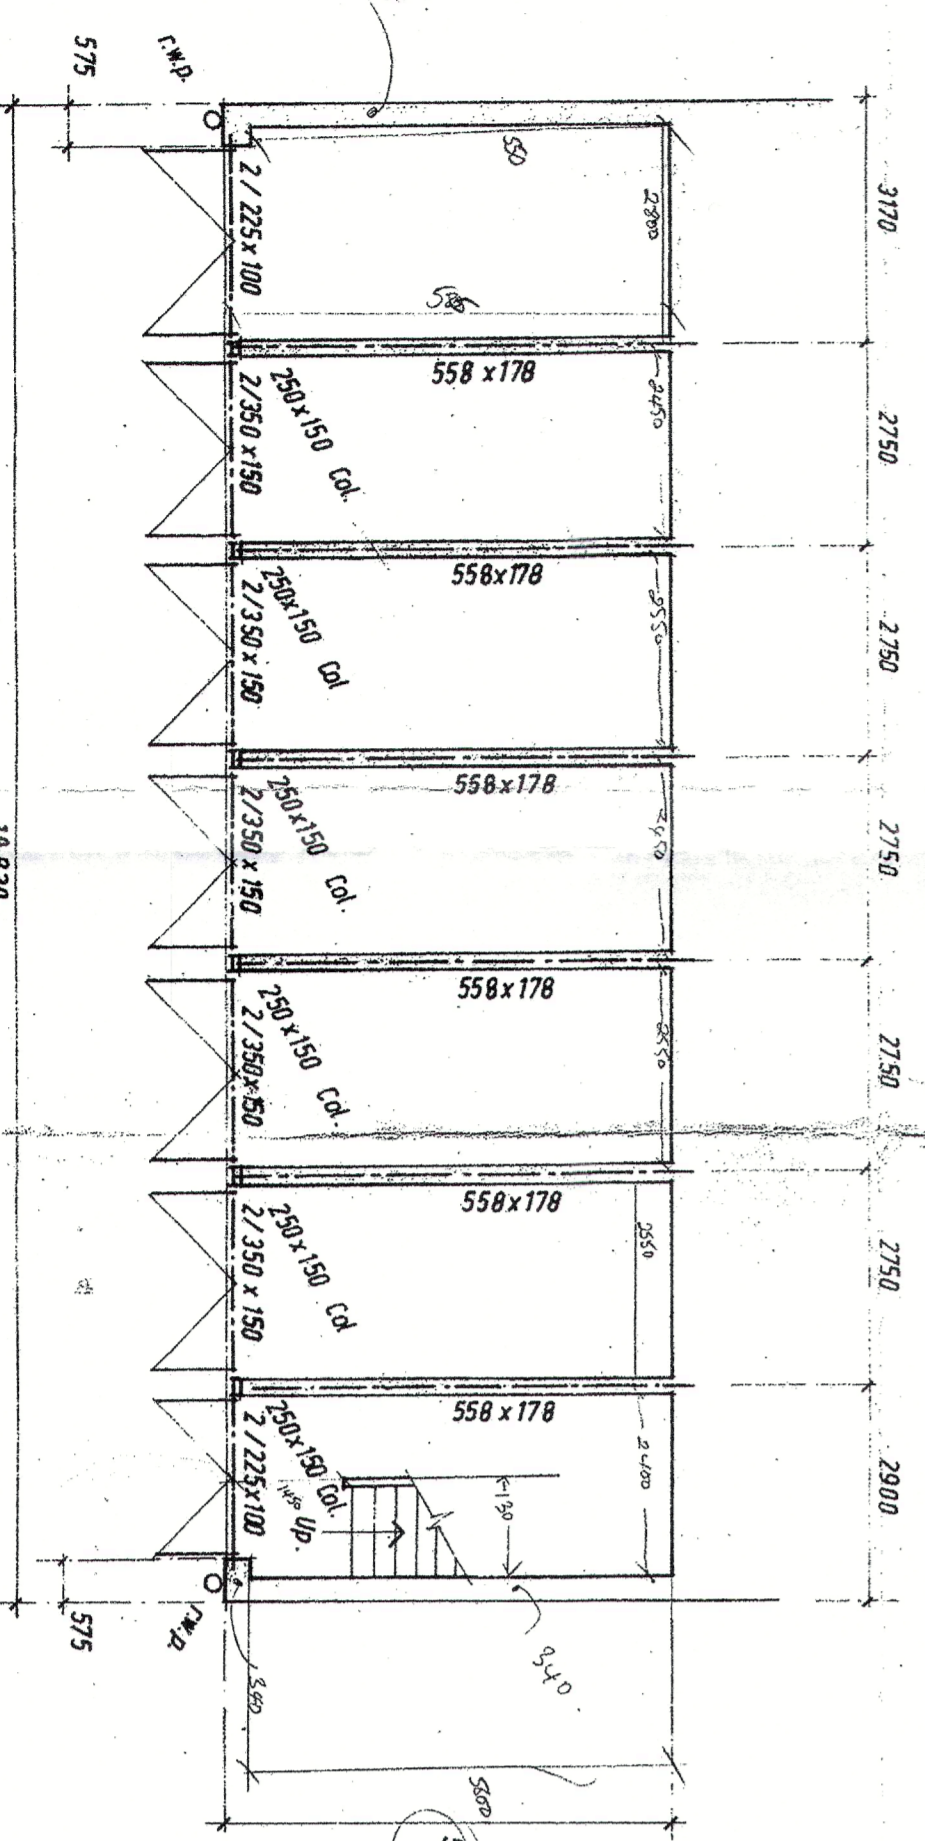

Basement Plan

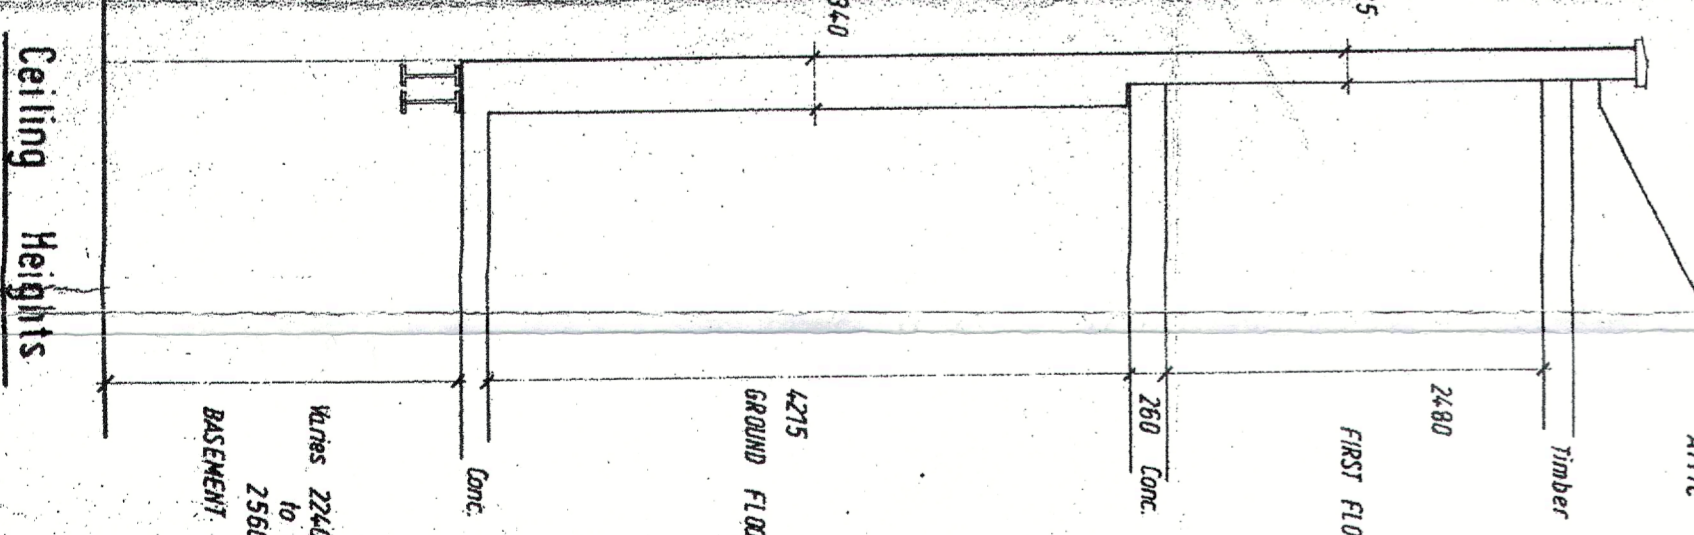

Ceiling Heights

rev'n	date	details	by

scale 1:100 1:50 date 15.7.65 by I.O.N.

number J.509/11

**LONGLEY**

JAMES LONGLEY & CO LTD  
East Park - Crawley - West Sussex RH10 6AP - Telephone (0293) 21221

contract  
Bibendum Wing - Extension to  
113 Regent Street - Park Road - London NW1

Survey of existing - 4 Plans etc