



Contractors must check all dimensions on site.  
 Only figured dimensions are to be worked from.  
 Discrepancies must be reported to the Architect before proceeding.  
 THIS DRAWING IS COPYRIGHT. ©


REVISIONS

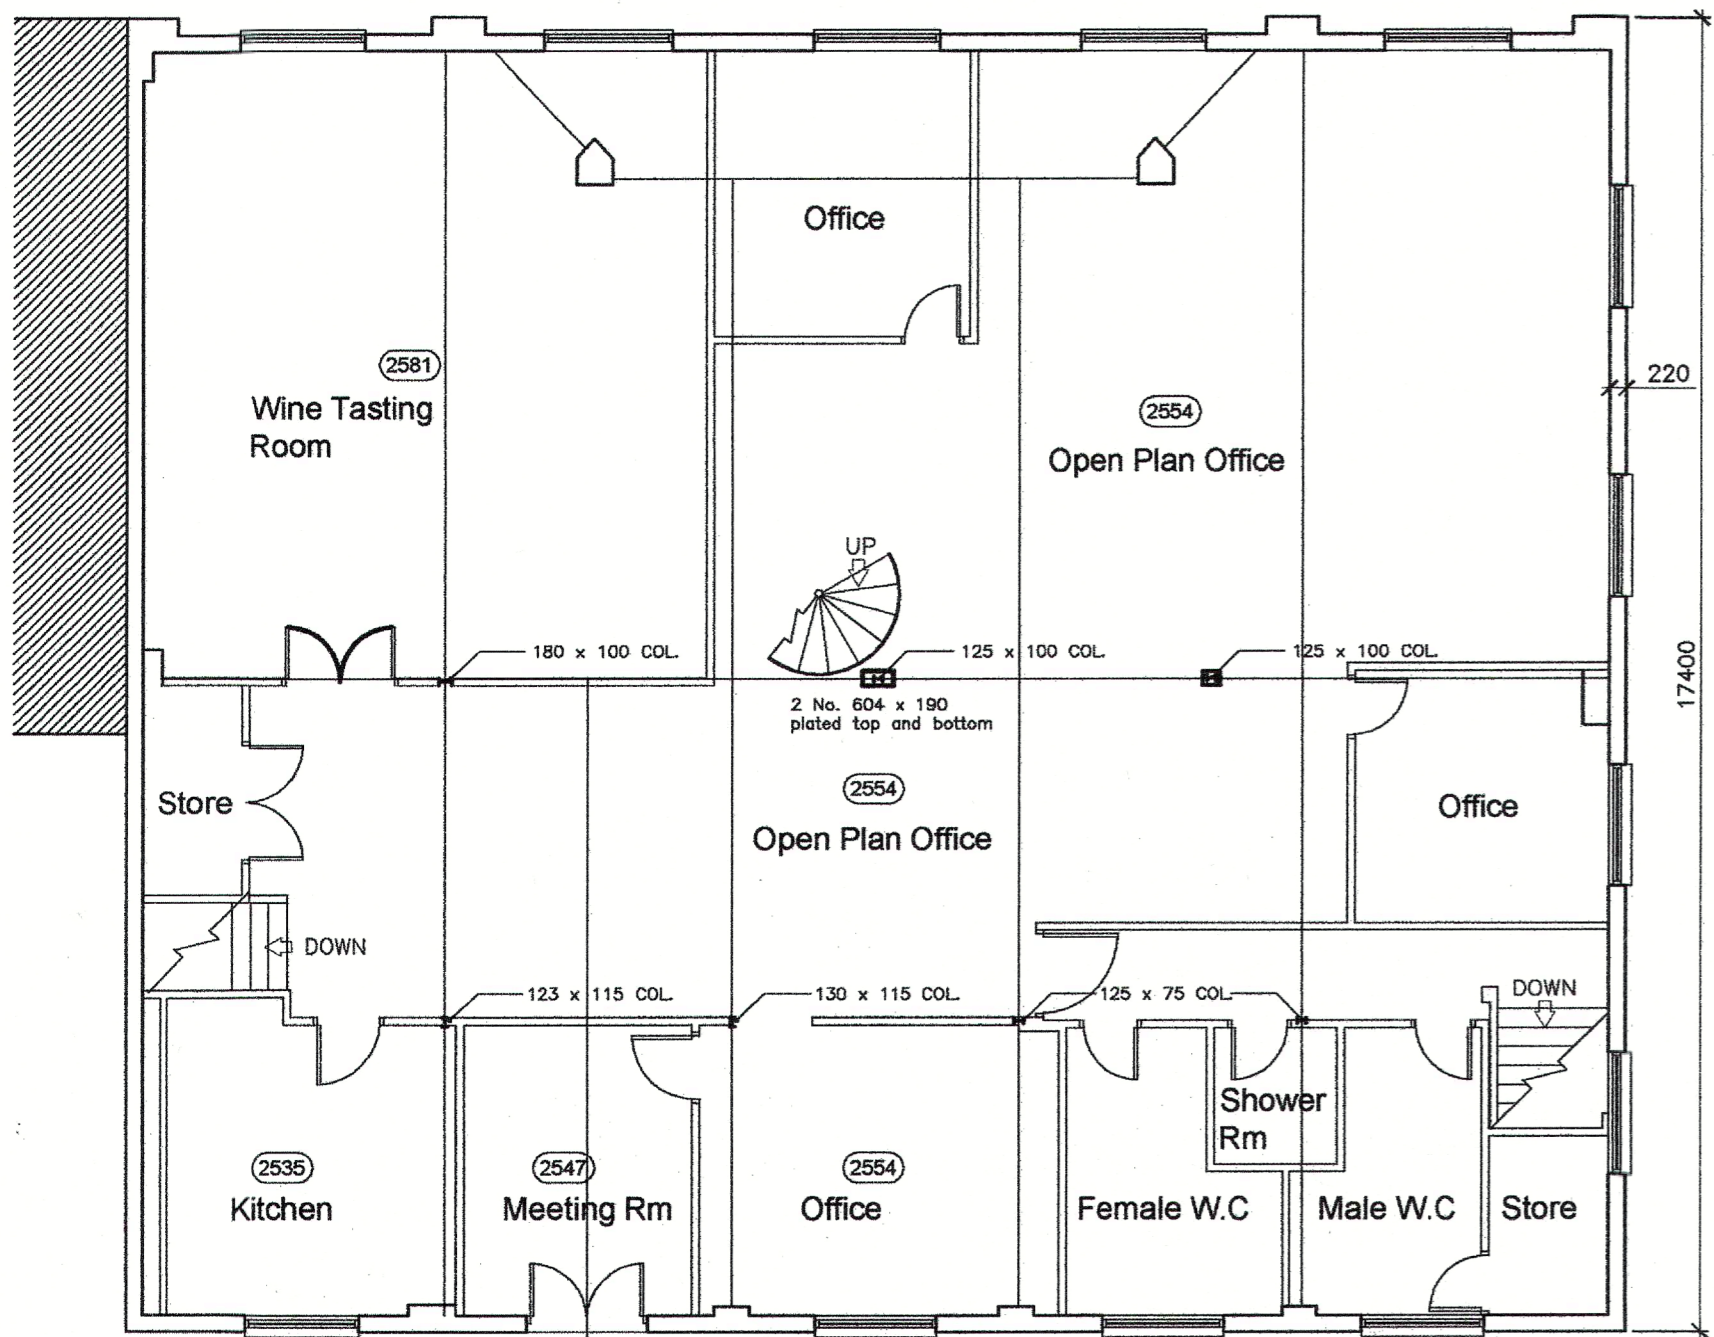


First Floor Plan

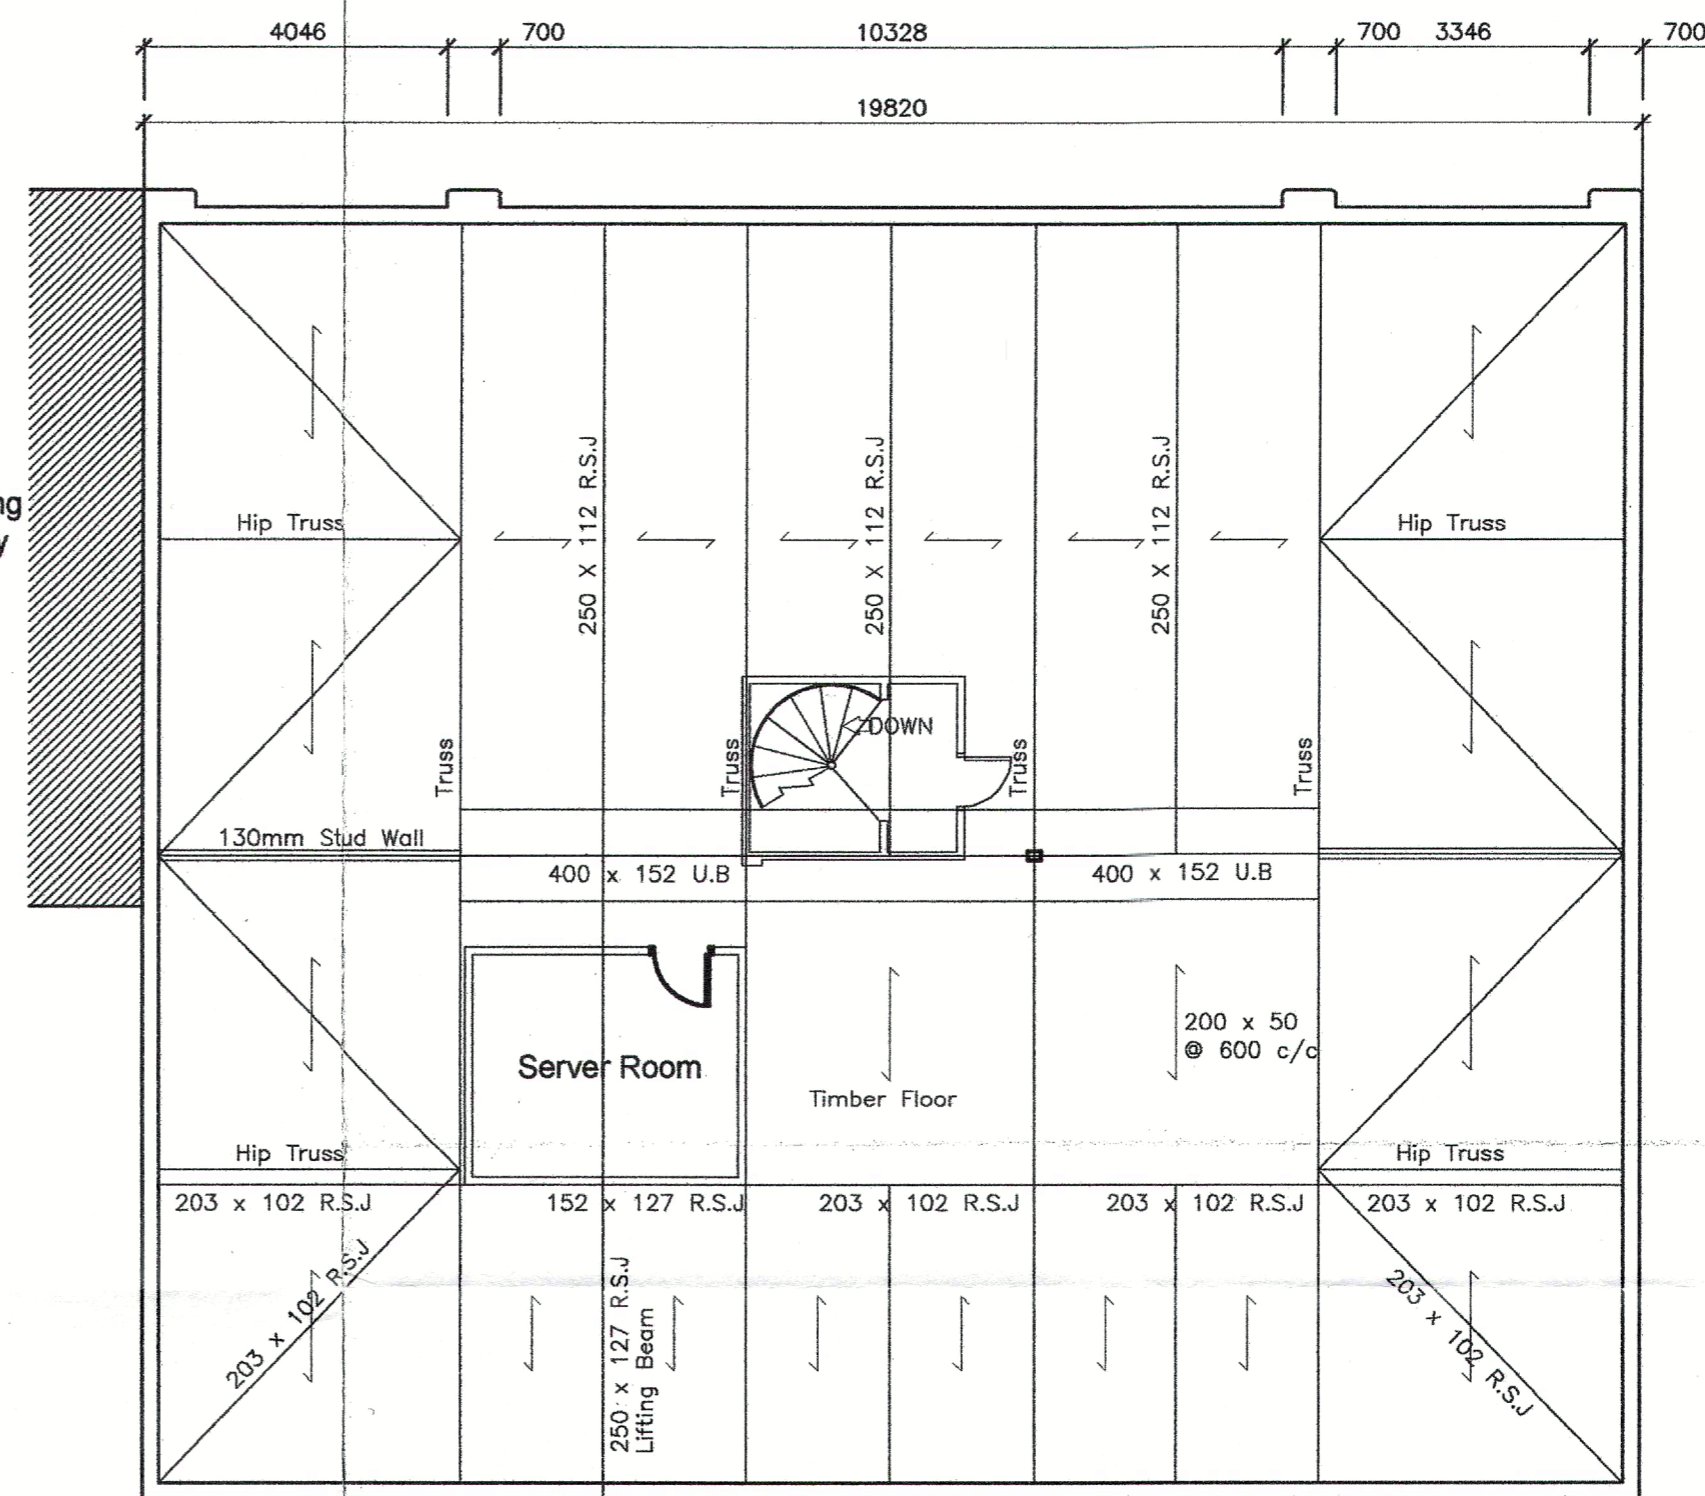

Attic Level

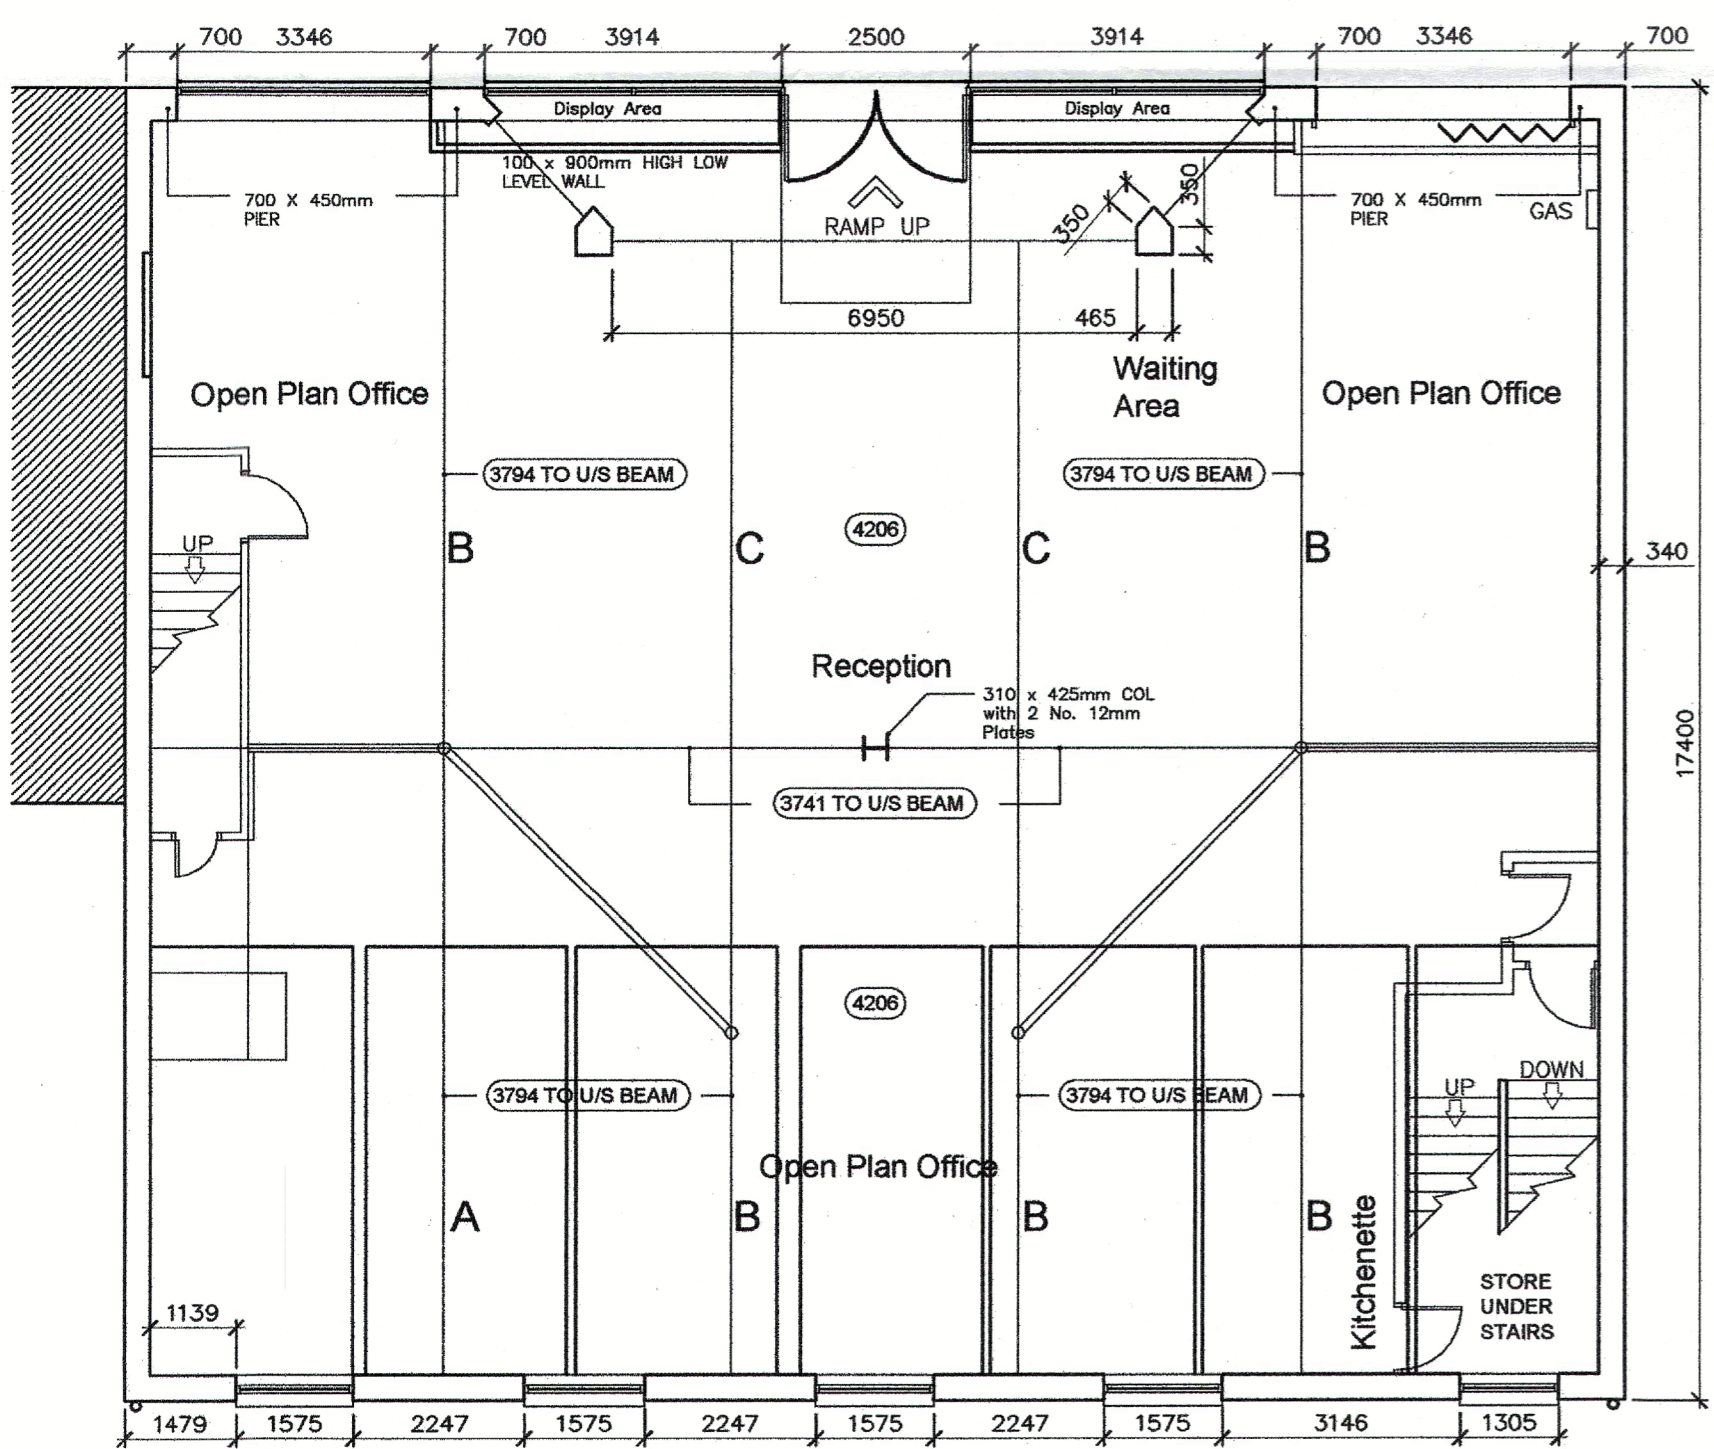

Ground Floor Plan

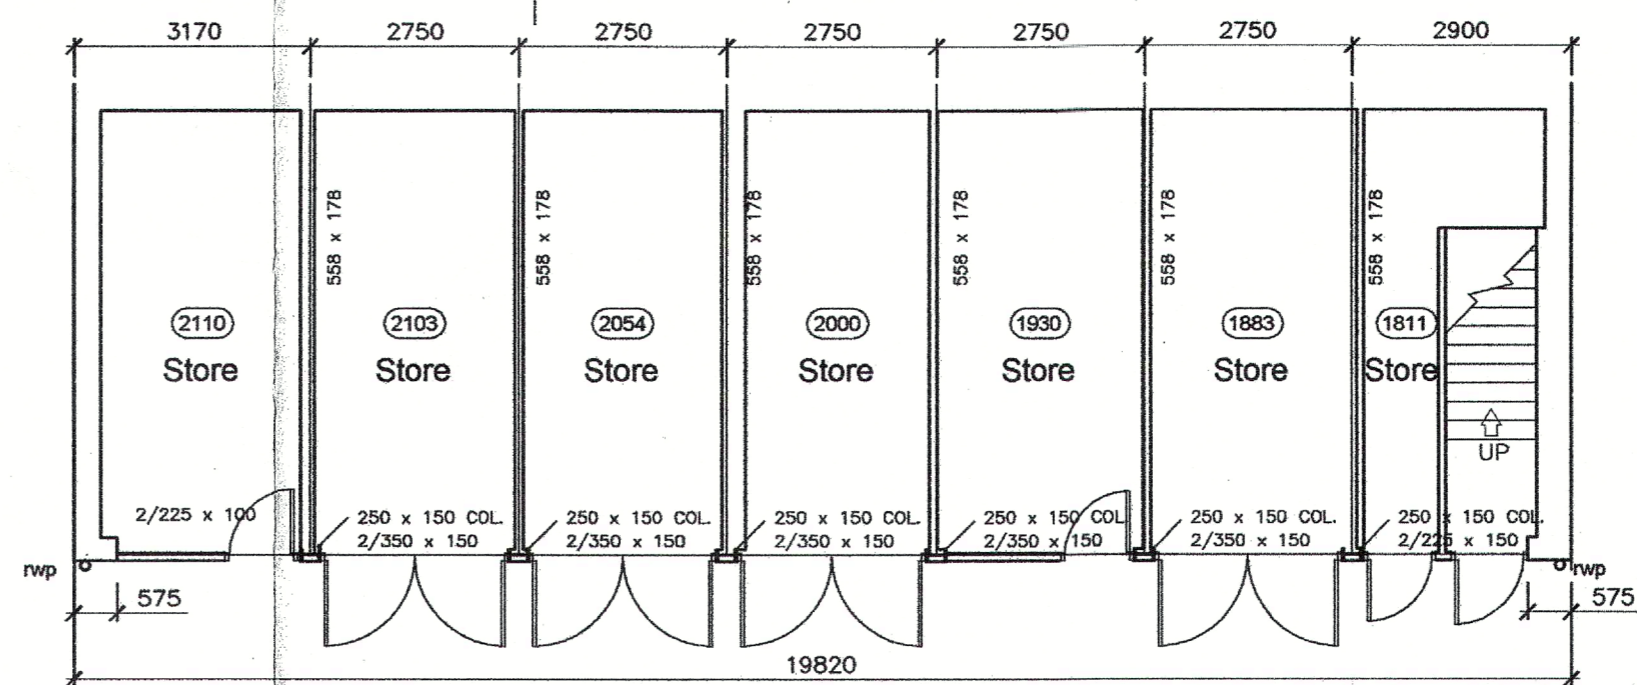

Basement Plan

**B B A**  
**ARCHITECTS & PLANNERS**  
 Henrietta Mews Bath BA2 6LR  
 Tel 01225 480427 Fax 01225 482022  
 email bba@bba-architects.co.uk

title		
Bibendum Wine 113 Regents Park Road		
detail		
Survey		
drawing no.		revision
2620 / Survey01		○
scale		
1:100		
date	drawn by	checked by
07-01-2004	jc	
FILENAME:		