



01 Front Elevation showing window treatment
Scale 1:50

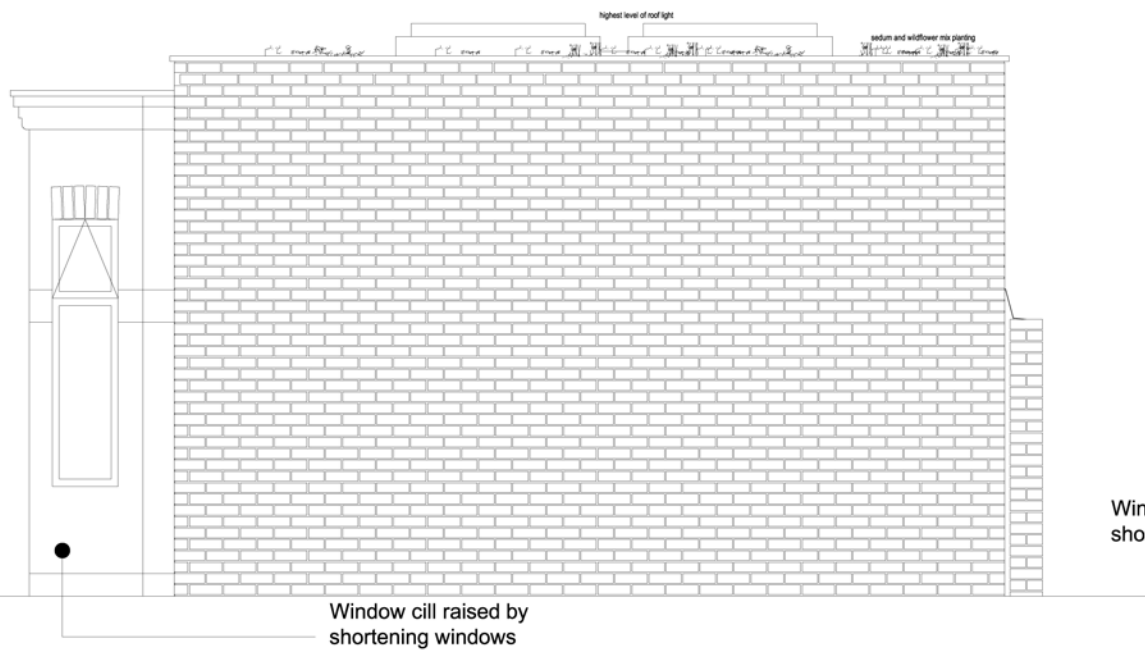

02 West Elevation (as seen from 78 Canfield Gardens)
Scale 1:50

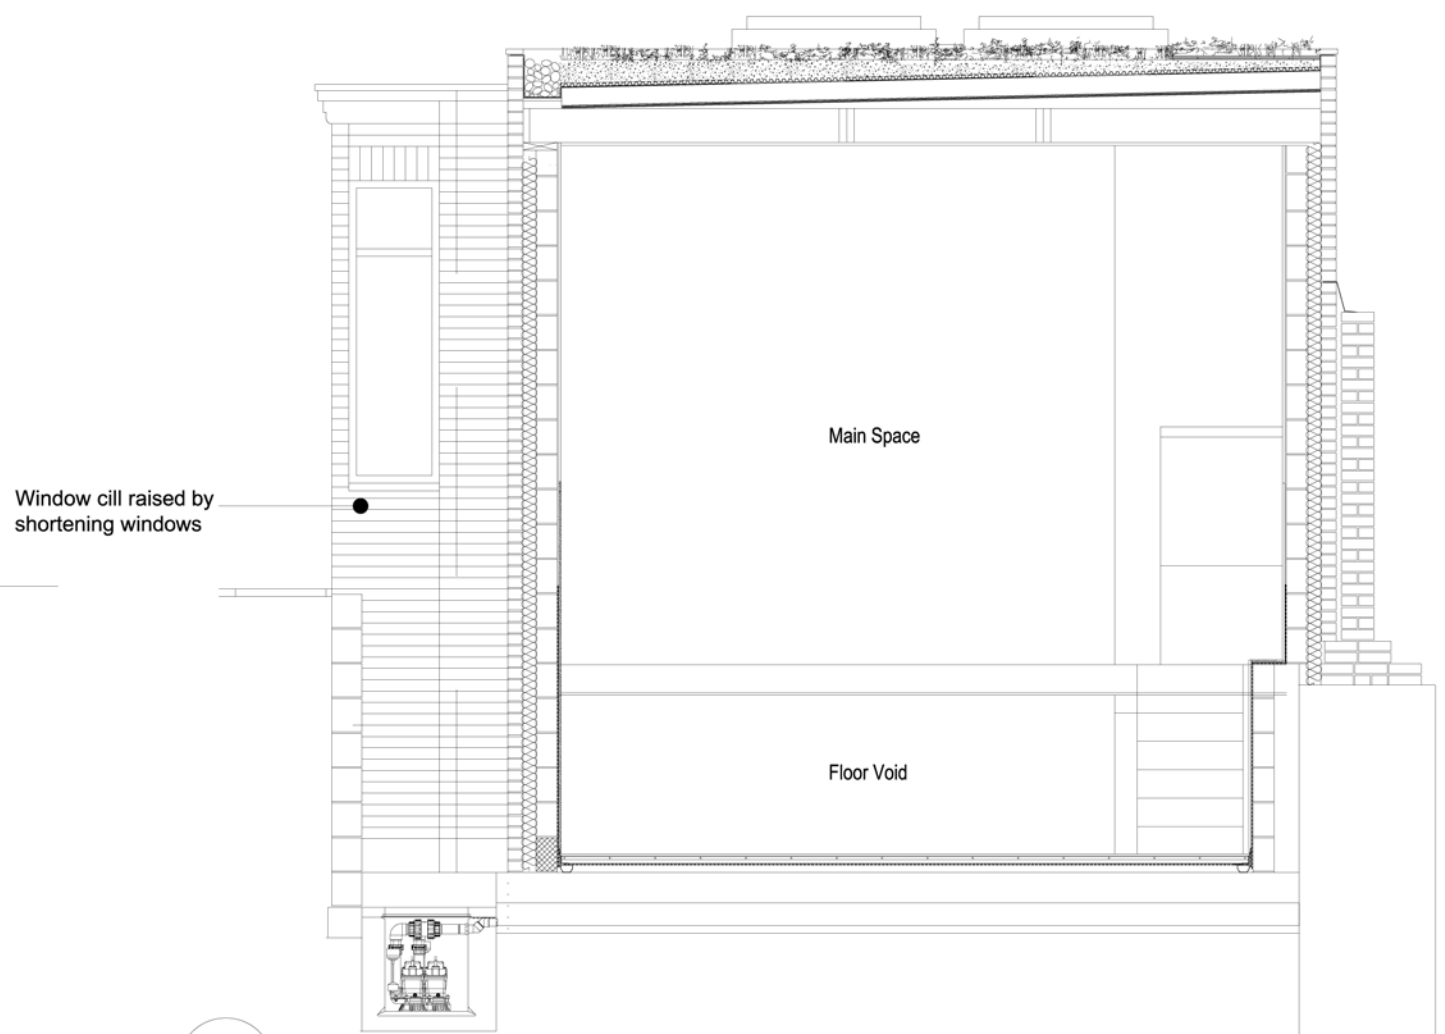

03 Short Section Through Main Space
Scale 1:50

NOTES
All dimensions to be checked on site.
To be read as part of an application for Planning Approval, and not as a setting out drawing for Construction.

A	timber frame windows added	PW	10.01.15
-	Issued for regularisation	PW	15.12.14
No.	Revision/Issue	Drawn By	Checked By

studiopiu Architecture
23A Illiffe Yard, London, SE17 3QA
t: 07980 302345 e: piuey@studiopiu.co.uk

Studiopiu Architecture owns the copyright to these drawings and these may not be shared or reproduced without prior written permission.

Project Title
76 Canfield Gardens, London, NW6
Drawing Name:
Front & Side Elevations, and Short Section Proposed
Drawing Status:
Planning

Scale: 1:50@A3	Drawn Date: 15/12/14
Drawn By: PW	Checked By:
Drawing No: PL_2.12	Rev: A