




EXTENT OF THIS APPLICATION SHOWN WITHIN RED OUTLINE

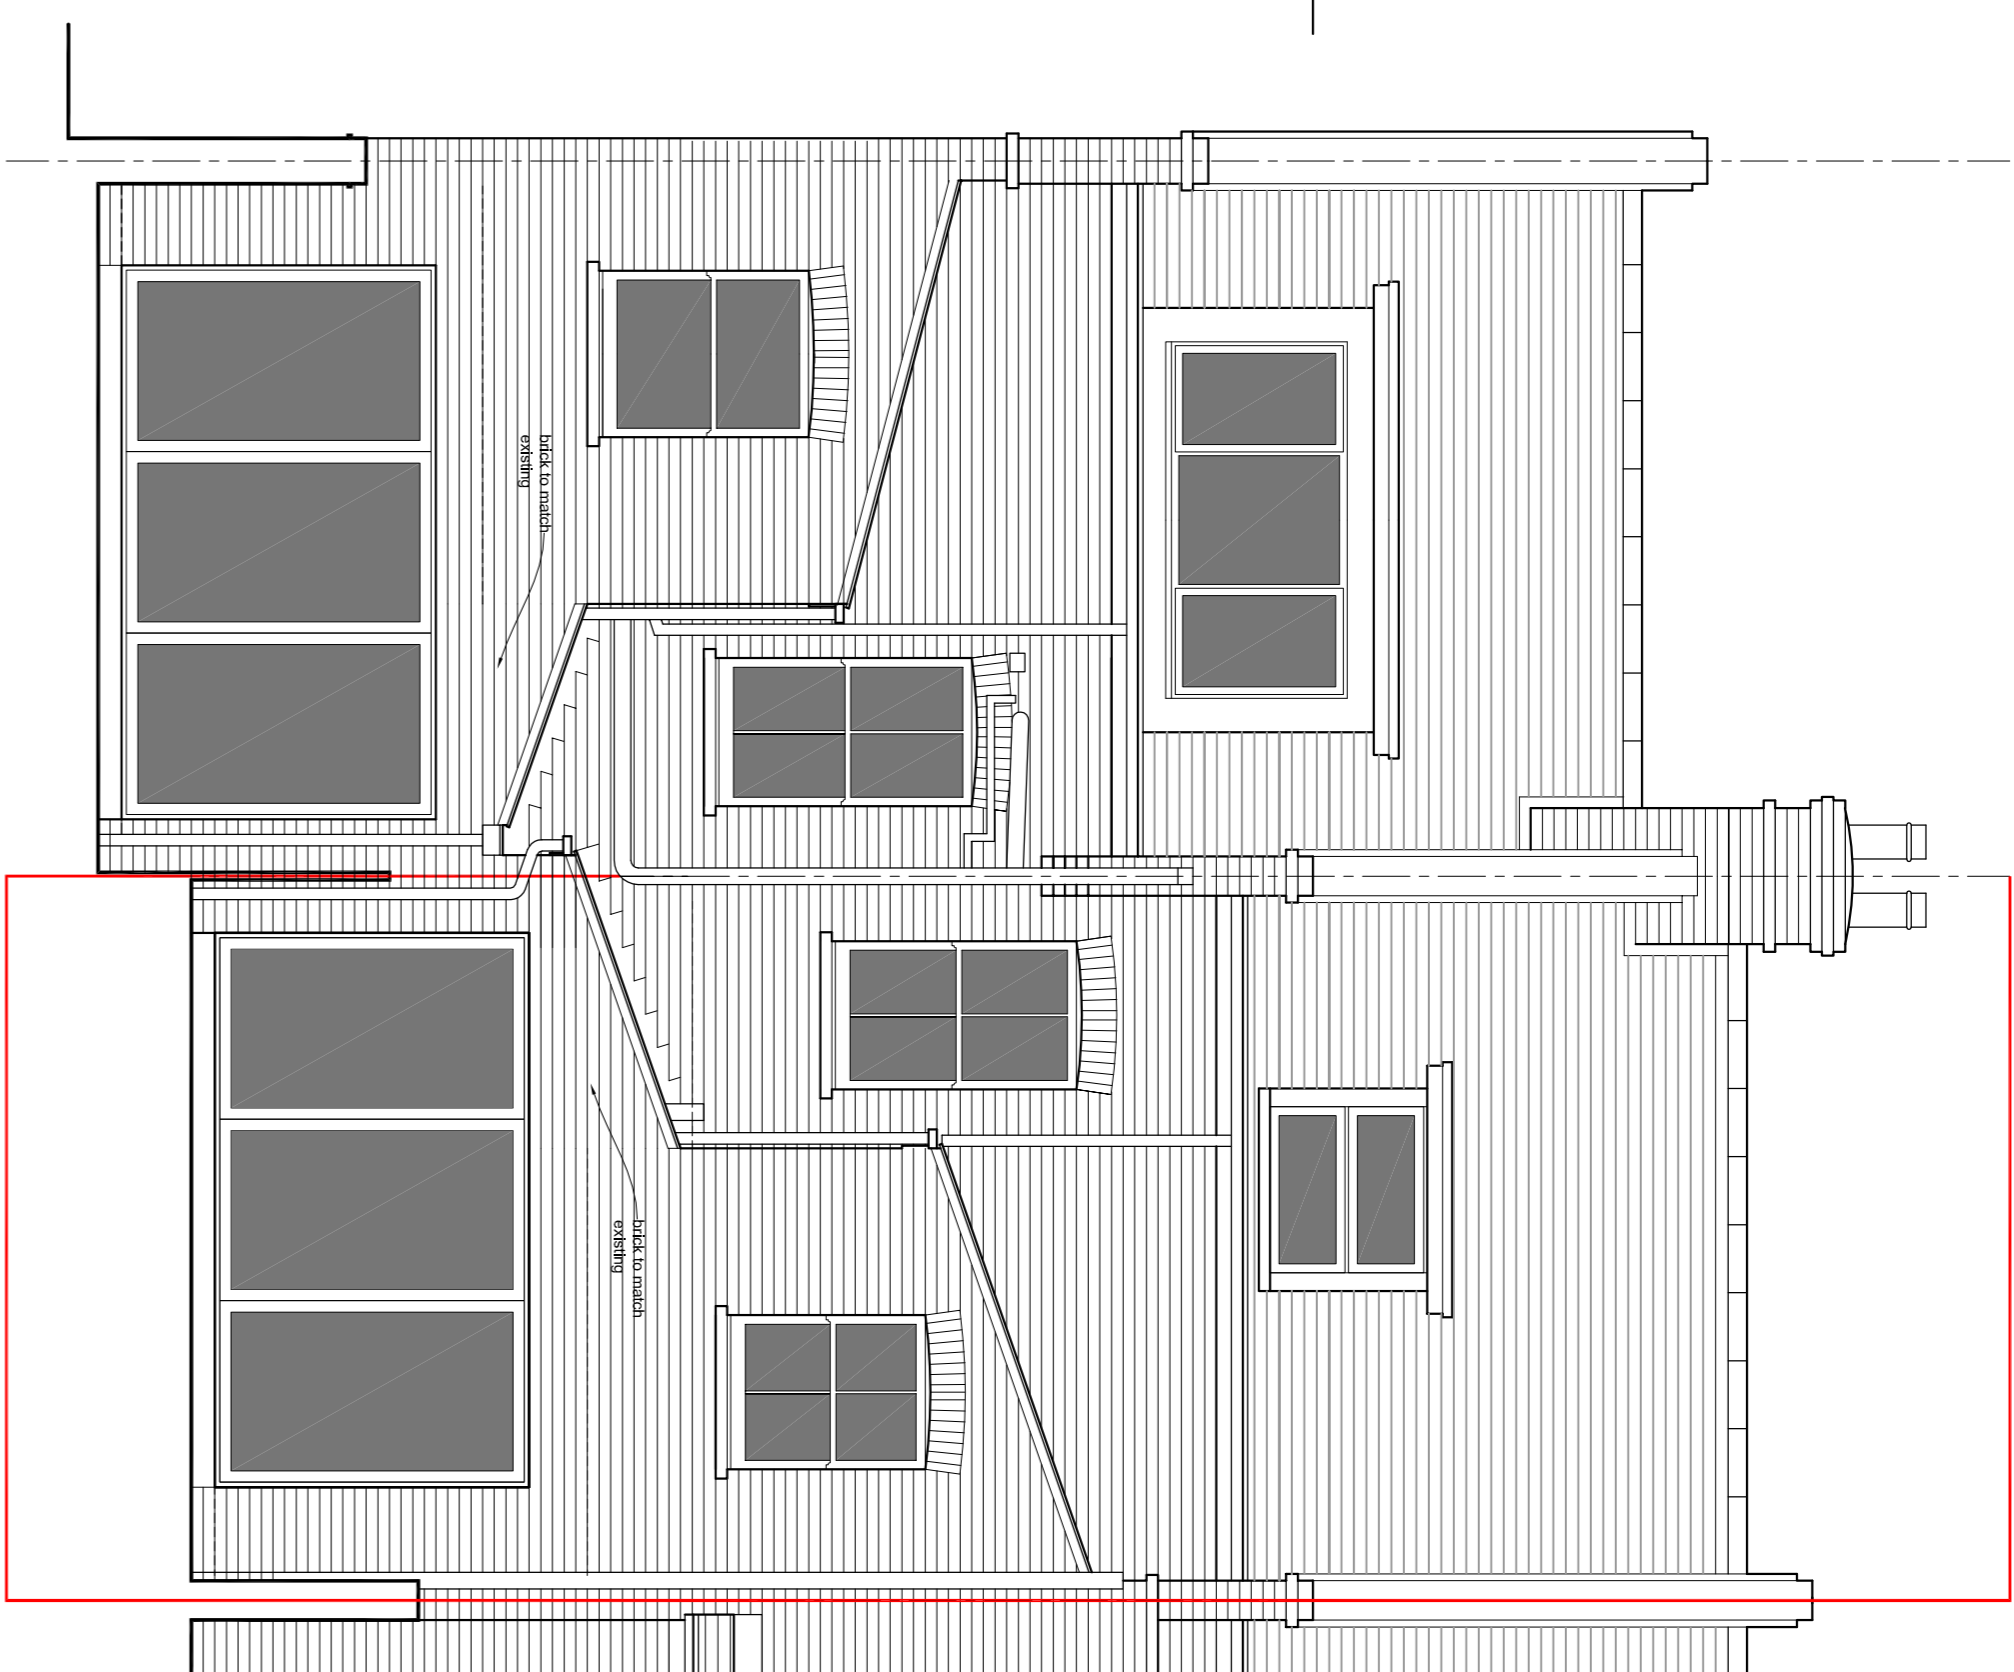

PROPOSED REAR ELEVATION

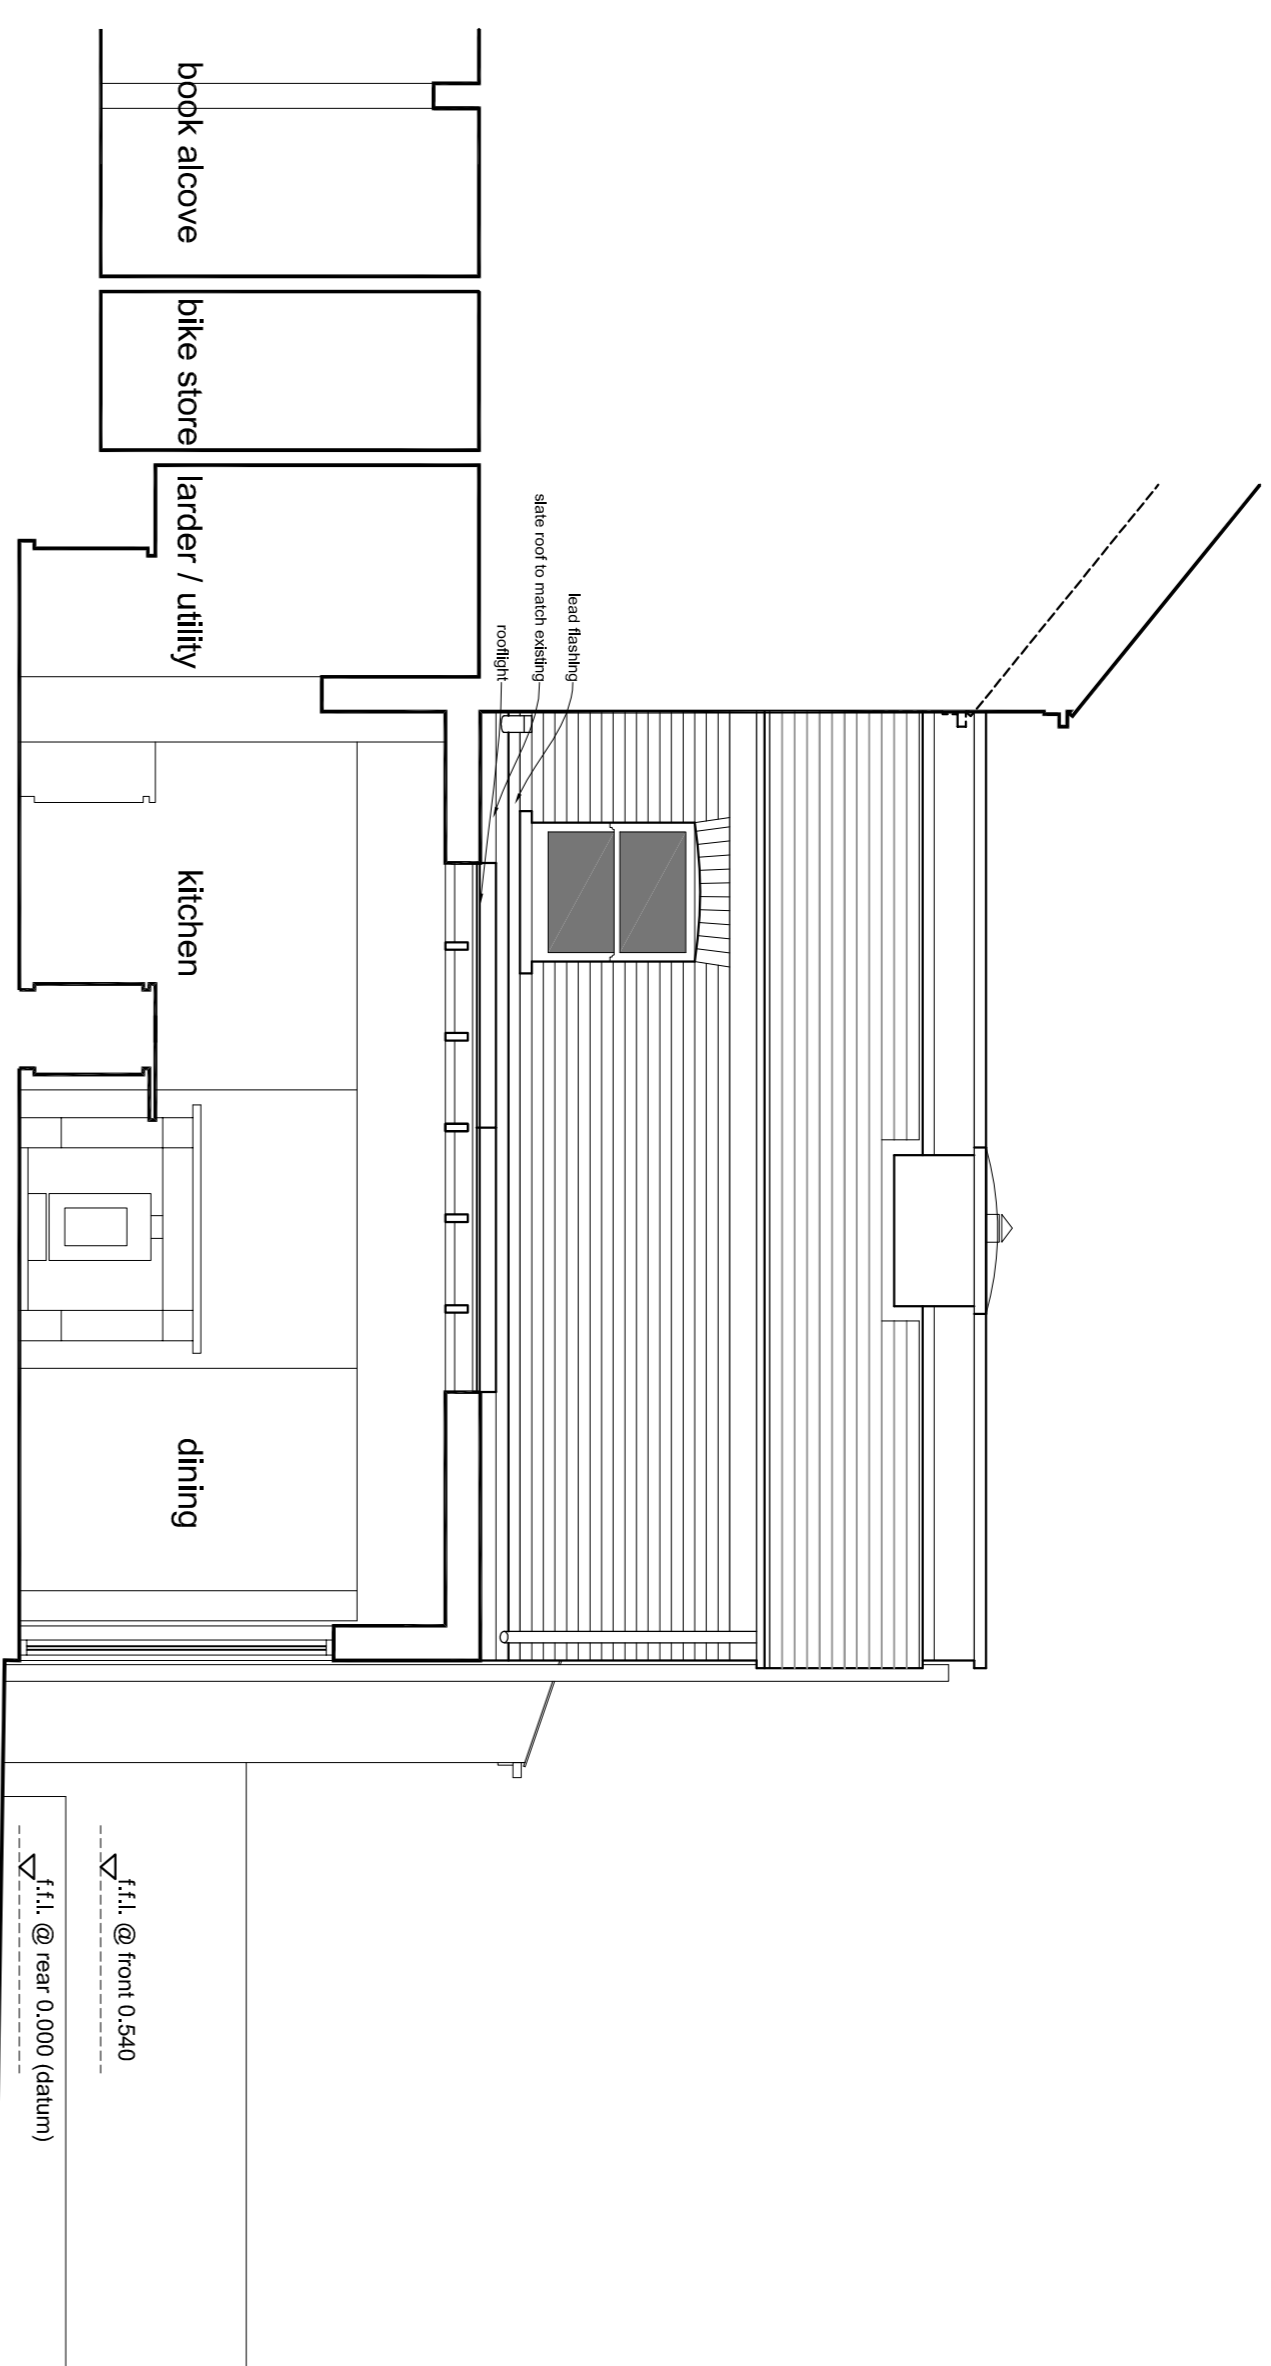


PROPOSED SIDE ELEVATION: NO.18 / SECTION A-A

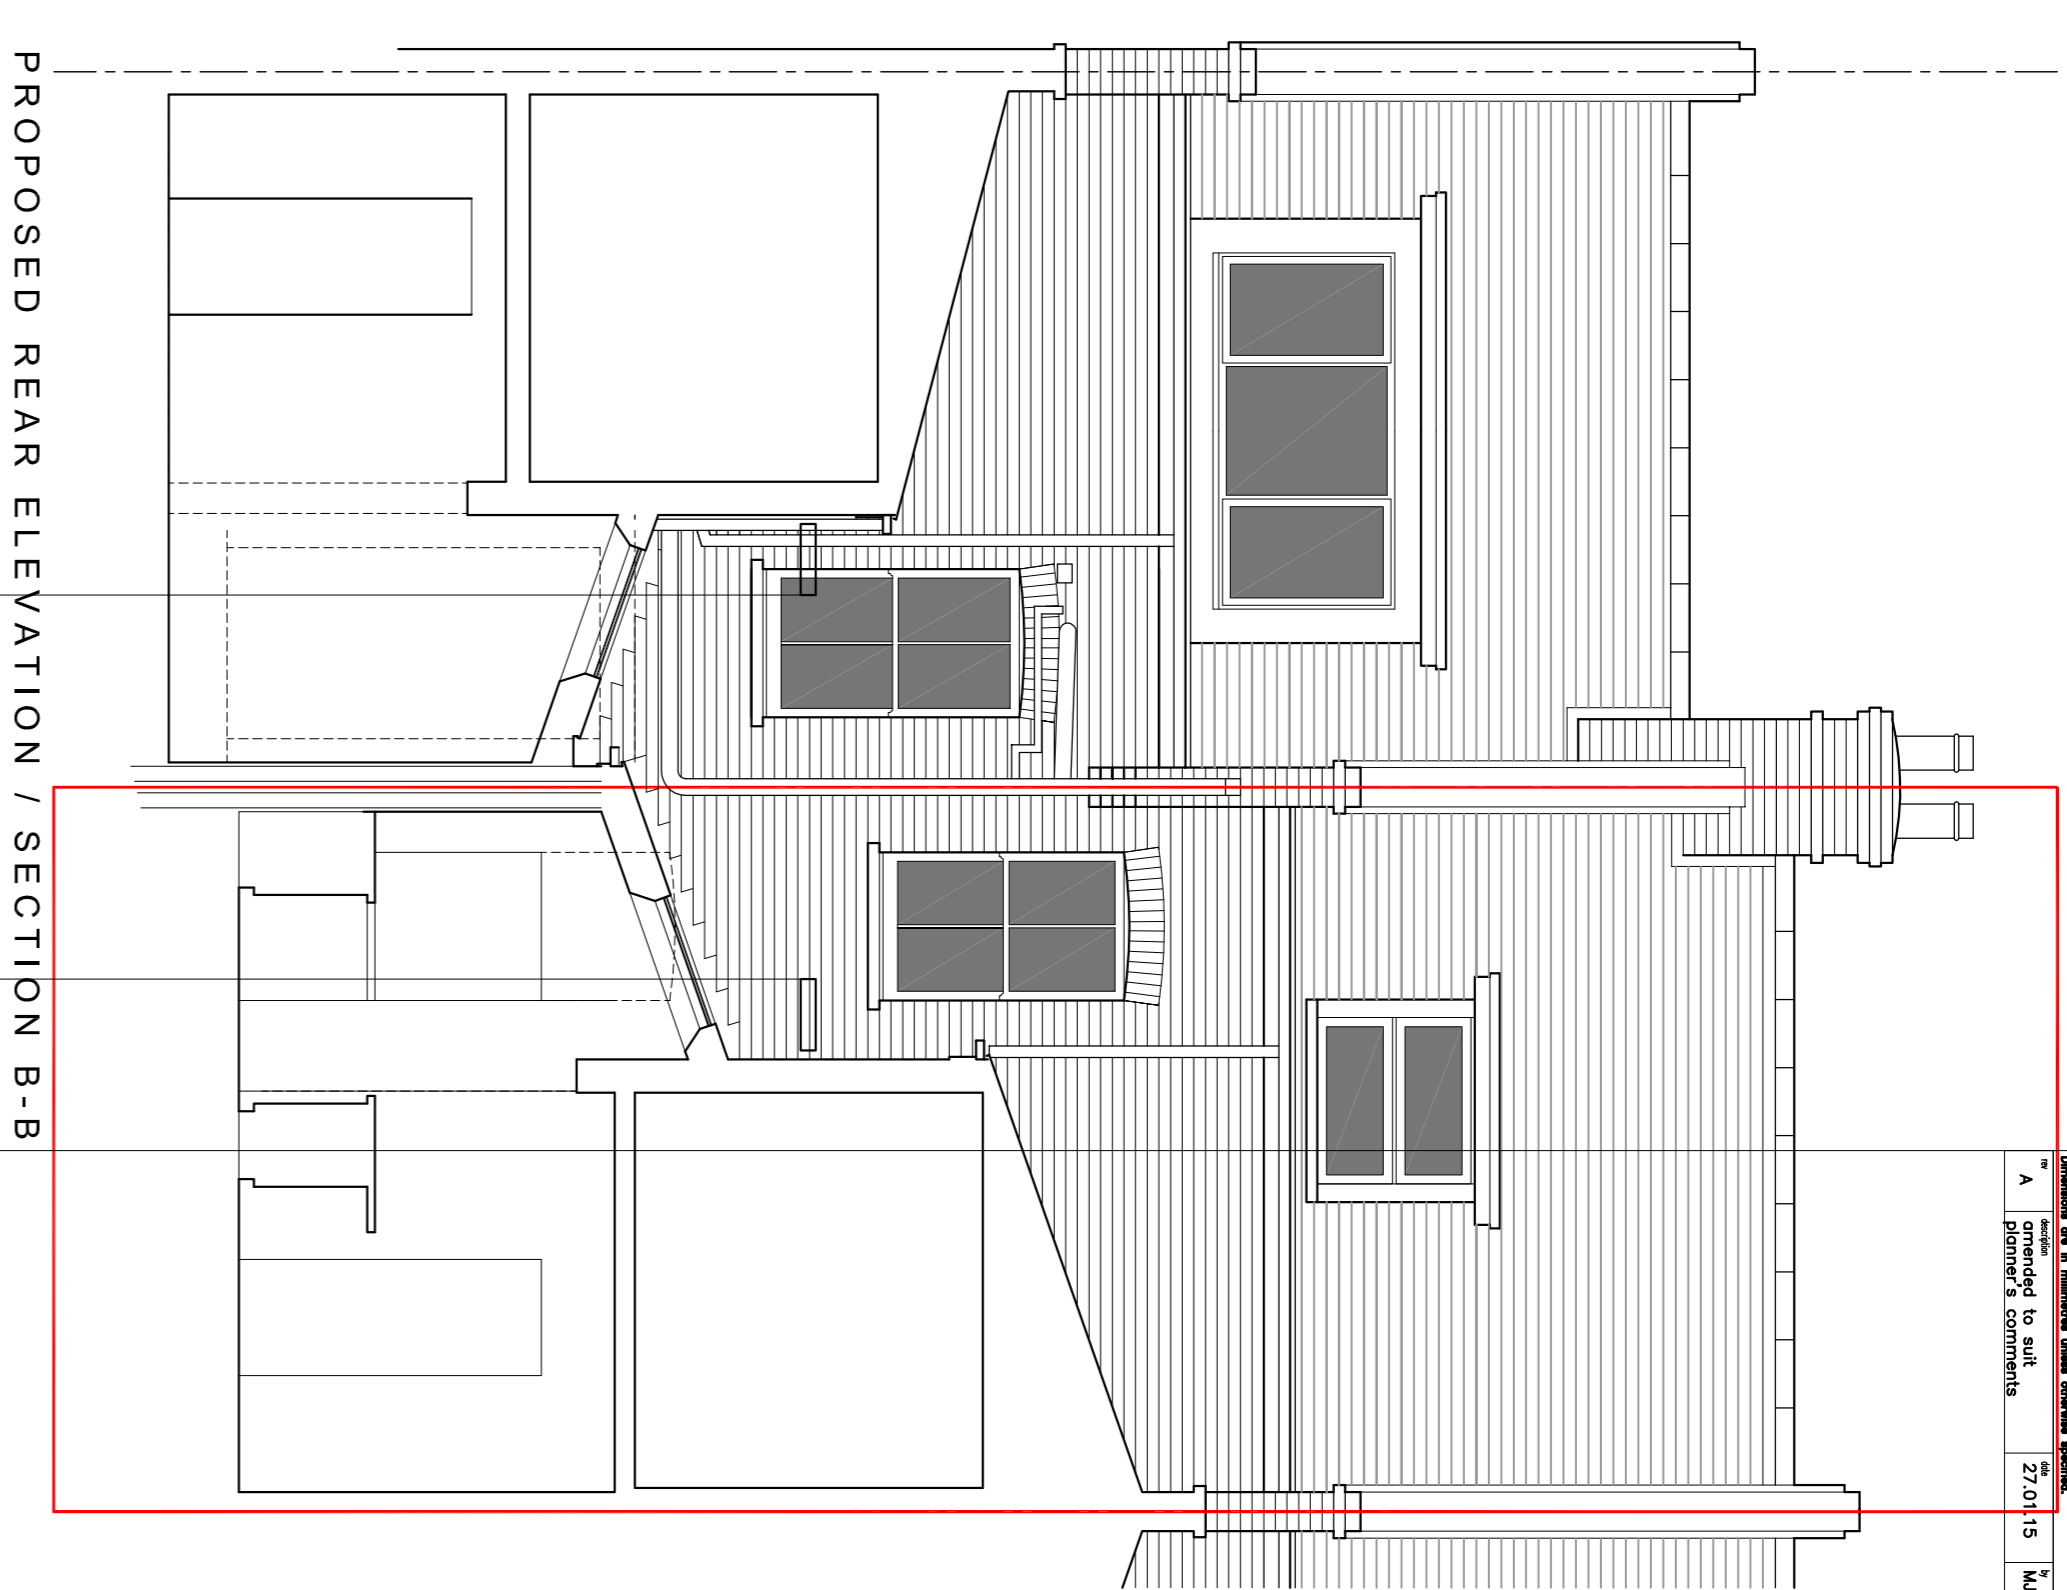


PROPOSED REAR ELEVATION / SECTION B-B

EXTENT OF THIS APPLICATION SHOWN WITHIN RED OUTLINE

Scale: 1:50
A provided to suit
A provided to suit
27/01/15
MJD
mjd

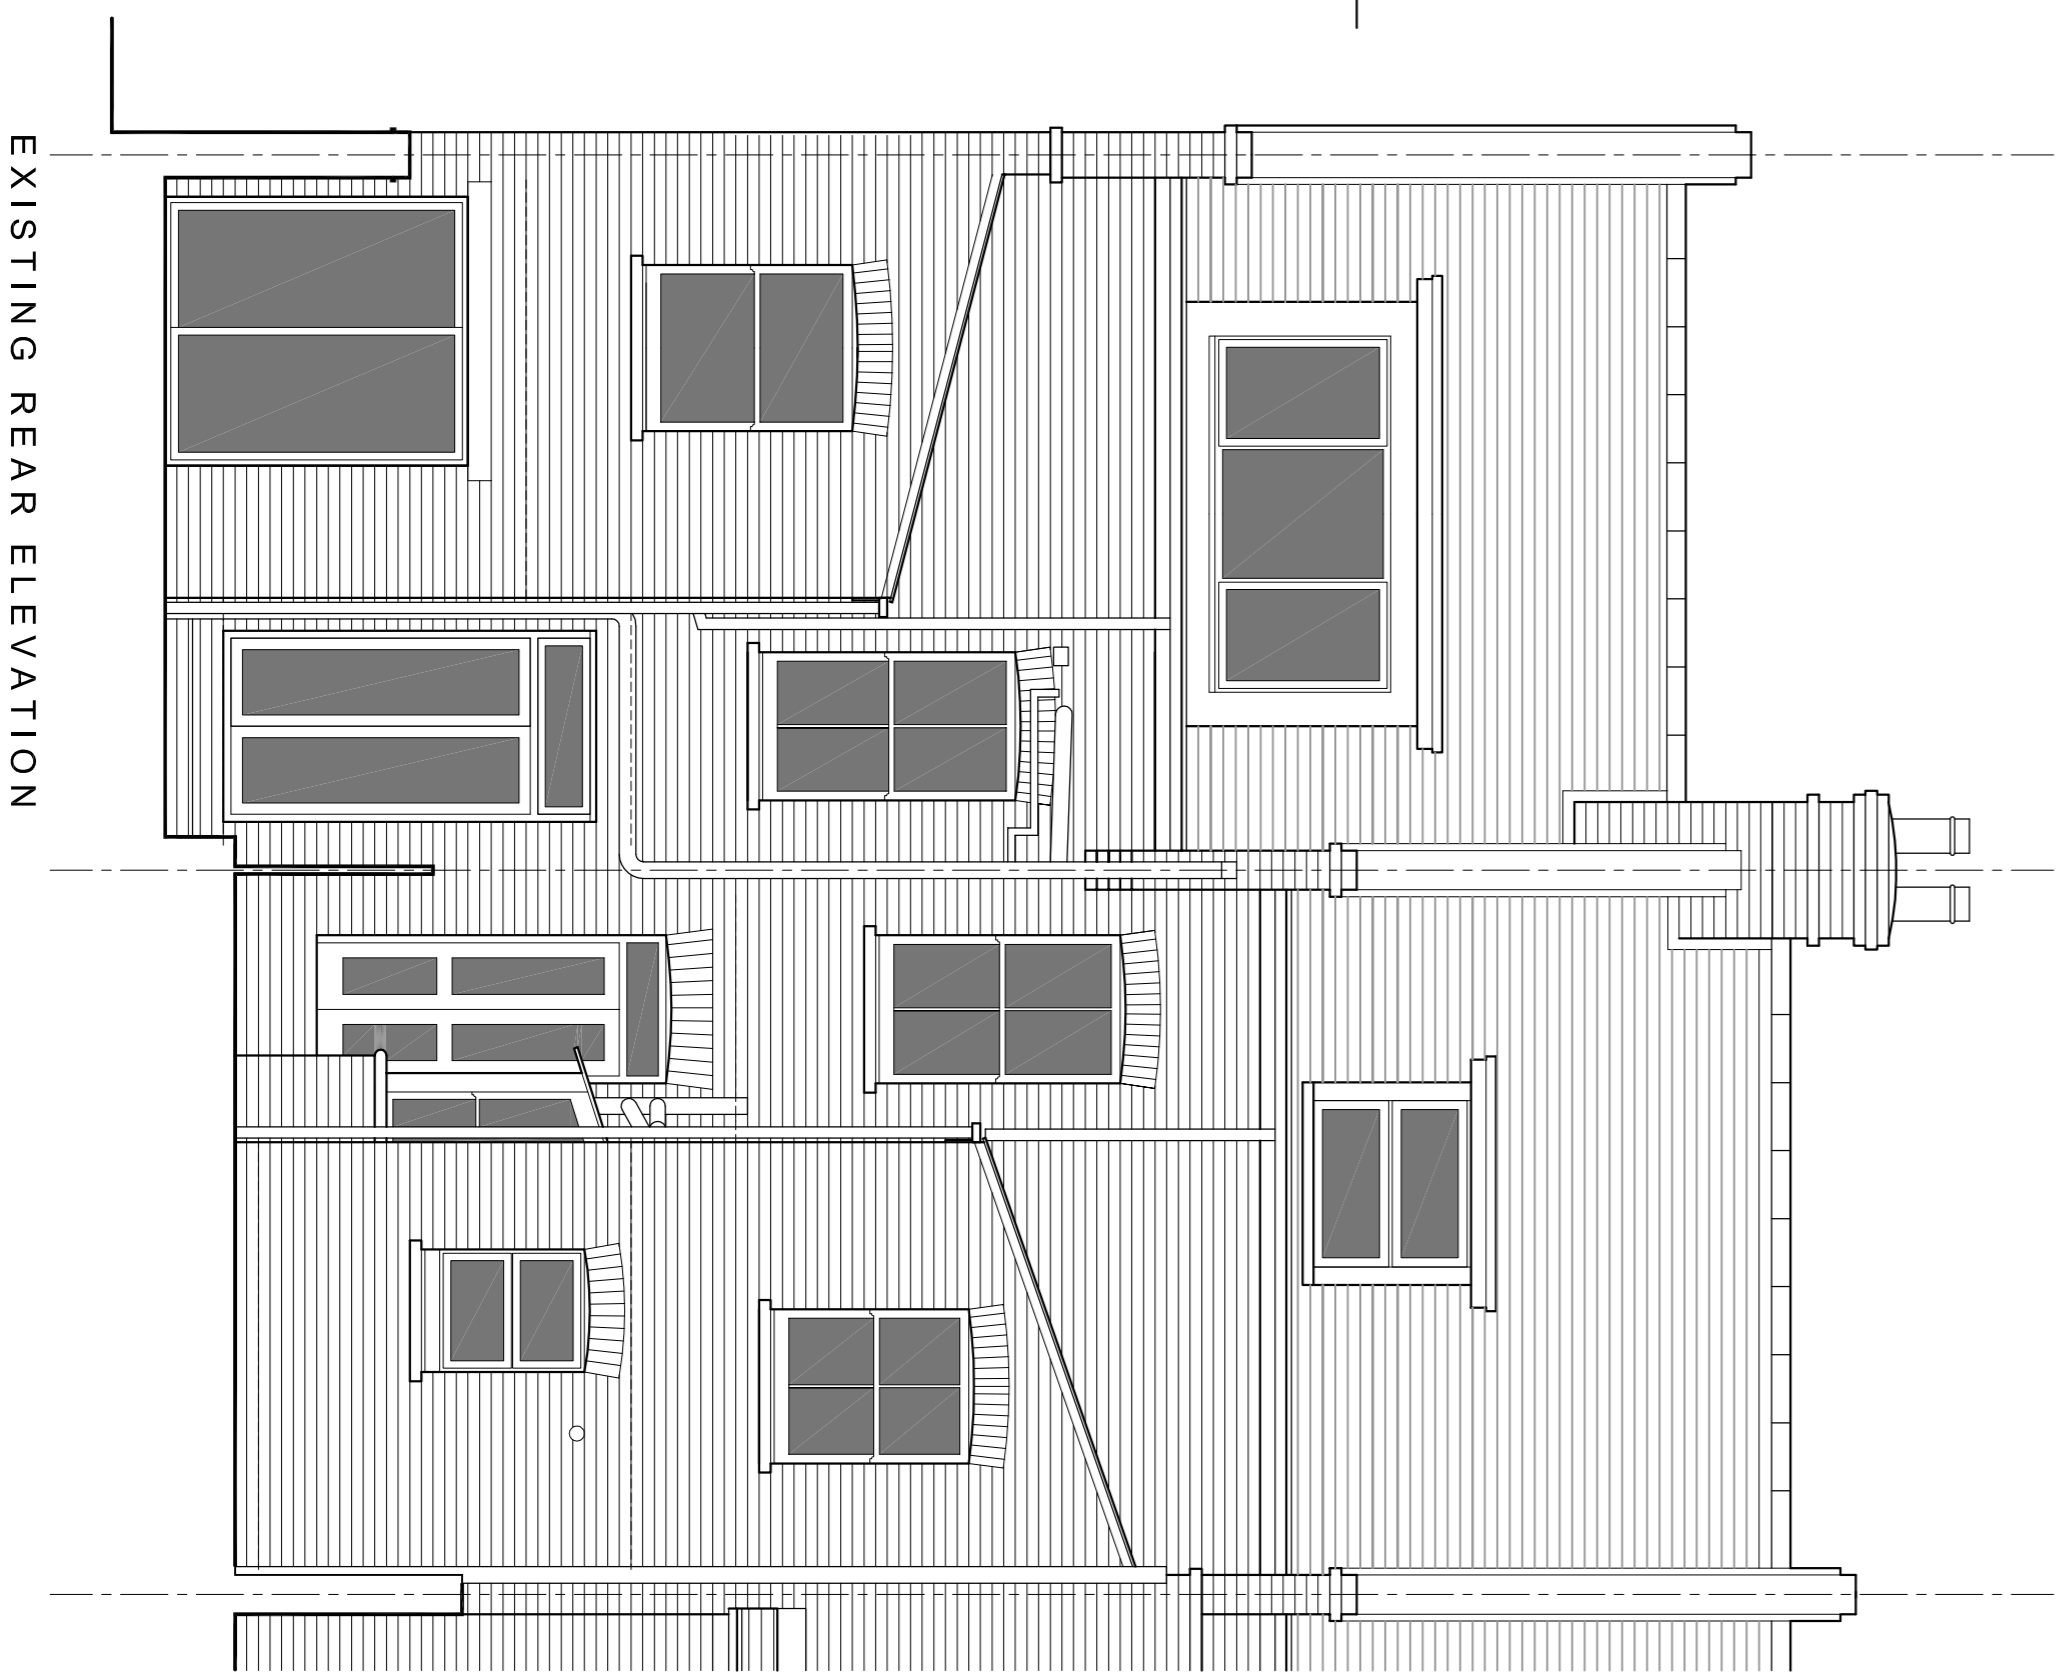

EXISTING REAR ELEVATION

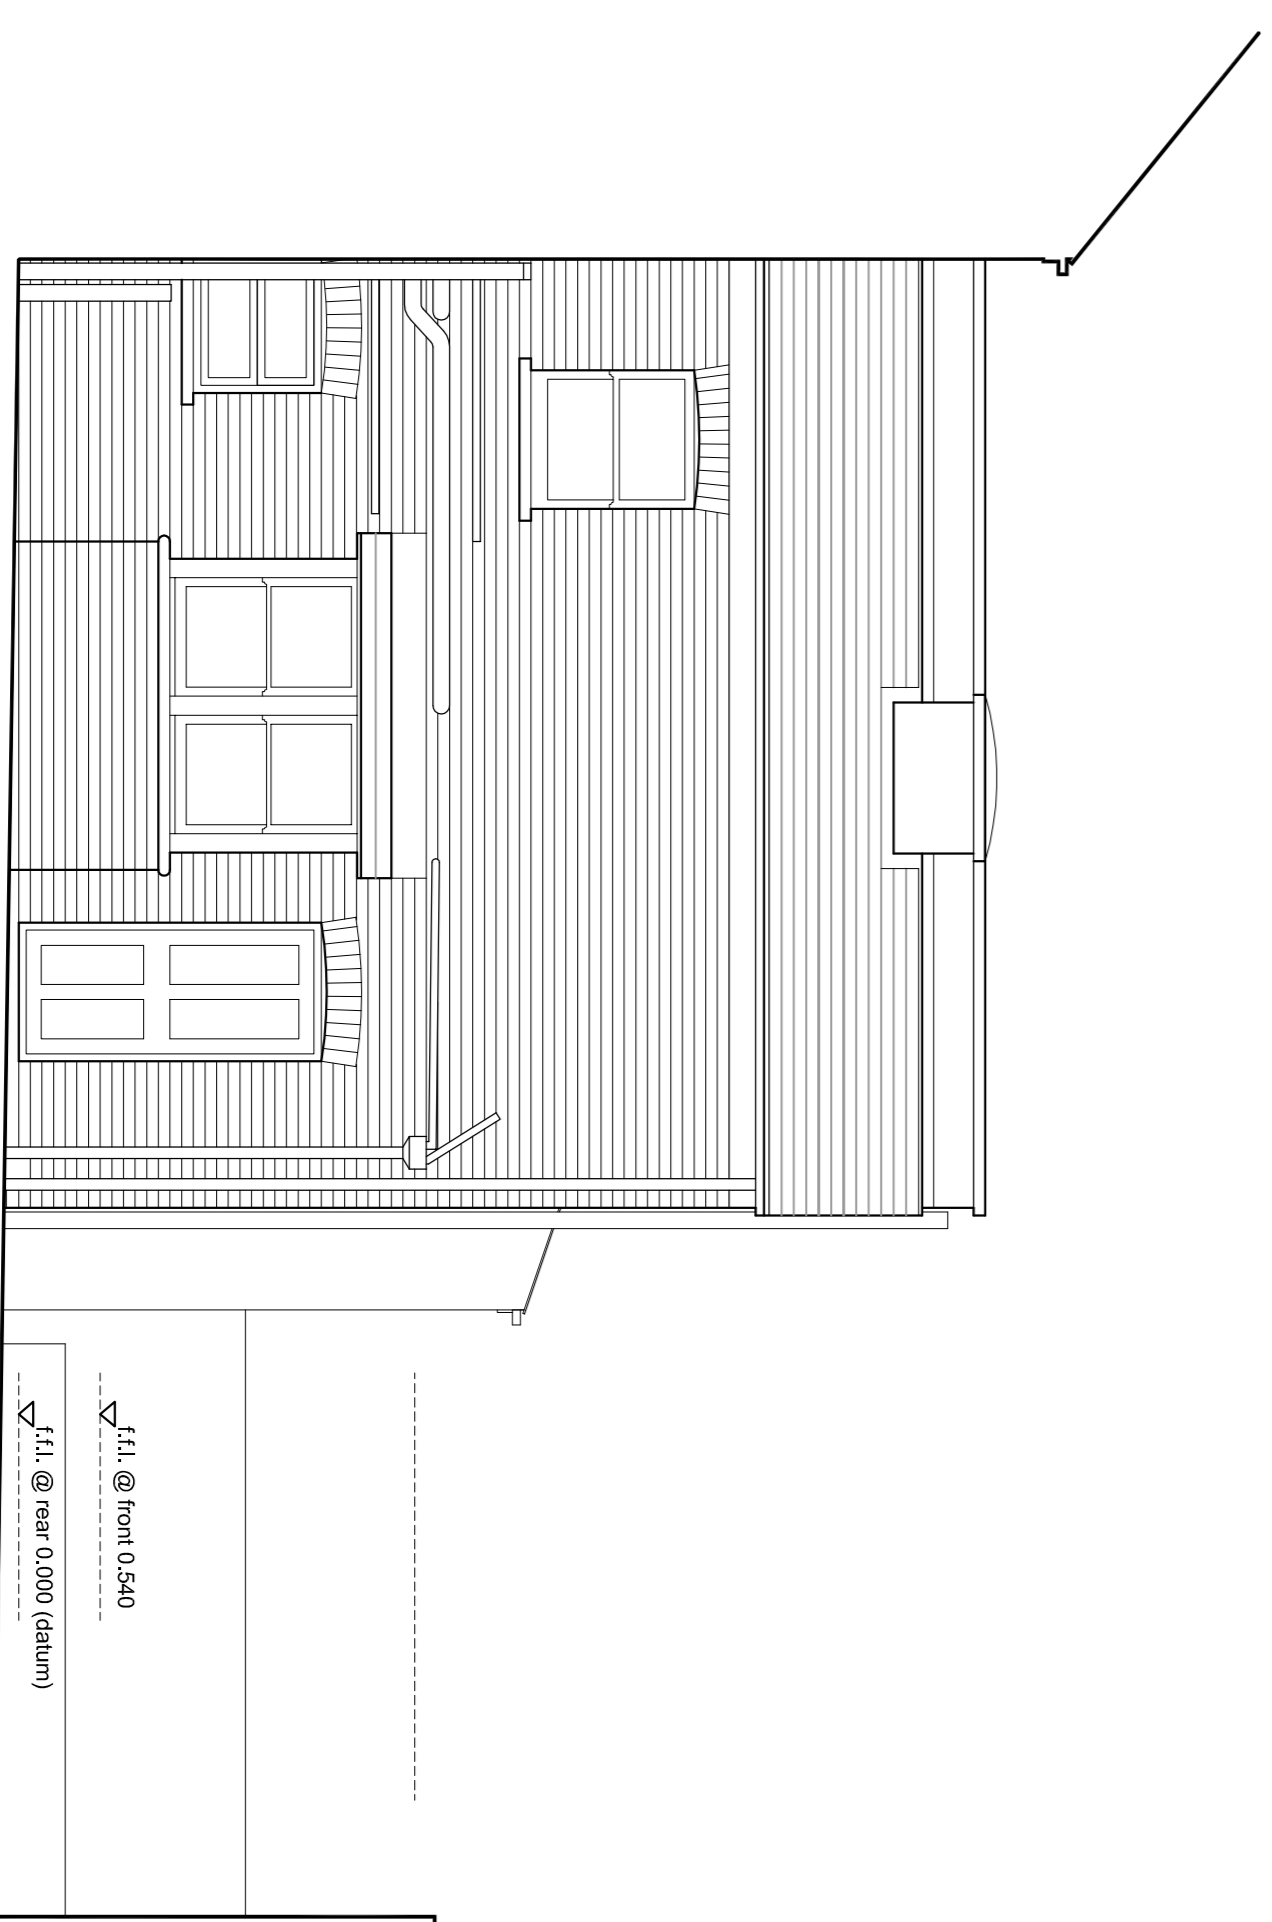

EXISTING SIDE ELEVATION: NO.18

PLANNING APPLICATION

SPACE

The Studio
Urban Trade
Electronics Road
H27 7TH
t: 01484 841452
e: info@spacestudio.com
w: www.spacestudio.com

Mr and Mrs Coventry
18, Single Storey Extension
West Hampstead, London
NW6 1NN
Planning and Proposed
Elevations

Scale: 1:50
Date: 27/01/15
Author: MJD
Checked: MJD
Drawing No: 1/15/18/15/15
Project: 1/15/18/15/15
Client: MJD