



EXISTING GROUND FLOOR PLAN

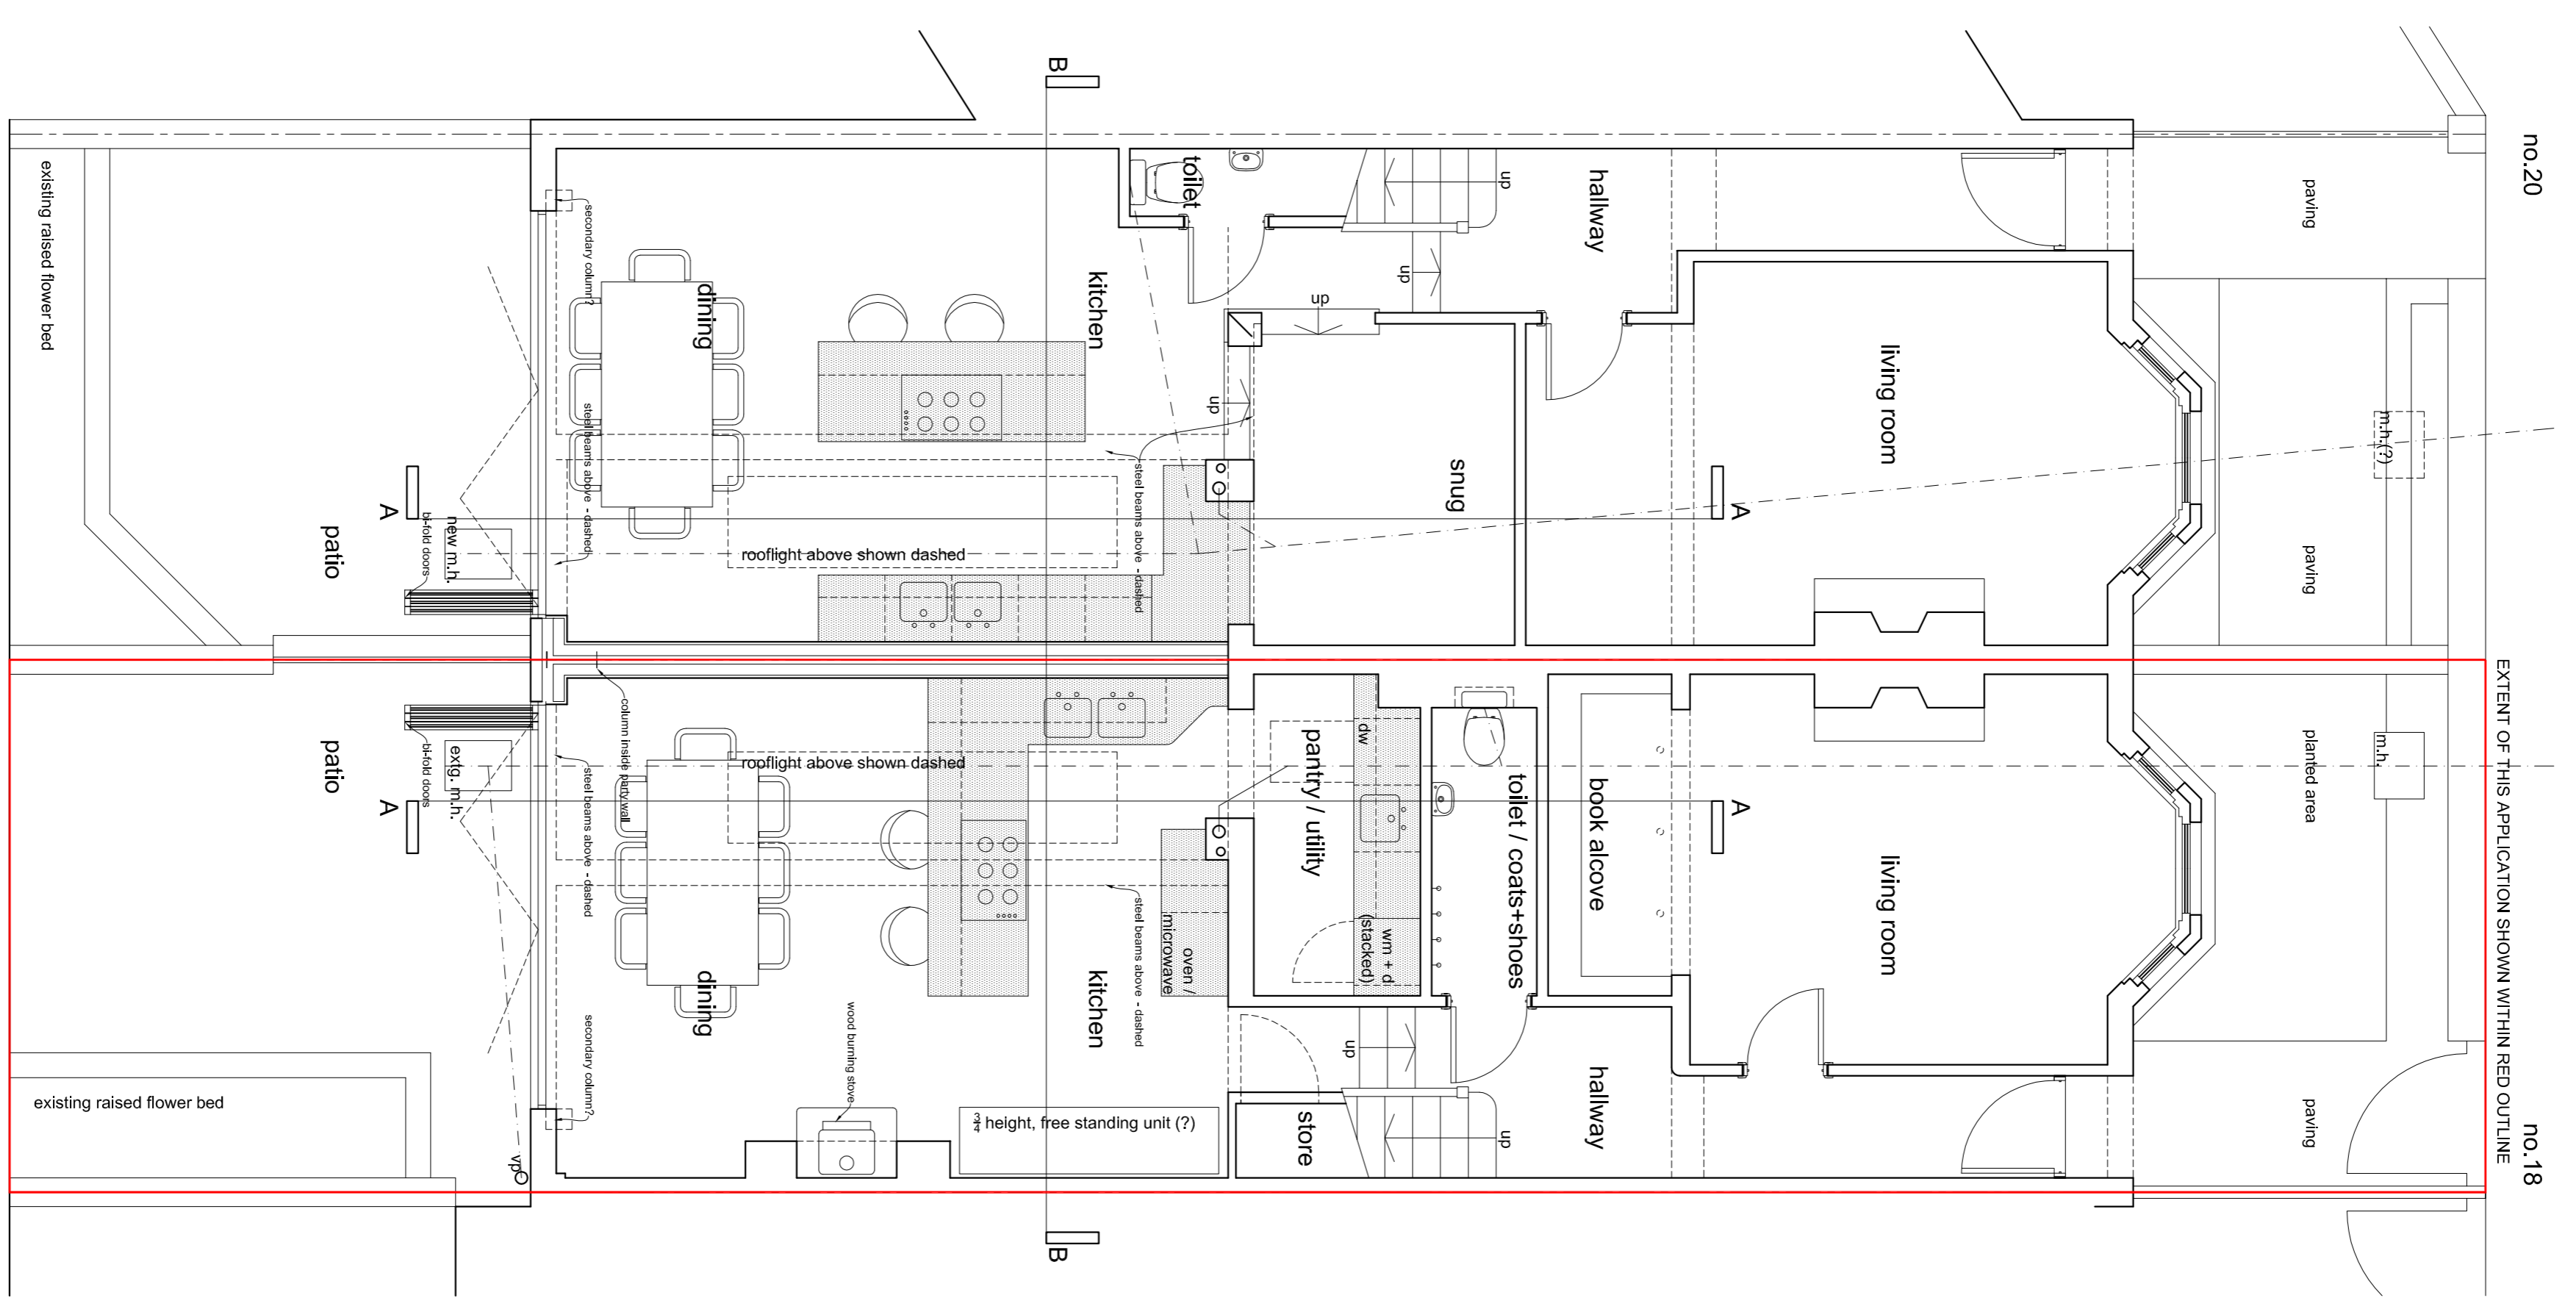

PROPOSED GROUND FLOOR PLAN

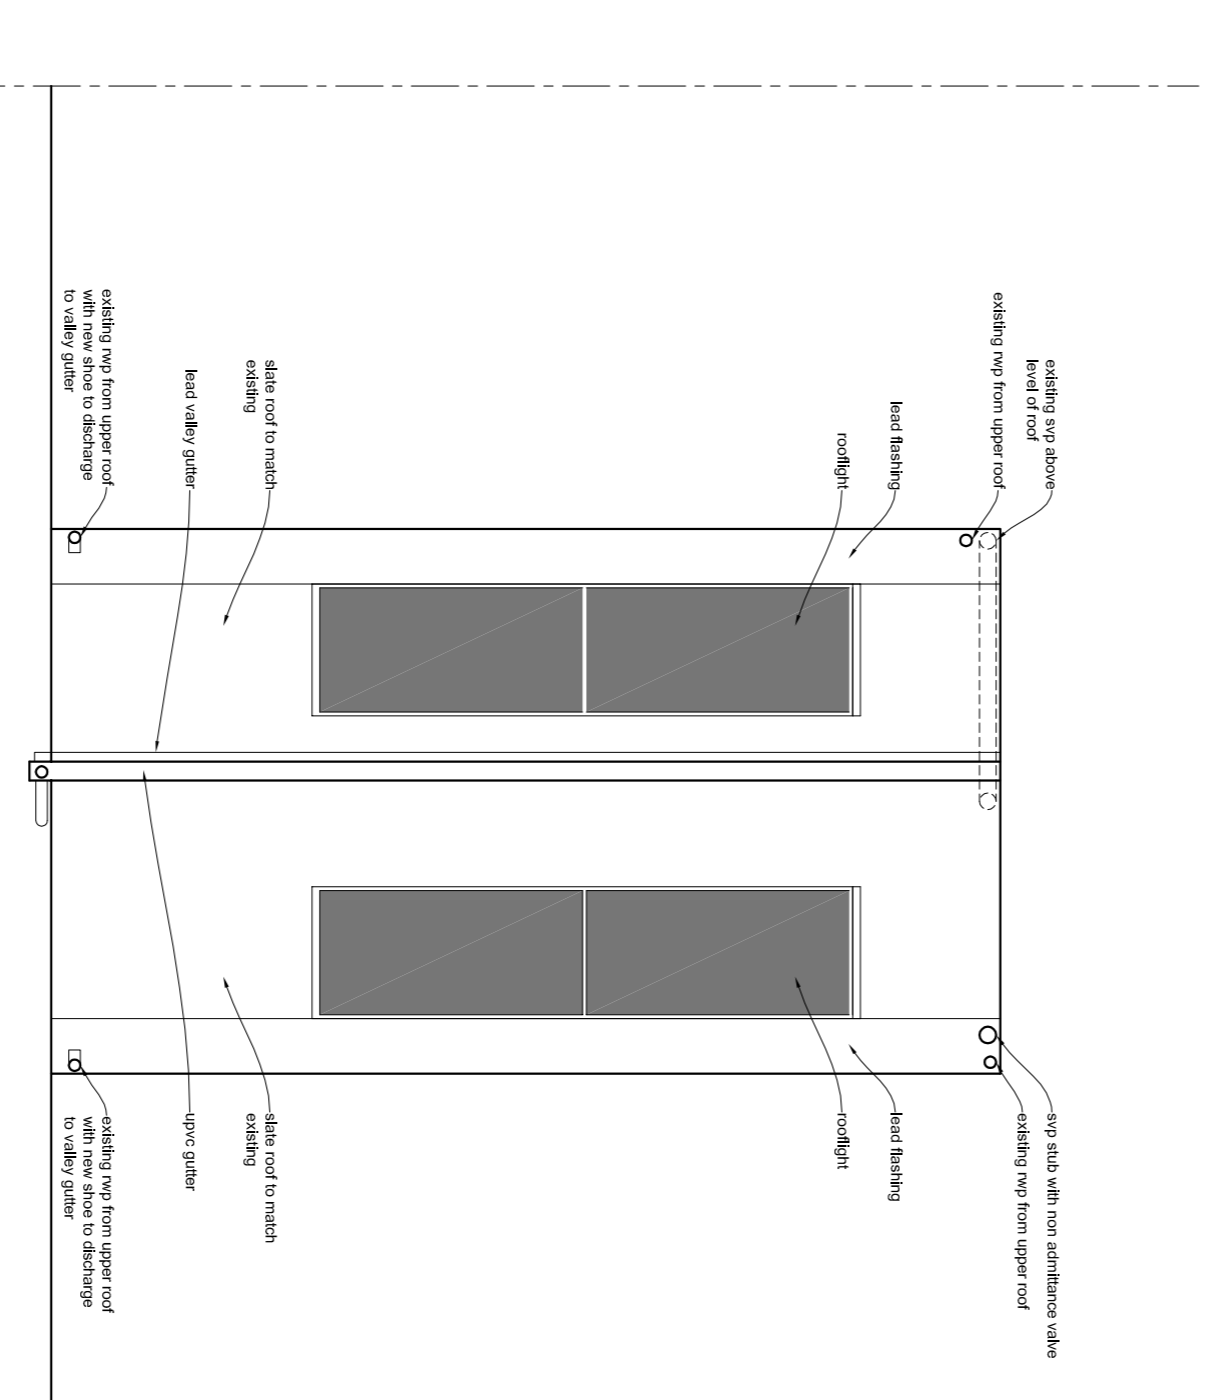

PROPOSED ROOF PLAN

Space Architecture
 The Studio
 18 Romsey Street
 West Hampstead, London
 NW6 1NN
 Tel: 020 7434 4452
 Fax: 020 7434 4472
 Email: info@spacearchitecture.net
 www.spacearchitecture.net

Drawn by	Checked by	Scale	Date	Project Name	Project No.
153	17/03	1:100	15/03/15	18 Romsey Street, West Hampstead, London NW6 1NN	270115