
 



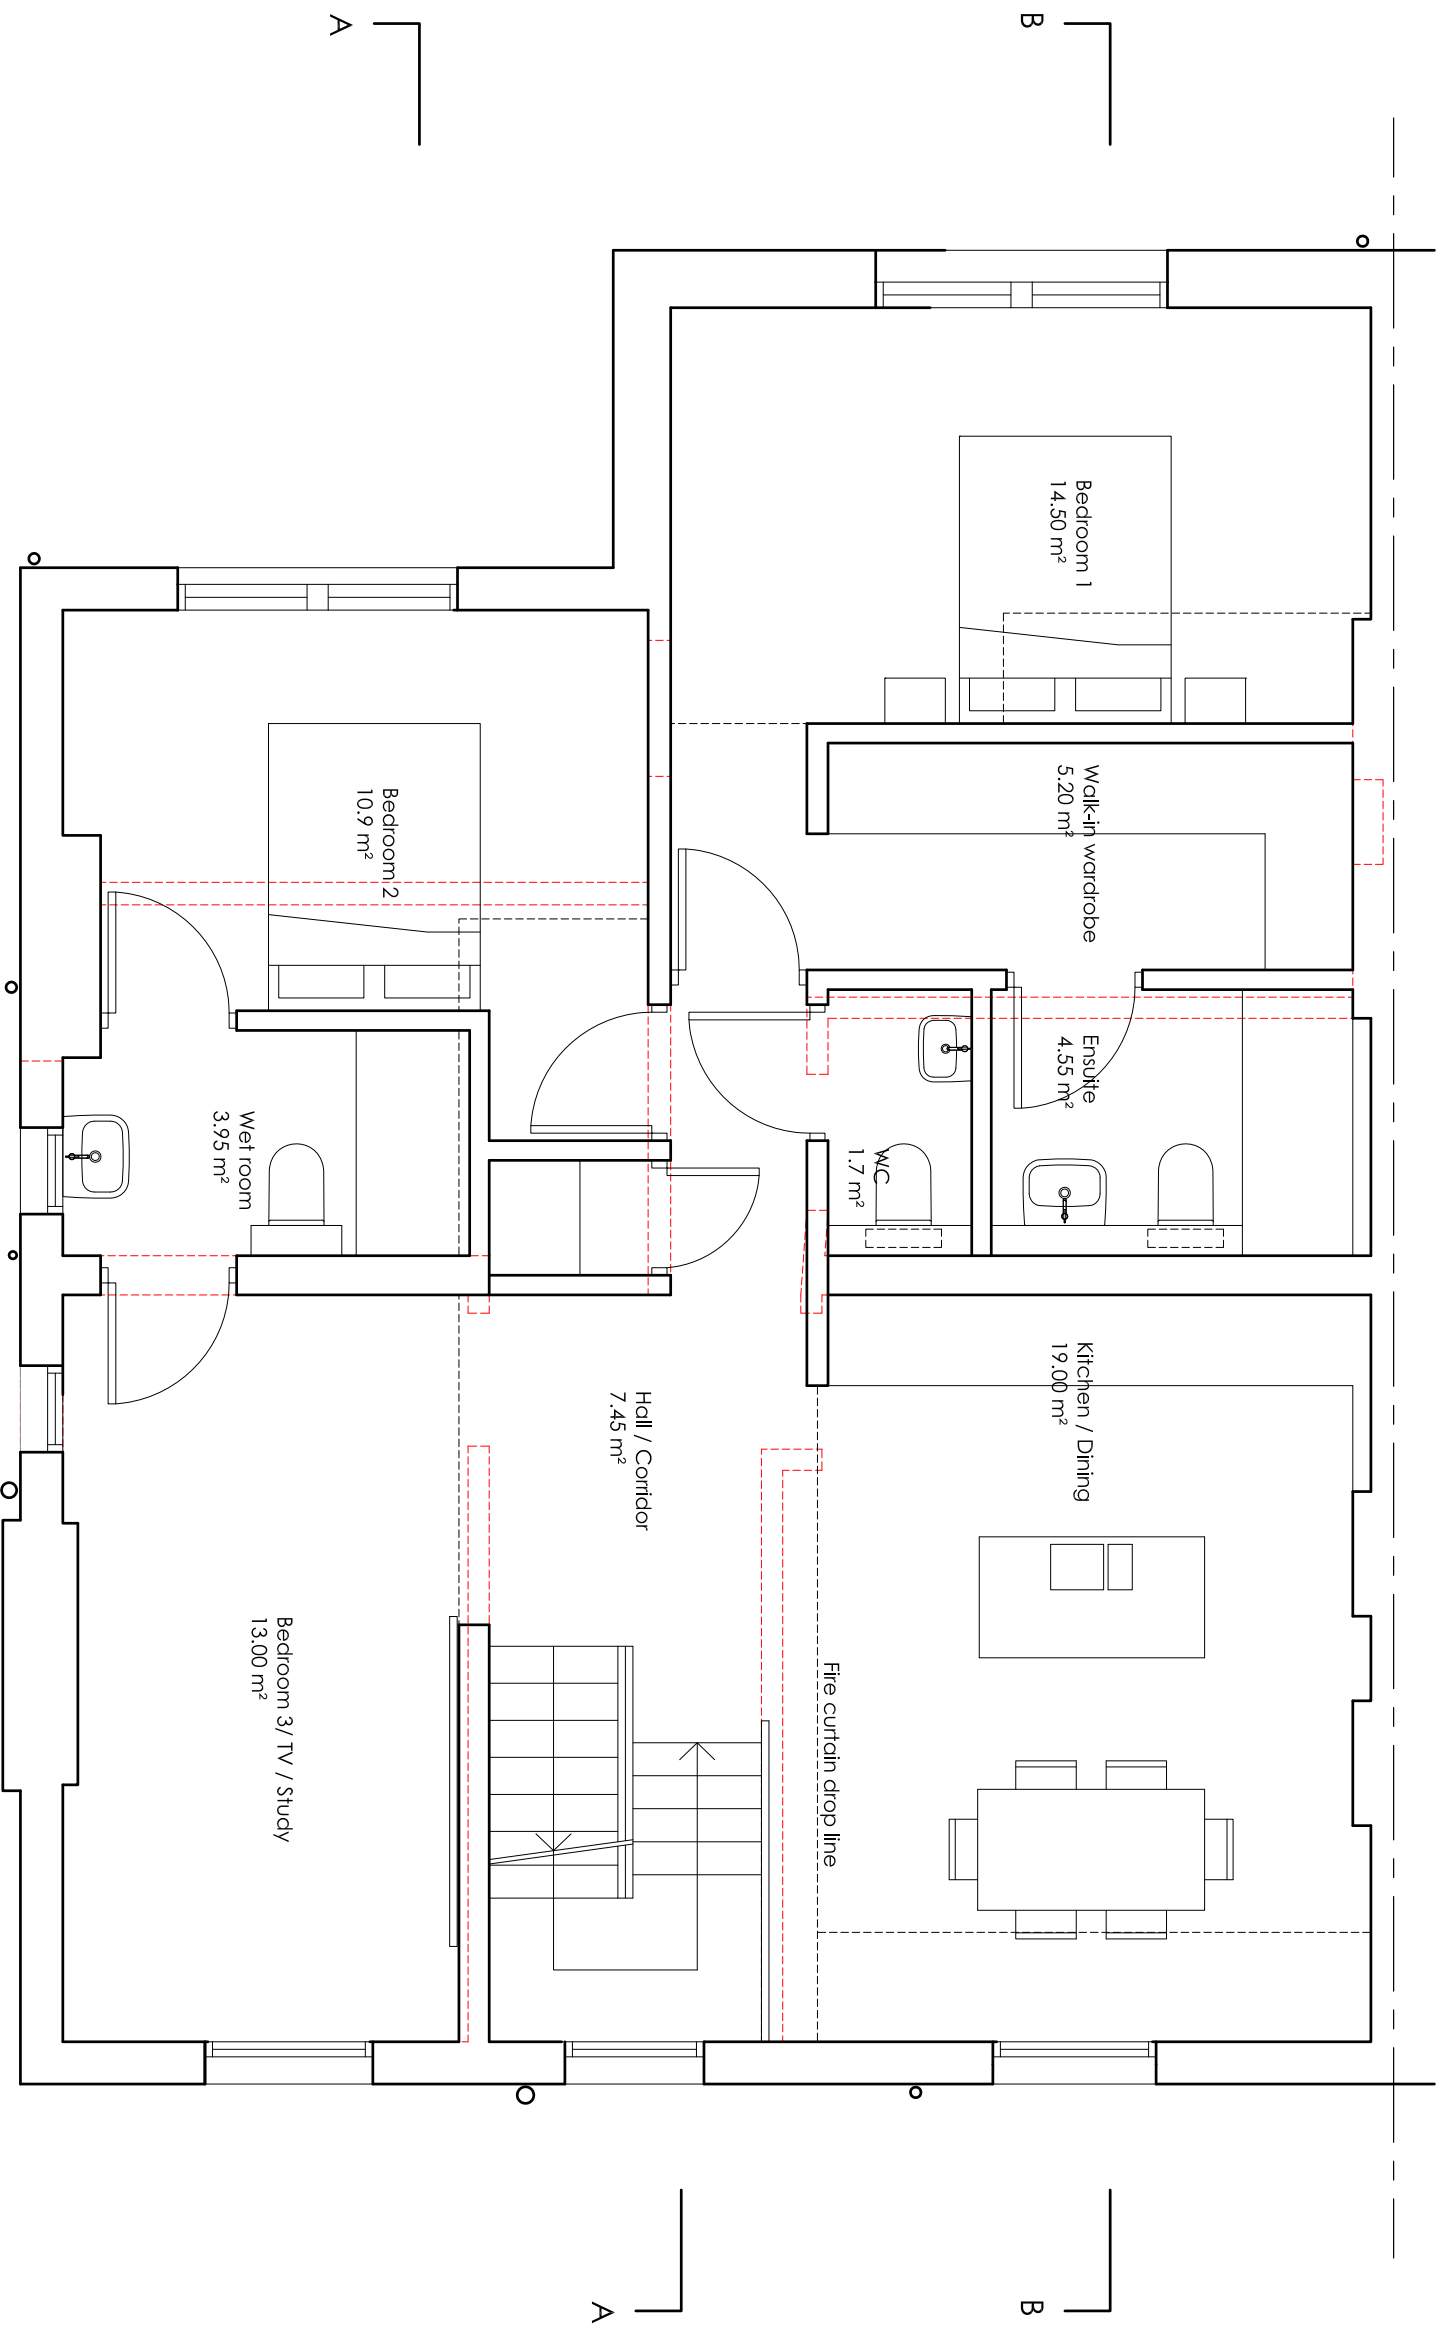
NOTES

DO NOT SCALE FROM THIS DRAWING

PLANNING

 

-  Wall to be demolish
-  Ceiling above



Rev A- Minor changes 26-11-2014
Rev B- Change layout 05-12-2014
Rev C- Kitchen/ Dining room windows
revised to be existing 20-12-2014

Martin Evans

Architects ©

18 Charlotte Road
London EC2A 3PB
tel 020 7729 2474

JOB

62 PARLIAMENT HILL
HAMPTSTEAD, LONDON
NW3 2TJ

TITLE
PROPOSED FLAT 3
SECOND FLOOR PLAN


DATE 17.11.2014

SCALE 1:50 @ A3

DRAWN GG

DRAWING NO. PAR-PL-GA-03C

PROPOSED SECOND FLOOR PLAN

 

METRES