


NOTES

DO NOT SCALE FROM THIS DRAWING

## PLANNING

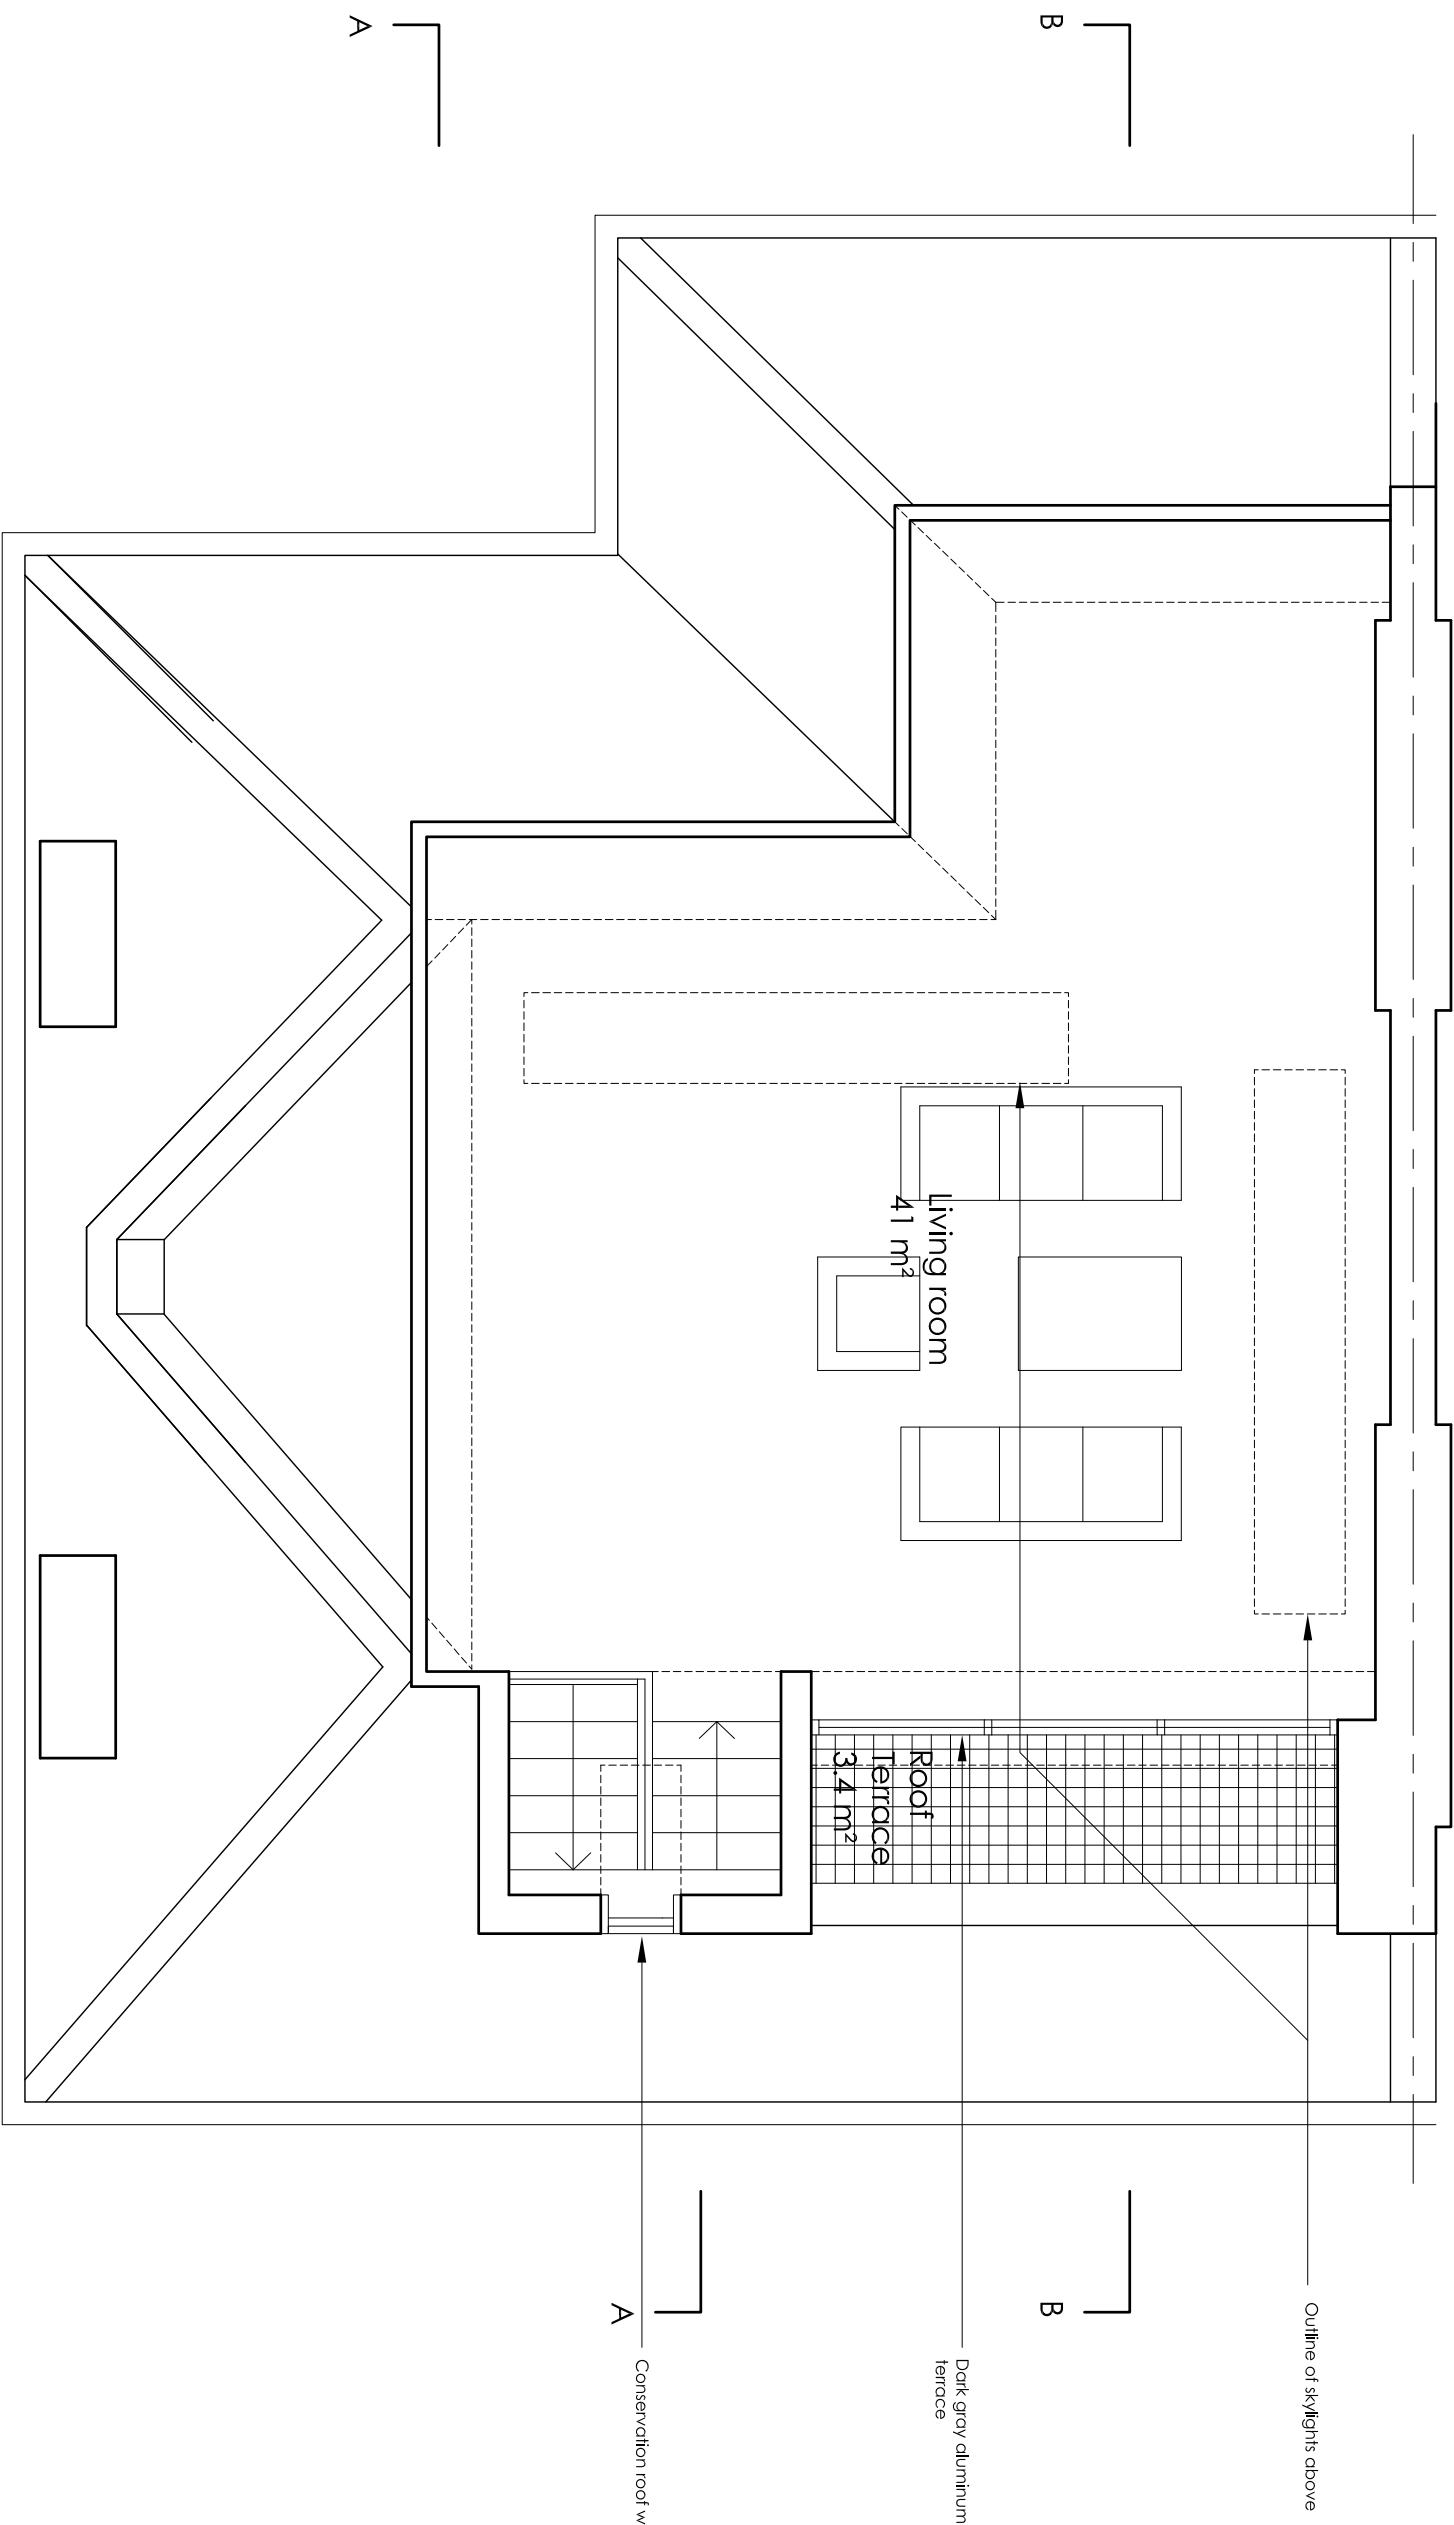

Rev A - Change layout 05-12-2014  
Rev B - Side roof terrace added  
15-01-2015  
Rev C - Side roof terrace removed  
20-01-2015

### Martin Evans

Architects ©

18 Charlotte Road  
London EC2A 3PB  
tel 020 7729 2474

### JOB

62 PARLIAMENT HILL  
HAMPTSTEAD, LONDON  
NW3 2TJ

### TITLE

PROPOSED FLAT 3  
THIRD FLOOR PLAN

DATE 17.11.2014

SCALE 1:50 @ A3

DRAWN GG

DRAWING NO. PAR-PL-GA-04C

## PROPOSED THIRD FLOOR PLAN

