


NOTES

DO NOT SCALE FROM THIS DRAWING

PLANNING

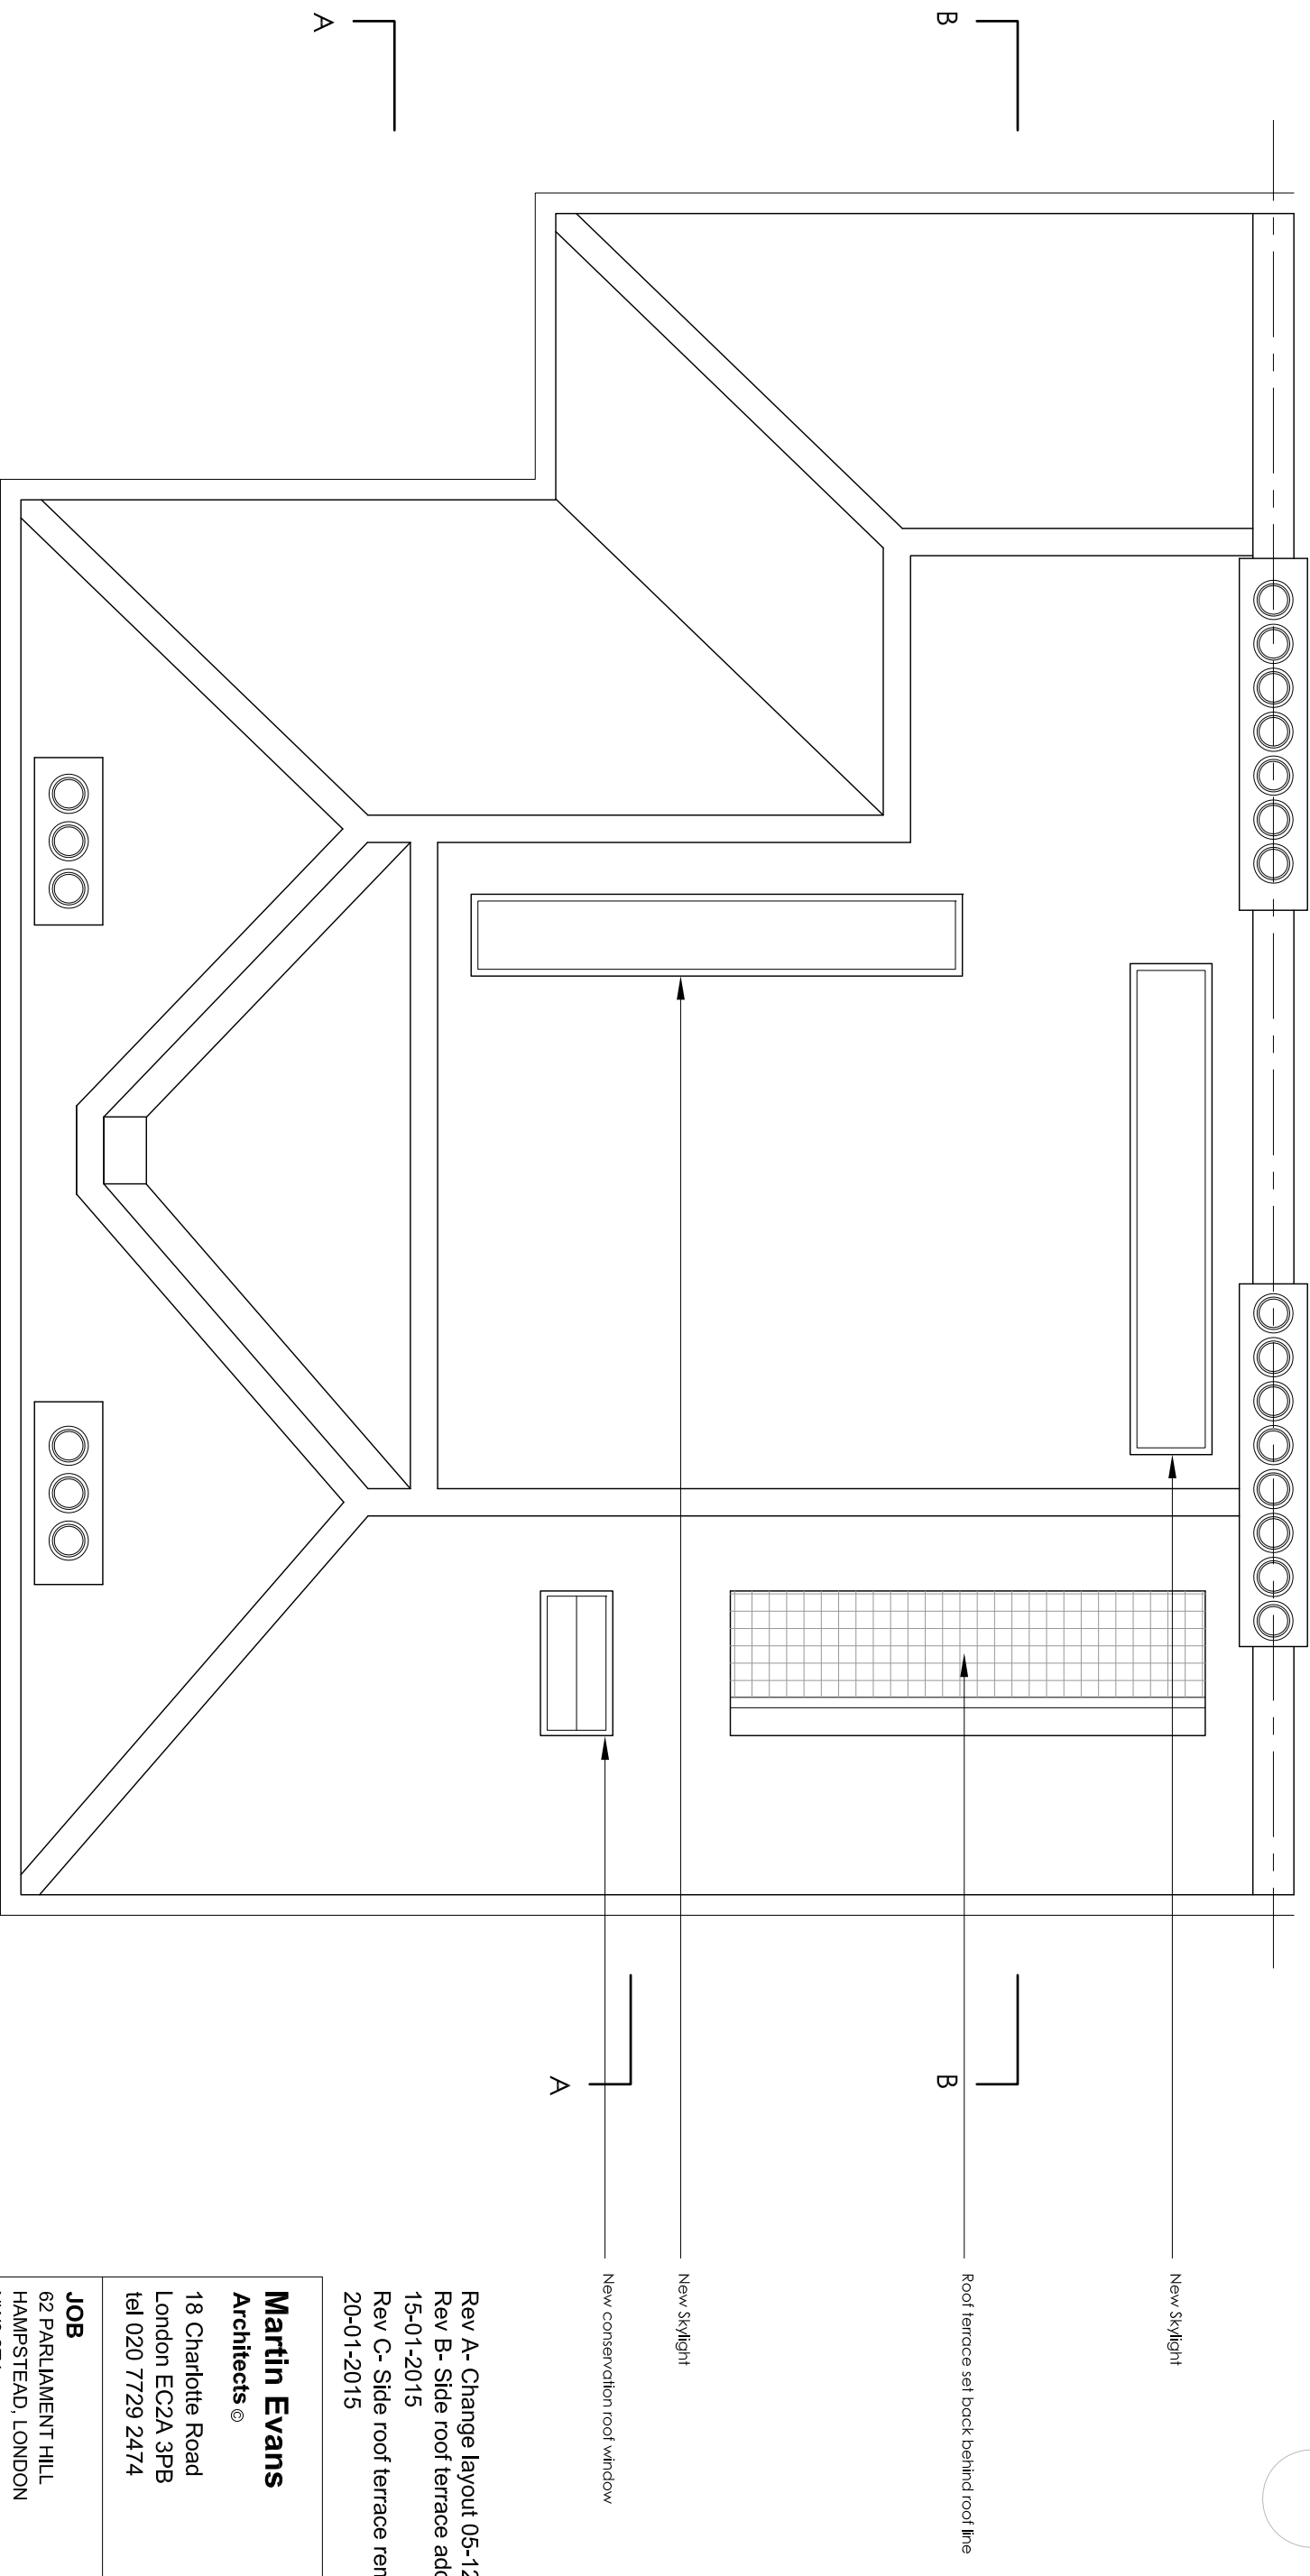

New Skylight

Roof terrace set back behind roof line

New Skylight

New conservation roof window

Rev A - Change layout 05-12-2014
Rev B - Side roof terrace added
15-01-2015
Rev C - Side roof terrace removed
20-01-2015

Martin Evans

Architects ©

18 Charlotte Road
London EC2A 3PB
tel 020 7729 2474

JOB

62 PARLIAMENT HILL
HAMPTSTEAD, LONDON
NW3 2TJ

TITLE
PROPOSED ROOF PLAN

DATE 17.11.2014

SCALE 1:50 @ A3

DRAWN GG

DRAWING NO. PAR-PL-GA-05C

PROPOSED ROOF PLAN

