


Scale 1:50 @ A1 / 1:100 @ A3

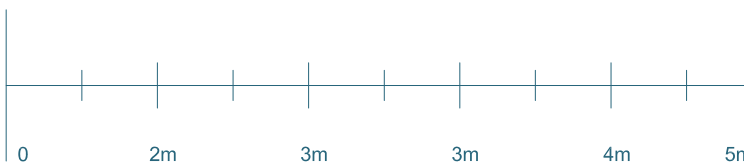

A	27/01/15	Updating drawing style to existing
Rev.	Date	Remarks

Project	Flat 6, 37 Canfield Gardens, London NW6 3JN
Drawing	Proposed Lower Ground Floor Plan

Date	27/08/2014
Rev	A
Status	Planning
Drawing No.	5851-03
Approved	0

penningtonphillips

www.penningtonphillips.co.uk