



Fortune Green Road

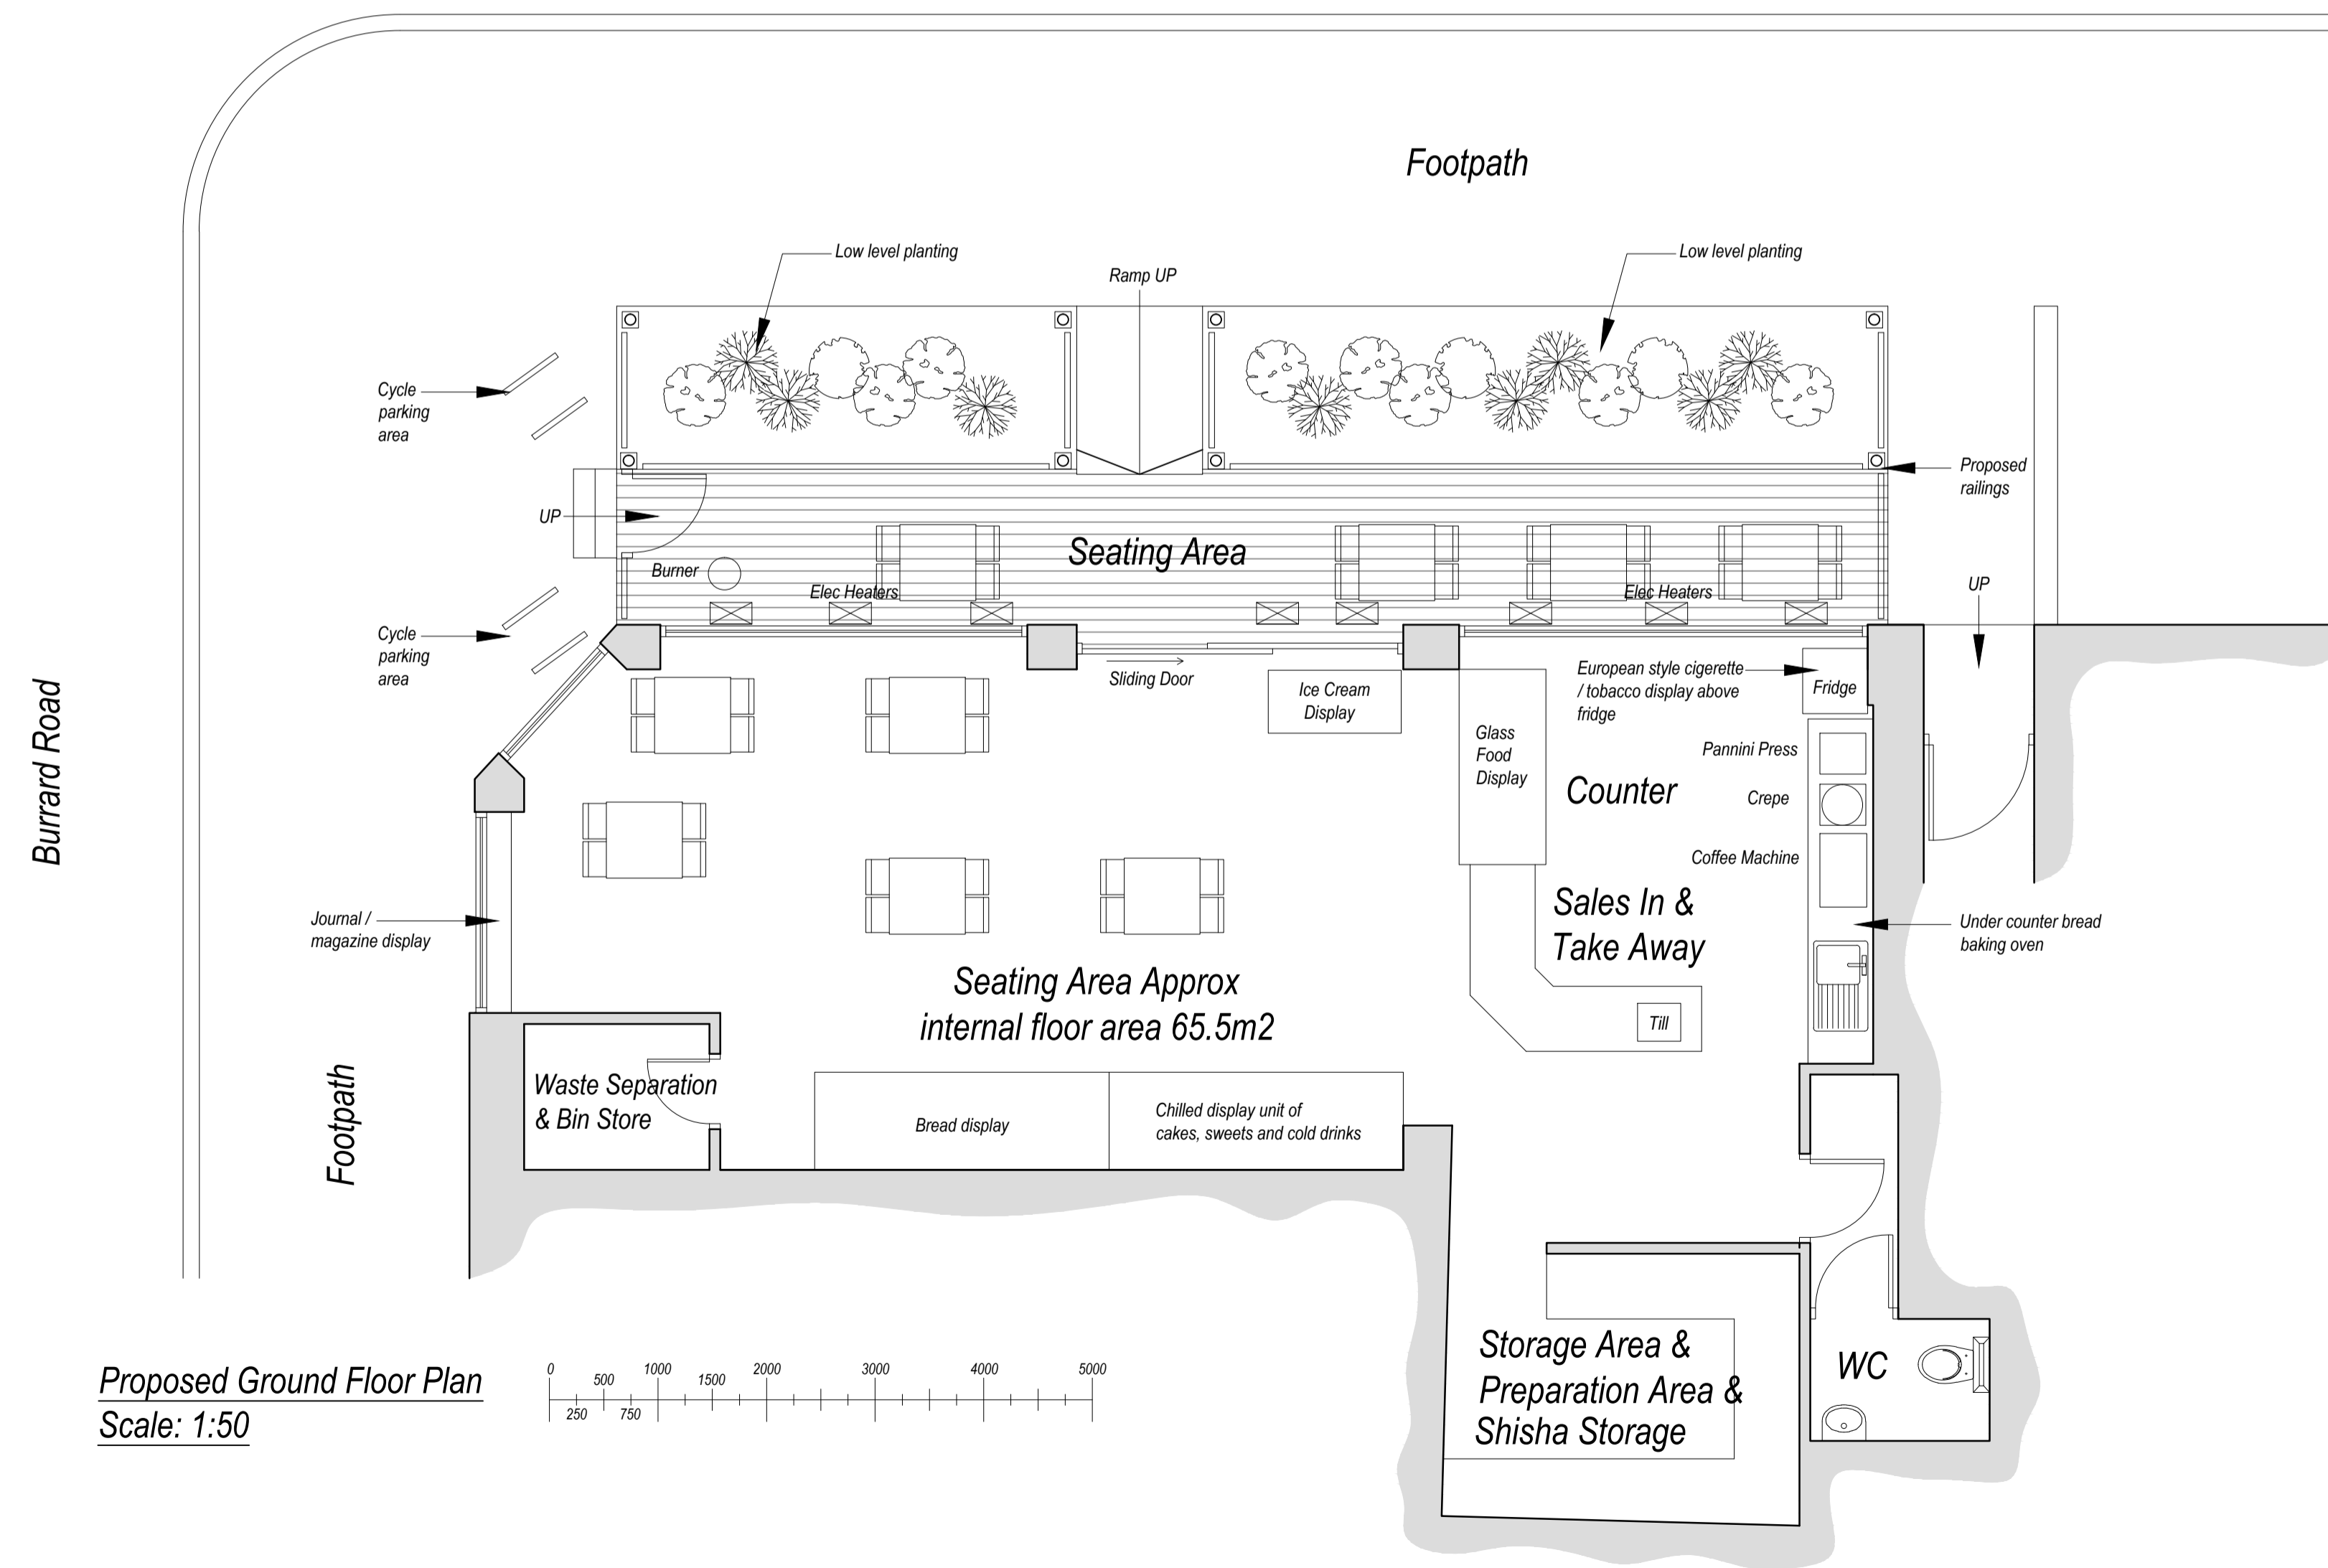

Rev C: 26.01.2015 - Amended To Comments
 Rev B: 02.04.2014 - Updated For Planning
 Rev A: 01.04.2014 - Amended To Comments

Status: **Proposed**

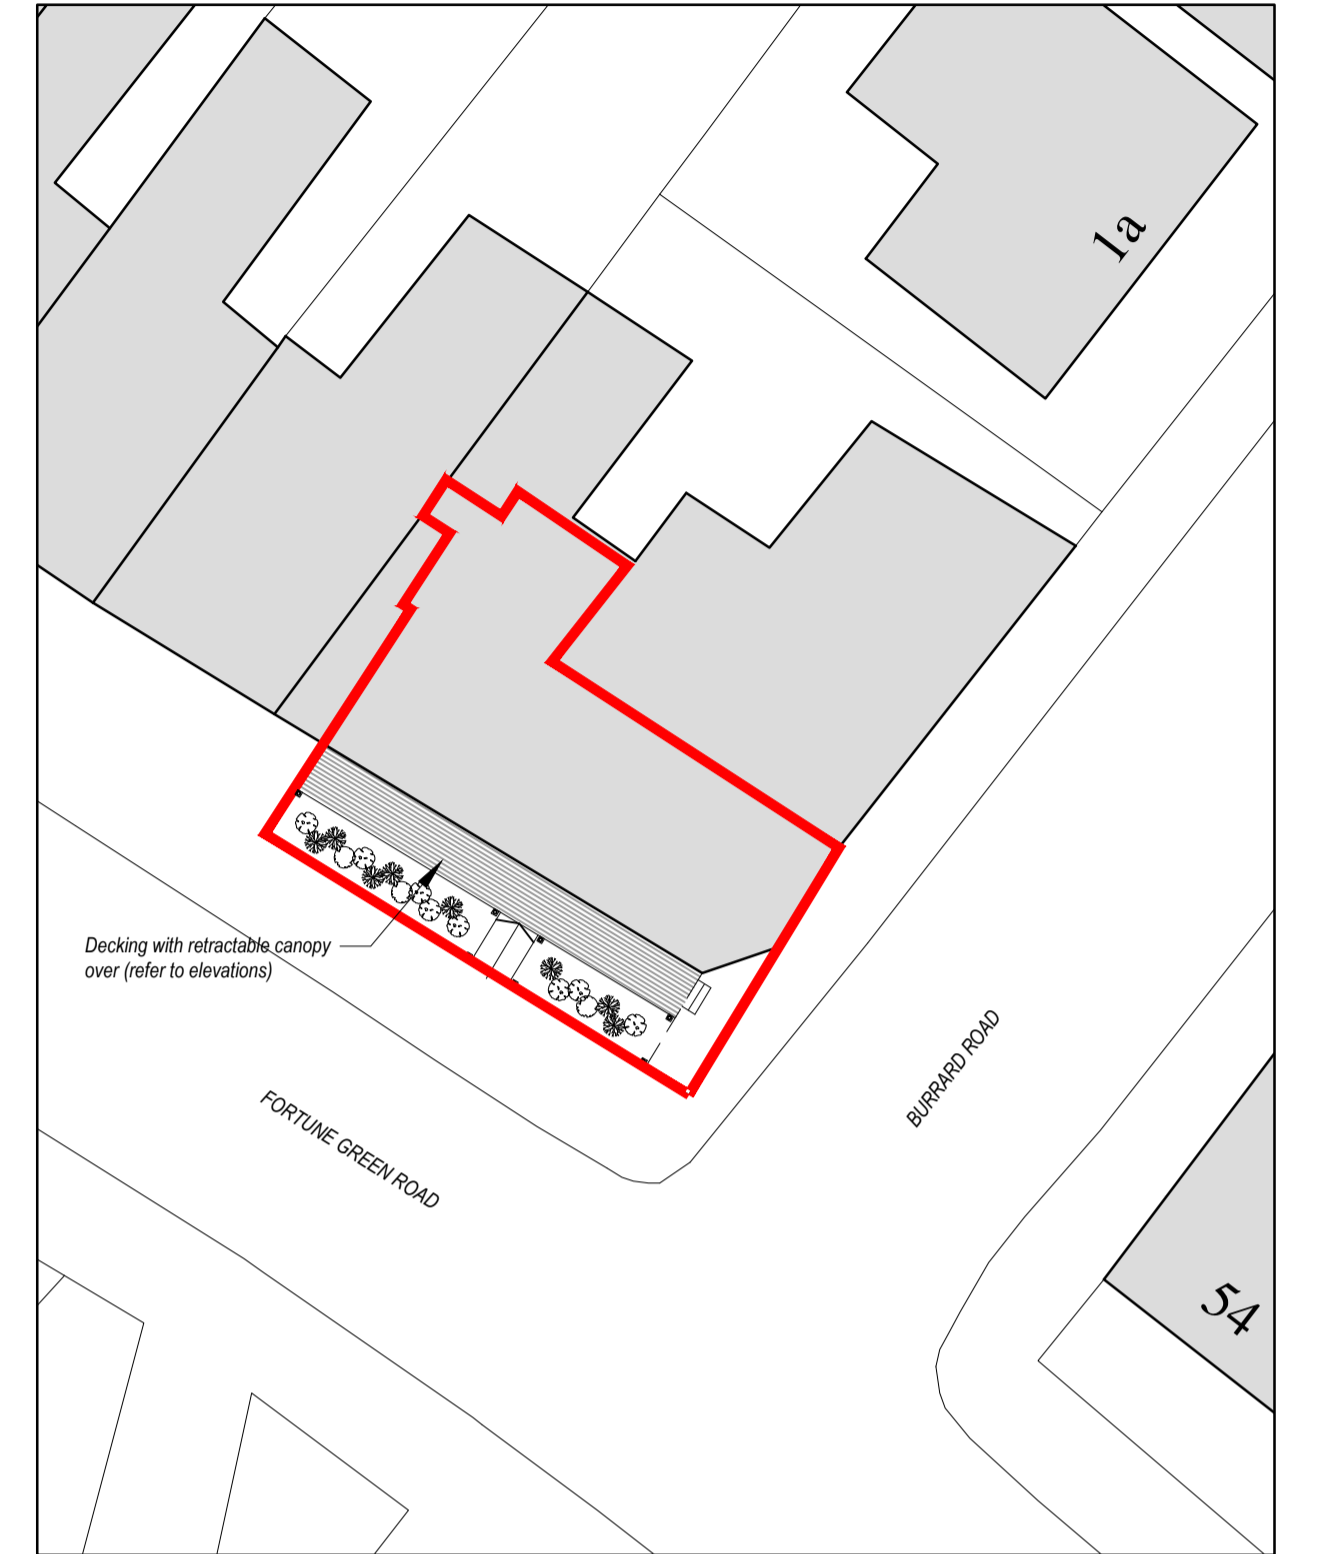

Client:
 Mr Alayan & Mr Khan
 Monte Criste, 56-58 Fortune Green Road,
 London, NW6 1DT

Project:
 Proposed Change of Use

Drawing Details:
 Proposed Floor Plan, Elevations,
 Site Plan and Location Plan

Date: March '14	Scales: 1:50, 1:100, 1:200 and 1:1250 @ A1	Drawn: LMF
Number: 1335/14/02	Rev: C	