
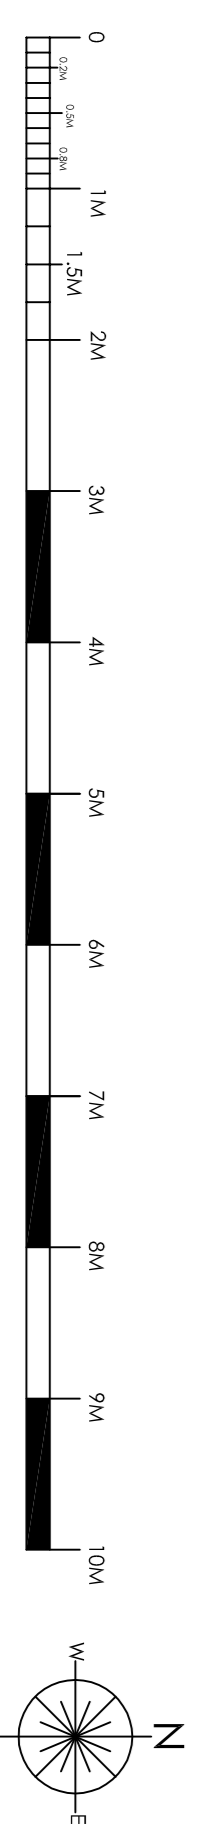


NOTES  
 Copyright of this drawing is owned solely by ADS Design & Brand Development Ltd. This drawing is for the sole use of the client and is not to be used, altered, modified or copied without the prior written consent of ADS Design & Brand Development Ltd. All dimensions should be in millimetres unless otherwise stated. The contractor is responsible for ensuring that all works comply with local authority requirements and national regulations.

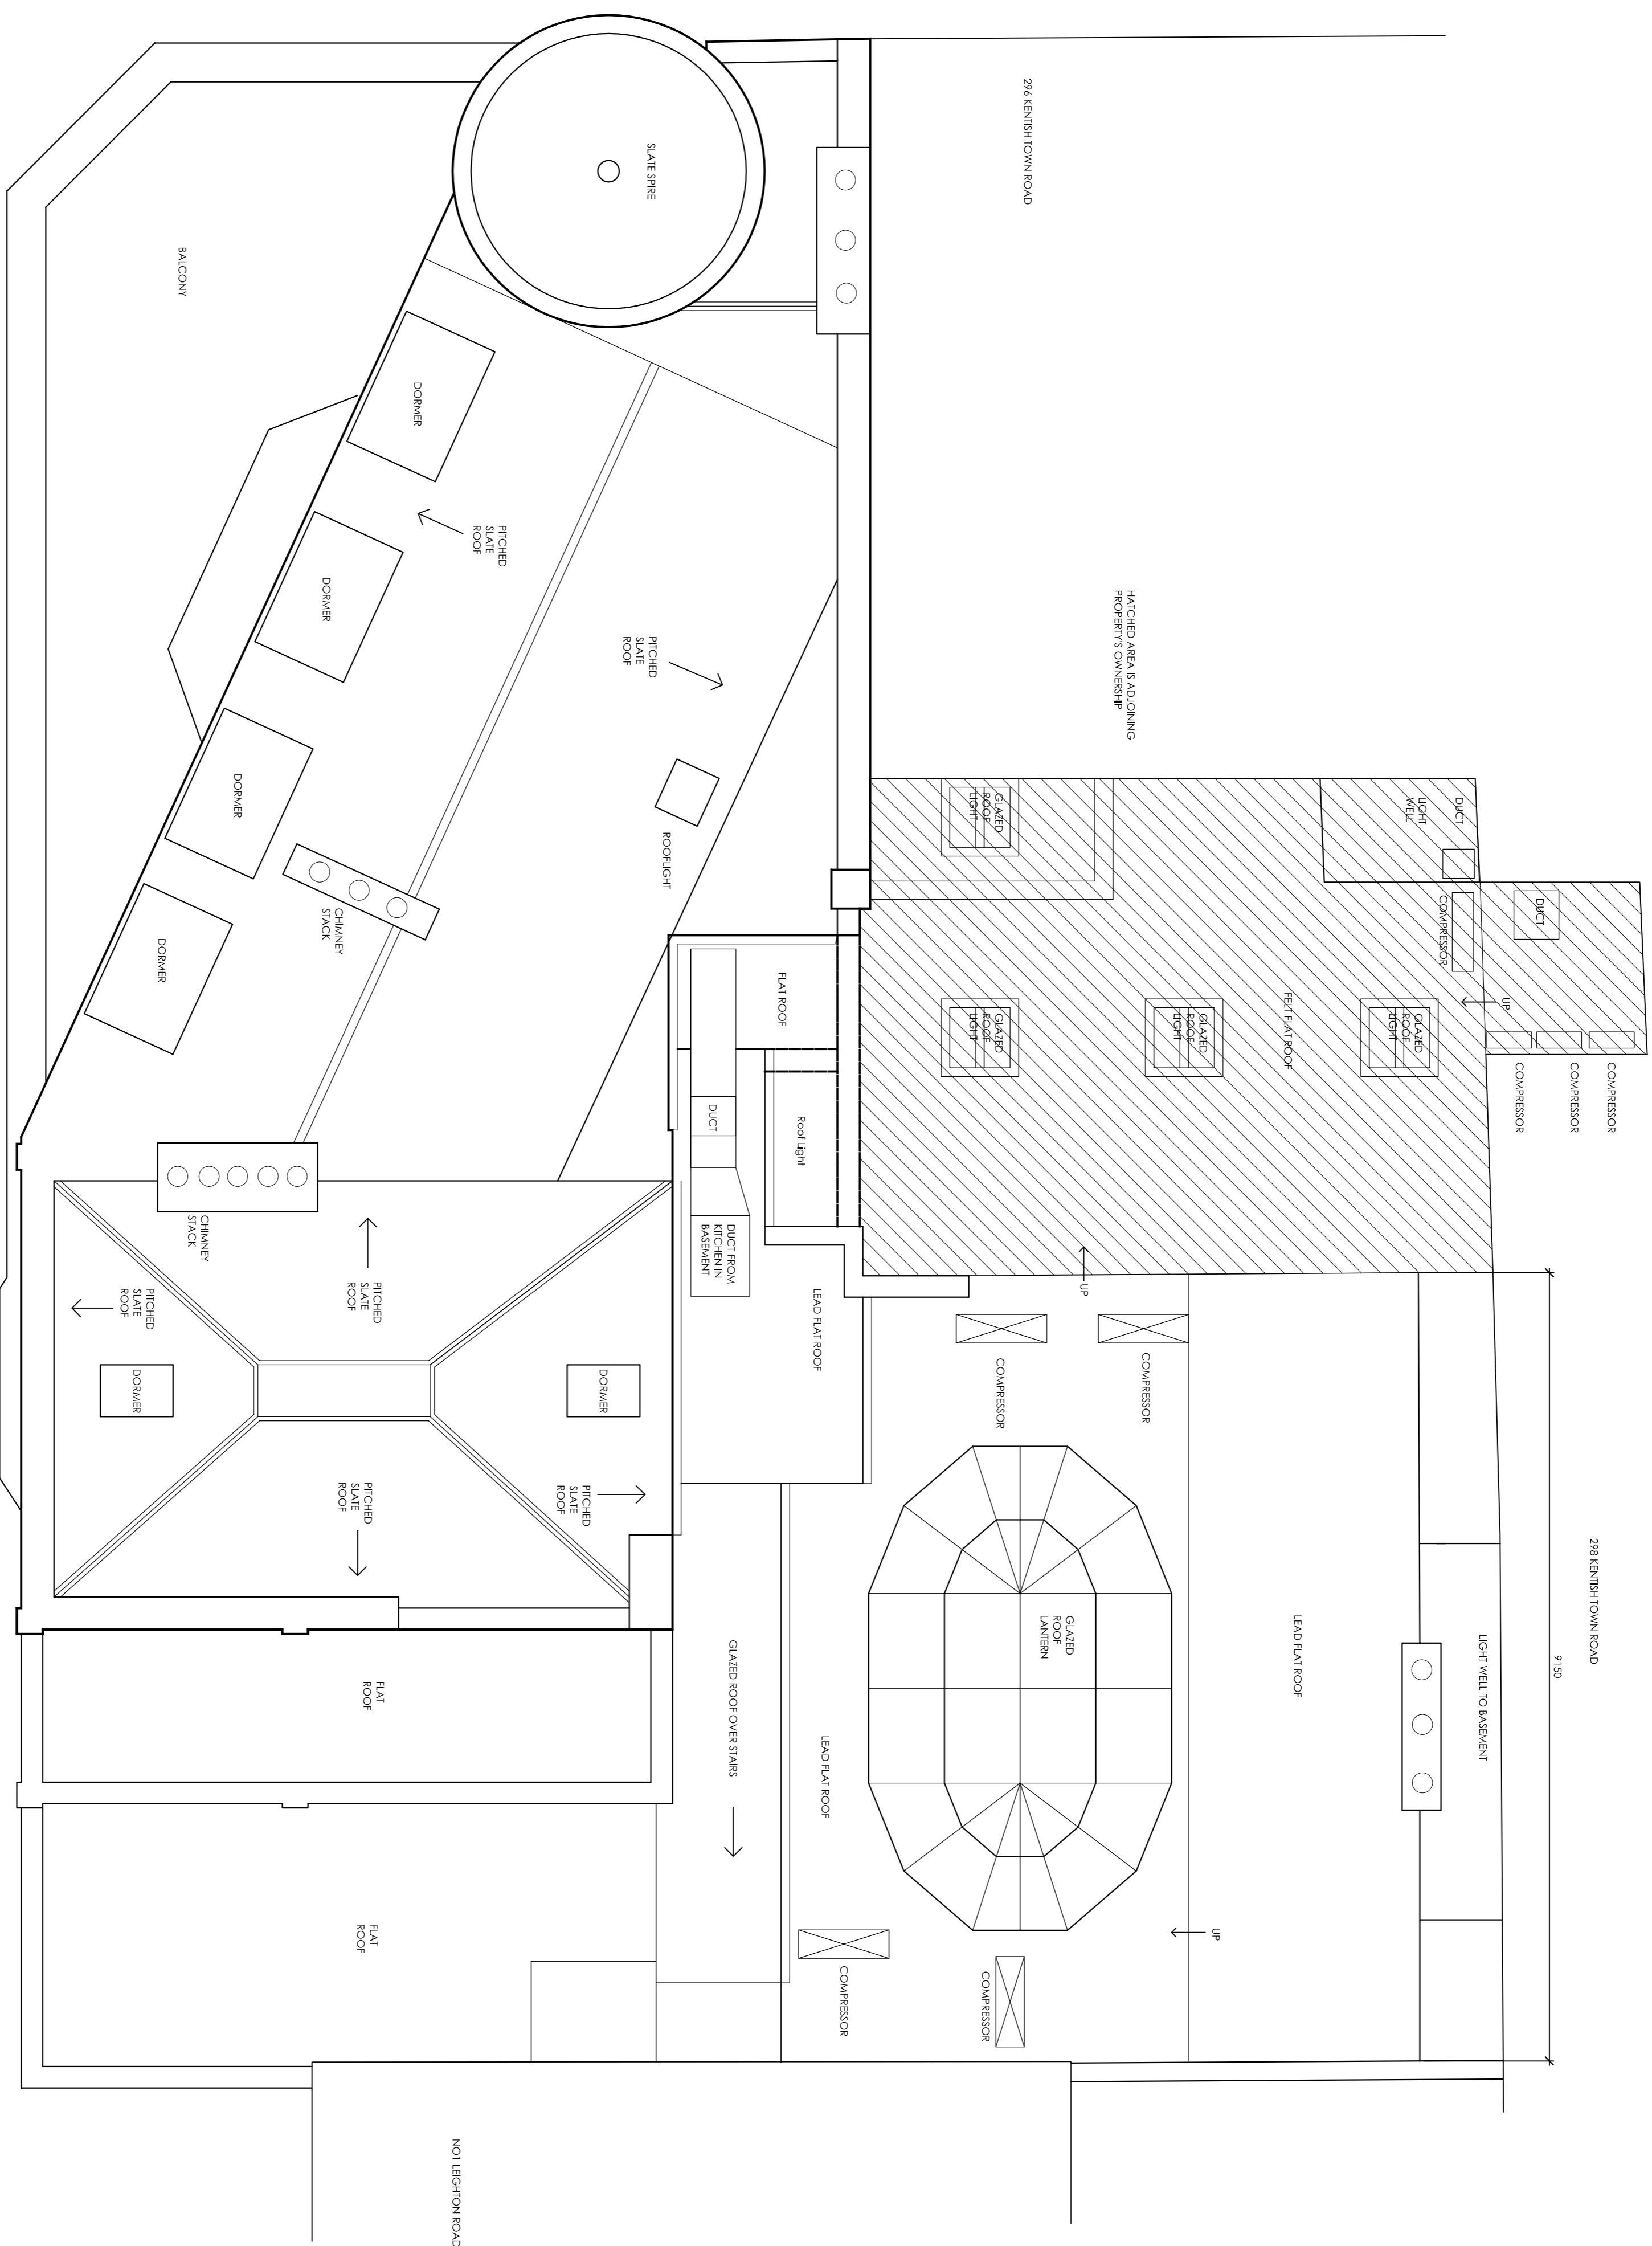

REV	NOTES	DATE	BY
A	Roof detail added	15/7/14	RA

**ADSD DESIGN**  
 INTERIORS • ARCHITECTURE

ADS DESIGN & BRAND DEVELOPMENT LTD  
 King John's Gallery, King John's Island, Mythe Road,  
 Tewkesbury, GL20 6EB  
 Tel: +44 (0) 1684 870 870 Fax: +44 (0) 1684 878 202  
 email: info@ads-design.co.uk

CLIENT  
**Greene King**

PROJECT  
**Assembly House  
 Kentish Town  
 London**

DRAWING TITLE  
**Roof Plan  
 a Existing**

SCALE	1:50	SHEET	A1
DATE	Feb 14	DRAWN	A.L.
TICK & DATE BY	PRELIMINARY		
DRAWING NUMBER	016		A