

Notes

- All dimensions to be checked on site
- Do not scale off this drawing
- All dimensions are shown in mm unless otherwise stated
- Refer to drawing issue sheet for purpose of issue
- If in doubt ask
- © Lewelyn Davies

Key plan

0 1 2 3 4 5 Metres

*Information based on Survey done by others

P2 PLANNING APPLICATION	15-01-19	ZL
P1 For Design Team review	14-12-19	ZL
No. Description	Date	By
Revisions		

Structural Consultant	Services Consultant
URS	ARUP
Project Manager	Cost Consultant
-	Equals Consulting
Project Title	
Arthur Stanley House	

Client
University College of London Hospitals Charity (UCLHC)

Drawing Title
Existing Floor Plan Level 00

Project Number	Drawing Number	Revision
LD13 002.00	- P_XTG_00	P2


Scale @ A1
1:100
 Date
14-09-15

Architects
LLEWELYN DAVIES
 3rd floor | 3-5 Rathbone Place | London | W1T 1HJ
 T +44(0)20 7907 7900 | E london@ldavies.com
 www.ldavies.com

TOTTENHAM STREET

TOTTENHAM MEWS

GOODGE PLACE

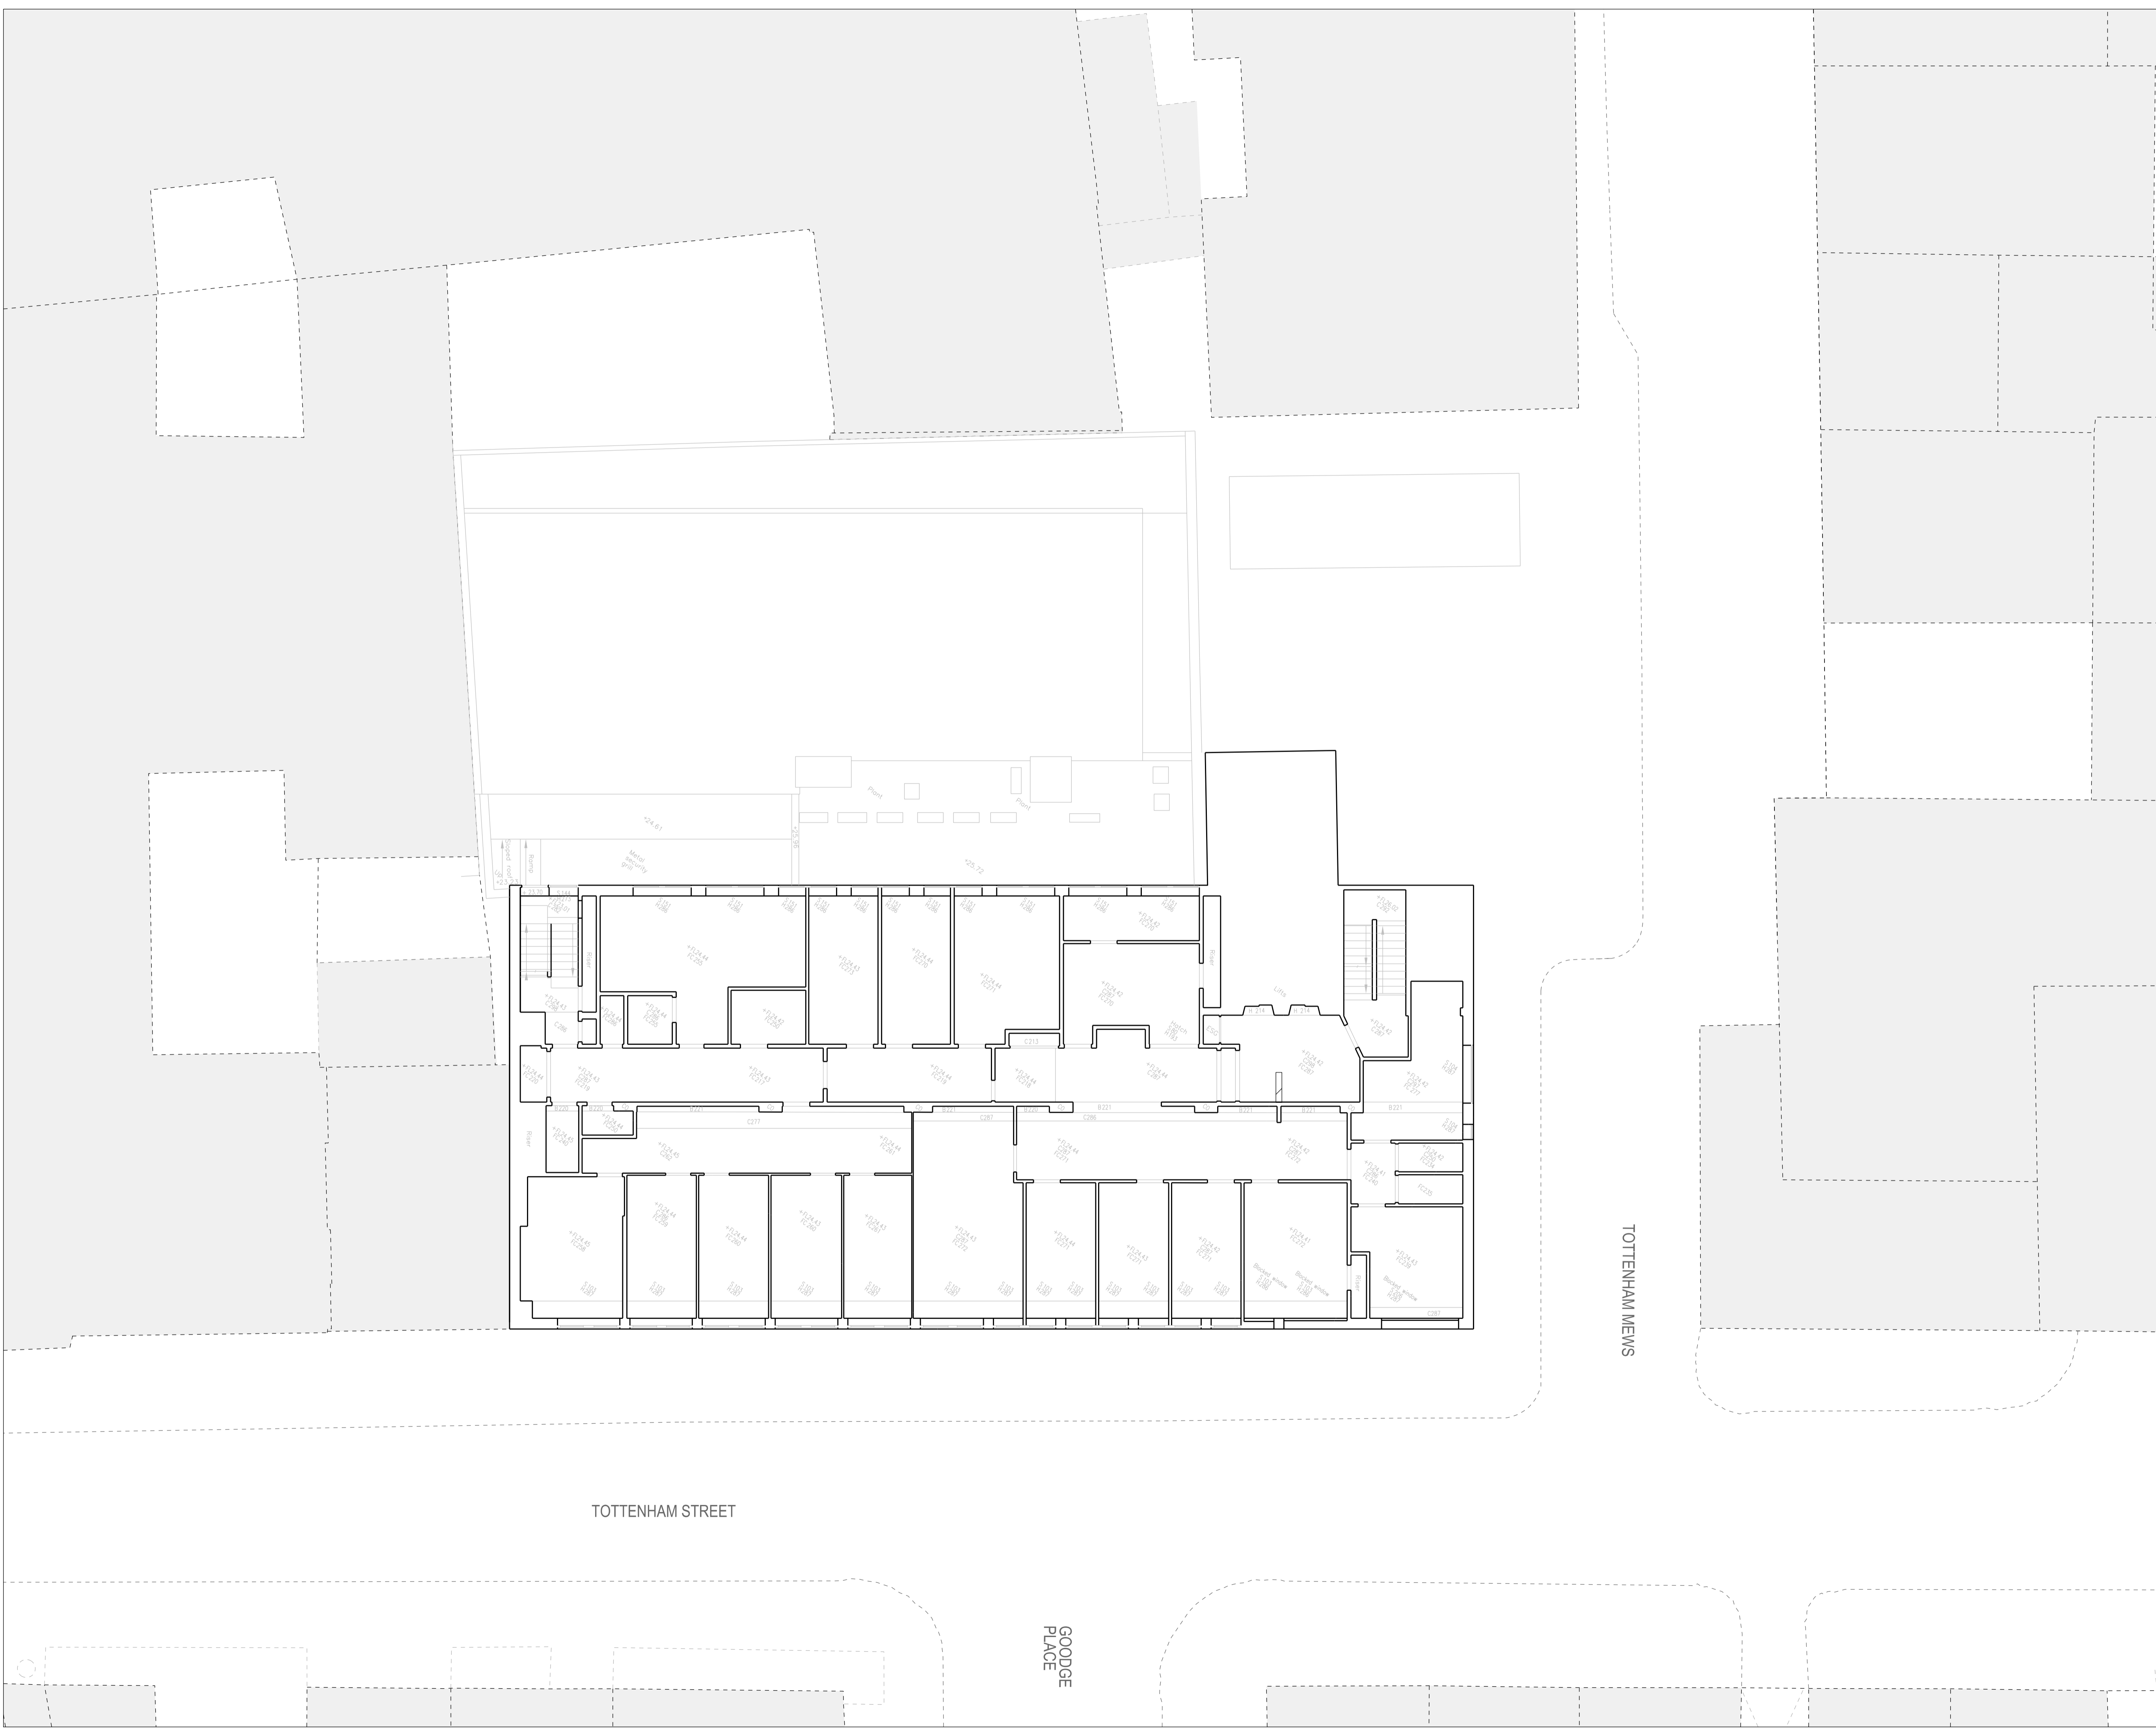

Notes

- All dimensions to be checked on site
- Do not scale off this drawing
- All dimensions are shown in mm unless otherwise stated
- Refer to drawing issue sheet for purpose of issue
- If in doubt ask
- © Lewelyn Davies

Key plan

0 1 2 3 4 5 Metres

*Information based on Survey done by others

P2 PLANNING APPLICATION	15-01-19	ZL
P1 For Design Team review	14-12-19	ZL
No. Description	Date	By
Revisions		

Structural Consultant	Services Consultant
URS	ARUP
Project Manager	Cost Consultant
-	Equals Consulting
Project Title	
Arthur Stanley House	

Client
 University College of London Hospitals Charity (UCLHC)

Drawing Title
 Existing Floor Plan Level 01


Project Number	Drawing Number	Revision
LD13 002.00 - P_XTG_01		P2

Scale @ A1
 1:100
 Date
 14-09-15

Architects

LLEWELYN DAVIES

3rd floor | 3-5 Rathbone Place | London | W1T 1HJ
 T +44(0)20 7907 7900 | E london@ldavies.com
 www.ldavies.com

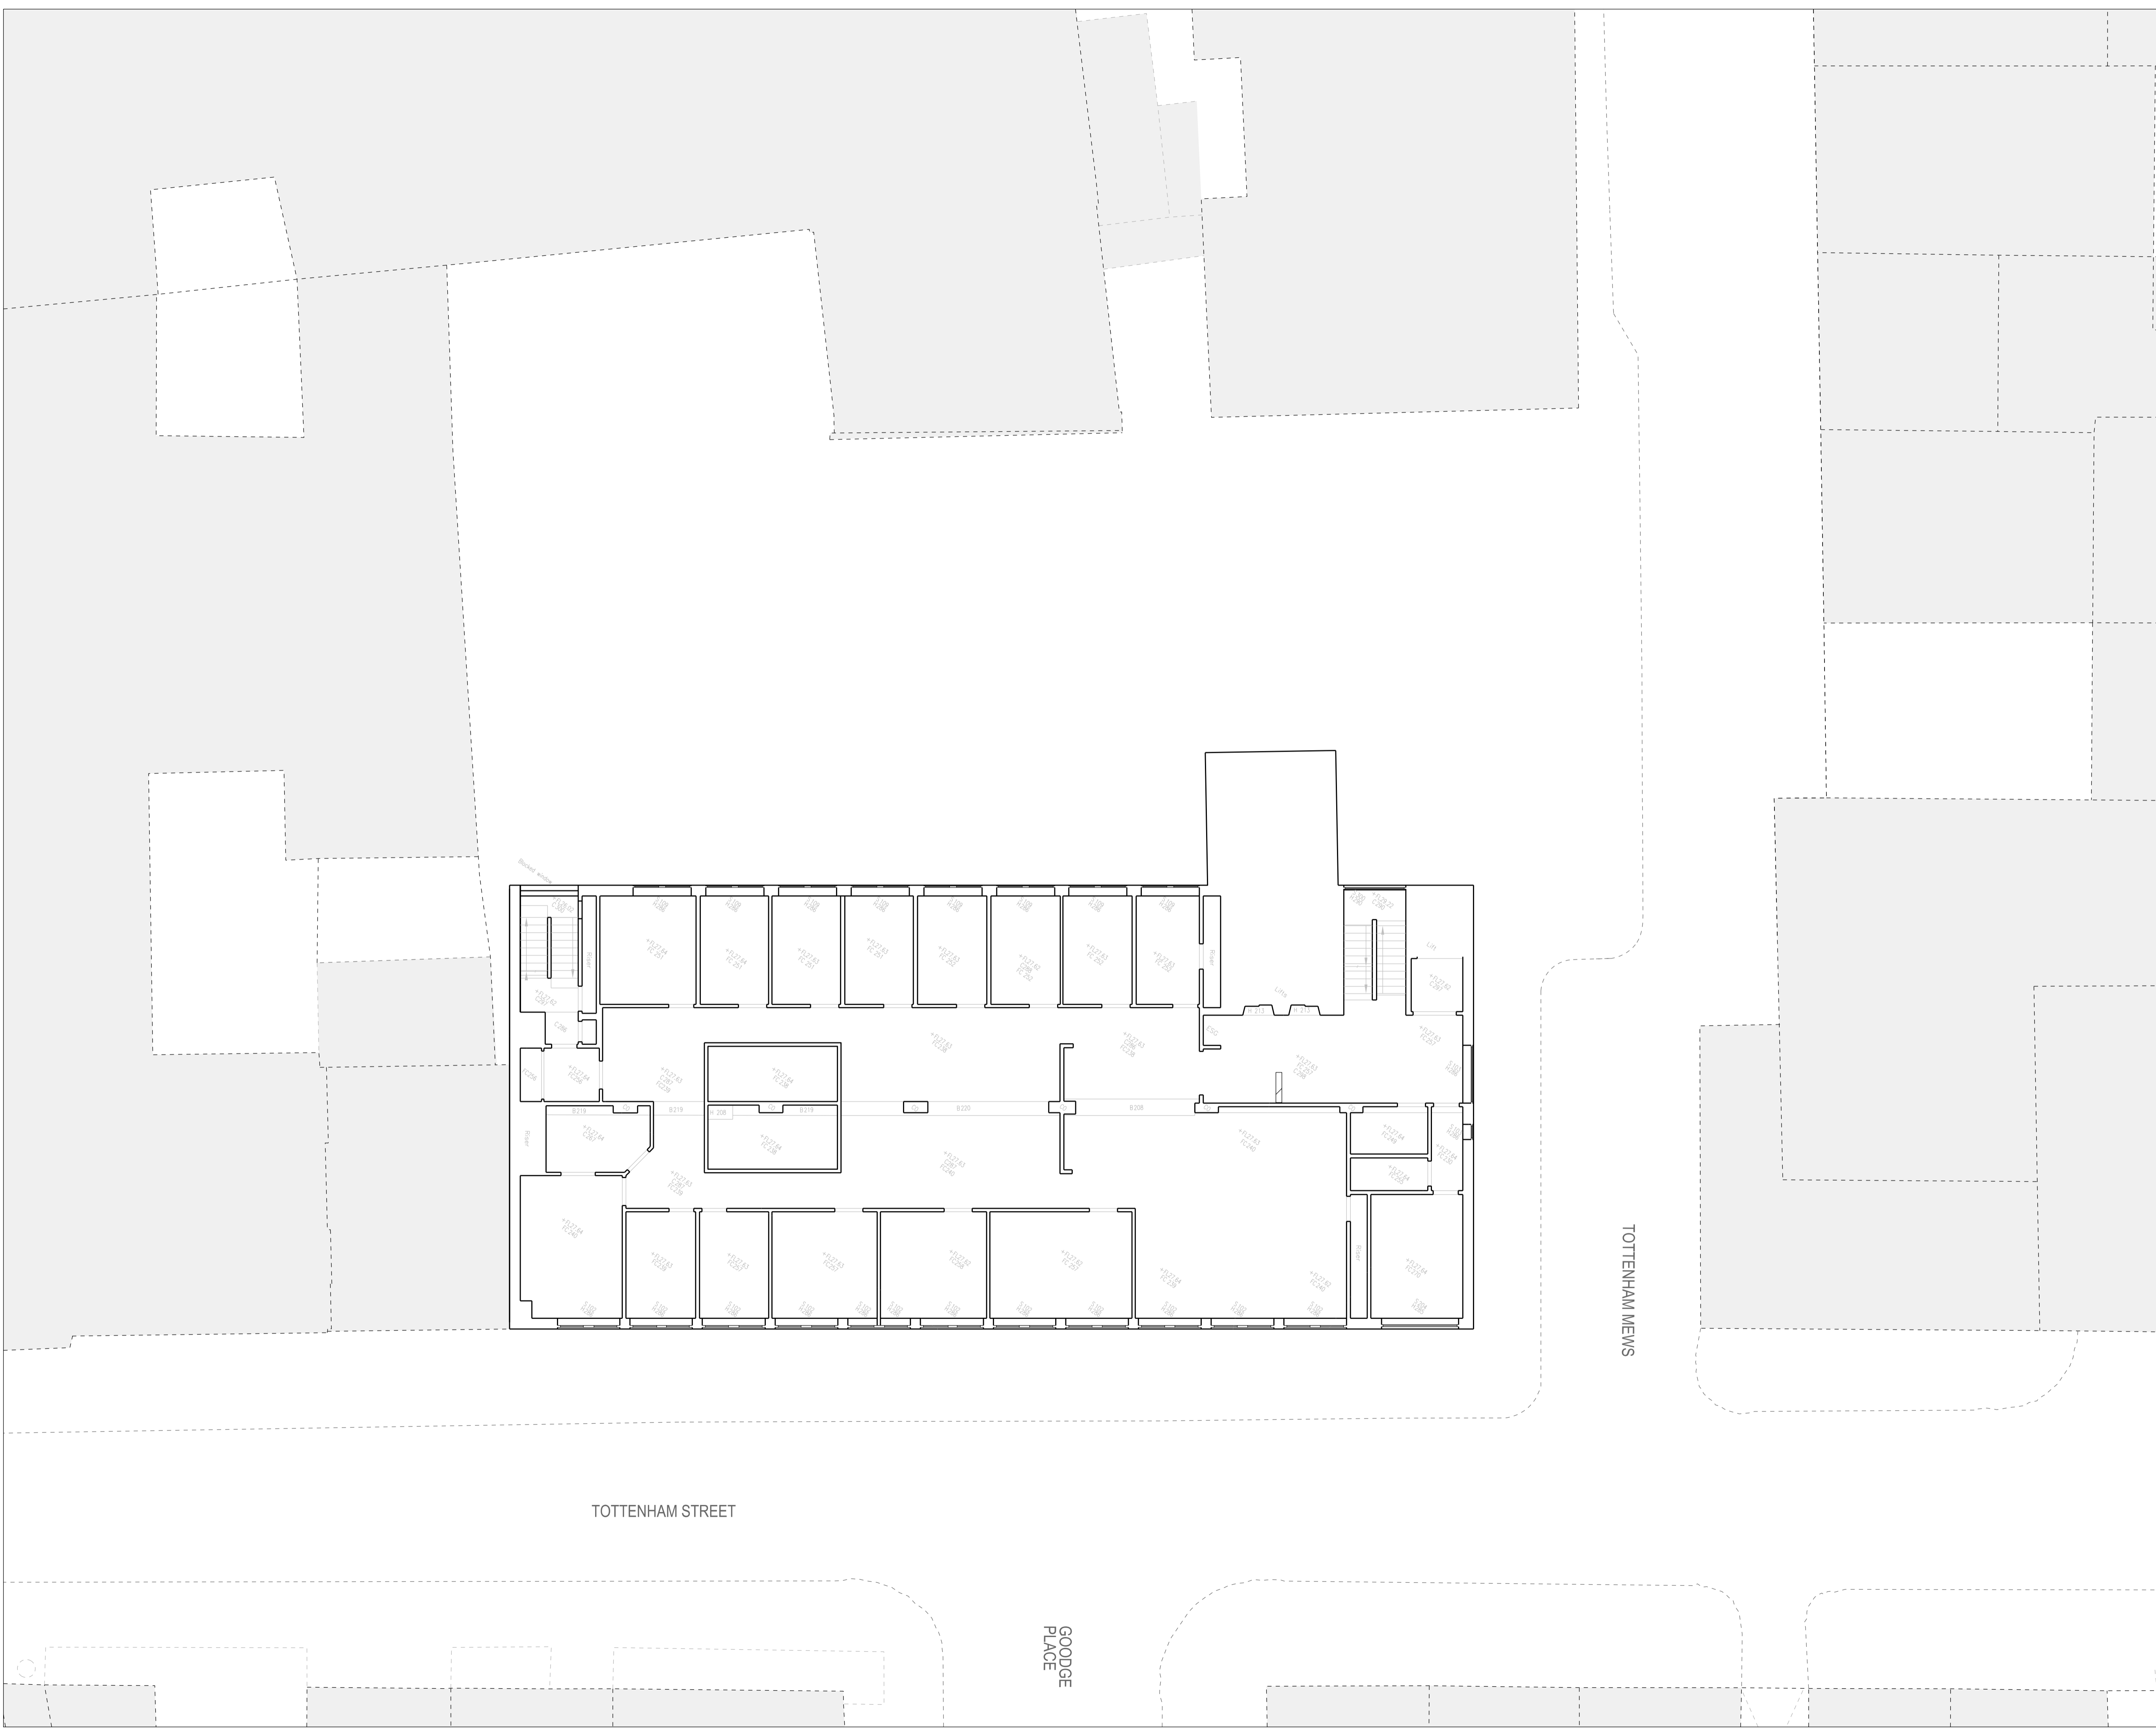

Notes

- All dimensions to be checked on site
- Do not scale off this drawing
- All dimensions are shown in mm unless otherwise stated
- Refer to drawing issue sheet for purpose of issue
- If in doubt ask
- © Lewelyn Davies

Key plan

0 1 2 3 4 5 Metres

*Information based on Survey done by others

P2 PLANNING APPLICATION	15-01-19	ZL
P1 For Design Team review	14-12-19	ZL
No. Description	Date	By
Revisions		

Structural Consultant	Services Consultant
URS	ARUP
Project Manager	Cost Consultant
-	Equals Consulting
Project Title	
Arthur Stanley House	

Client
University College of London Hospitals Charity (UCLHC)

Drawing Title
Existing Floor Plan Level 02

Project Number	Drawing Number	Revision
LD13 002.00 - P_XTG_02		P2

Scale @ A1
1:100

Date
14-09-15

Architects


LLEWELYN DAVIES

3rd floor | 3-5 Rathbone Place | London | W1T 1HJ
T +44(0)20 7907 7900 | E london@ldavies.com
www.ldavies.com

Notes


- All dimensions to be checked on site
- Do not scale off this drawing
- All dimensions are shown in mm unless otherwise stated
- Refer to drawing issue sheet for purpose of issue
- If in doubt ask
- © Lewelyn Davies

Key plan

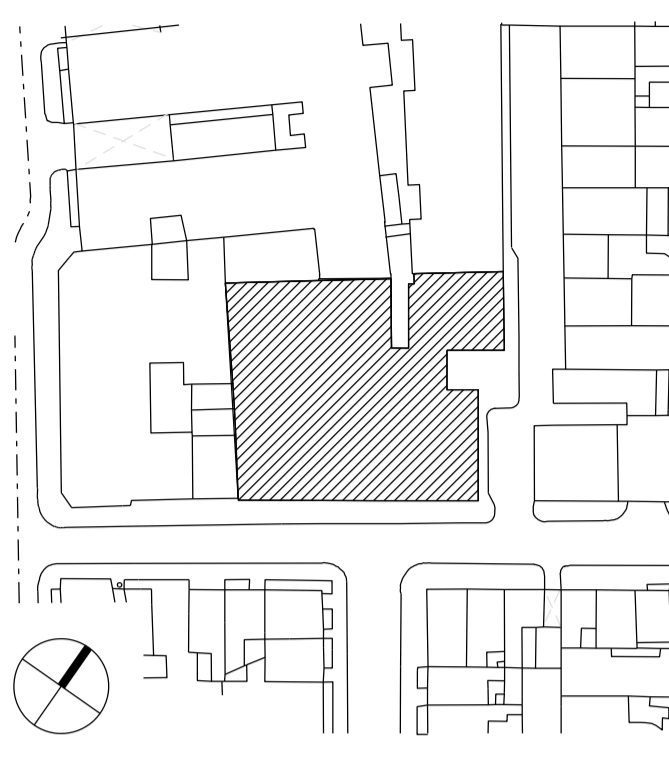

0 1 2 3 4 5 Metres

*Information based on Survey done by others

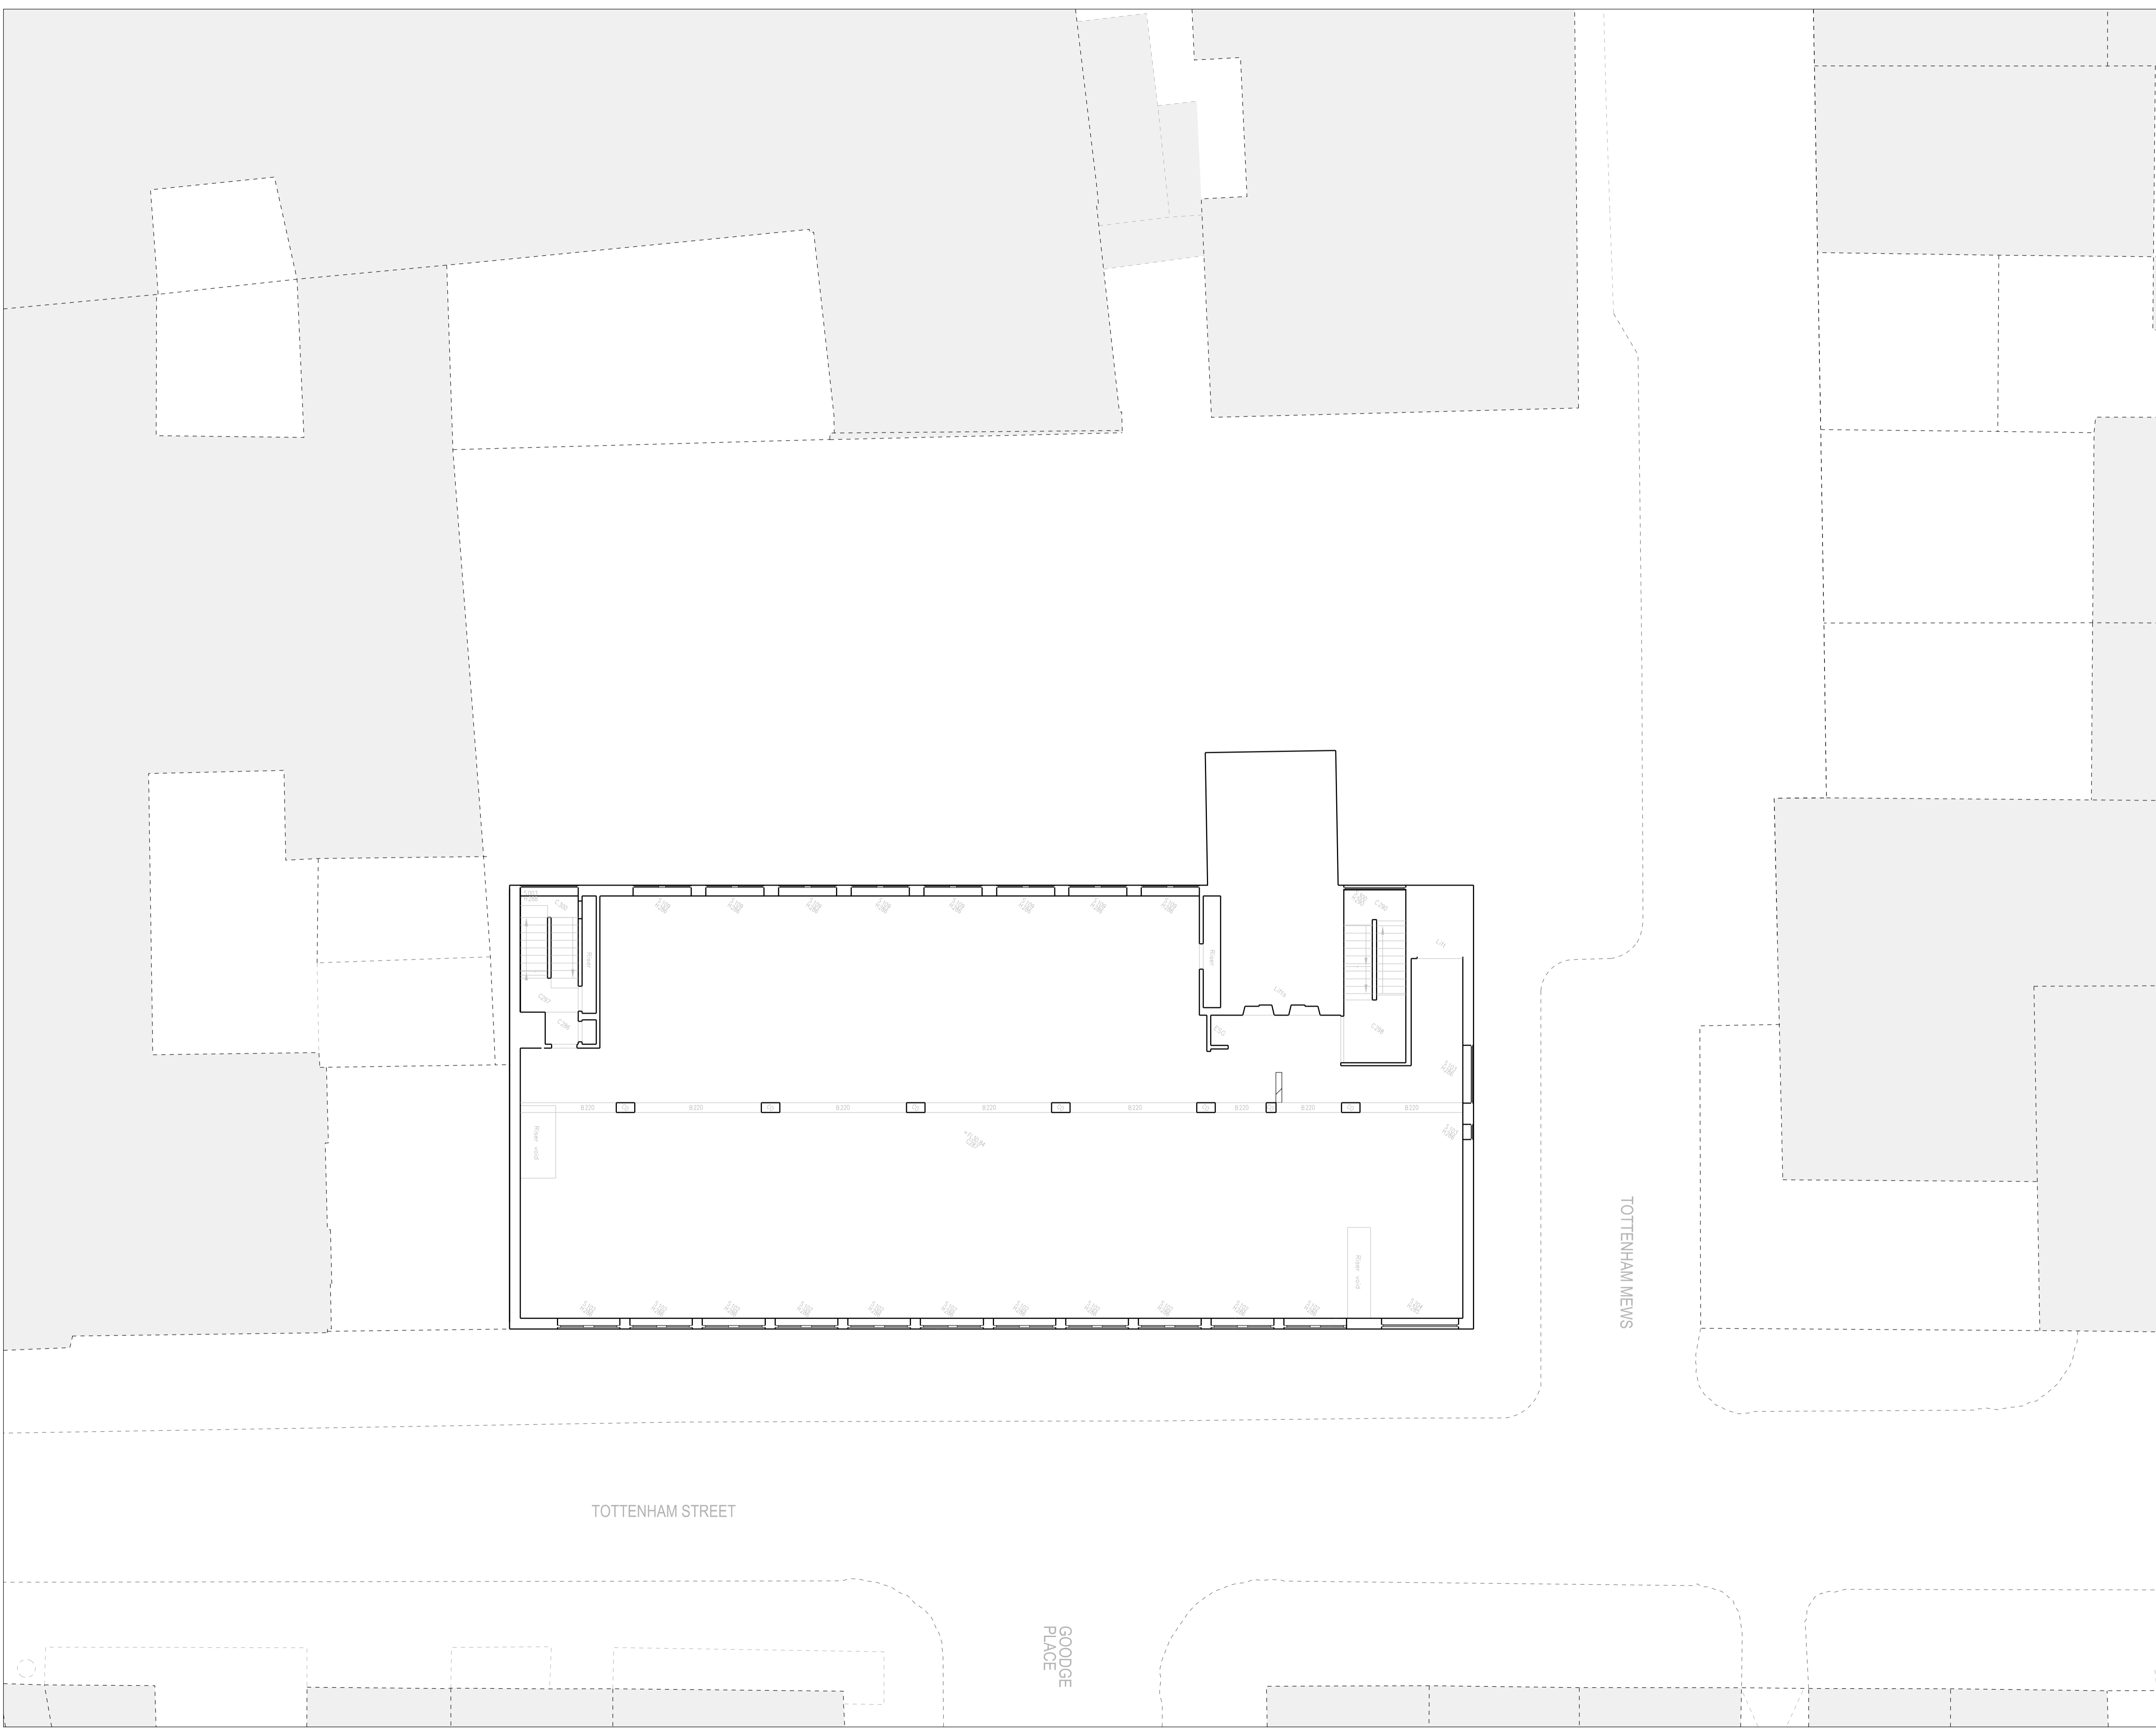

P2	PLANNING APPLICATION	15-01-19	ZL
P1	For Design Team review	14-12-19	ZL
No.	Description	Date	By
Revisions			

Structural Consultant	Services Consultant
URS	ARUP
Project Manager	Cost Consultant
-	Equals Consulting
Project Title	
Arthur Stanley House	

Client
 University College of London
 Hospitals Charity (UCLHC)

Drawing Title
 Existing Floor Plan
 Level 03

Project Number	Drawing Number	Revision
LD13 002.00	- P_XTG_03	P2


Scale @ A1
 1:100

Date
 14-09-15

Architects

LLEWELYN DAVIES


3rd floor | 3-5 Rathbone Place | London | W1T 1HJ
 T +44(0)20 7907 7900 | E london@ldavies.com
 www.ldavies.com

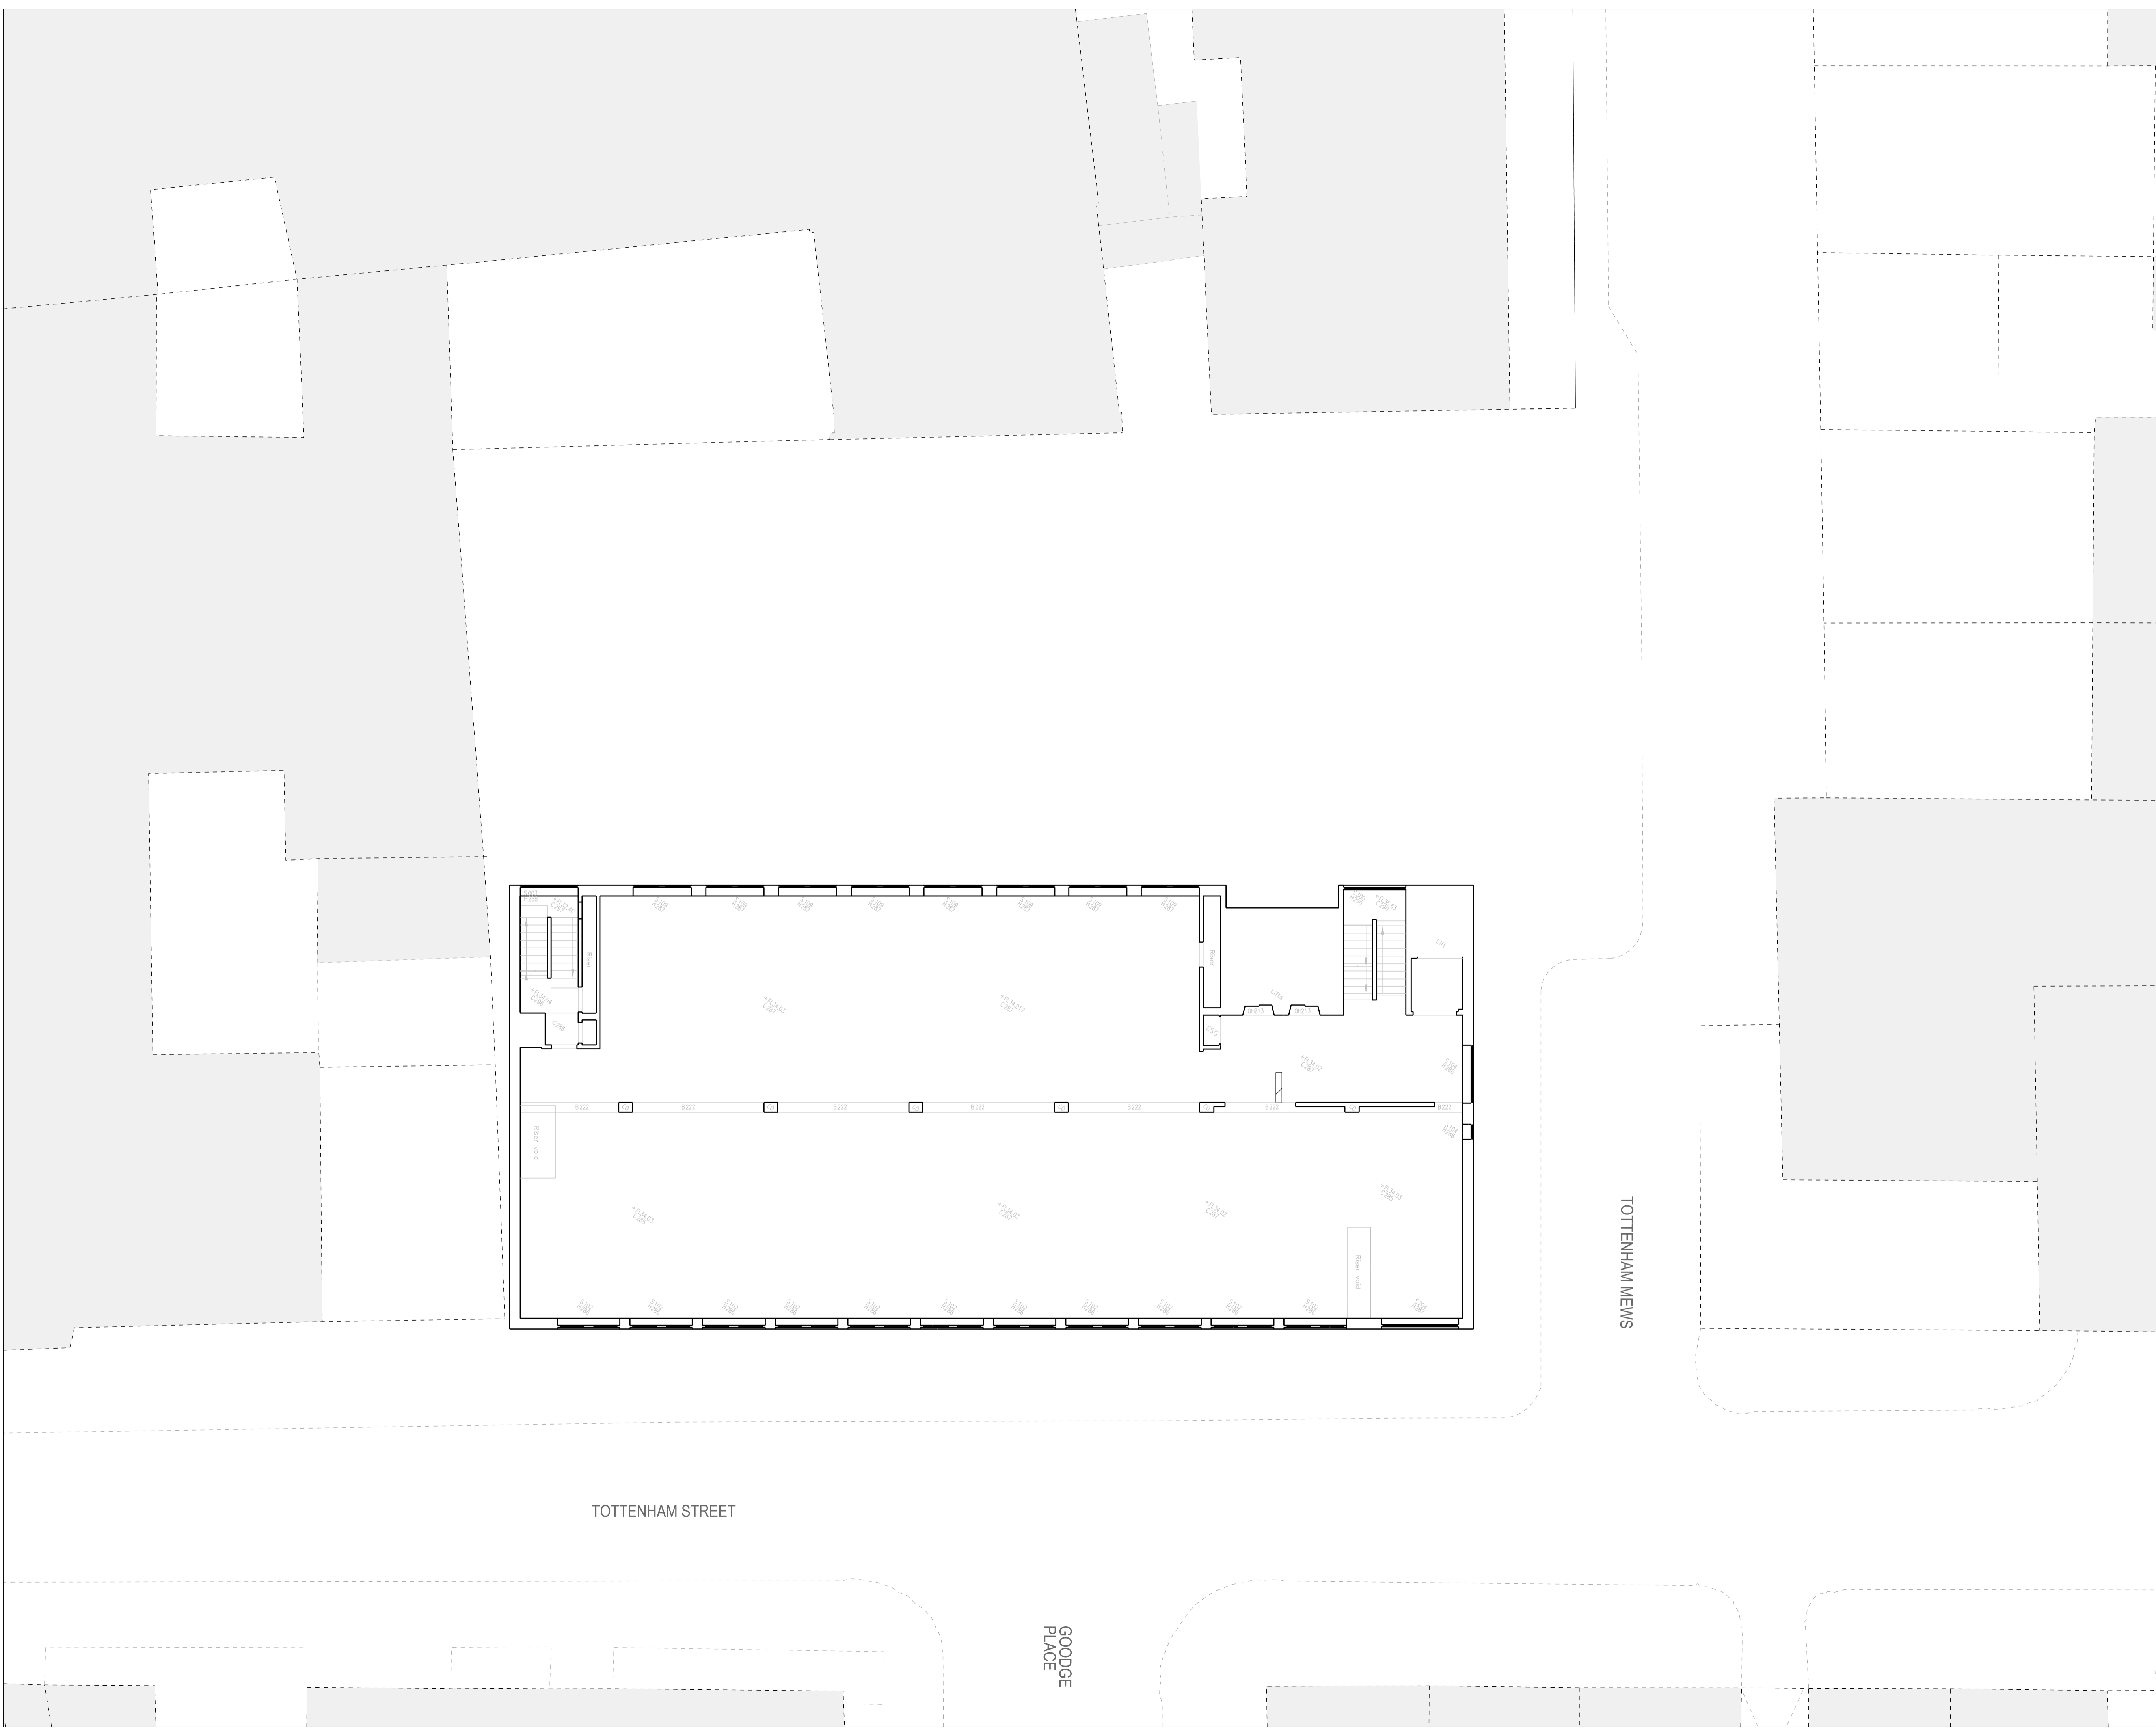

Notes

- All dimensions to be checked on site
- Do not scale off this drawing
- All dimensions are shown in mm unless otherwise stated
- Refer to drawing issue sheet for purpose of issue
- If in doubt ask
- © Lewelyn Davies

Key plan

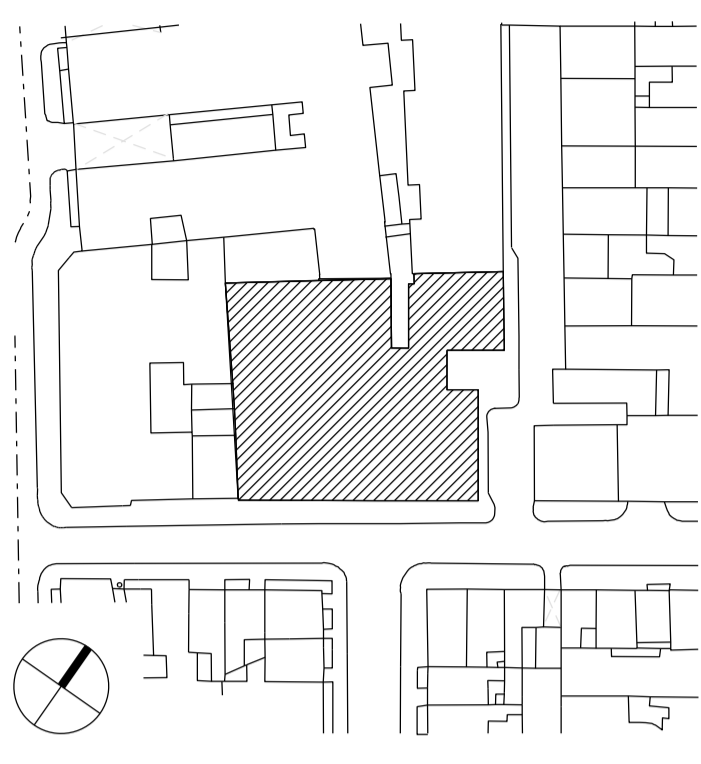

*Information based on Survey done by others

P2	PLANNING APPLICATION	15-01-19	ZL
P1	For Design Team review	14-12-19	ZL
No.	Description	Date	By
Revisions			

Structural Consultant	Services Consultant
URS	ARUP
Project Manager	Cost Consultant
-	Equals Consulting
Project Title	
Arthur Stanley House	

Client
University College of London Hospitals Charity (UCLHC)

Drawing Title
Existing Floor Plan Level 04

Project Number	Drawing Number	Revision
LD13 002.00	- P_XTG_04	P2


Scale @ A1
1:100

Date
14-09-15

Architects



3rd floor | 3-5 Rathbone Place | London | W1T 1HJ
T +44(0)20 7907 7900 | E london@ldavies.com
www.ldavies.com

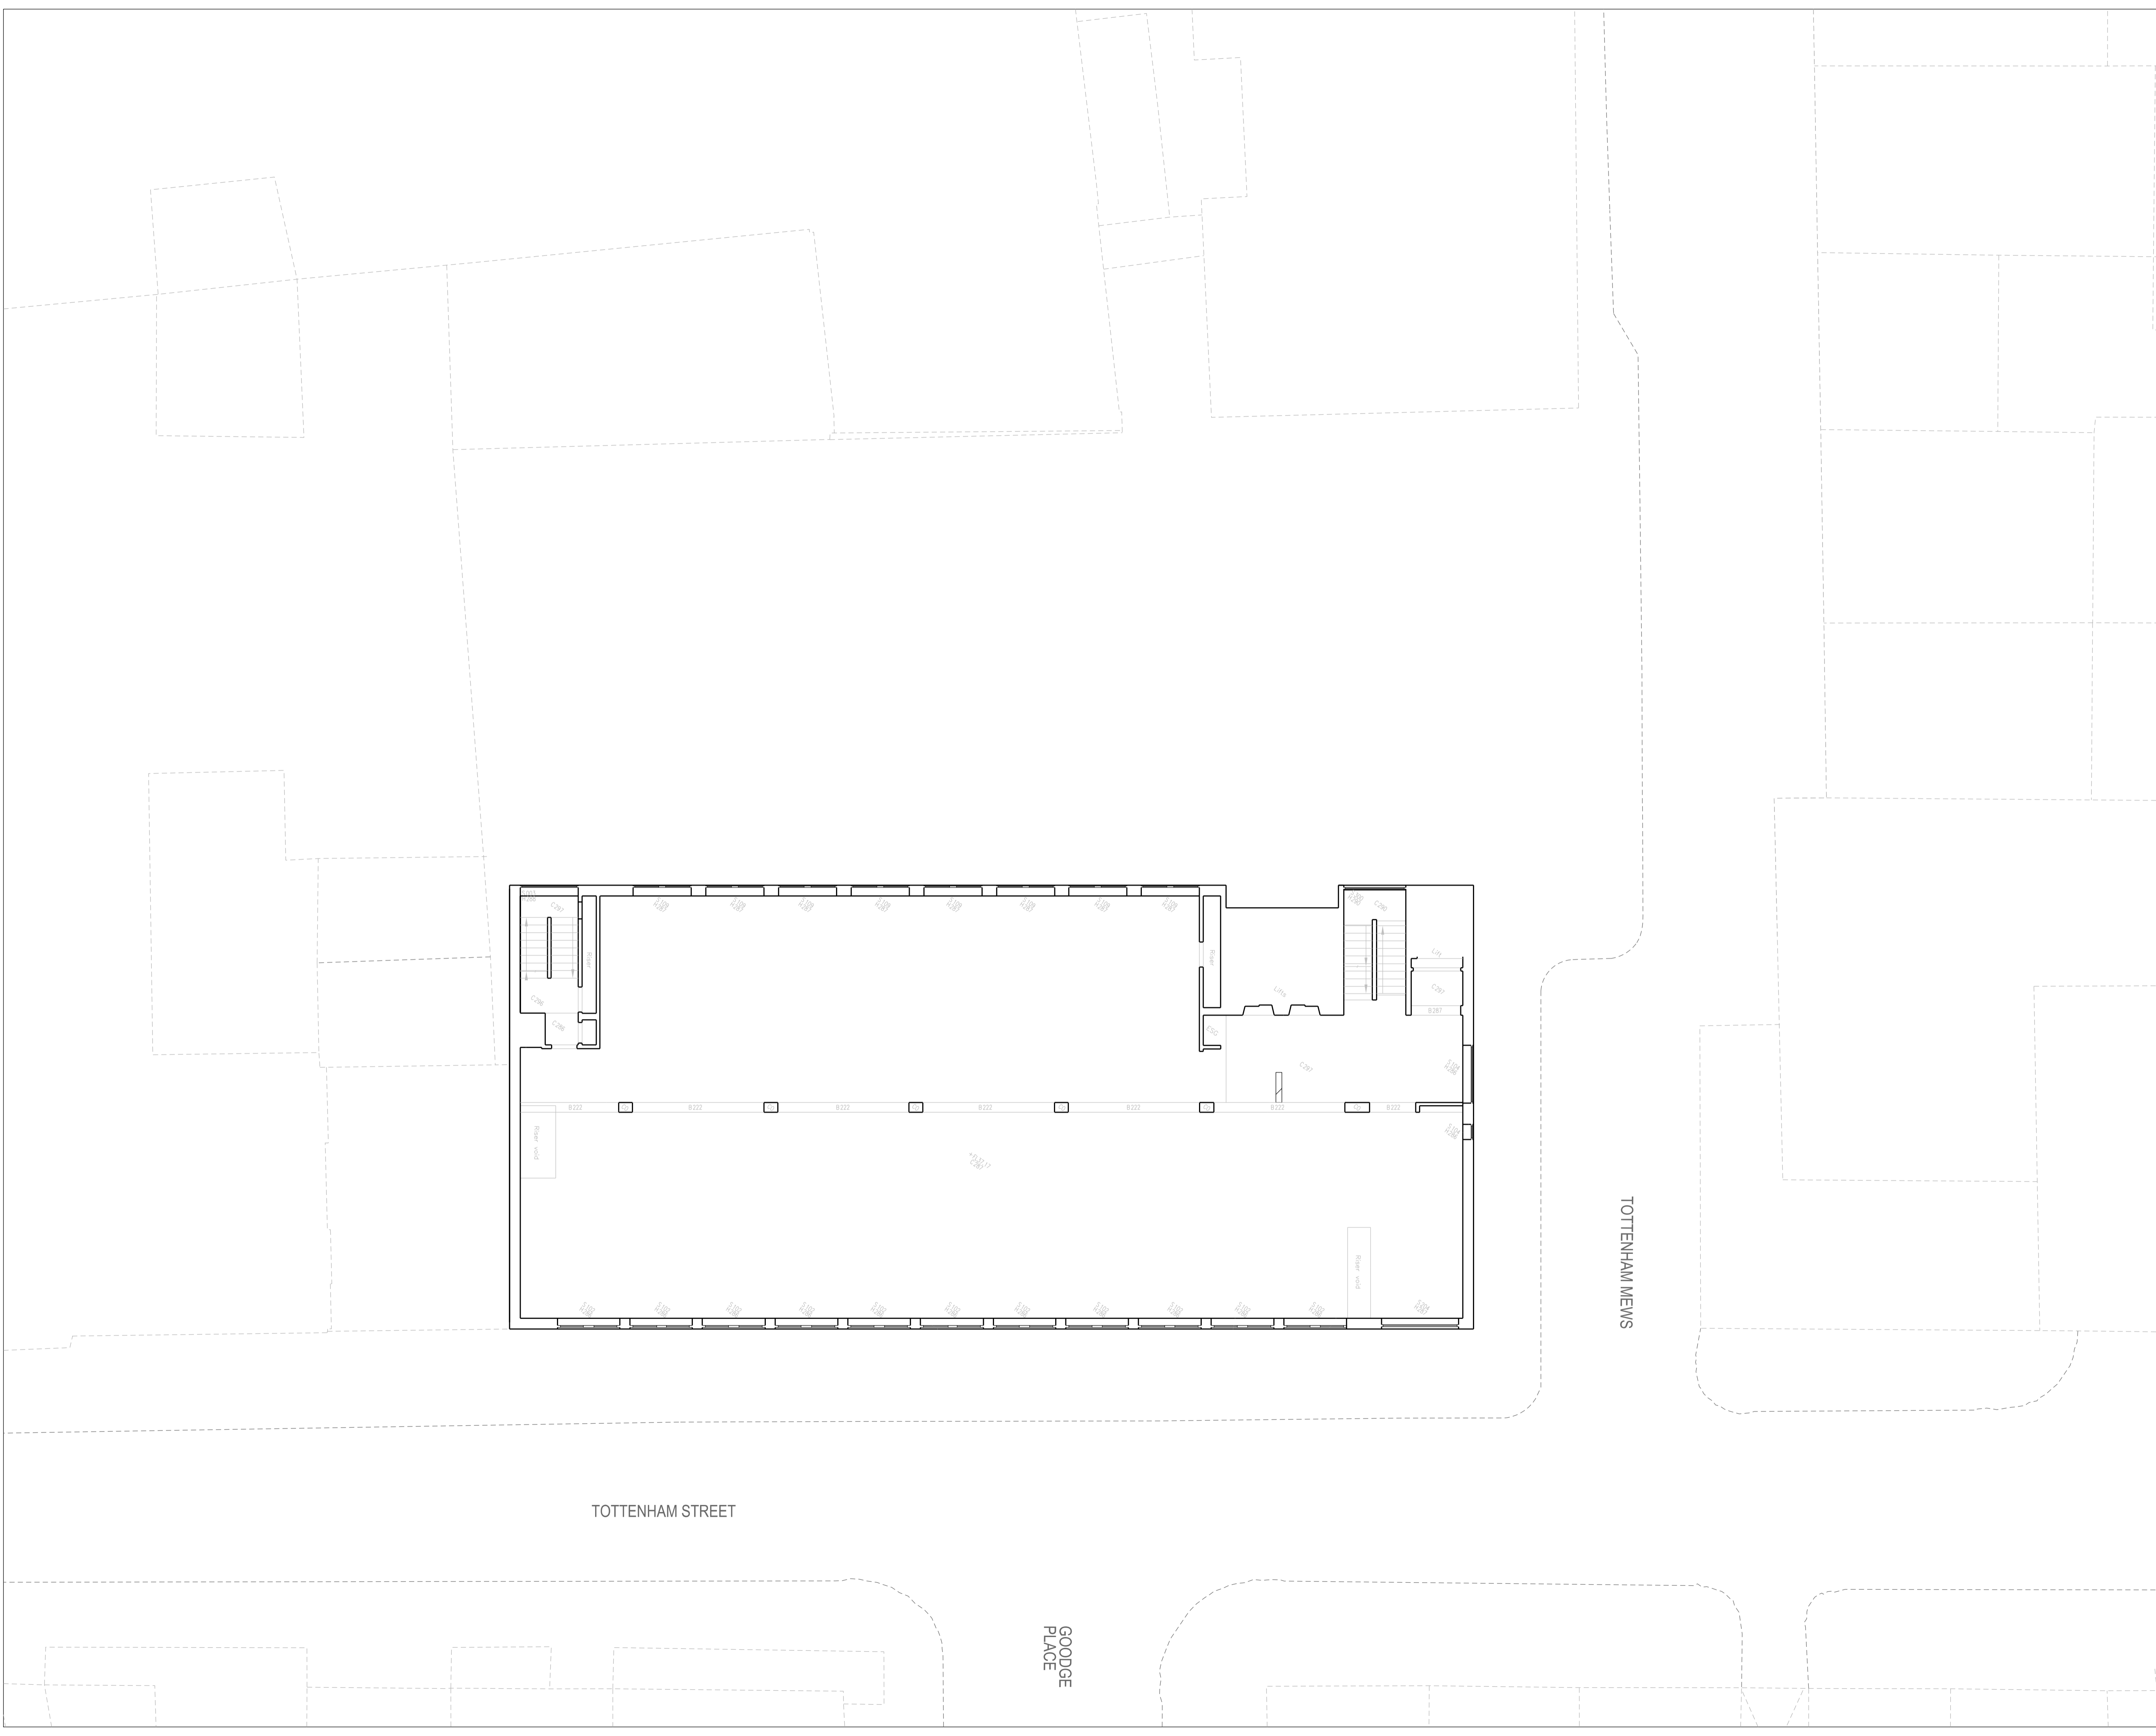

Notes

- All dimensions to be checked on site
- Do not scale off this drawing
- All dimensions are shown in mm unless otherwise stated
- Refer to drawing issue sheet for purpose of issue
- If in doubt ask
- © Lewelyn Davies

Key plan

0 1 2 3 4 5 Metres

*Information based on Survey done by others

P2 PLANNING APPLICATION	15-01-19	ZL
P1 For Design Team review	14-12-19	ZL
No. Description	Date	By
Revisions		

Structural Consultant	Services Consultant
URS	ARUP
Project Manager	Cost Consultant
-	Equals Consulting
Project Title	
Arthur Stanley House	

Client
University College of London Hospitals Charity (UCLHC)

Drawing Title
Existing Floor Plan Level 05


Project Number	Drawing Number	Revision
LD13 002.00	- P_XTG_05	P2

Scale @ A1
1:100
Date
14-09-15

Architects

LLEWELYN DAVIES

3rd floor | 3-5 Rathbone Place | London | W1T 1HJ
T +44(0)20 7907 7900 | E london@ldavies.com
www.ldavies.com

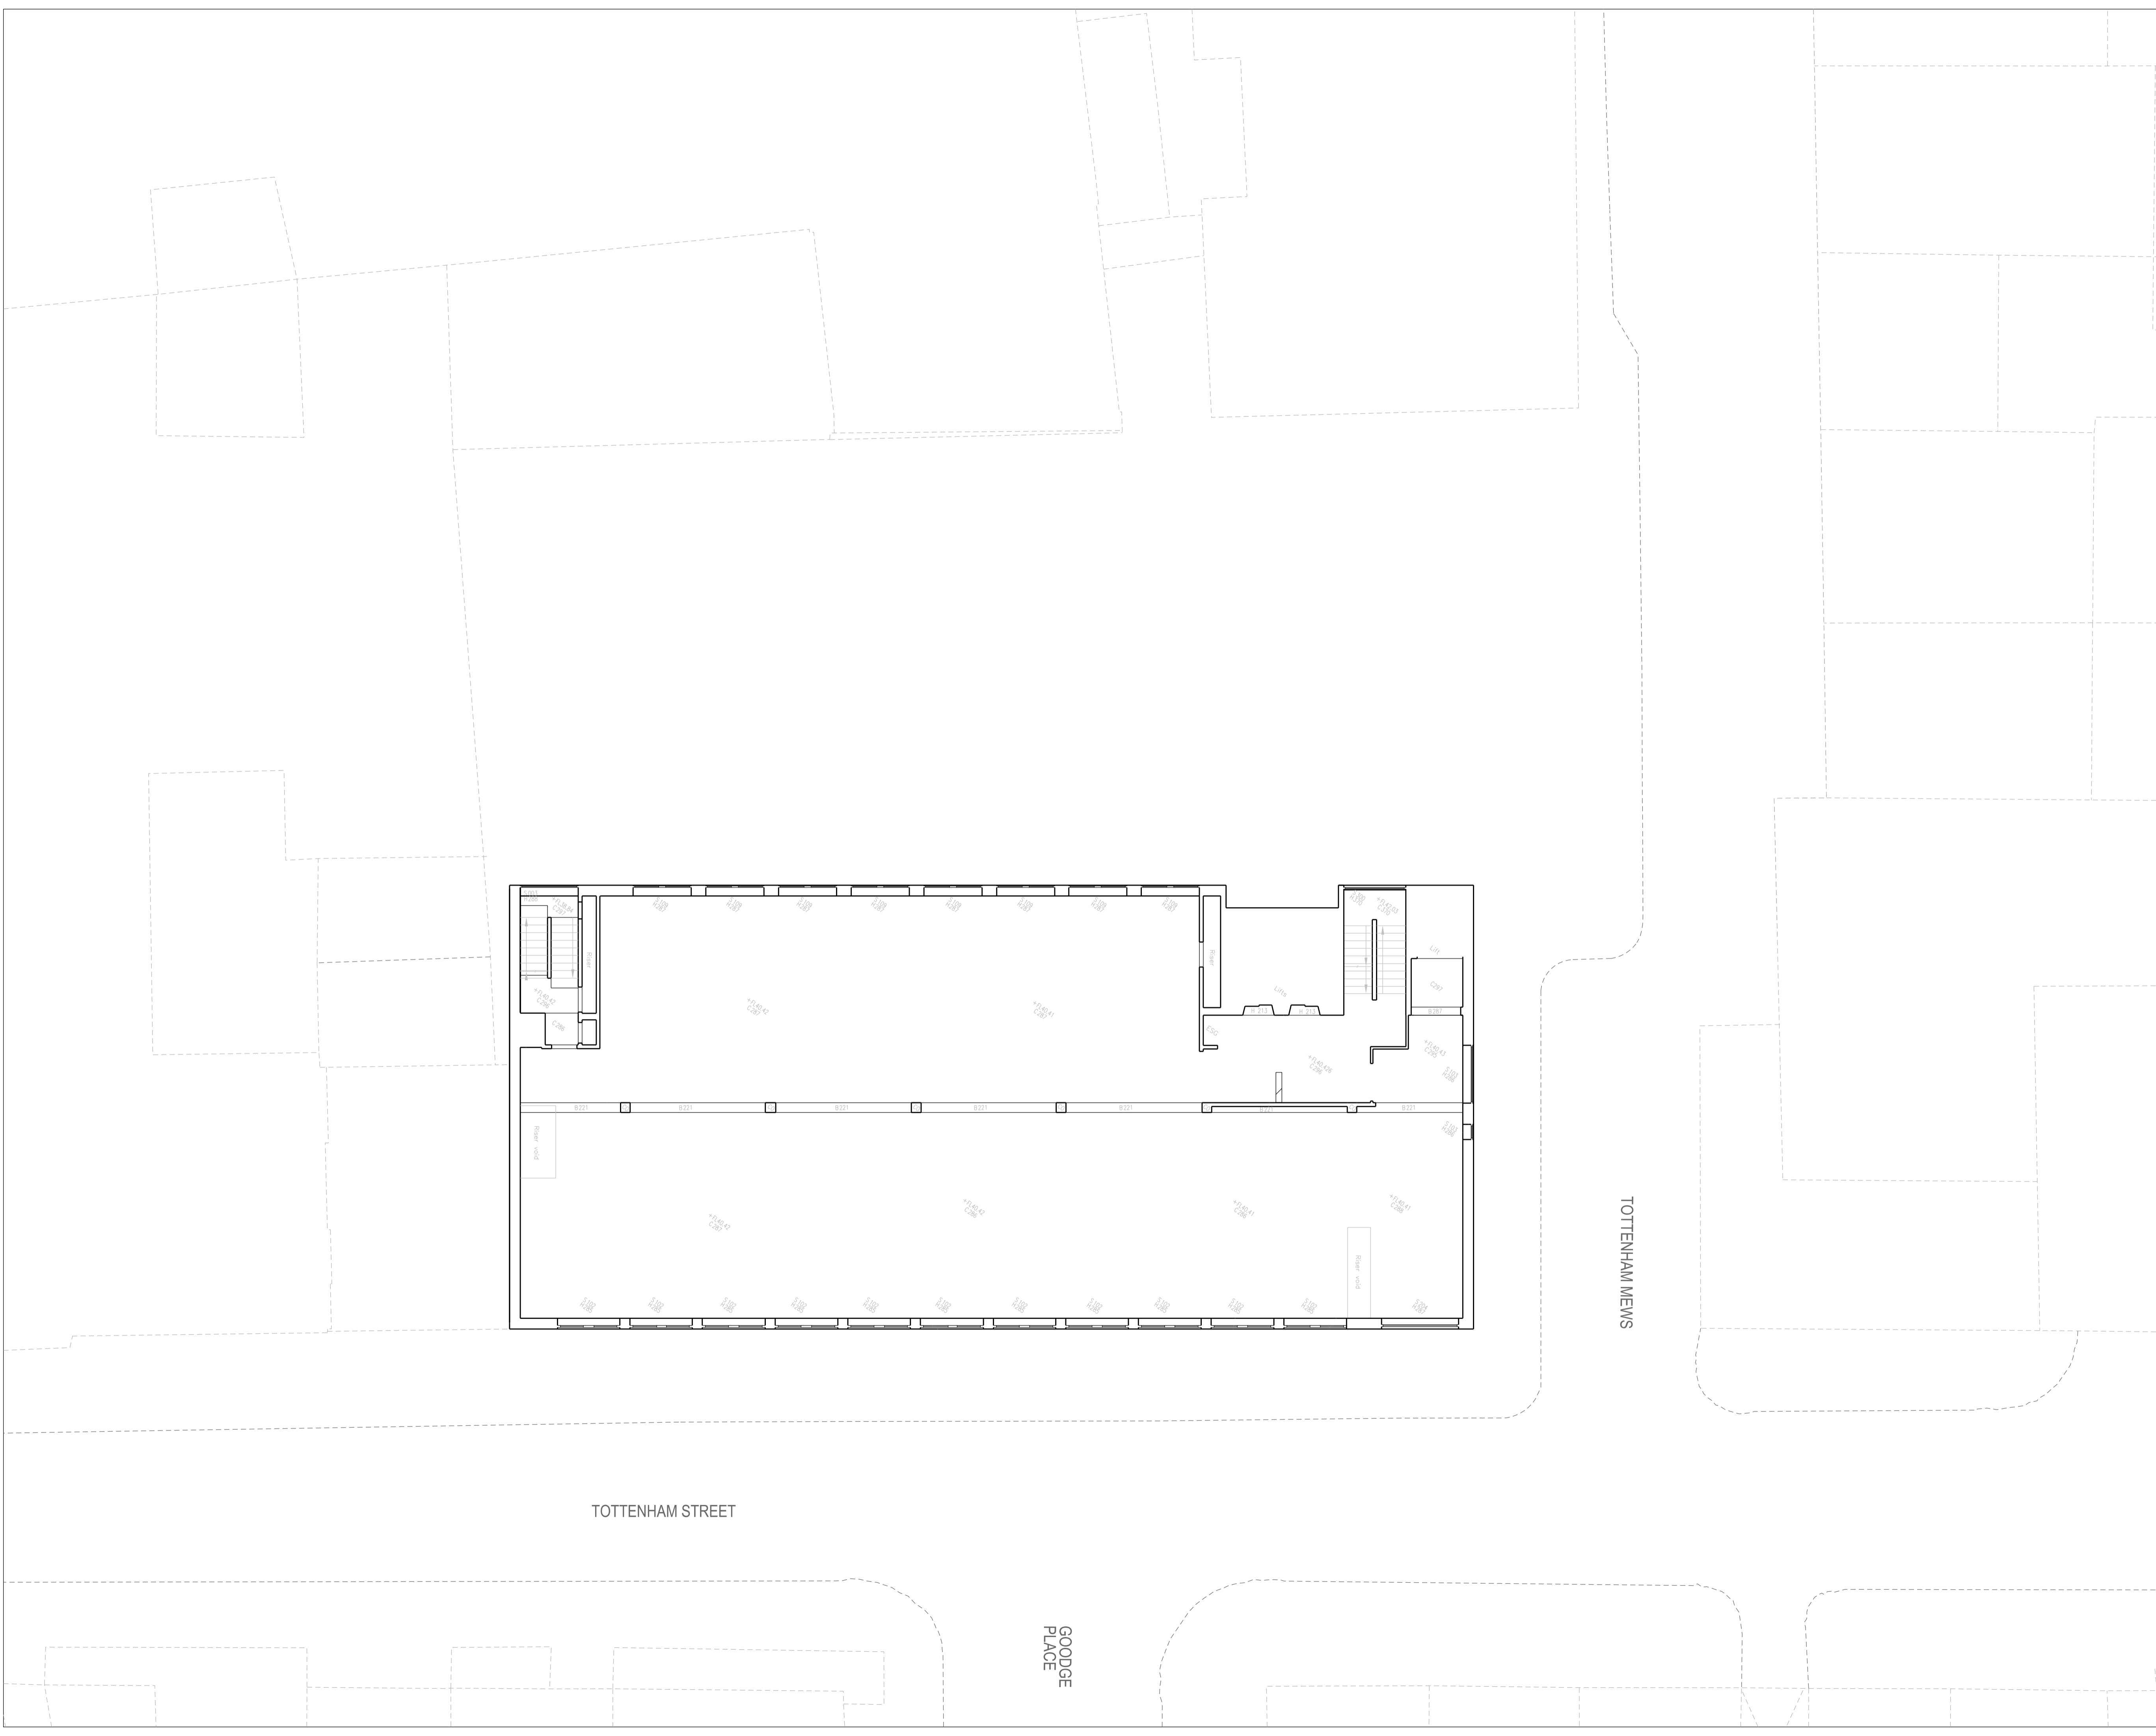

Notes

- All dimensions to be checked on site
- Do not scale off this drawing
- All dimensions are shown in mm unless otherwise stated
- Refer to drawing issue sheet for purpose of issue
- If in doubt ask
- © Lewelyn Davies

Key plan

0 1 2 3 4 5 Metres

*Information based on Survey done by others

P2 PLANNING APPLICATION	15-01-19	ZL
P1 For Design Team review	14-12-19	ZL
No. Description	Date	By
Revisions		

Structural Consultant	Services Consultant
URS	ARUP
Project Manager	Cost Consultant
-	Equals Consulting
Project Title	
Arthur Stanley House	

Client
University College of London Hospitals Charity (UCLHC)

Drawing Title
Existing Floor Plan Level 06

Project Number	Drawing Number	Revision
LD13 002.00 - P_XTG_06		P2

Scale @ A1
1:100
Date
14-09-15

Architects


LEWELYN DAVIES

3rd floor | 3-5 Rathbone Place | London | W1T 1HJ
T +44(0)20 7907 7900 | E london@ldavies.com
www.ldavies.com


Notes

- All dimensions to be checked on site
- Do not scale off this drawing
- All dimensions are shown in mm unless otherwise stated
- Refer to drawing issue sheet for purpose of issue
- If in doubt ask
- © Lewelyn Davies

Key plan

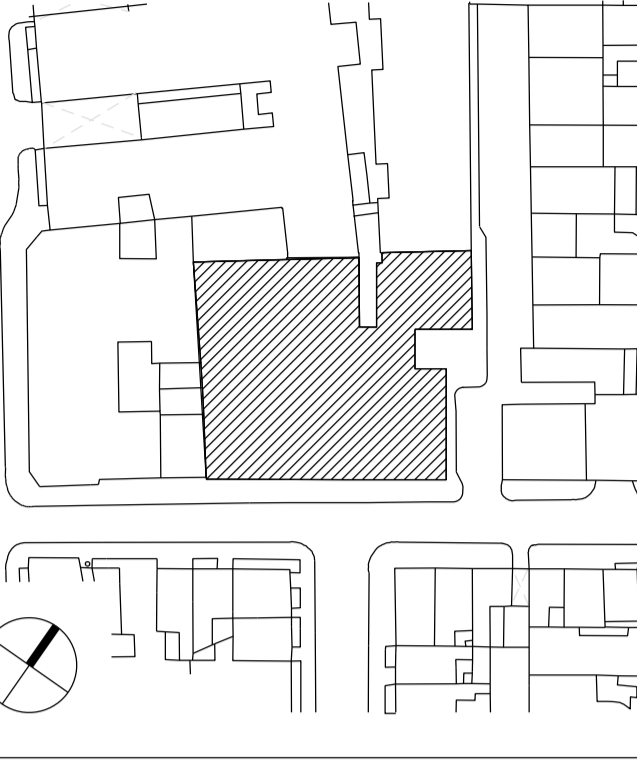

*Information based on Survey done by others

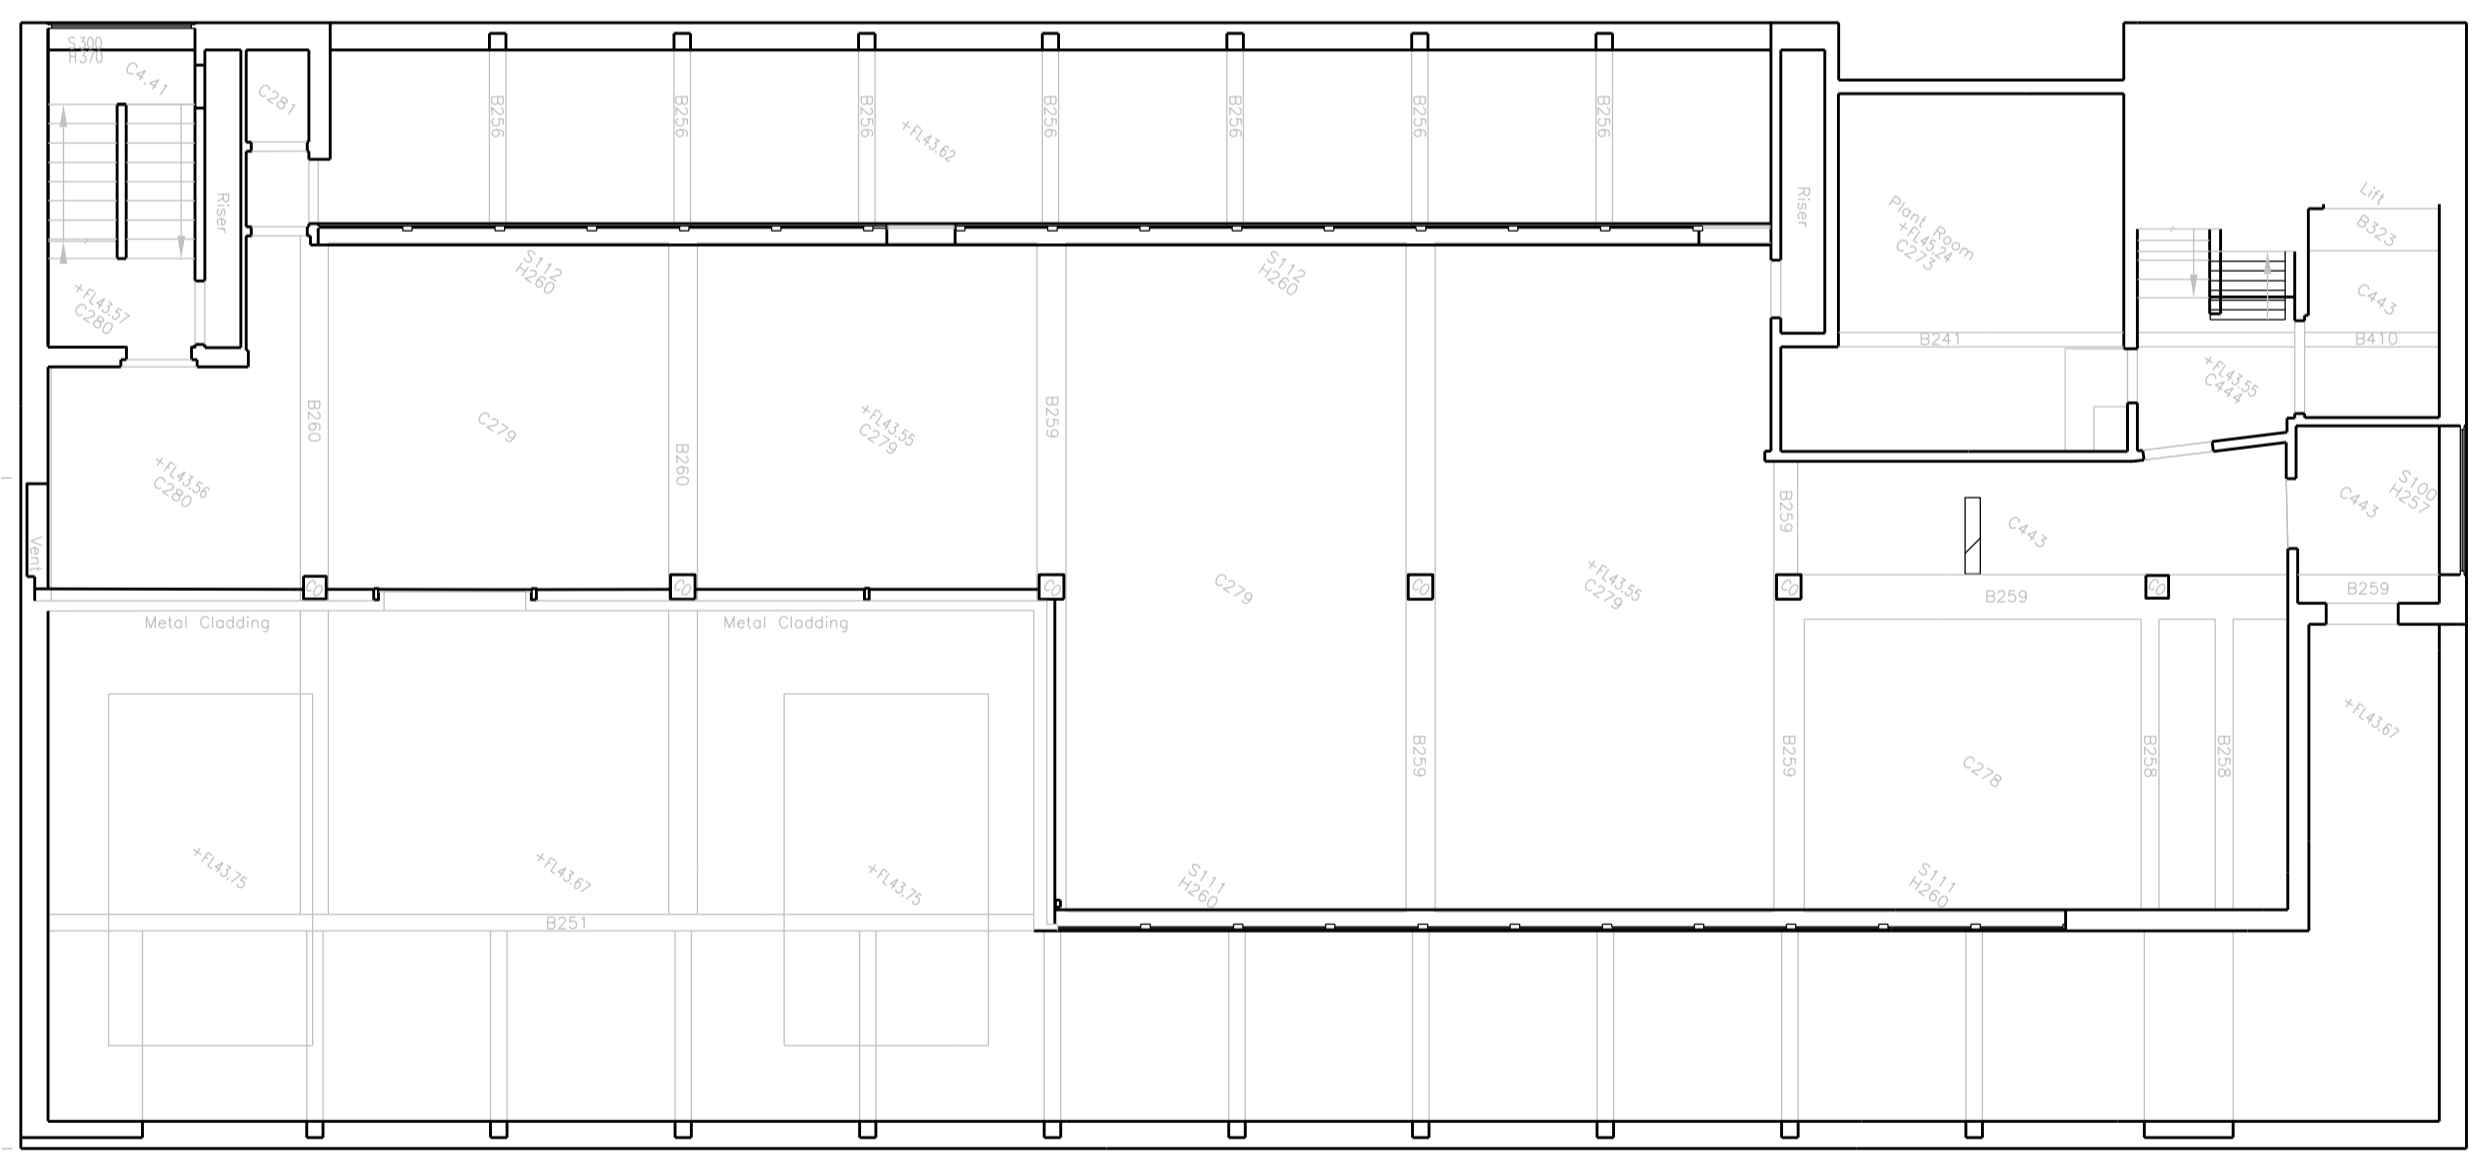

No.	Description	Date	By
P2	PLANNING APPLICATION	15-01-19	ZL
P1	For Design Team review	14-12-19	ZL

Structural Consultant	Services Consultant
URS	ARUP
Project Manager	Cost Consultant
-	Equals Consulting
Project Title	
Arthur Stanley House	

Client
University College of London Hospitals Charity (UCLHC)

Drawing Title
Existing Floor Plan Level 07


Project Number	Drawing Number	Revision
LD13 002.00 - P_XTG_07		P2

Scale @ A1
1:100
Date
14-09-15

Architects

LLEWELYN DAVIES


3rd floor | 3-5 Rathbone Place | London | W1T 1HJ
T +44(0)20 7907 7900 | E london@ldavies.com
www.ldavies.com

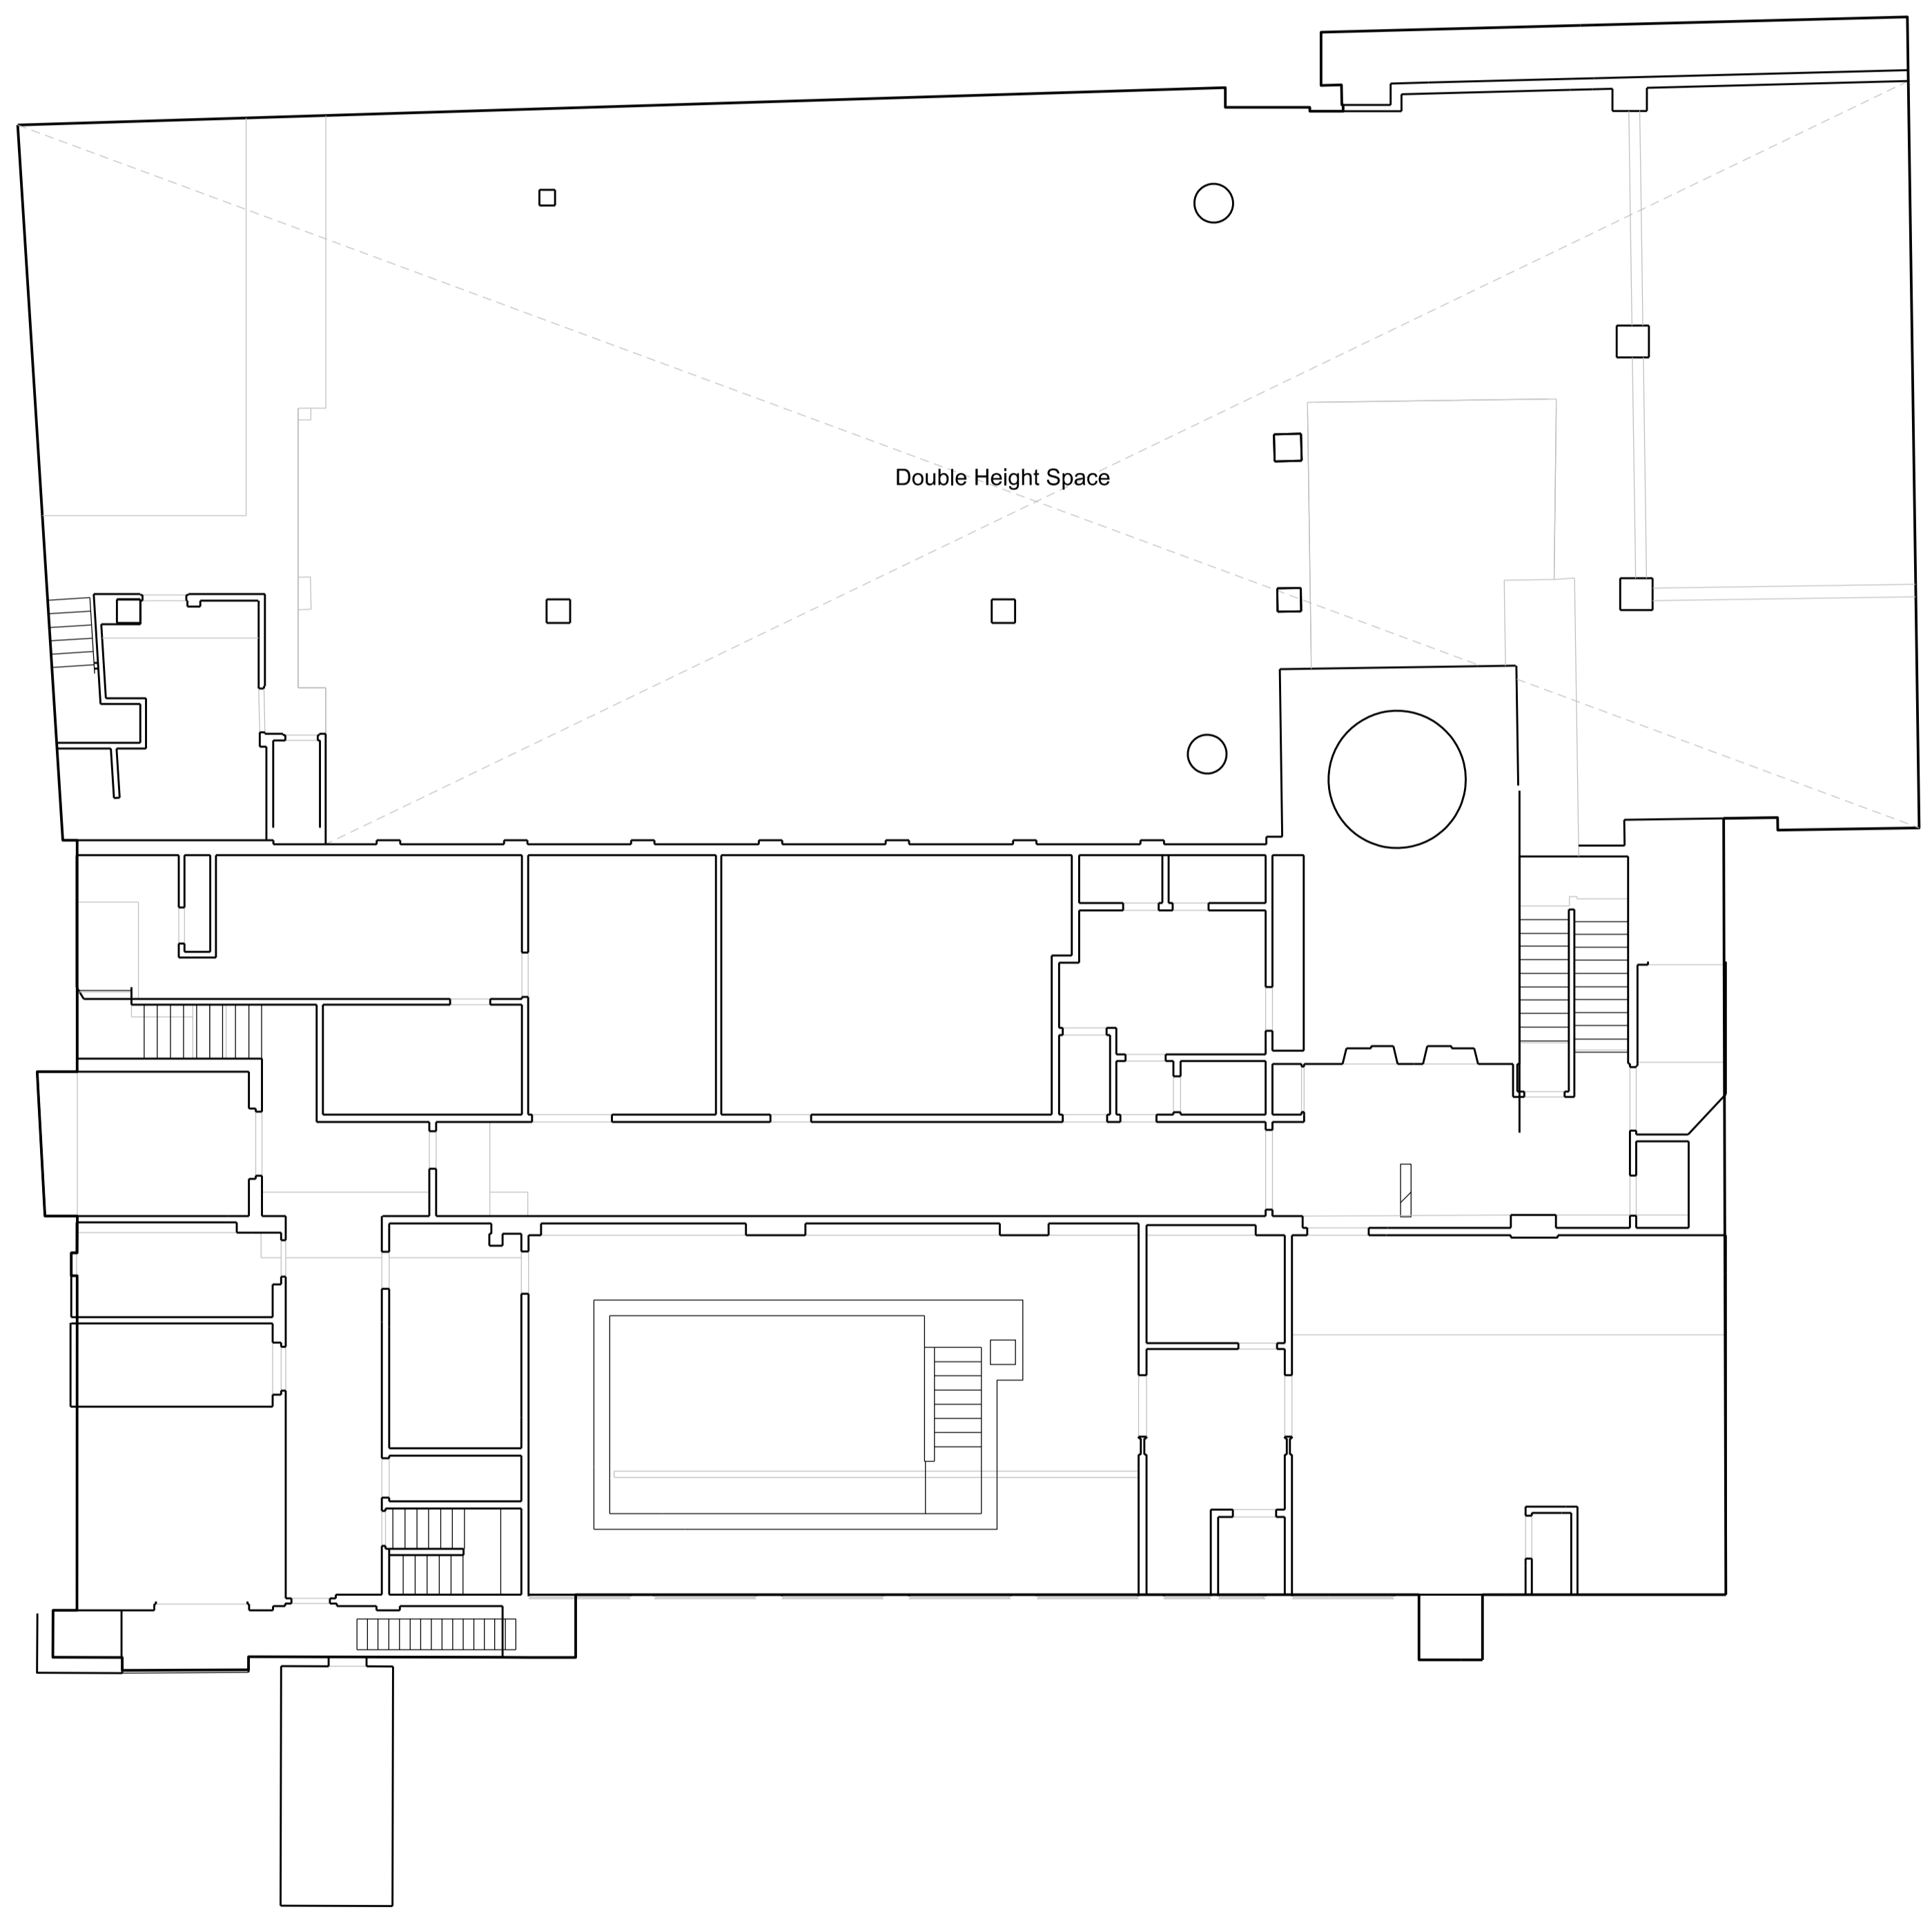

Notes

- All dimensions to be checked on site
- Do not scale off this drawing
- All dimensions are shown in mm unless otherwise stated
- Refer to drawing issue sheet for purpose of issue
- If in doubt ask
- © Lewelyn Davies

Key plan

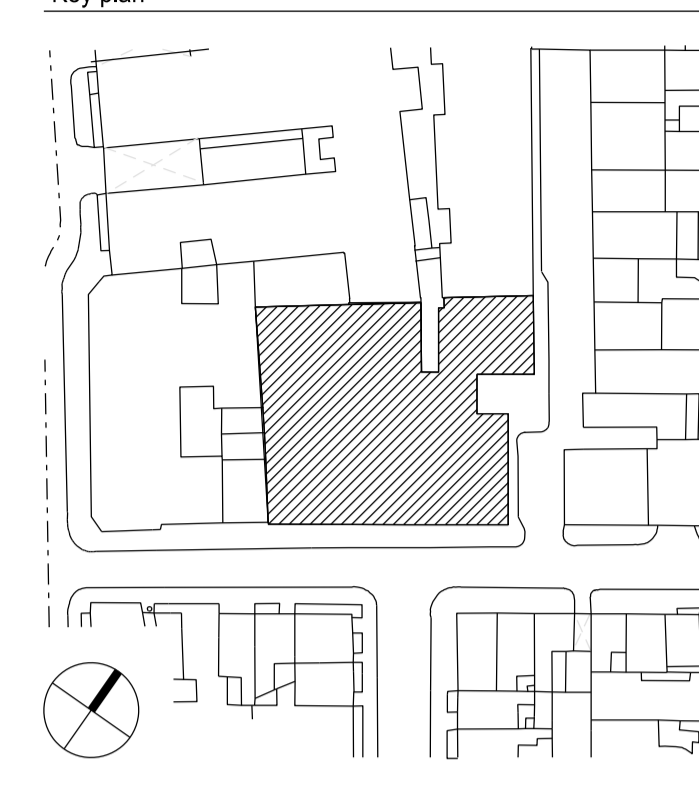

0 1 2 3 4 5 Metres

*Information based on Survey done by others

P2 PLANNING APPLICATION	15-01-19	ZL
P1 For Design Team review	14-12-19	ZL
No. Description	Date	By
Revisions		

Structural Consultant	Services Consultant
URS	ARUP
Project Manager	Cost Consultant
-	Equals Consulting
Project Title	
Arthur Stanley House	

Client
University College of London Hospitals Charity (UCLHC)

Drawing Title
Existing Floor Plan Level B1

Project Number	Drawing Number	Revision
LD13 002.00	- P_XTG_B1	P2


Scale @ A1
1:100

Date
14-09-15

Architects

LLEWELYN DAVIES

3rd floor | 3-5 Rathbone Place | London | W1T 1HJ
T +44(0)20 7907 7900 | E london@ldavies.com
www.ldavies.com

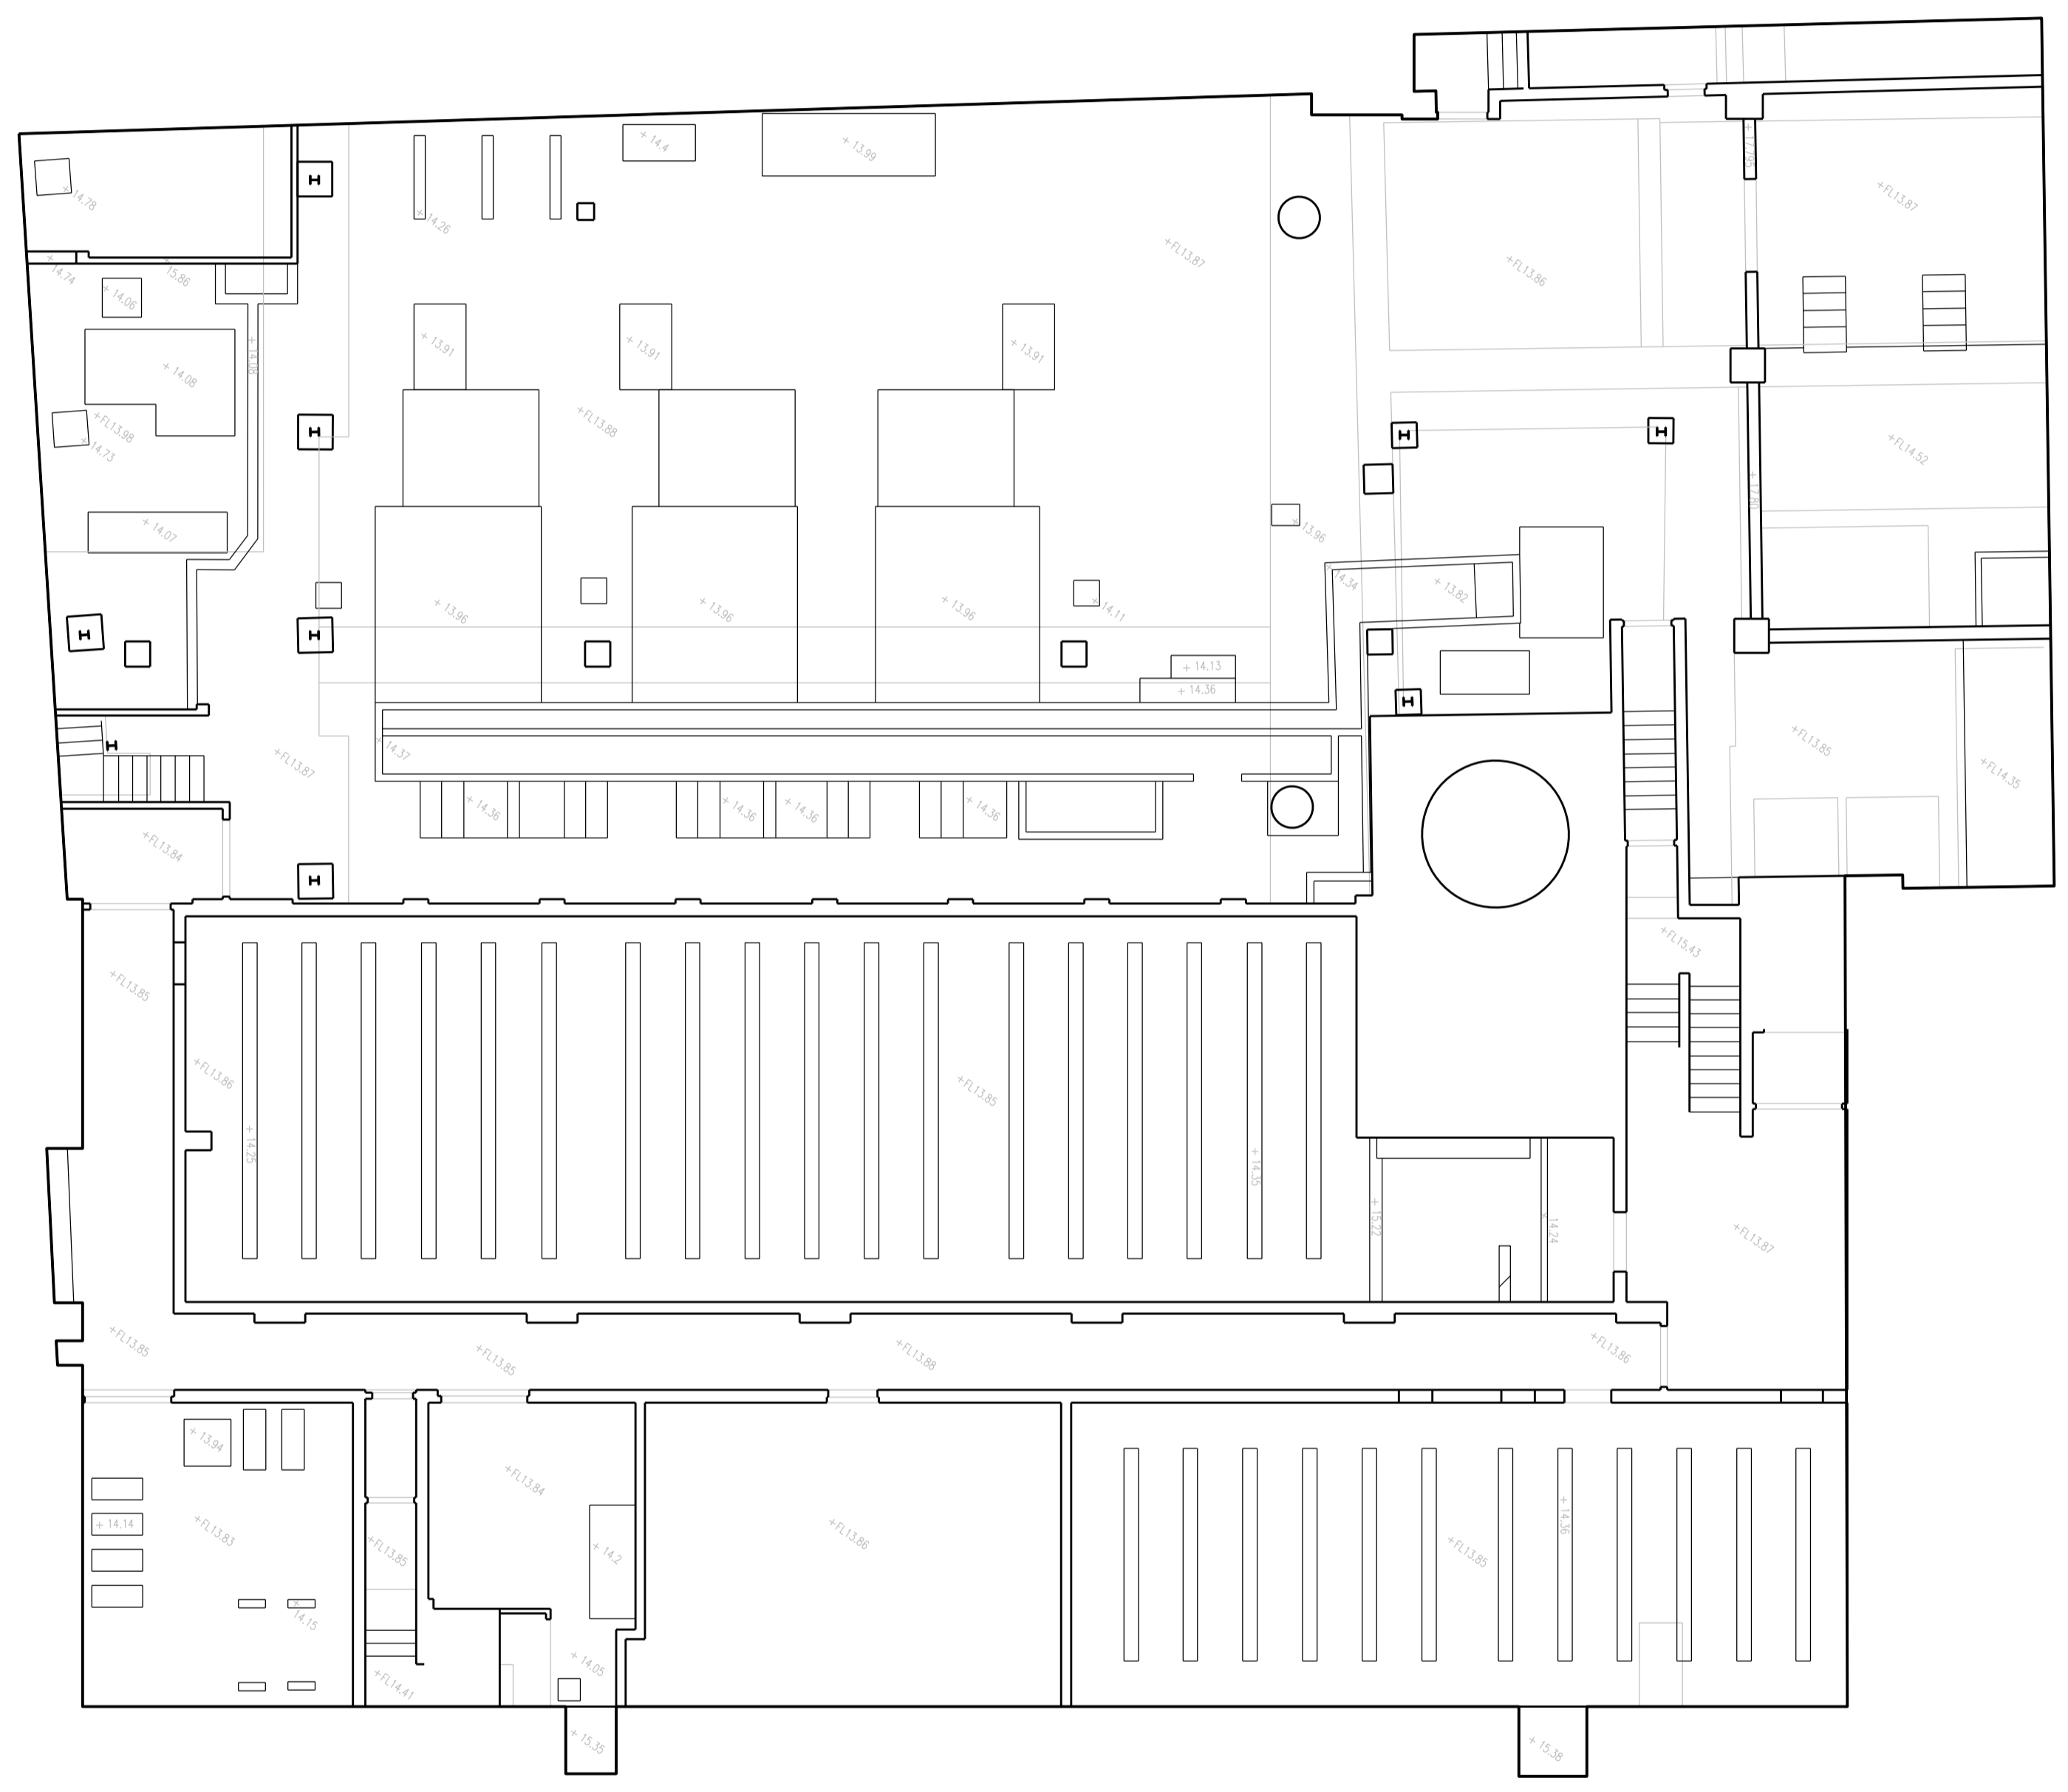

Notes

- All dimensions to be checked on site
- Do not scale off this drawing
- All dimensions are shown in mm unless otherwise stated
- Refer to drawing issue sheet for purpose of issue
- If in doubt ask
- © Lewelyn Davies

Key plan

0 1 2 3 4 5 Metres

*Information based on Survey done by others

P2 PLANNING APPLICATION	15-01-19	ZL
P1 For Design Team review	14-12-19	ZL
No. Description	Date	By
Revisions		

Structural Consultant	Services Consultant
URS	ARUP
Project Manager	Cost Consultant
-	Equals Consulting
Project Title	
Arthur Stanley House	

Client
 University College of London
 Hospitals Charity (UCLHC)

Drawing Title
 Existing Floor Plan
 Level B2

Project Number	Drawing Number	Revision
LD13 002.00 - P_XTG_B2		P2

Scale @ A1
 1:100
 Date
 14-09-15

Architects


LLEWELYN DAVIES

3rd floor | 3-5 Rathbone Place | London | W1T 1HJ
 T +44(0)20 7907 7900 | E london@ldavies.com
 www.ldavies.com

Notes


- All dimensions to be checked on site
- Do not scale off this drawing
- All dimensions are shown in mm unless otherwise stated
- Refer to drawing issue sheet for purpose of issue
- If in doubt ask
- © Lewelyn Davies

Key plan

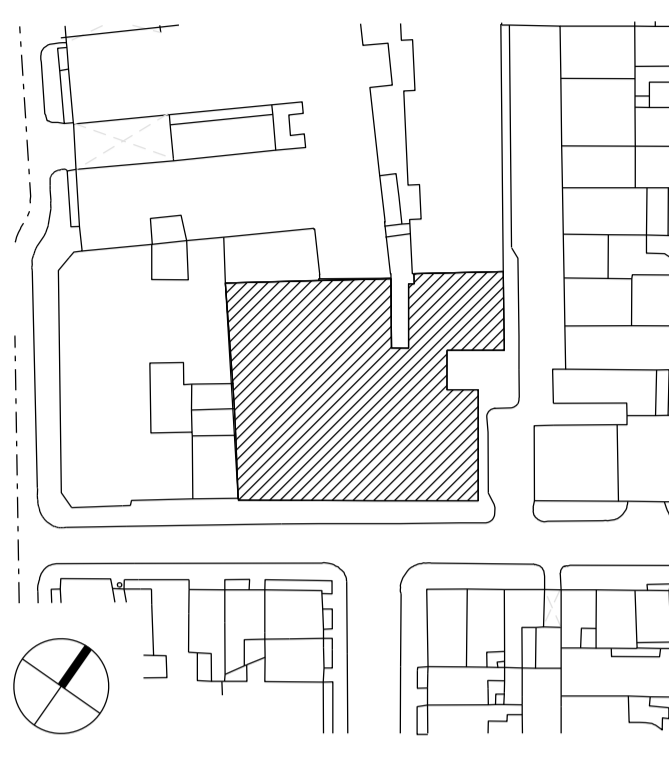

0 1 2 3 4 5 Metres

*Information based on Survey done by others

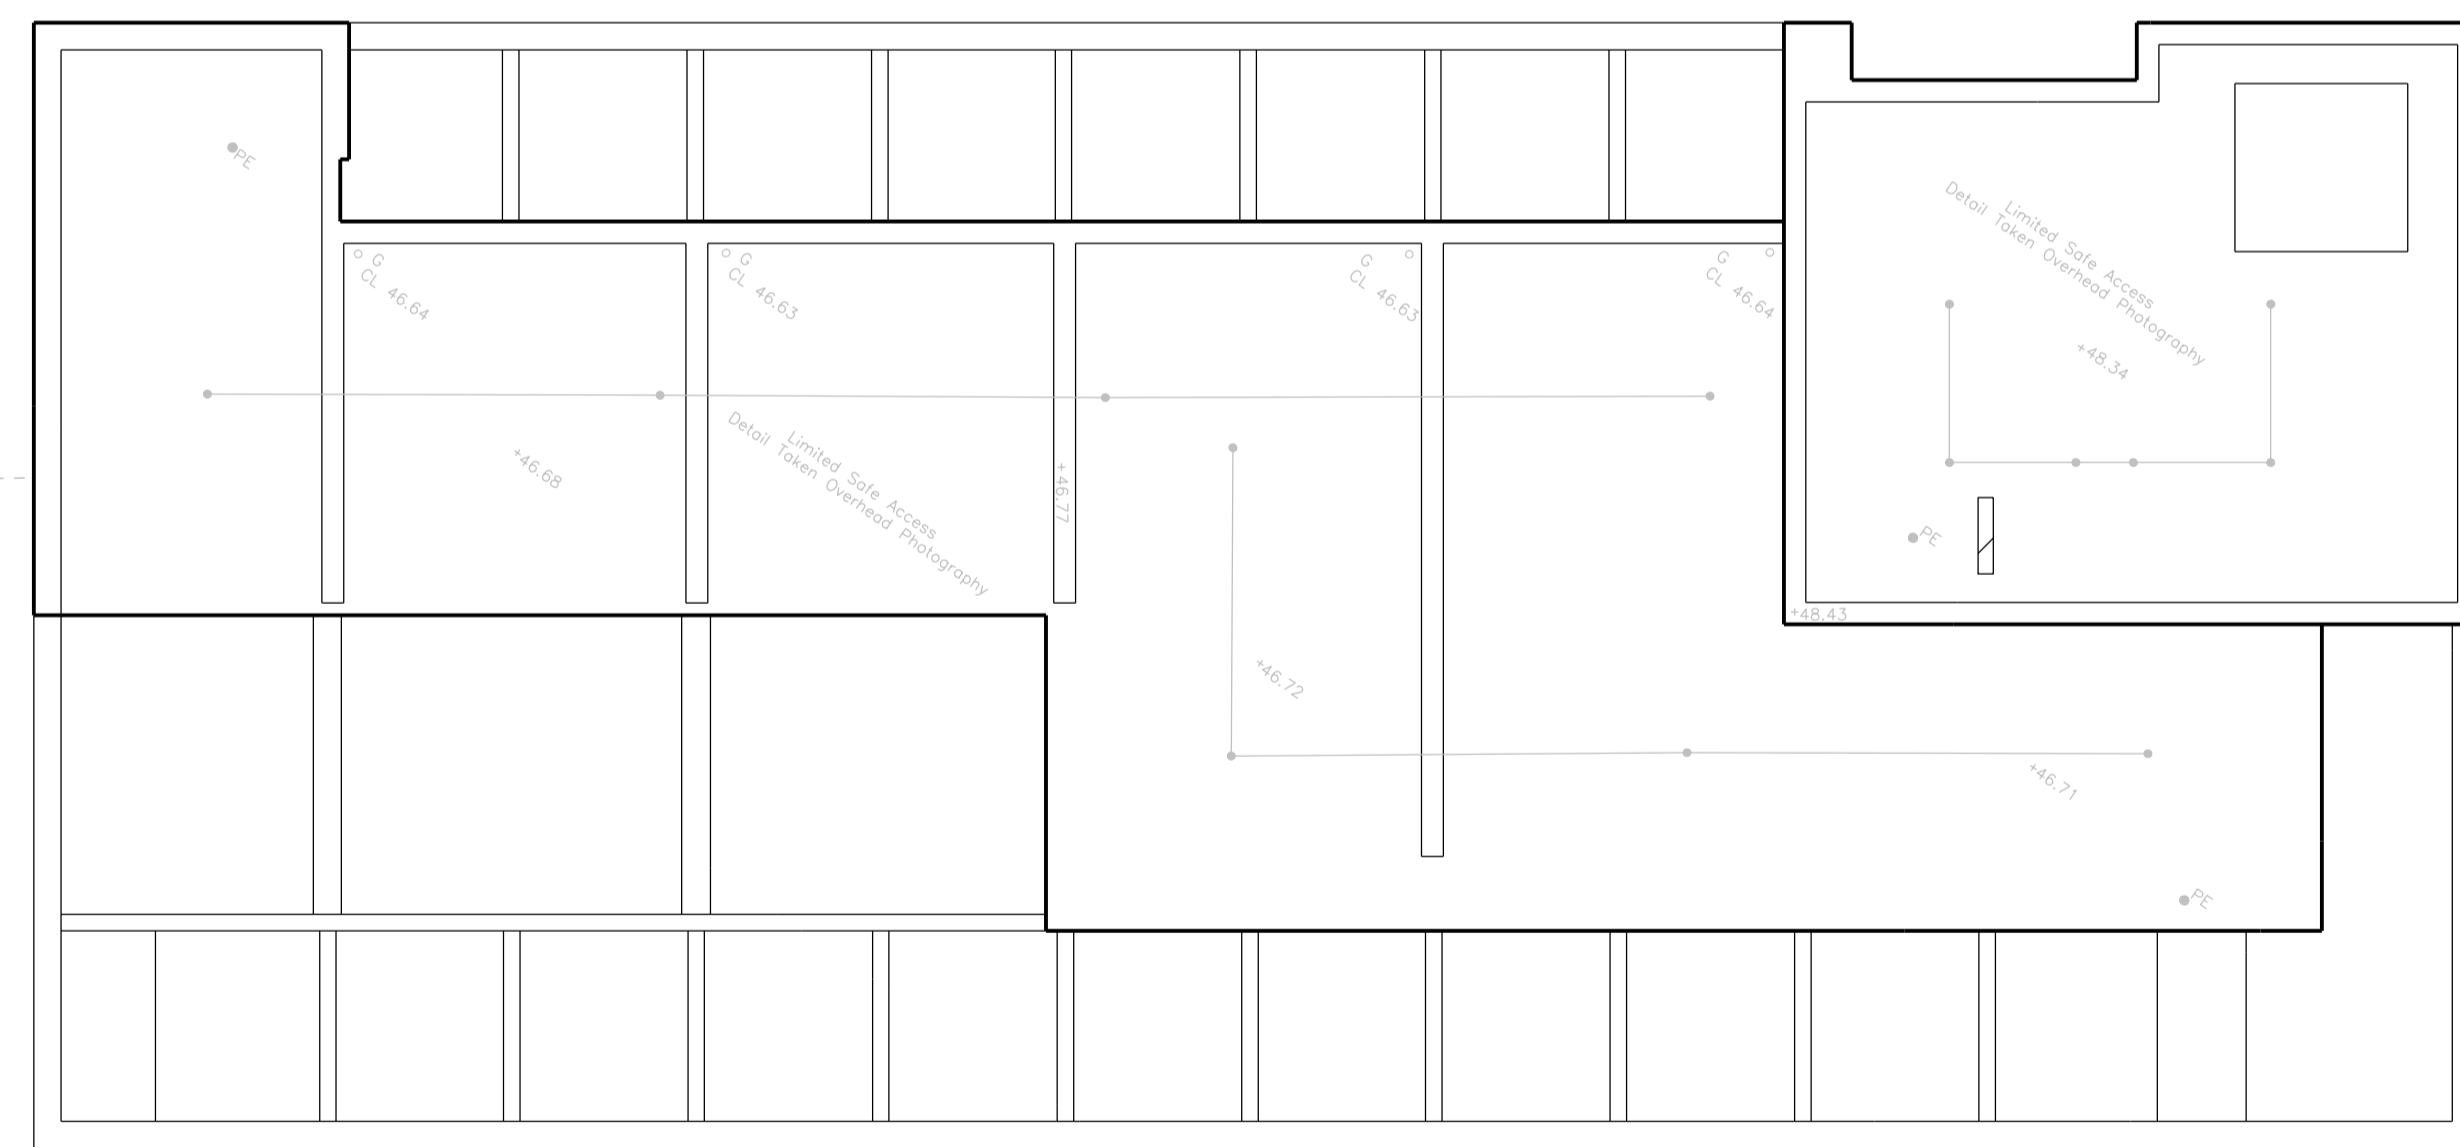

TOTTENHAM MEWS

TOTTENHAM STREET

GOODGE PLACE

P2 PLANNING APPLICATION	15-01-19	ZL
P1 For Design Team review	14-12-19	ZL
No. Description	Date	By
Revisions		

Structural Consultant	Services Consultant
URS	ARUP
Project Manager	Cost Consultant
-	Equals Consulting
Project Title	
Arthur Stanley House	

Client
University College of London Hospitals Charity (UCLHC)

Drawing Title
Existing Floor Plan Level Roof

Project Number	Drawing Number	Revision
LD13 002.00	- P_XTG_LR	P1

Scale @ A1
1:100

Date
14-09-15

Architects



3rd floor | 3-5 Rathbone Place | London | W1T 1HJ
T +44(0)20 7907 7900 | E london@ldavies.com
www.ldavies.com