


Existing East Elevation

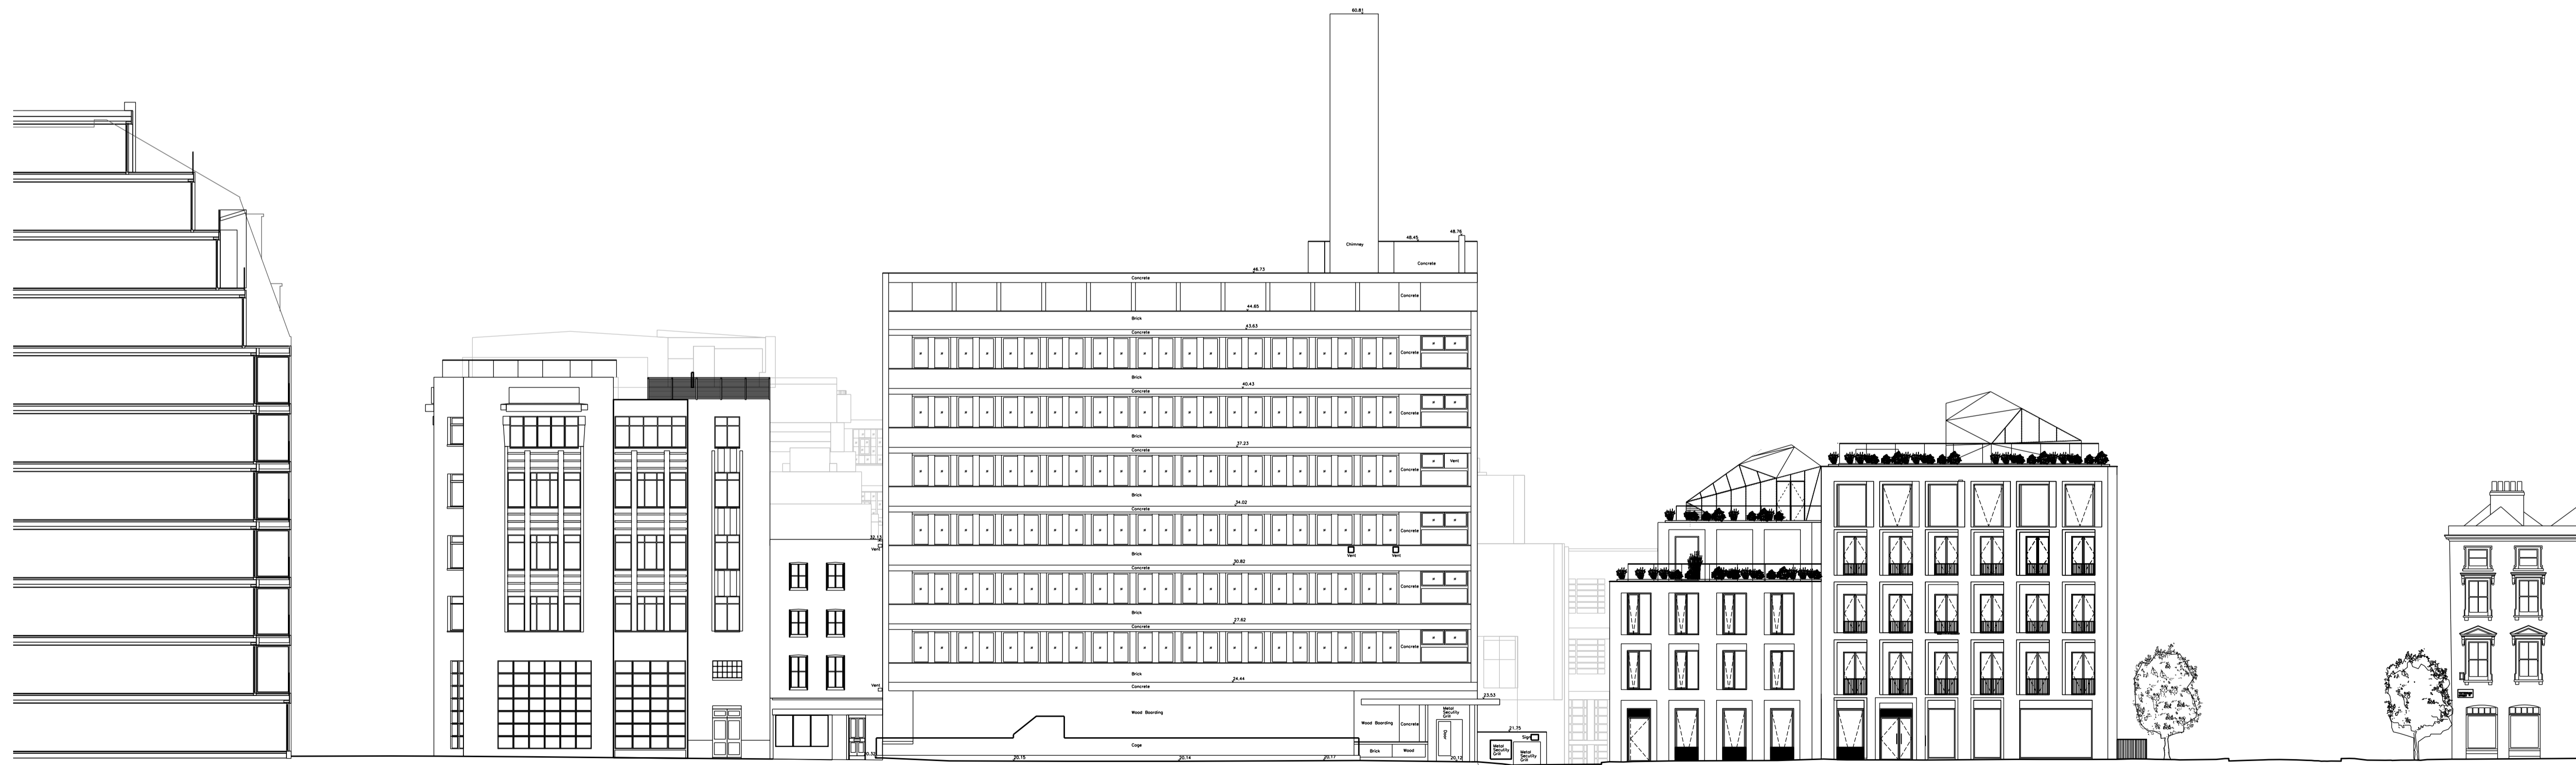


Existing South Elevation

Notes

- All dimensions to be checked on site
- Do not scale off this drawing
- All dimensions are shown in mm unless otherwise stated
- Refer to drawing issue sheet for purpose of issue
- If in doubt ask
- © Lewelyn Davies

Key plan

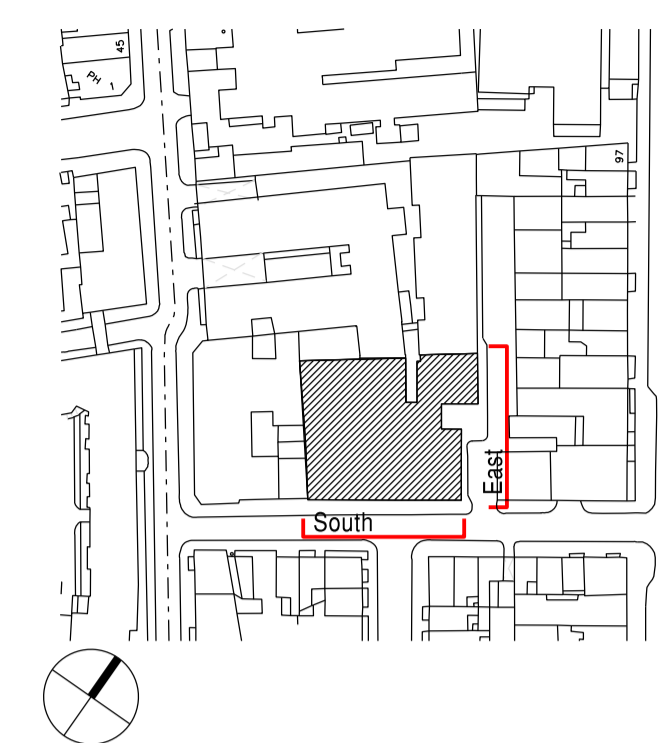

No.	Description	Date	By
P1	PLANNING APPLICATION	15-01-19	RB

Structural Consultant	Services Consultant
URS	ARUP
Project Manager	Cost Consultant
-	Equals Consulting
Project Title	
Arthur Stanley House	

Client  
University College of London  
Hospitals Charity (UCLHC)

Drawing Title  
**Existing  
South and East Elevations**

Project Number	Drawing Number	Revision
LD13 002.00	- E_XTG_01	P1

Scale @ A1  
1:200

Date  
31.10.2014

Architects



**LLEWELYN  
DAVIES**

3rd floor | 3-5 Rathbone Place | London | W1T 1HJ  
T +44(0)20 7907 7900 | E london@ldavies.com  
www.ldavies.com


Notes

- All dimensions to be checked on site
- Do not scale off this drawing
- All dimensions are shown in mm unless otherwise stated
- Refer to drawing issue sheet for purpose of issue
- If in doubt ask
- © Lewelyn Davies

Key plan

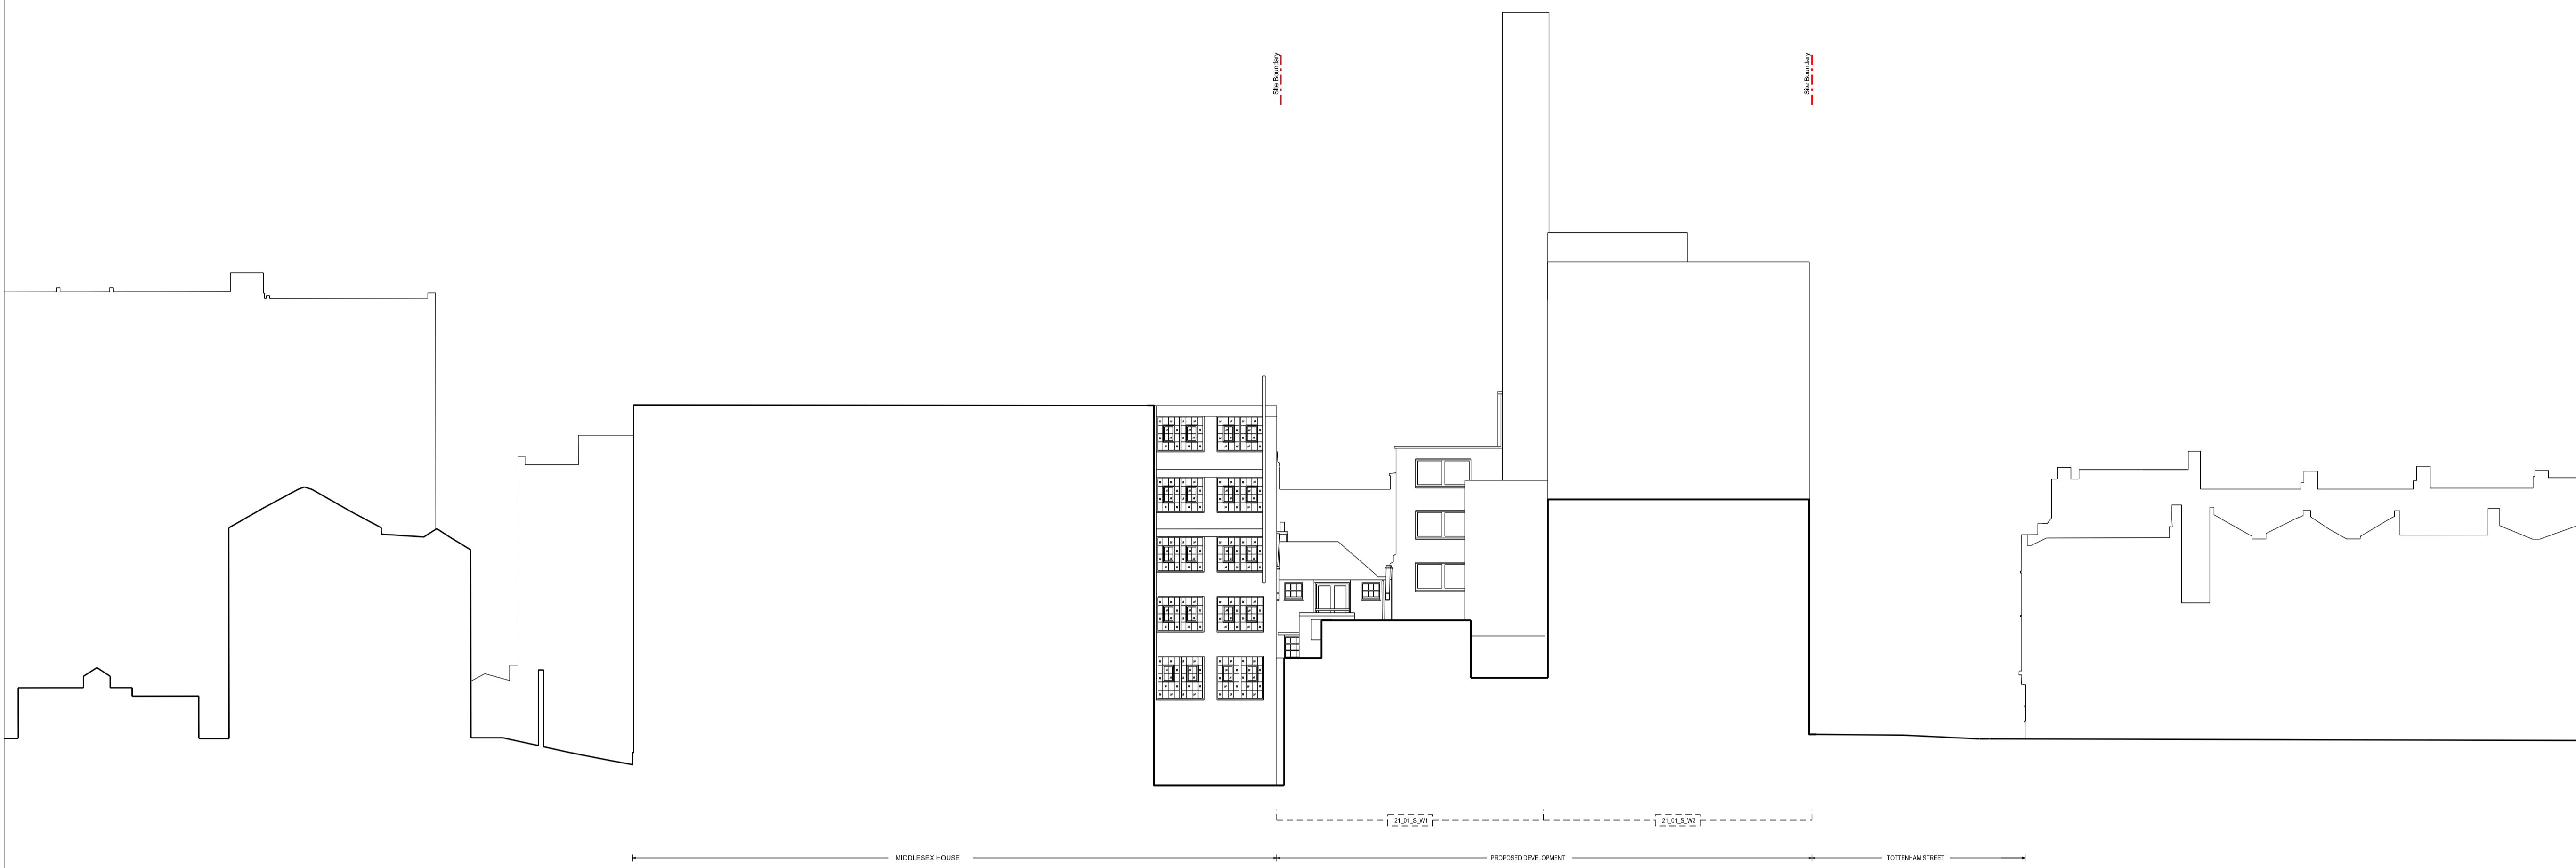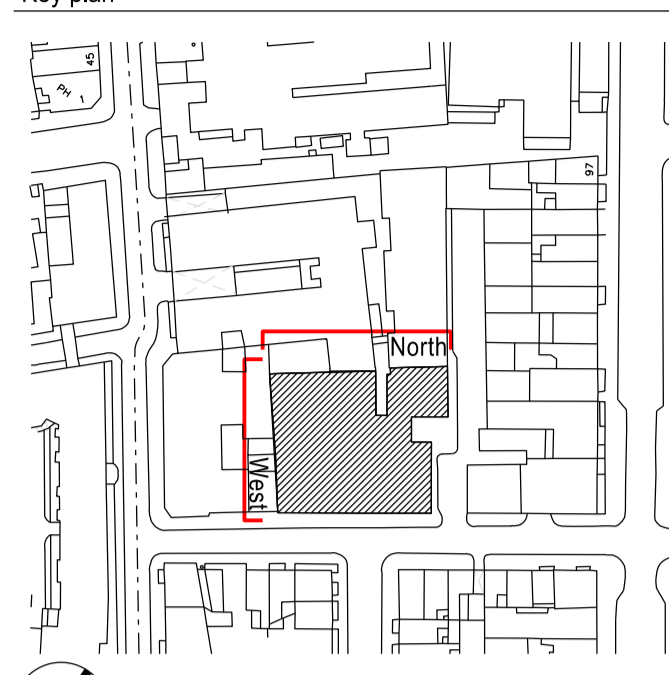

Existing West Elevation

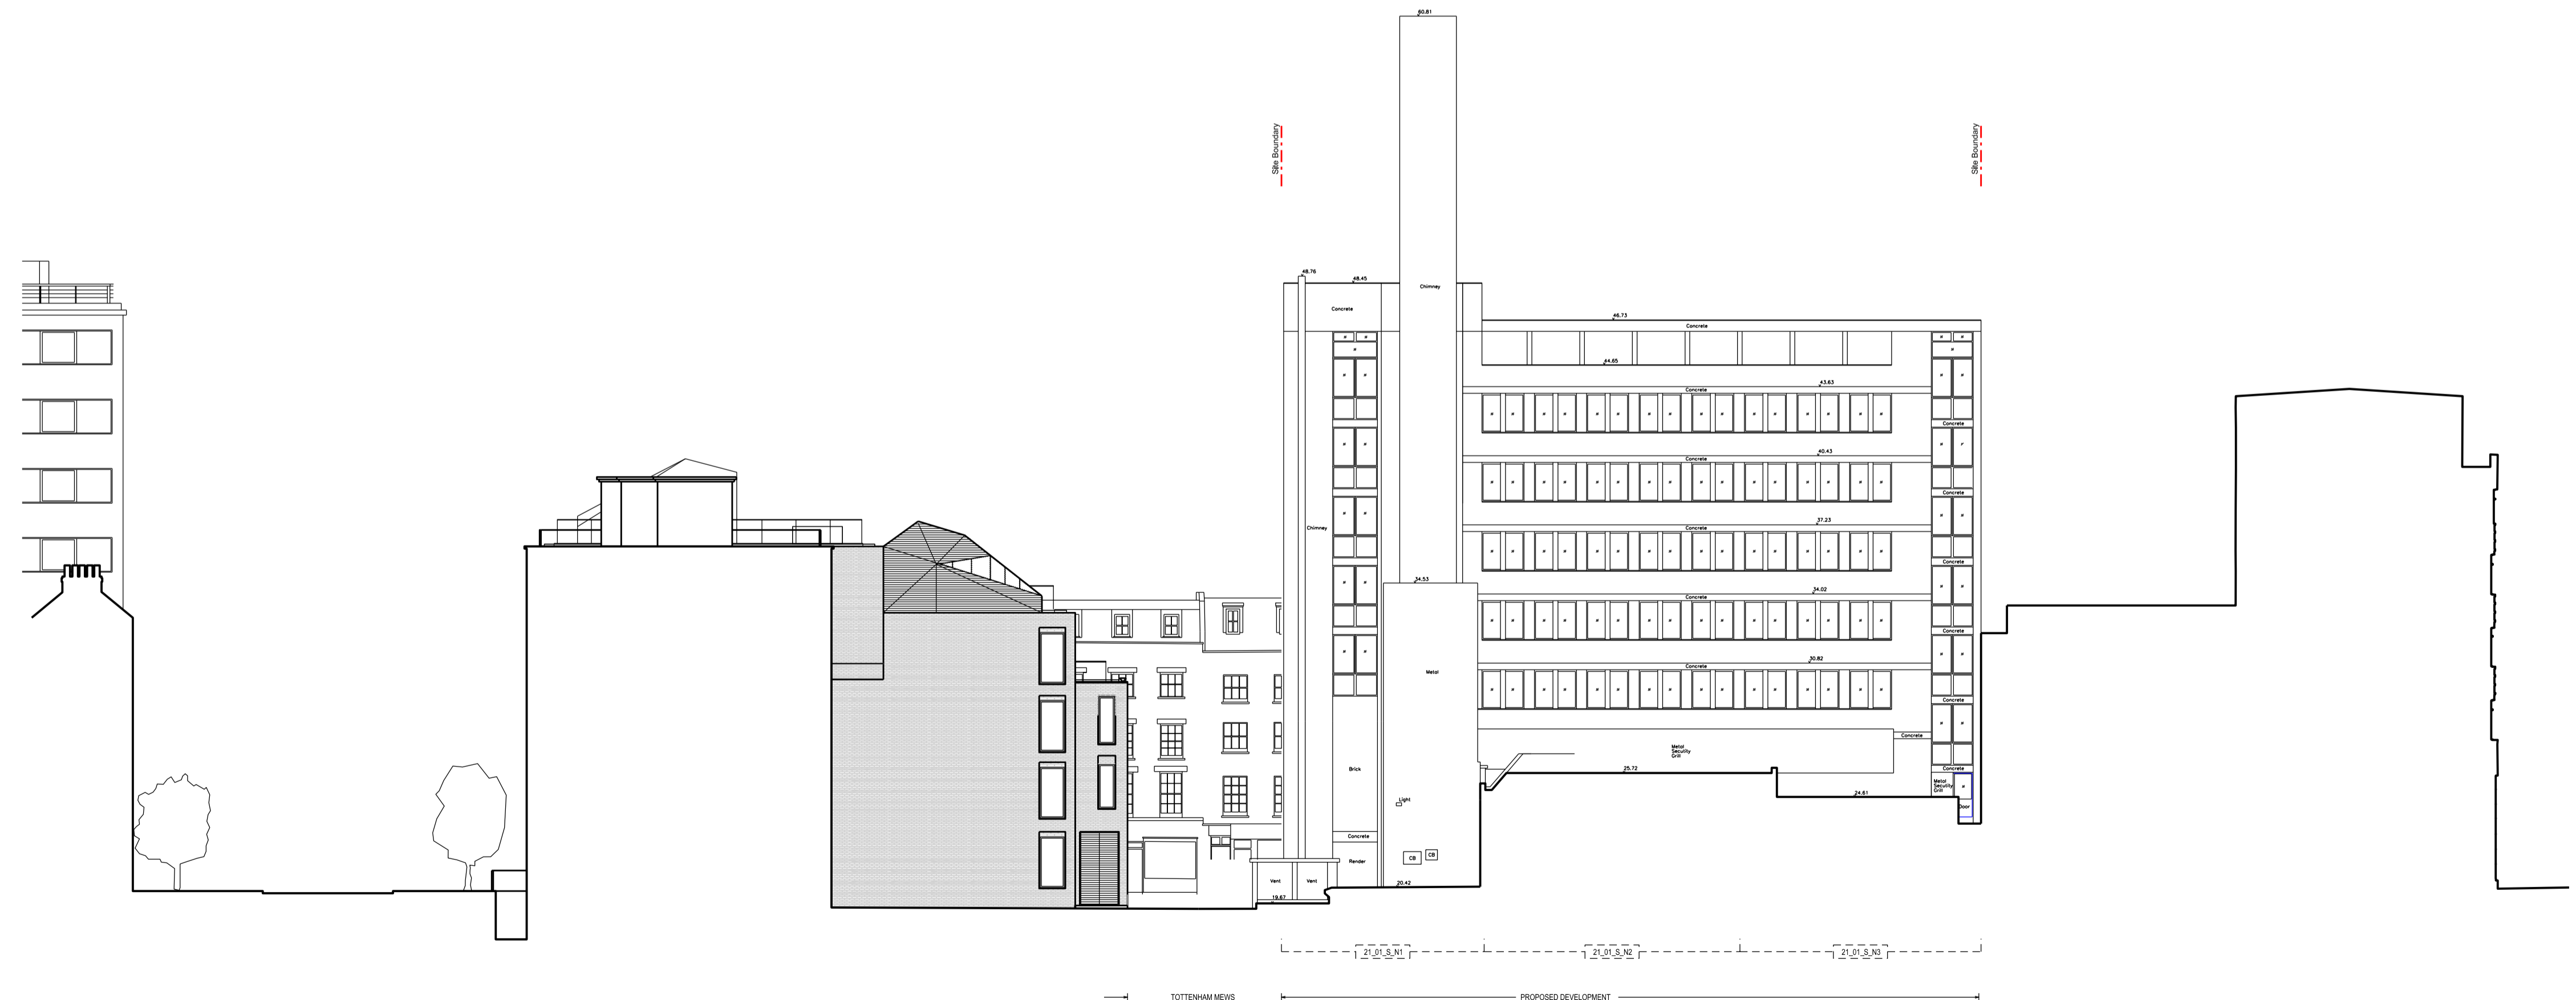

Existing North Elevation

P1 PLANNING APPLICATION	15-01-19	RB
No. Description	Date	By
Revisions		

Structural Consultant	Services Consultant
URS	ARUP
Project Manager	Cost Consultant
-	Equals Consulting
Project Title	
Arthur Stanley House	

Client  
University College of London  
Hospitals Charity (UCLHC)

Drawing Title  
**Existing  
North and West Elevations**

Project Number	Drawing Number	Revision
LD13 002.00	- E_XTG_02	P1

Scale @ A1  
1:200

Date  
14-12-16

Architects



3rd floor | 3-5 Rathbone Place | London | W1T 1HJ  
T +44(0)20 7907 7900 | E london@ldavies.com  
www.ldavies.com