

NOTES:

- 1. DO NOT SCALE FROM THIS DRAWING
- 2. ALL DIMENSIONS ARE IN METERS UNLESS OTHERWISE SPECIFIED
- 3. TO BE CONSTRUCTED IN ACCORDANCE WITH BRITISH STANDARDS
- 4. ALL MEASUREMENTS ARE SUBJECT TO CONFIRMATION BY THE CONTRACTOR DURING THE WORKS ON SITE.
- 5. THIS DRAWING IS TO BE READ IN CONJUNCTION WITH ALL RELEVANT ARCHITECTURAL AND ENGINEER DRAWINGS AND SPECIFICATIONS
- 6. THIS DRAWING IS A CONCEPT LAYOUT NOT FOR CONSTRUCTION PURPOSES

REV.	DATE	COMMENTS

PROJECT:
GOLDHURST TERRACE 44

CLIENT:

ARCHITECTURAL DRAWINGS


DRAWING NO.	AP200	REVISION NO.	R1
-------------	-------	--------------	----


DRAWING
PROPOSED GF PLAN
OPTION 1

APPROVED BY

DRAWN BY

SCALE 1/50@A3
DATE: JAN2015

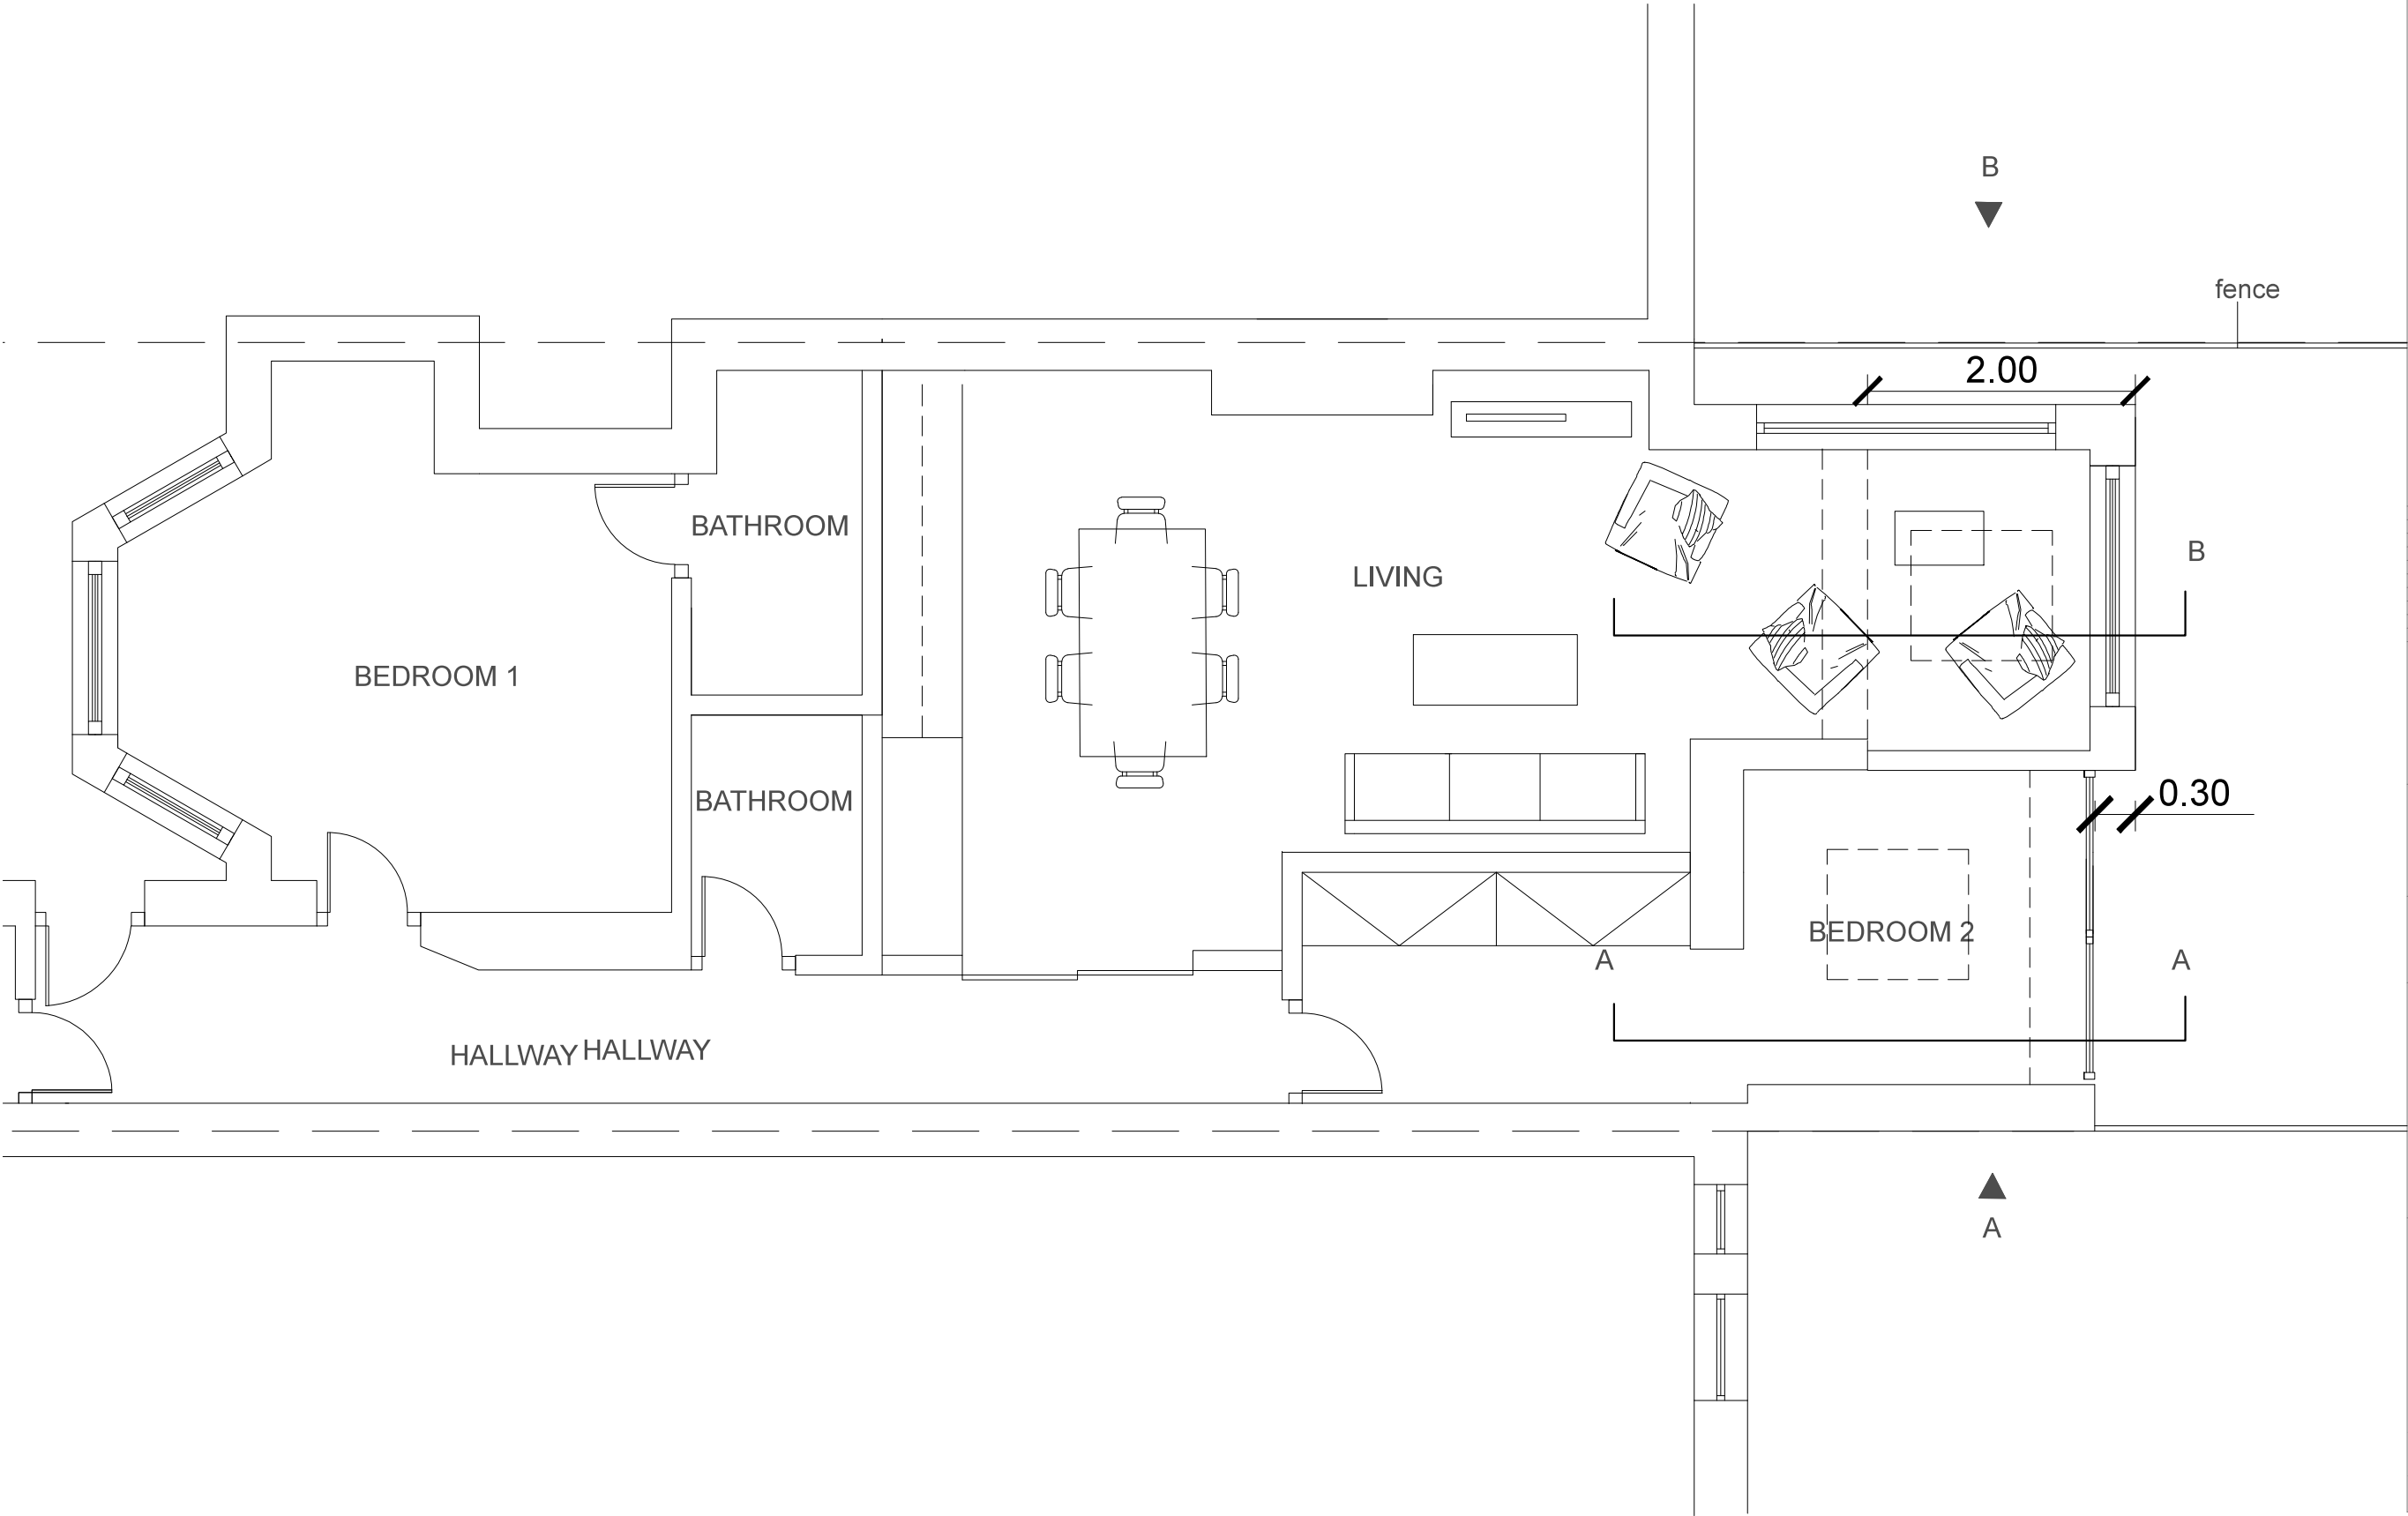

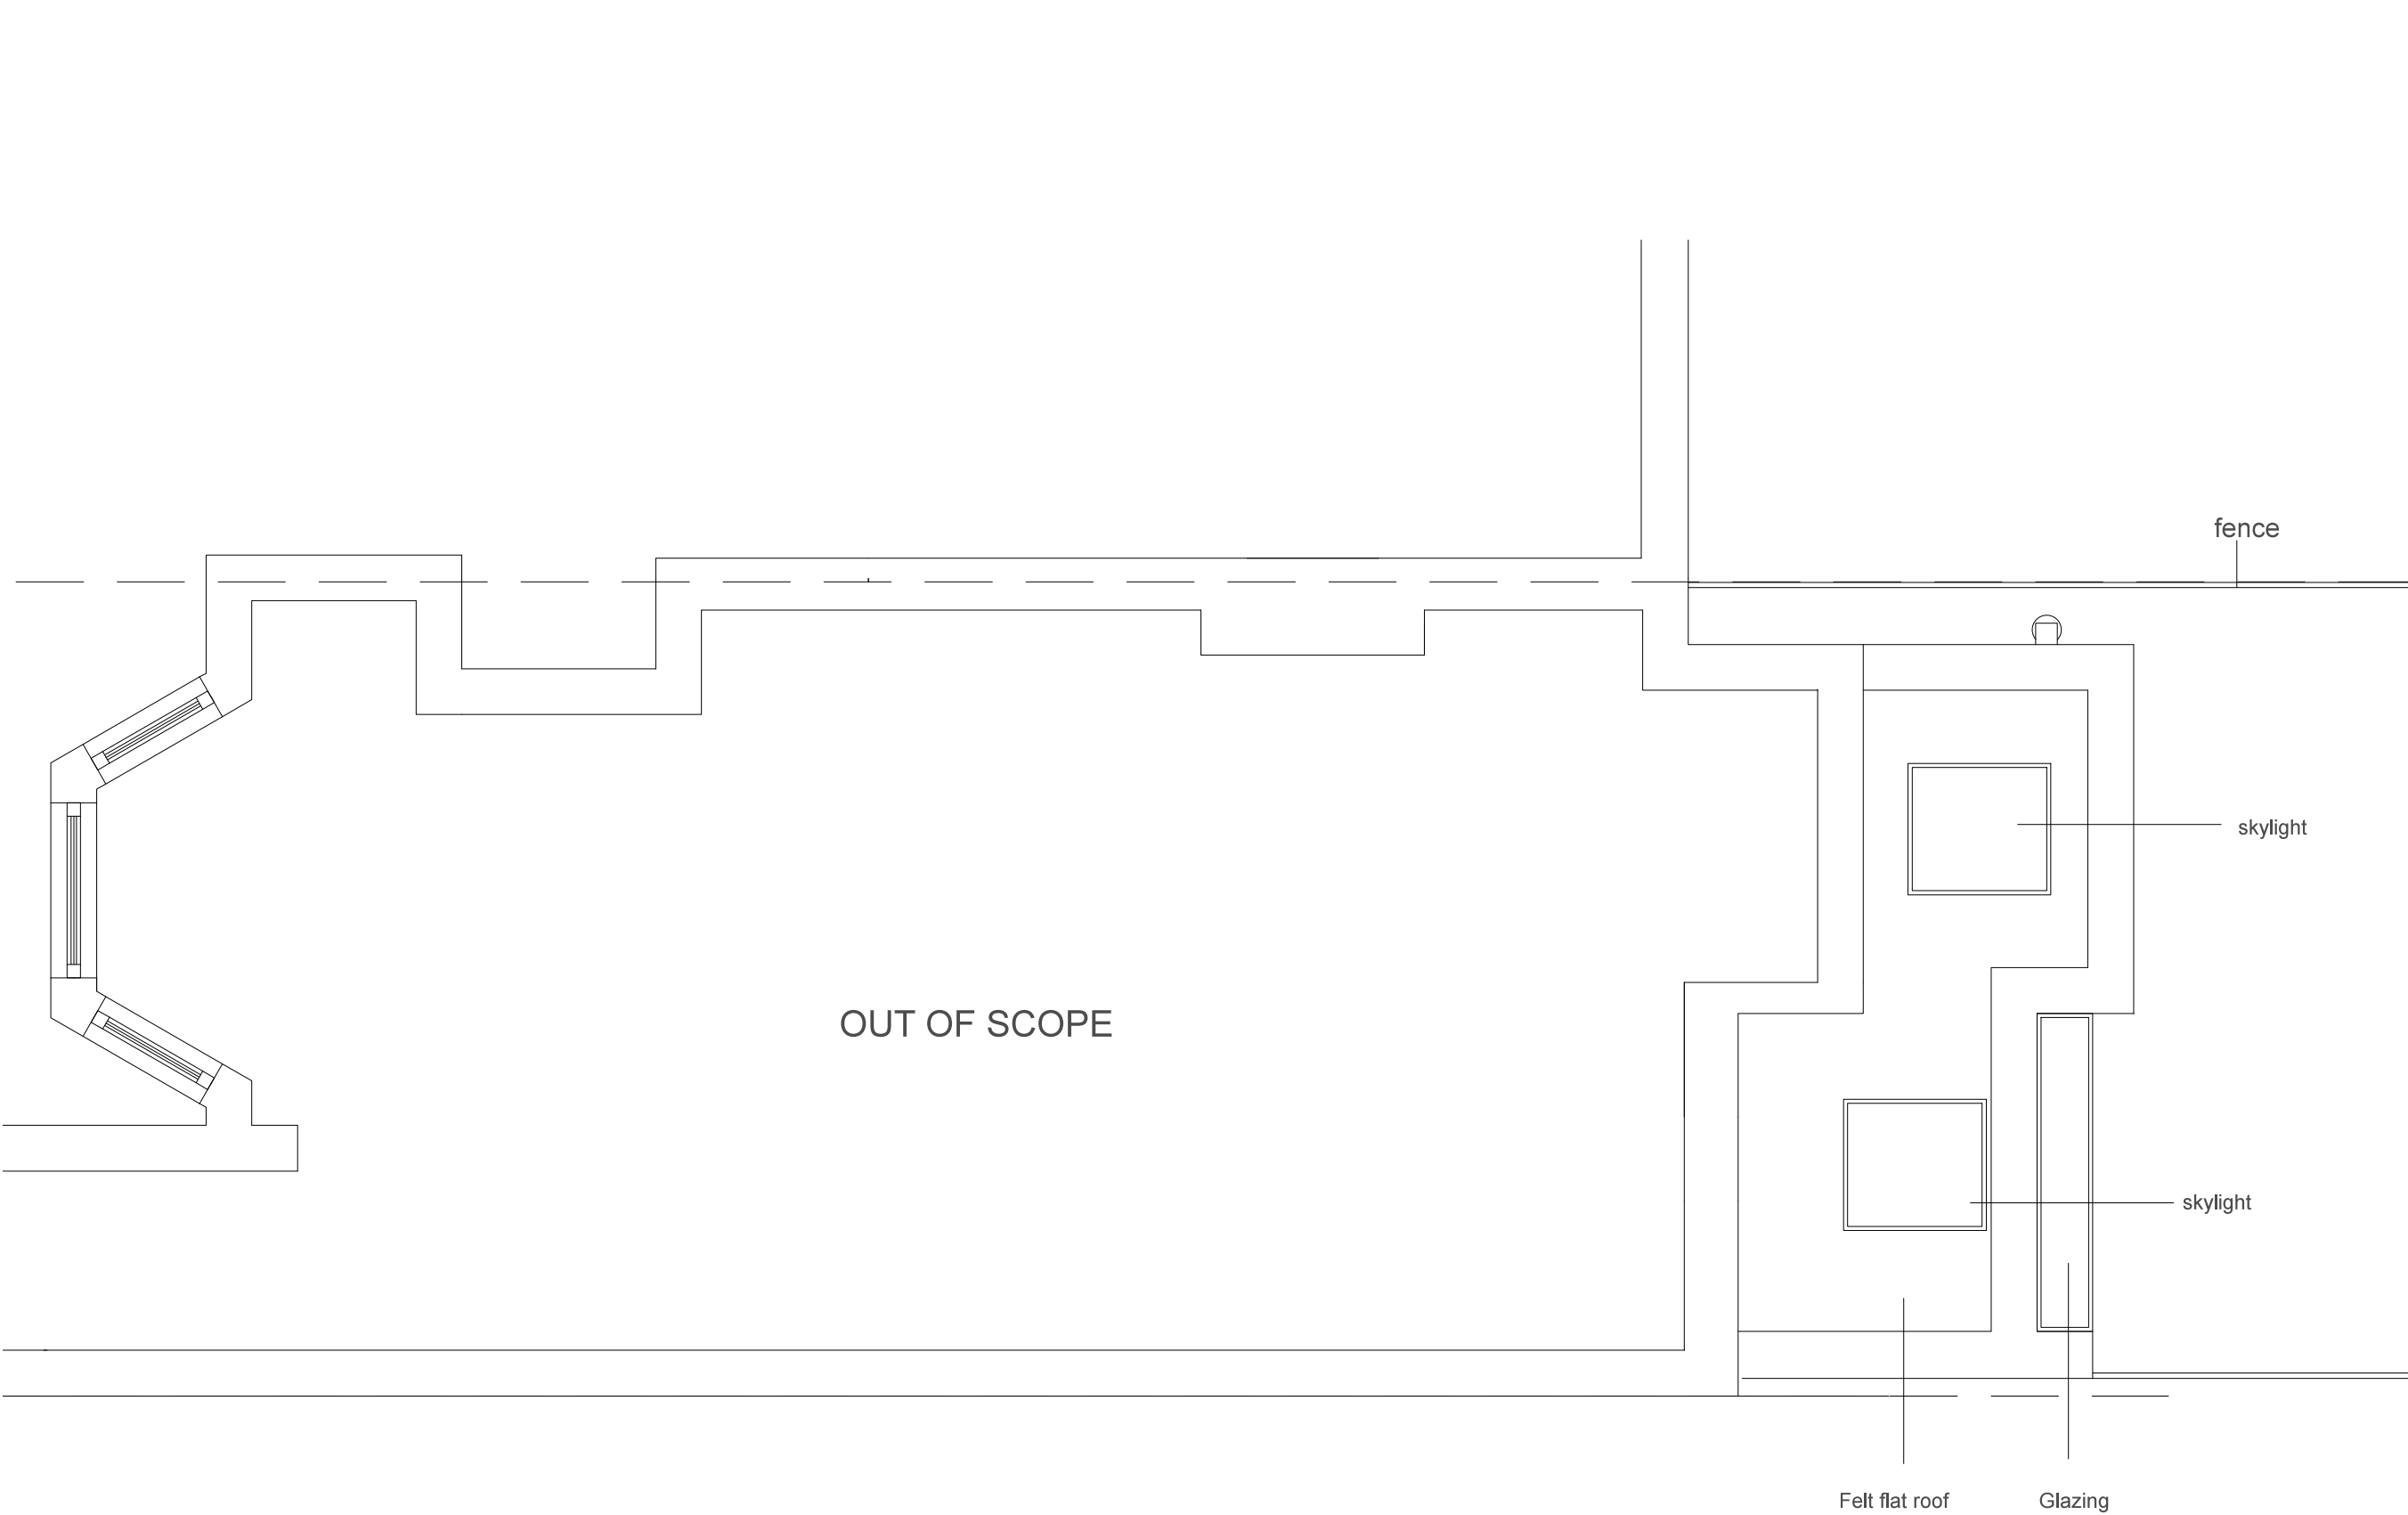

- NOTES:
- 1. DO NOT SCALE FROM THIS DRAWING
 - 2. ALL DIMENSIONS ARE IN METERS UNLESS OTHERWISE SPECIFIED
 - 3. TO BE CONSTRUCTED IN ACCORDANCE WITH BRITISH STANDARDS
 - 4. ALL MEASUREMENTS ARE SUBJECT TO CONFIRMATION BY THE CONTRACTOR DURING THE WORKS ON SITE.
 - 5 THIS DRAWING IS TO BE READ IN CONJUNCTION WITH ALL RELEVANT ARCHITECTURAL AND ENGINEER DRAWINGS AND SPECIFICATIONS
 - 6 THIS DRAWING IS A CONCEPT LAYOUT NOT FOR CONSTRUCTION PURPOSES

REV.	DATE	COMMENTS

PROJECT:
GOLDHURST TERRACE 44

CLIENT:

ARCHITECTURAL DRAWINGS

DRAWING NO.	AP201	REVISION NO.	R01
-------------	-------	--------------	-----


DRAWING
PROPOSED ROOF PLAN

APPROVED BY

DRAWN BY

SCALE 1/50@A3

DATE: JAN2015

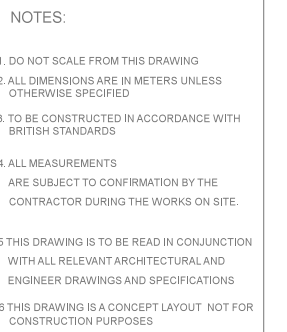

PROJECT:

ST.DUNSTANS

CLIENT: _____

ARCHITECTURAL DRAWINGS


DRAWING

PROPOSED REAR ELEVATION

APPROVED BY _____

DRAWN BY

SCALE	1/50@A3
DATE:	JAN2015

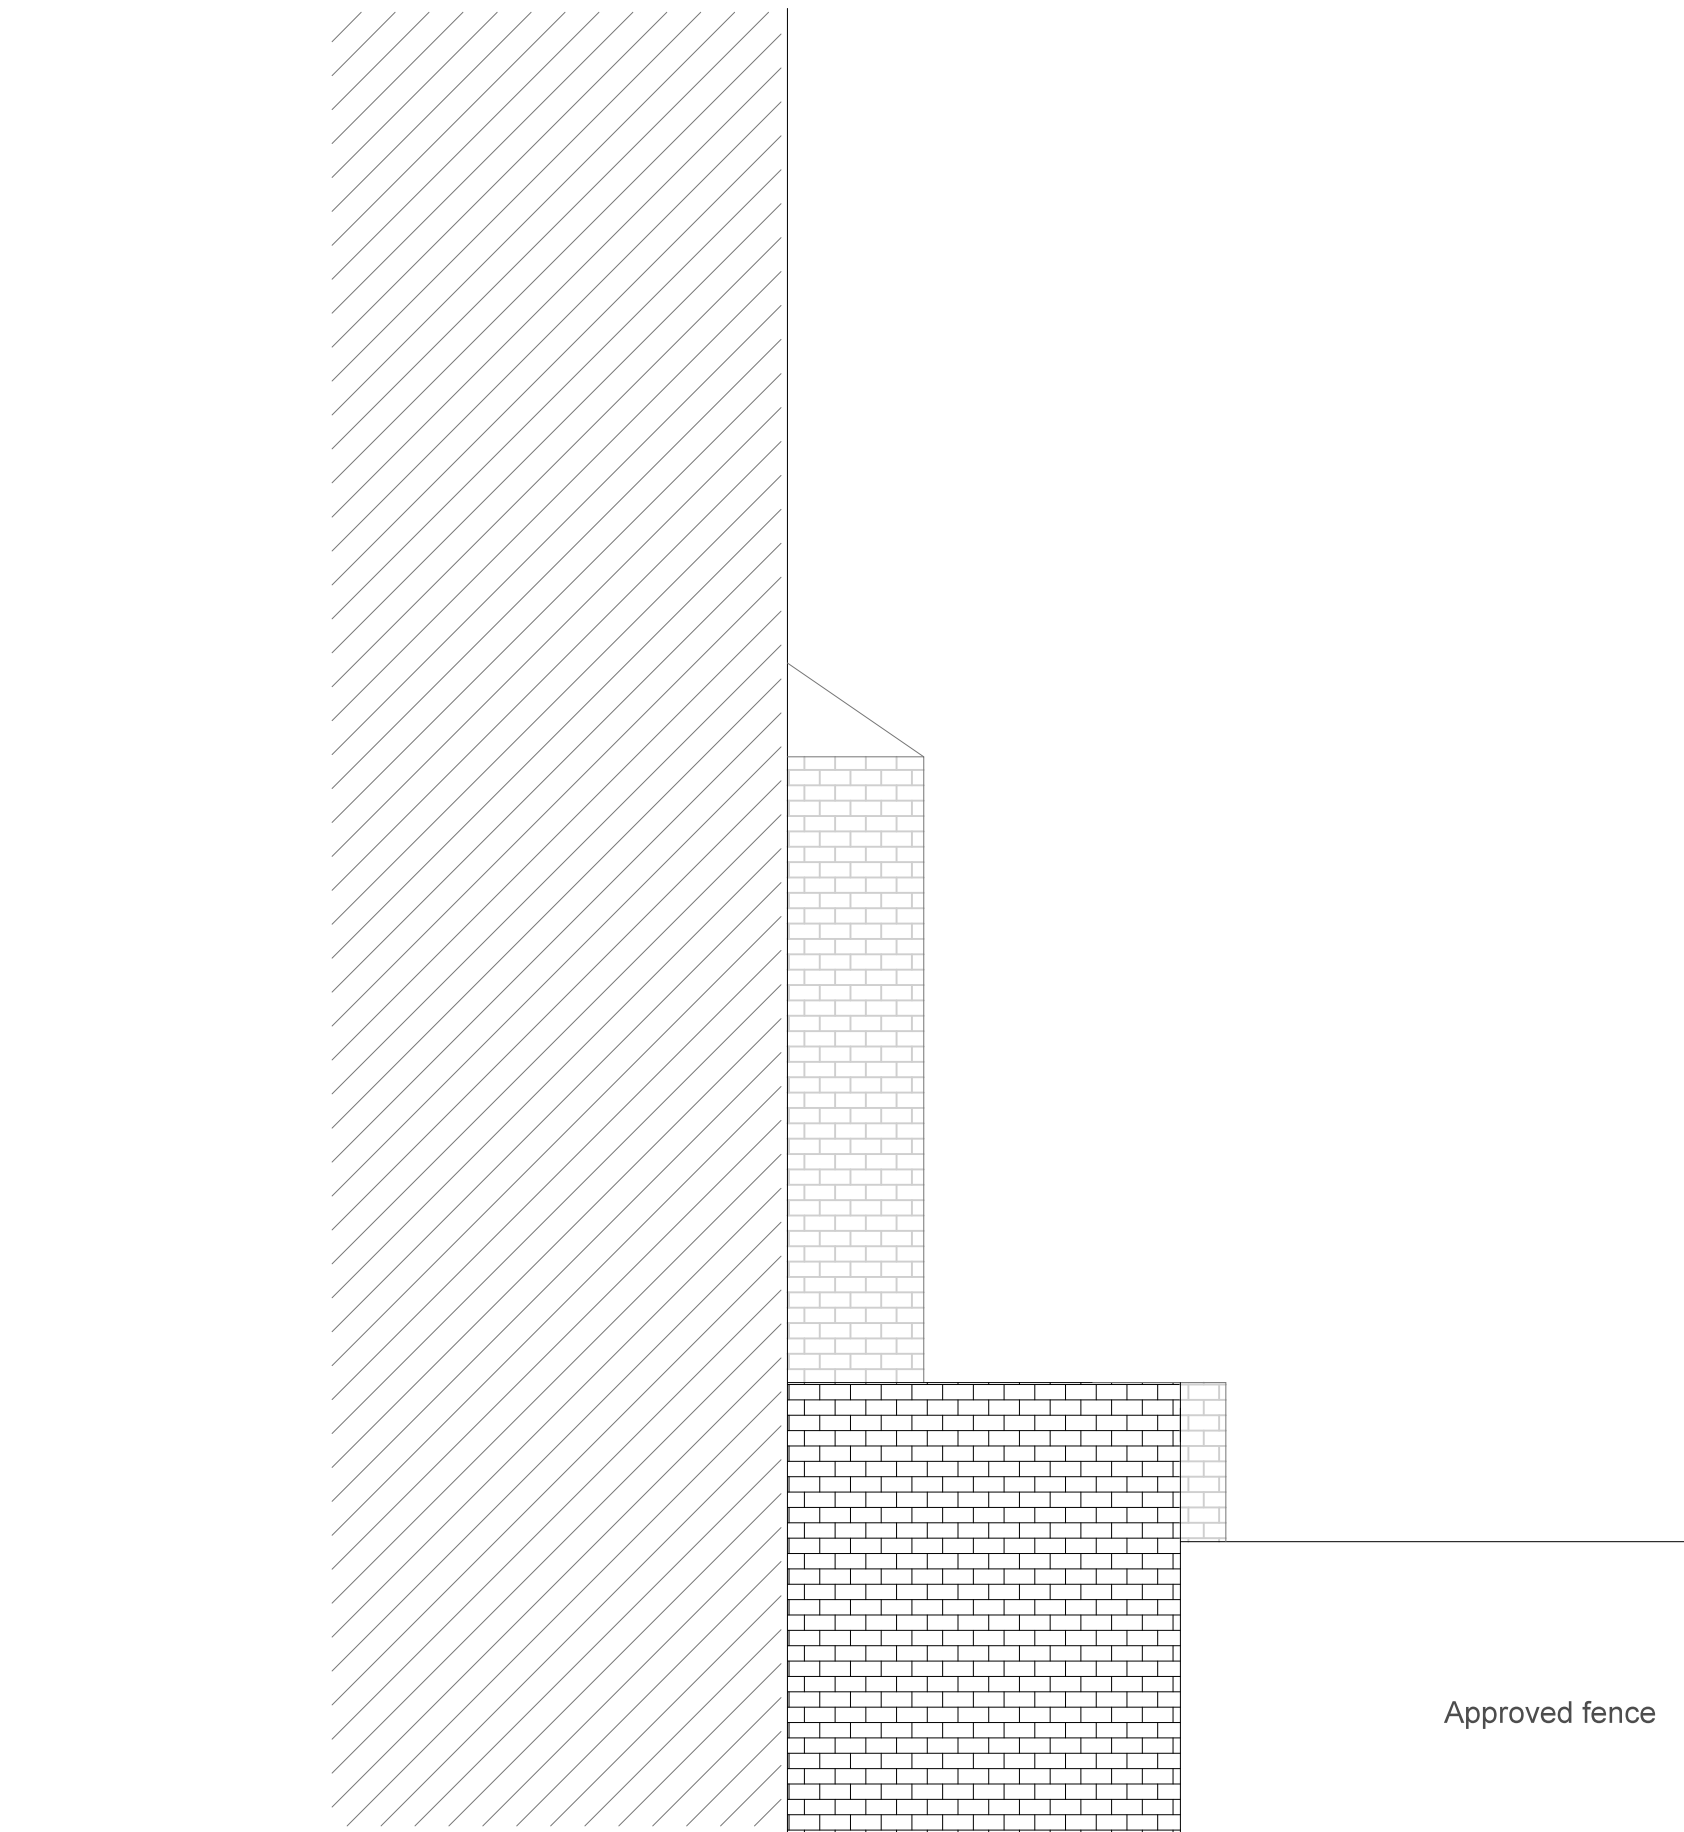

NOTES:

1. DO NOT SCALE FROM THIS DRAWING
2. ALL DIMENSIONS ARE IN METERS UNLESS OTHERWISE SPECIFIED
3. TO BE CONSTRUCTED IN ACCORDANCE WITH BRITISH STANDARDS
4. ALL MEASUREMENTS
ARE SUBJECT TO CONFIRMATION BY THE
CONTRACTOR DURING THE WORKS ON SITE.
- 5 THIS DRAWING IS TO BE READ IN CONJUNCTION
WITH ALL RELEVANT ARCHITECTURAL AND
ENGINEER DRAWINGS AND SPECIFICATIONS
- 6 THIS DRAWING IS A CONCEPT LAYOUT NOT FOR
CONSTRUCTION PURPOSES

REV.	DATE	COMMENTS

PROJECT:

GOLDHURST TERRACE 44

CLIENT:

ARCHITECTURAL DRAWINGS

DRAWING NO:	AP211	REVISION NO:	00
-------------	-------	--------------	----


DRAWING

PROPOSED SIDE ELEVATION A

APPROVED BY

DRAWN BY

SCALE	1/50@A3
DATE:	JAN2015

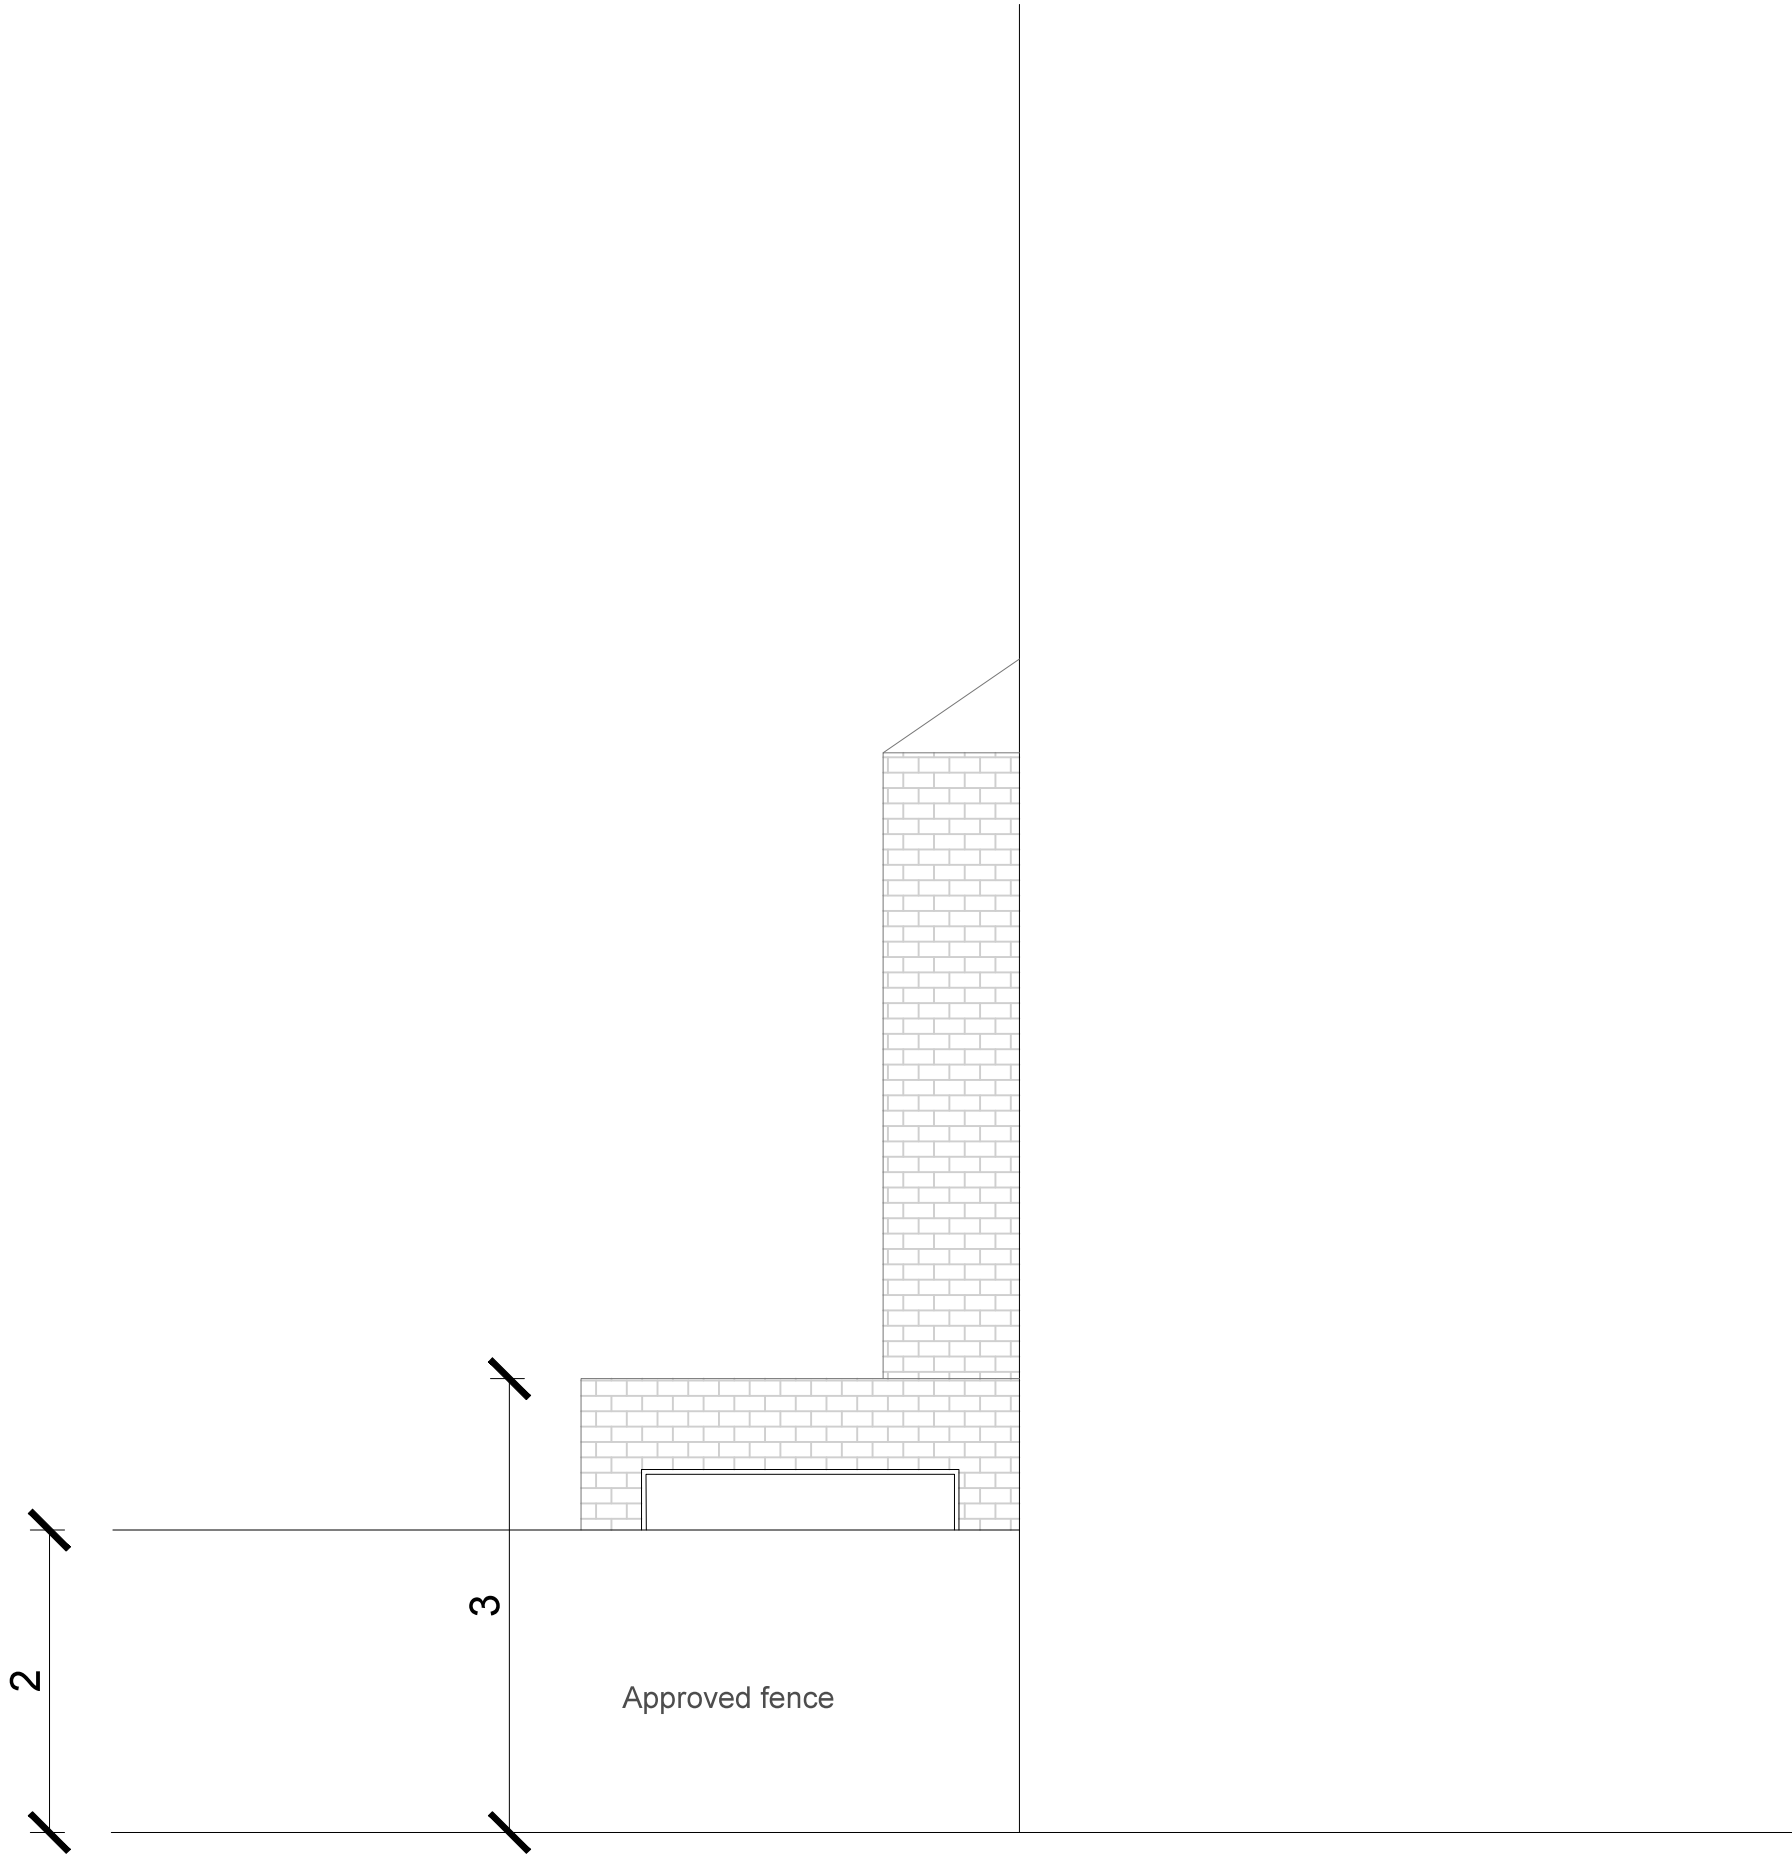

- NOTES:
1. DO NOT SCALE FROM THIS DRAWING
 2. ALL DIMENSIONS ARE IN METERS UNLESS OTHERWISE SPECIFIED
 3. TO BE CONSTRUCTED IN ACCORDANCE WITH BRITISH STANDARDS
 4. ALL MEASUREMENTS ARE SUBJECT TO CONFIRMATION BY THE CONTRACTOR DURING THE WORKS ON SITE.
 - 5 THIS DRAWING IS TO BE READ IN CONJUNCTION WITH ALL RELEVANT ARCHITECTURAL AND ENGINEER DRAWINGS AND SPECIFICATIONS
 - 6 THIS DRAWING IS A CONCEPT LAYOUT NOT FOR CONSTRUCTION PURPOSES

REV.	DATE	COMMENTS

PROJECT:

GOLDHURST TERRACE 44

CLIENT:

ARCHITECTURAL DRAWINGS

DRAWING NO.	AP212	REVISION NO.	00
-------------	-------	--------------	----


DRAWING
PROPOSED SIDE ELEVATION B

APPROVED BY

DRAWN BY

SCALE 1/50@A3

DATE: JAN2015

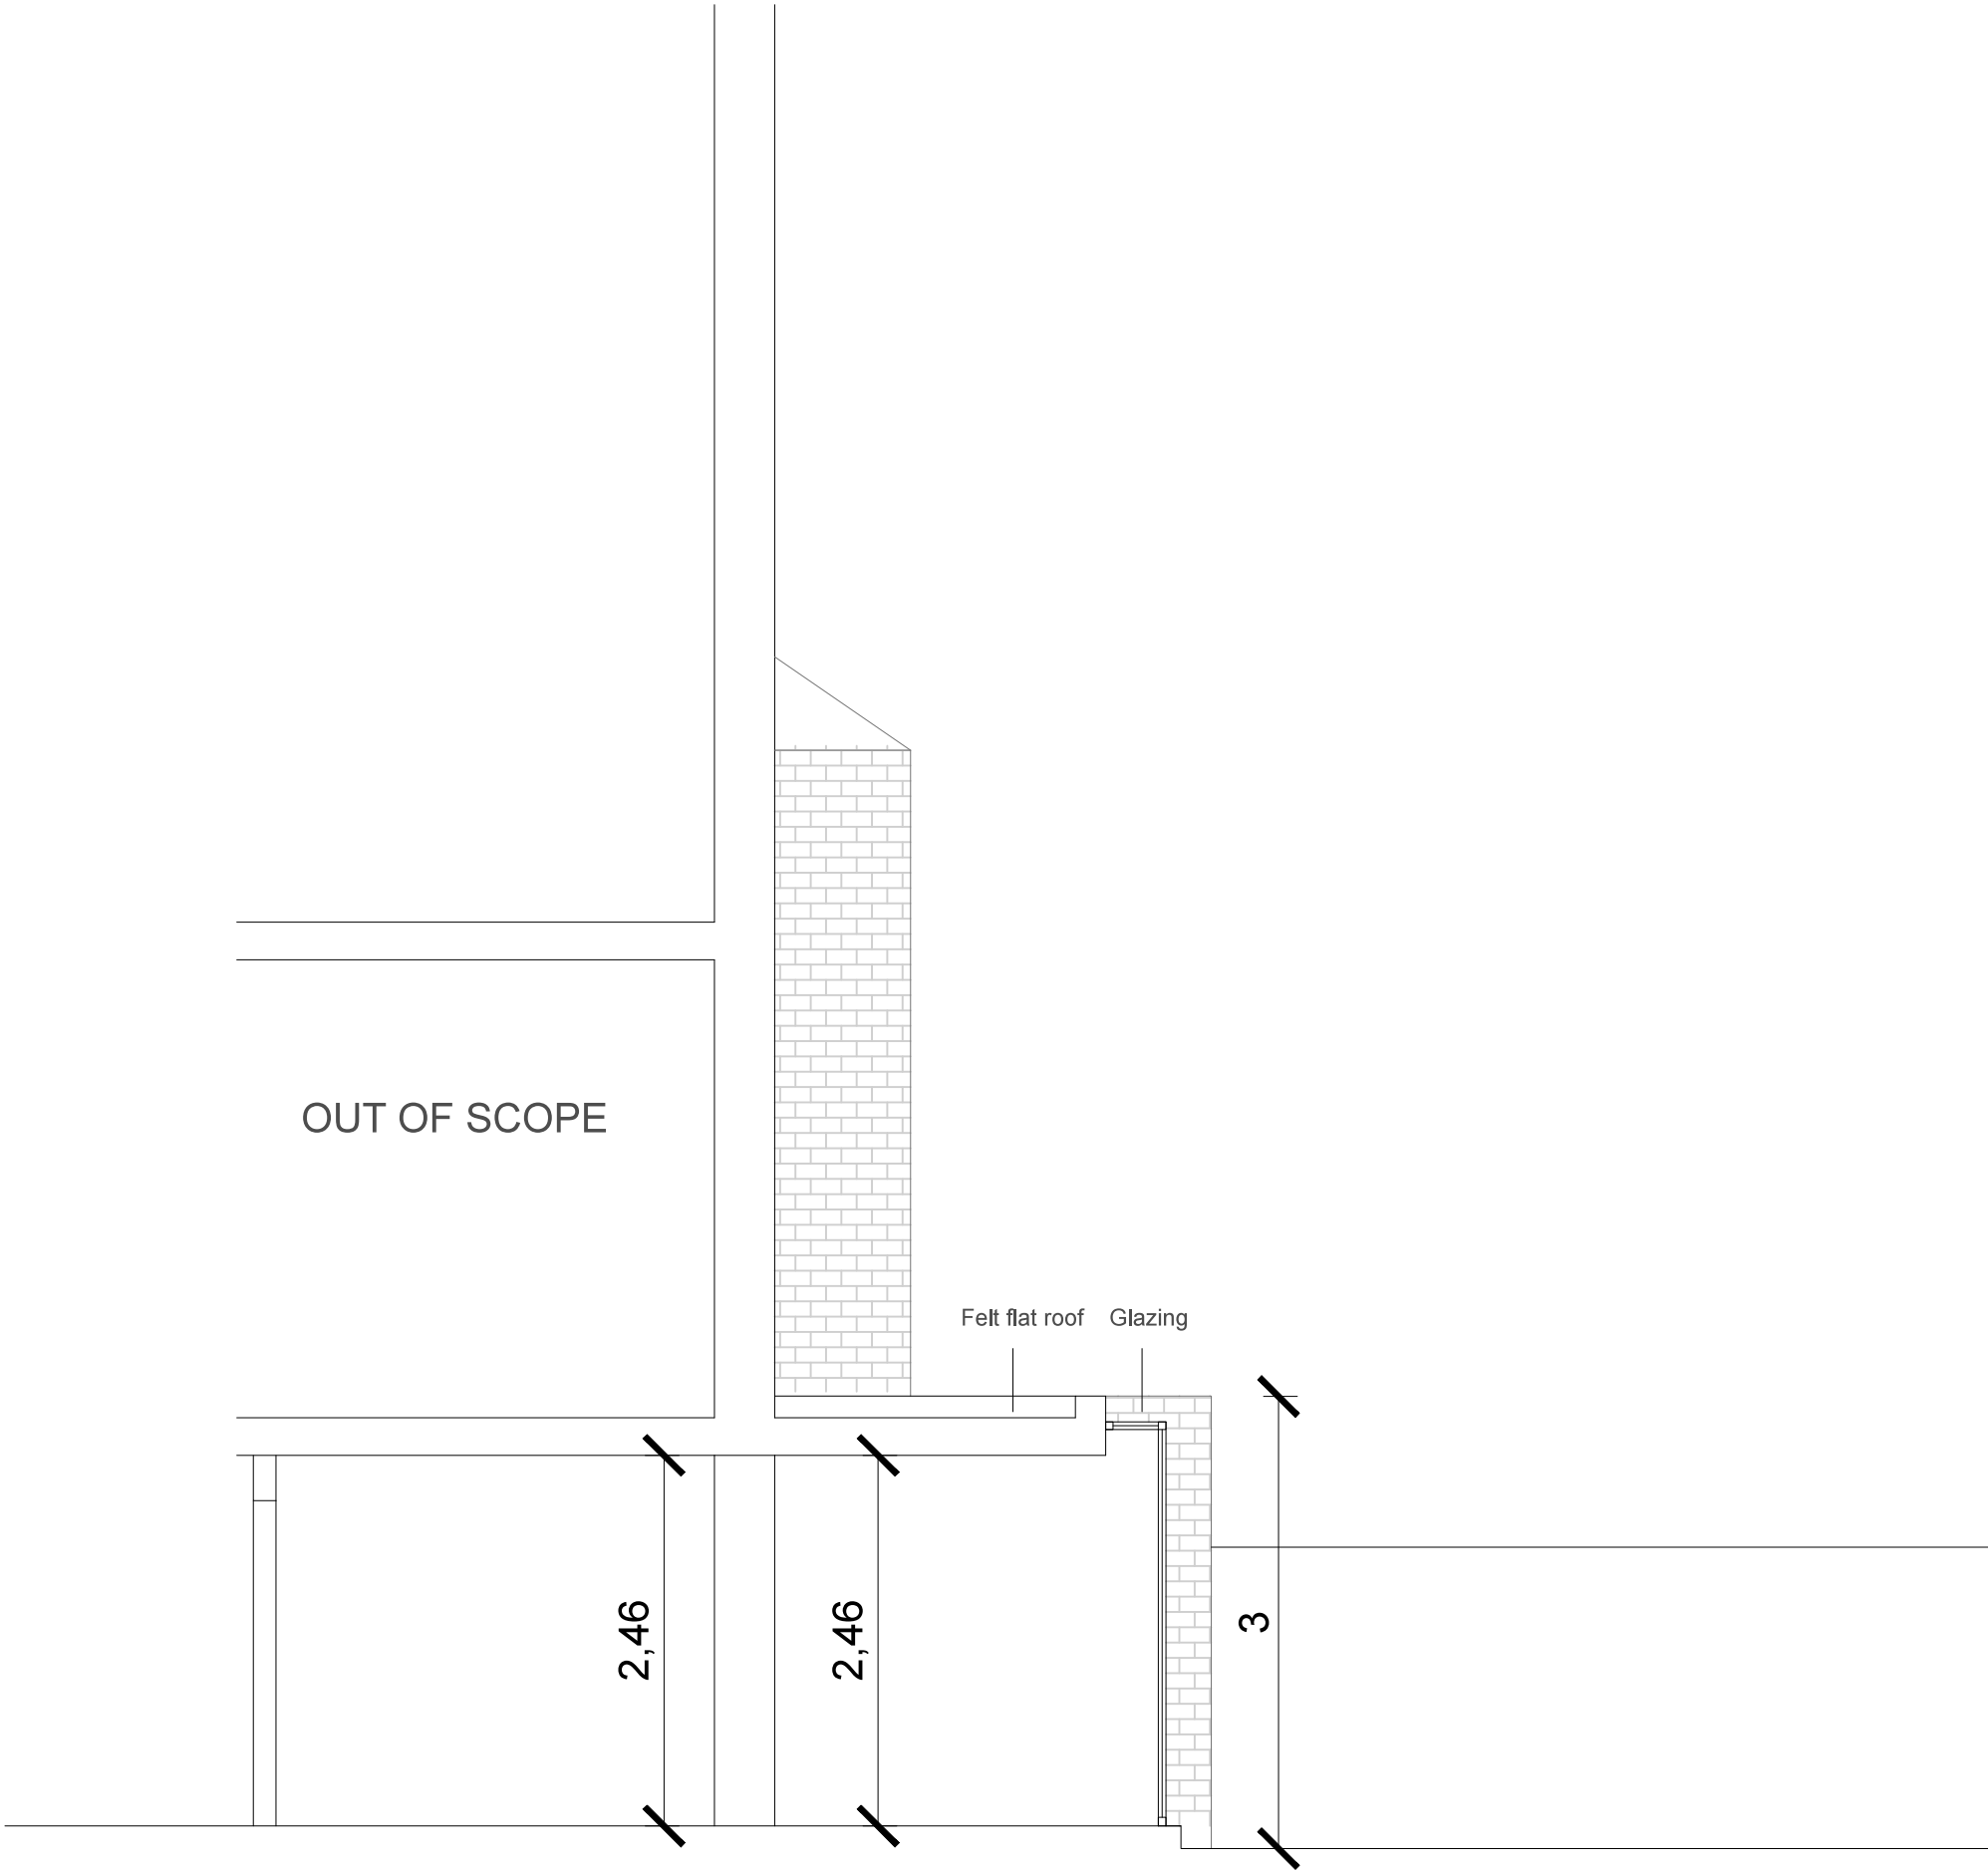

NOTES:

- 1. DO NOT SCALE FROM THIS DRAWING
- 2. ALL DIMENSIONS ARE IN METERS UNLESS OTHERWISE SPECIFIED
- 3. TO BE CONSTRUCTED IN ACCORDANCE WITH BRITISH STANDARDS
- 4. ALL MEASUREMENTS ARE SUBJECT TO CONFIRMATION BY THE CONTRACTOR DURING THE WORKS ON SITE.
- 5 THIS DRAWING IS TO BE READ IN CONJUNCTION WITH ALL RELEVANT ARCHITECTURAL AND ENGINEER DRAWINGS AND SPECIFICATIONS
- 6 THIS DRAWING IS A CONCEPT LAYOUT NOT FOR CONSTRUCTION PURPOSES

REV.	DATE	COMMENTS

PROJECT:
GOLDHURST TERRACE 44

CLIENT:

ARCHITECTURAL DRAWINGS

DRAWING NO.	AP220	REVISION NO.	R1
-------------	-------	--------------	----

DRAWING
PROPOSED SECTION A

APPROVED BY

DRAWN BY

SCALE 1/50@A3
DATE: JAN2015

NOTES:

- DO NOT SCALE FROM THIS DRAWING
ALL DIMENSIONS ARE IN METERS UNLESS
OTHERWISE SPECIFIED
TO BE CONSTRUCTED IN ACCORDANCE WITH
BRITISH STANDARDS
ALL MEASUREMENTS
ARE SUBJECT TO CONFIRMATION BY THE
CONTRACTOR DURING THE WORKS ON SITE.
THIS DRAWING IS TO BE READ IN CONJUNCTION
WITH ALL RELEVANT ARCHITECTURAL AND
ENGINEER DRAWINGS AND SPECIFICATIONS
THIS DRAWING IS A CONCEPT LAYOUT NOT FOR
CONSTRUCTION PURPOSES

[illegible]

PROJECT:

GOLDHURST TERRACE 44

CLIENT:

ARCHITECTURAL DRAWINGS

AP221	REVISION NO:	R1
-------	--------------	----

DRAWING

PROPOSED SECTION B

APPROVED BY _____

DRAWN BY

SCALE	1/50@A3
DATE:	JAN2015