


SECTION A-A




FRONT ELEVATION

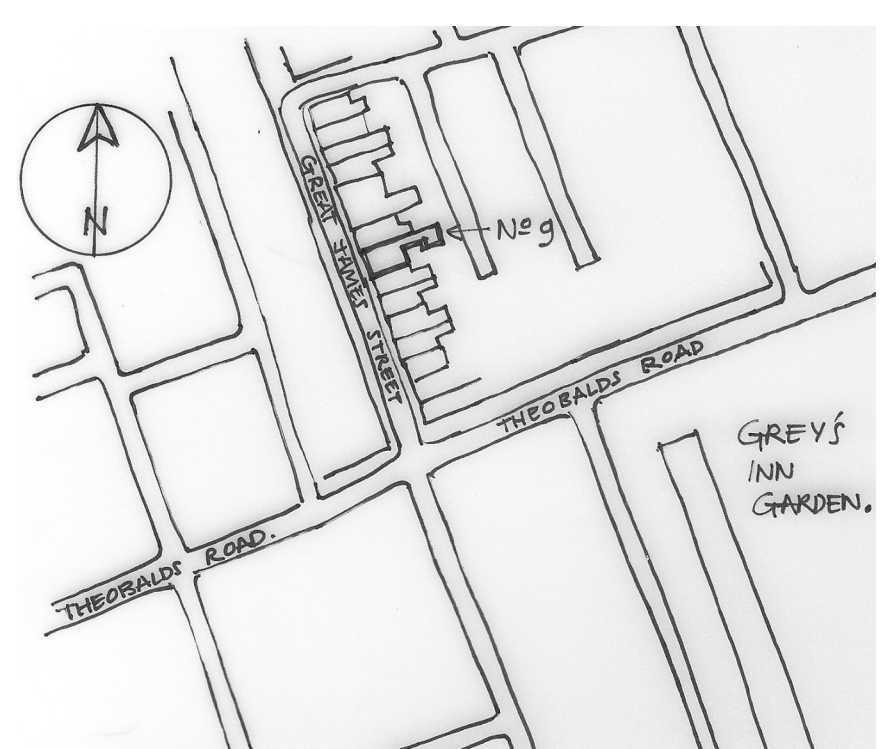

0 50 100 150 200 Metres

LOCATION PLAN

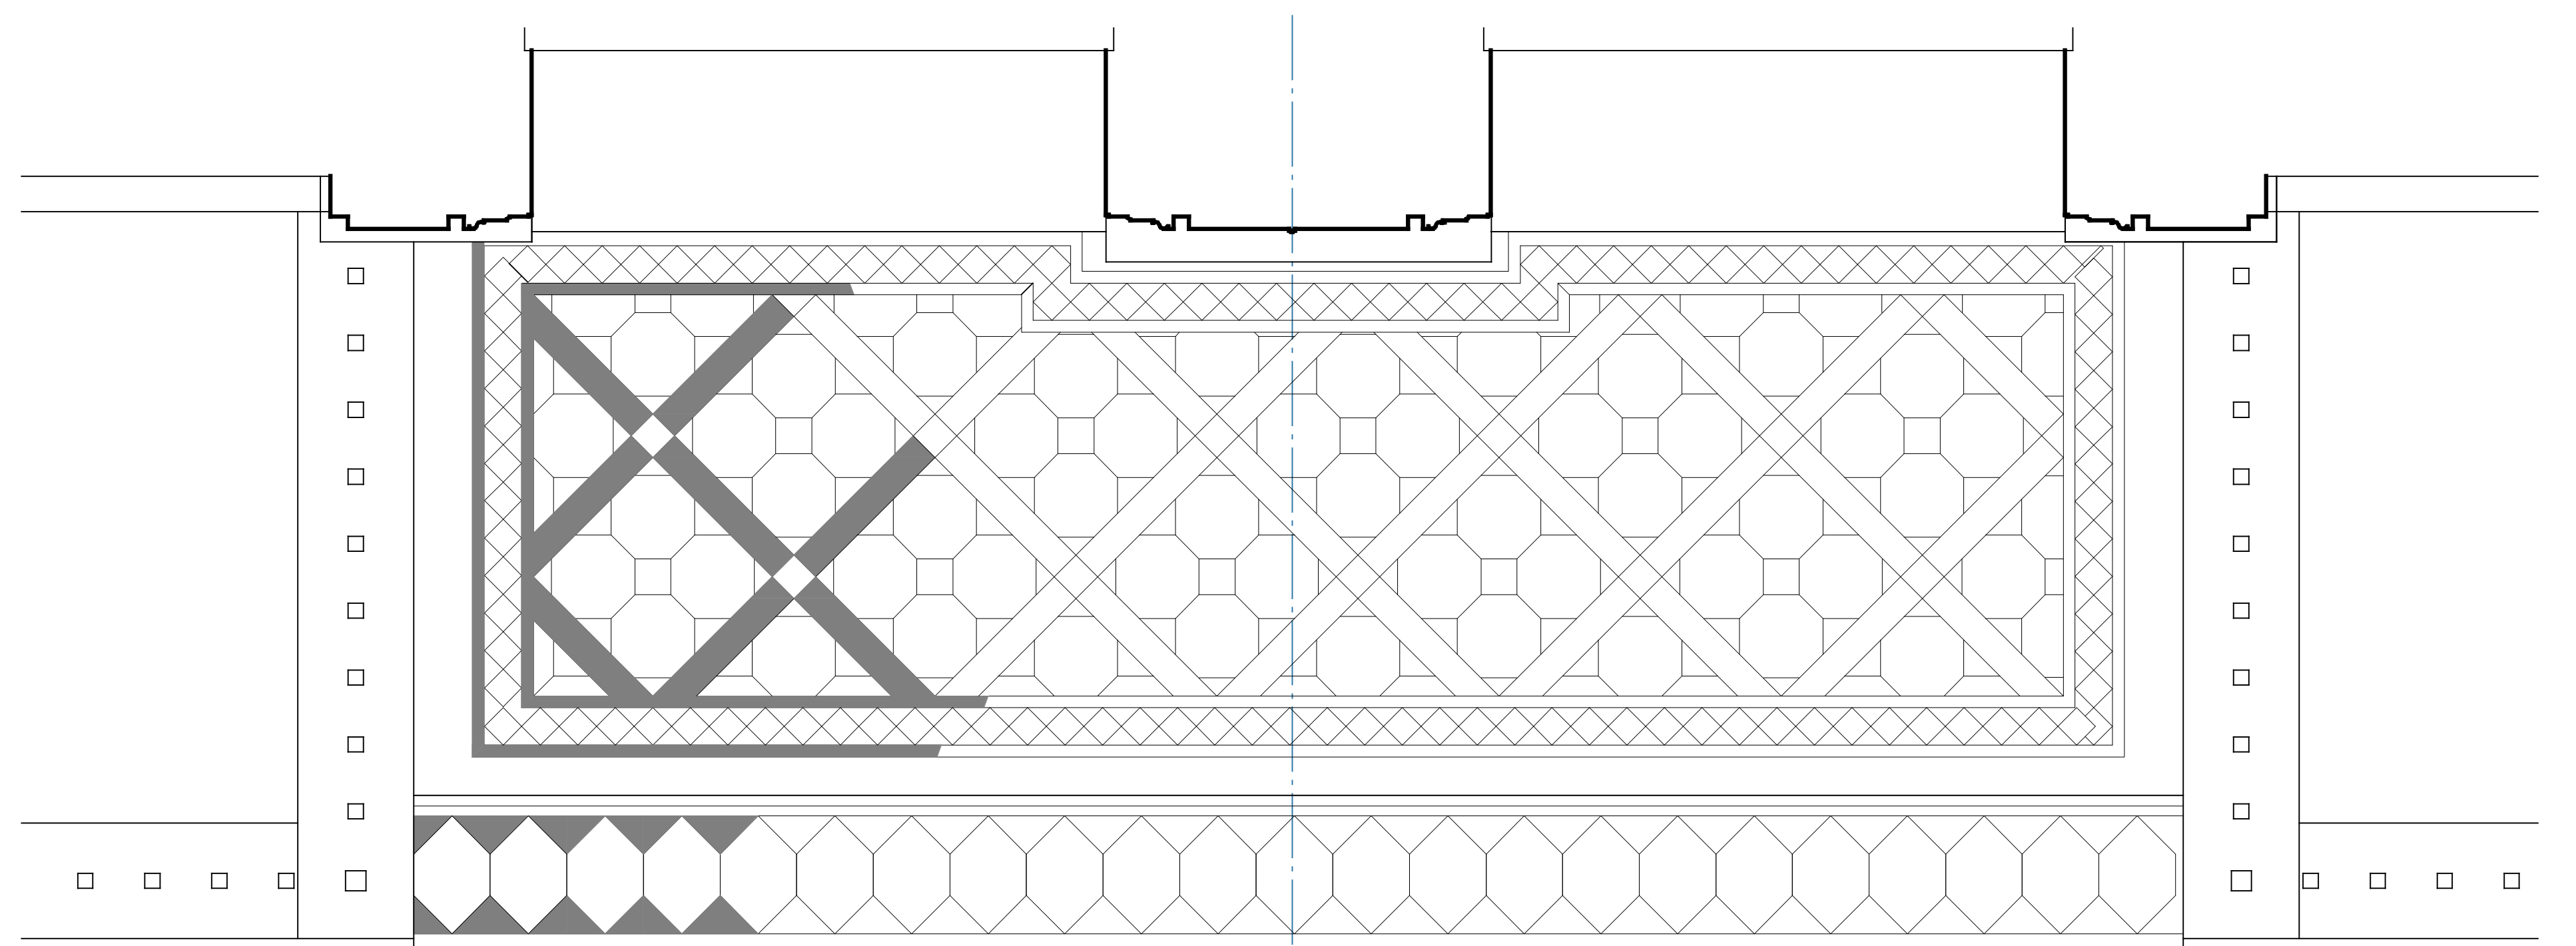

PLAN

DRAWING FOR LISTED BUILDING CONSENT

Rev A Pattern added to steps 21 - xi - 14

MANDER ORGANS

Scale: 1 : 10 & 1 : 250 @ A0

Date: 19 - xi - 14

Drwn by: ARN

9 GREAT JAMES STREET, LONDON  
Existing doorcases

N.P.Mander Ltd.  
St. Peter's Organ Works  
London E2 7AF  
Telephone: 020 7739 4747  
Fax: 020 7729 4718

