


1 EXISTING - Ground Floor

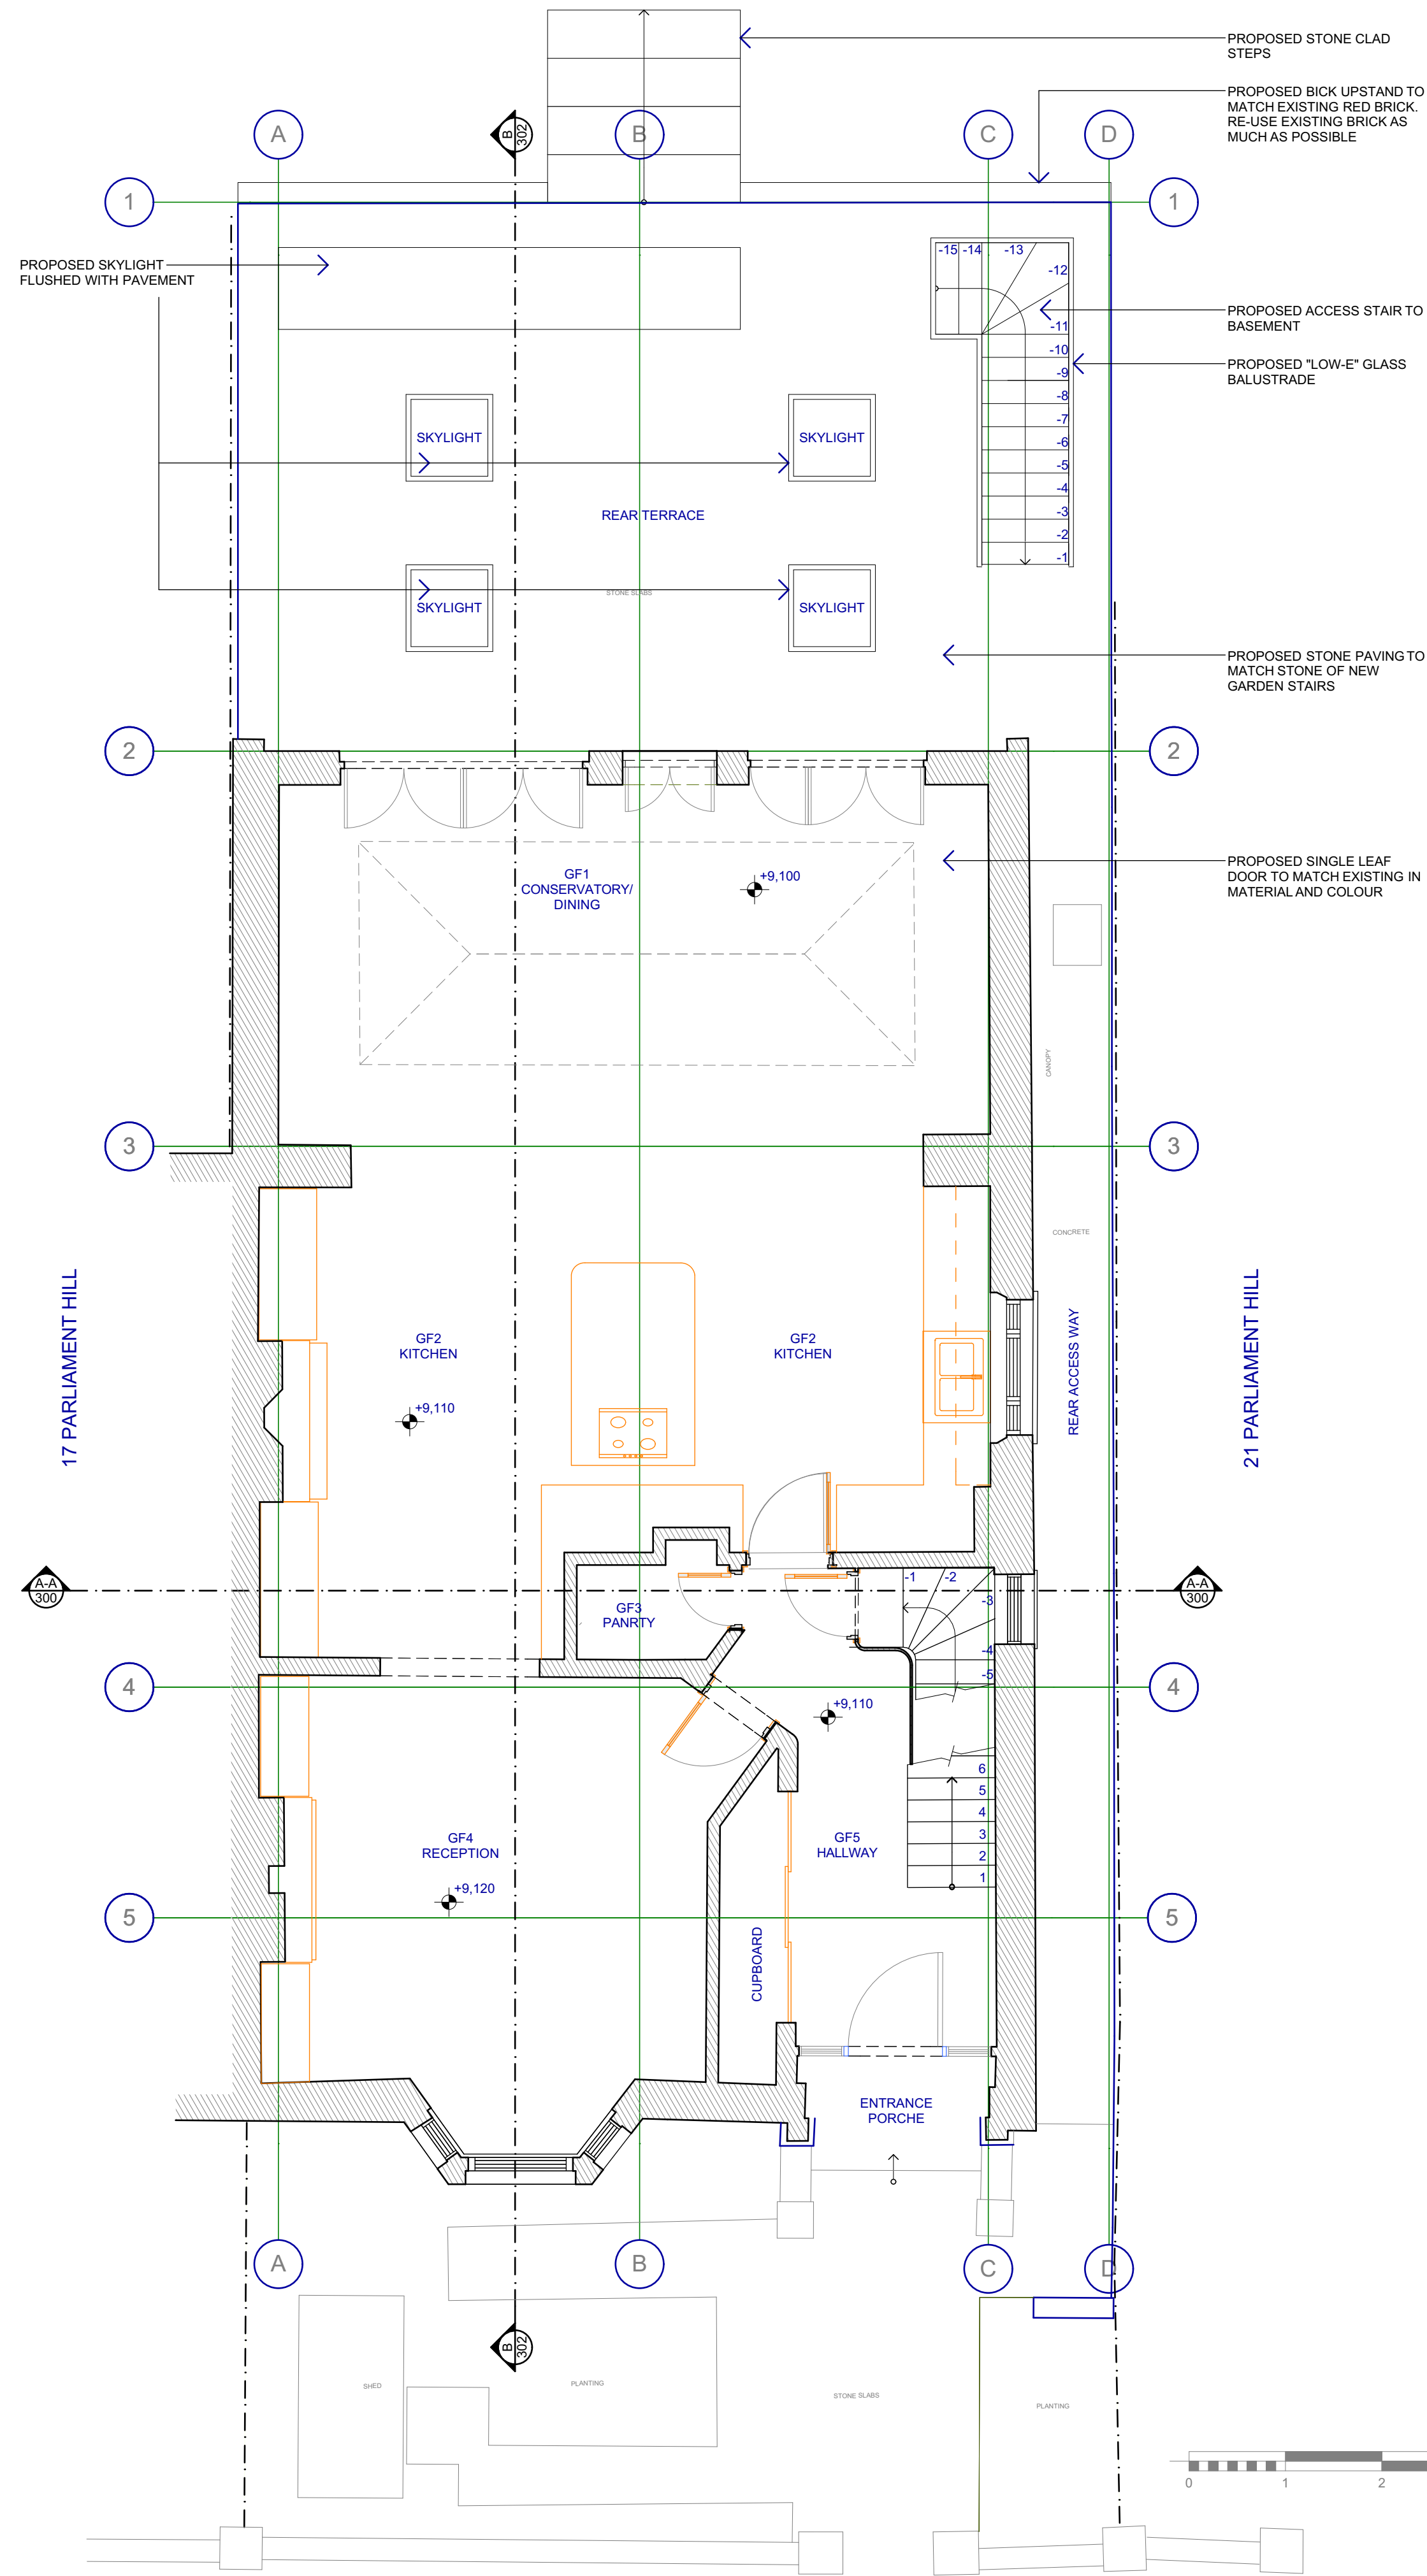

2 PROPOSED - Ground Floor

Figured dimensions only are to be taken from this drawing. All dimensions are to be checked on site before any work is put in hand. If in doubt, ask.

NOTES

Rev	Description	Drawn	Date	Checked
FINLEYHARRISON ARCHITECTURAL <small>© FINLEY HARRISON ARCHITECTURAL SERVICES LIMITED</small>				
5-6 Bartholomew Place, London EC1A 7HH Phone +44 (0) 20 76060043				
Project No	Project: 034 19 Parliament Hill			
Author:	Site Address: 19 Parliament Hill, London, NW3 2TA			
Checked:	Client: Gideon Wood			
Title: 000 Existing, Proposed Ground Floor Plans				
Status:	PLANNING	Scale A1: 1:50	Scale A3: 1:100	
Project no. / Stage / Drawing no.	034(P)004	Date: Jan '15	Revision: (-)	