



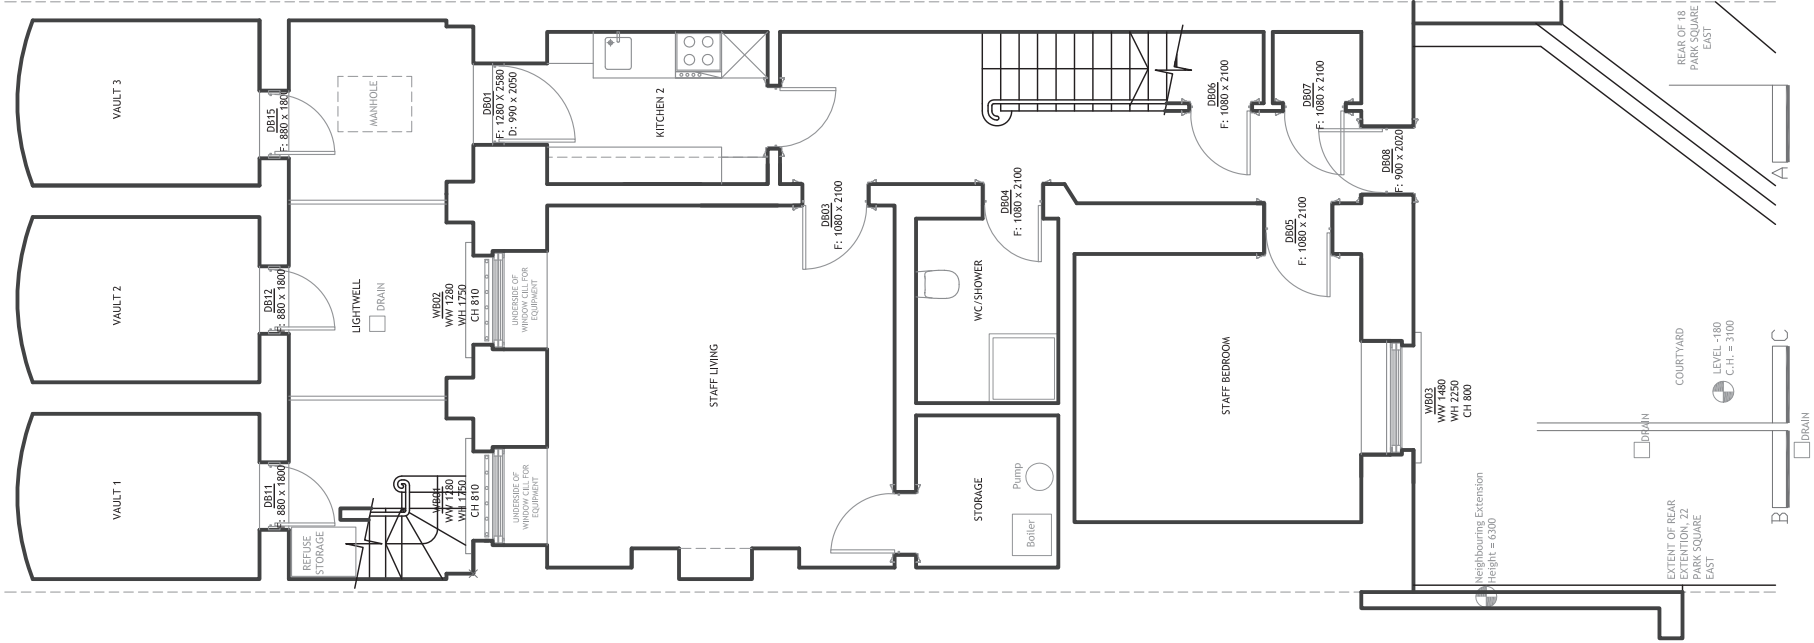

EXISTING
BASEMENT FLOOR PLAN
Scale 1:100@A3

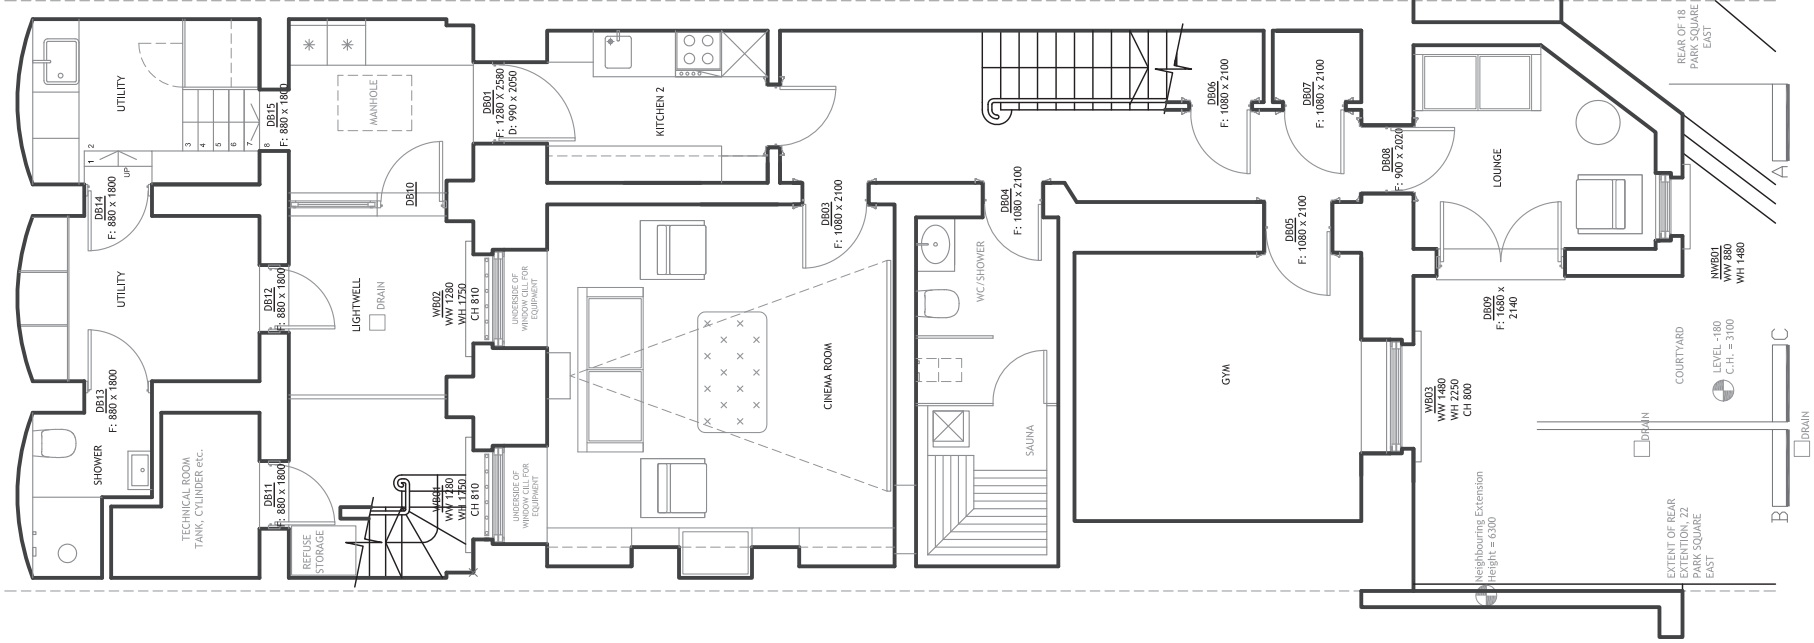

PROPOSED
BASEMENT FLOOR PLAN
Scale 1:100@A3