




03

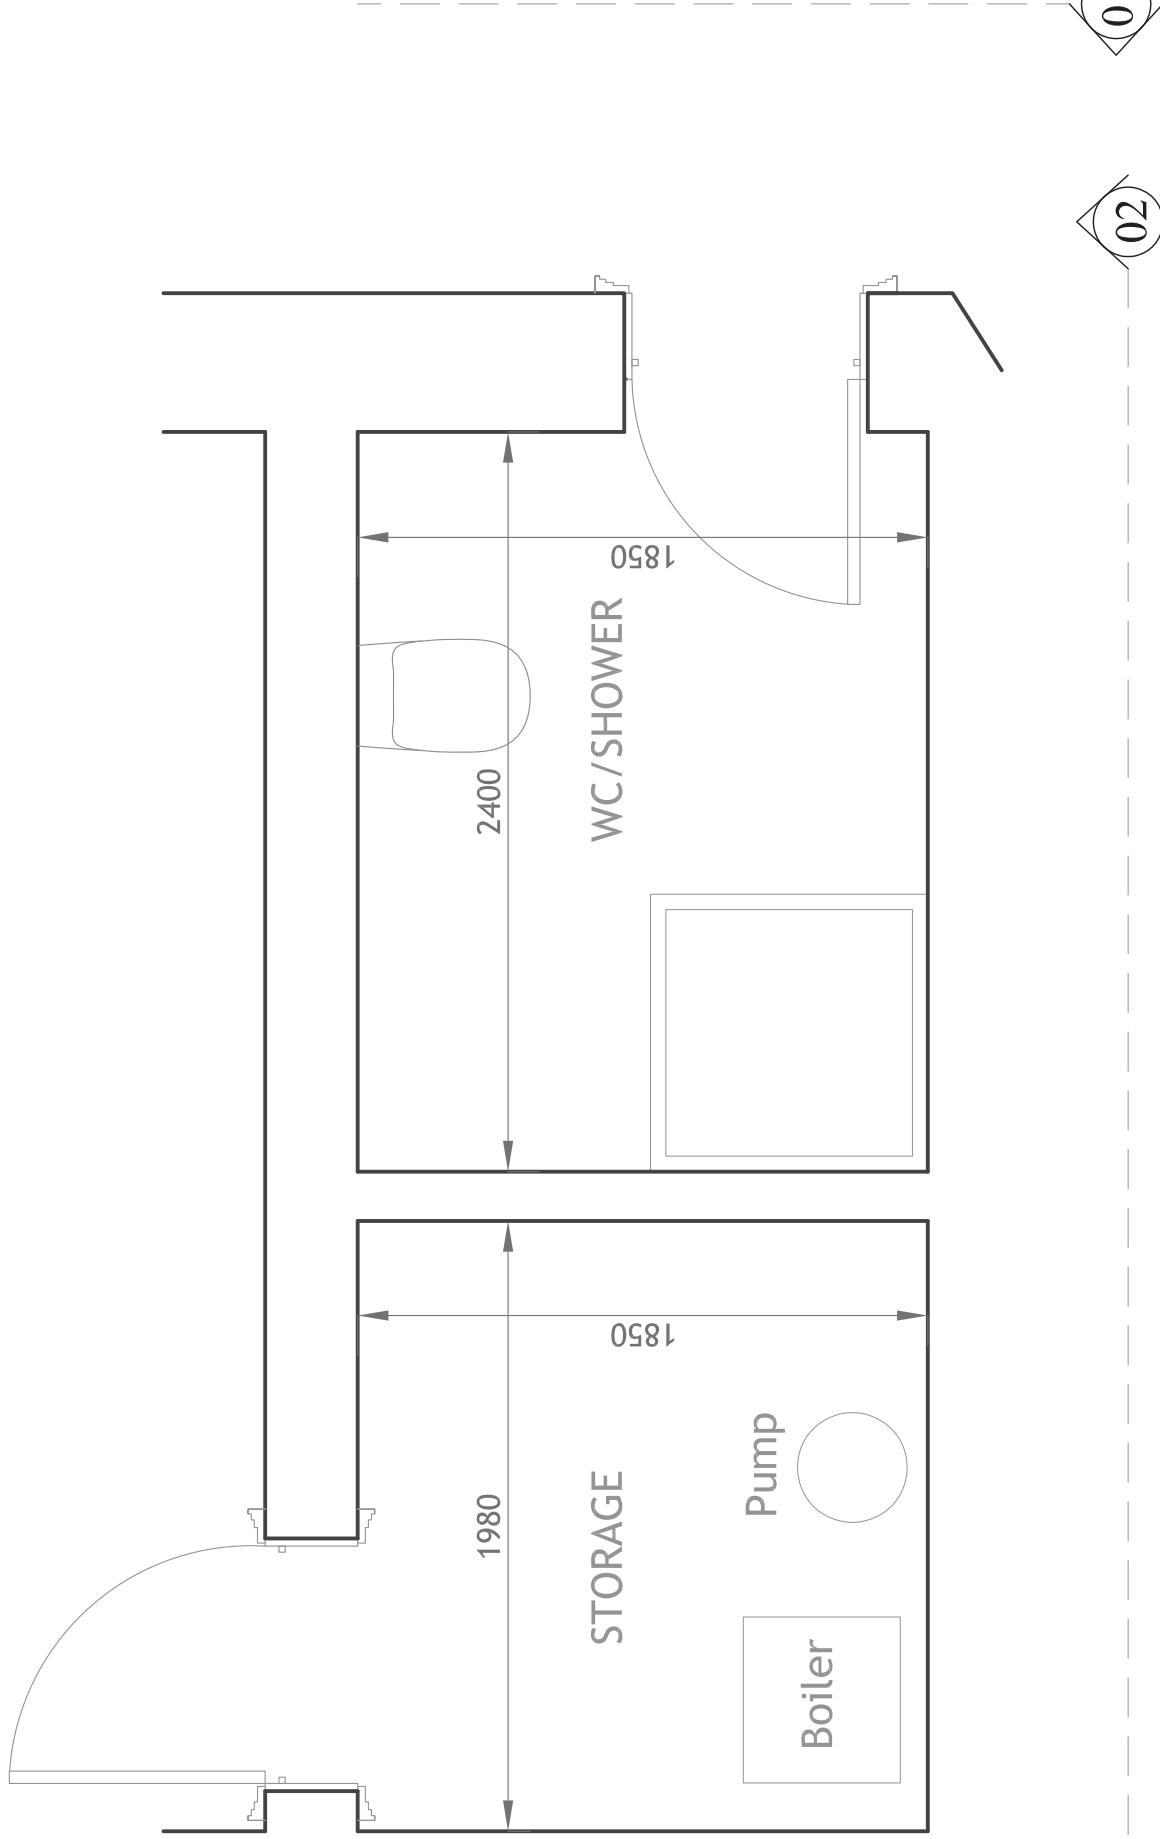


FLOOR PLAN @ STORAGE-BATHROOM AS EXISTING
Scale 1:25 @A1

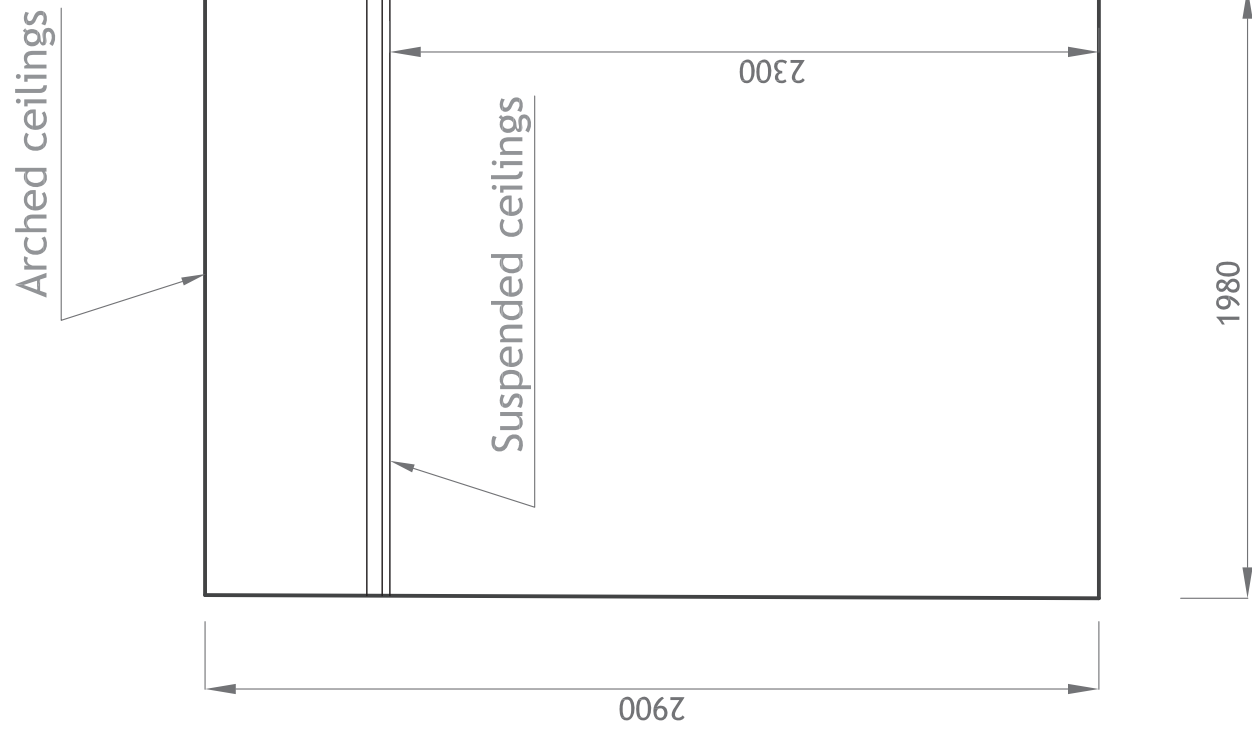

02 ELEVATION @ STORAGE-BATHROOM AS EXISTING
Scale 1:25 @A1

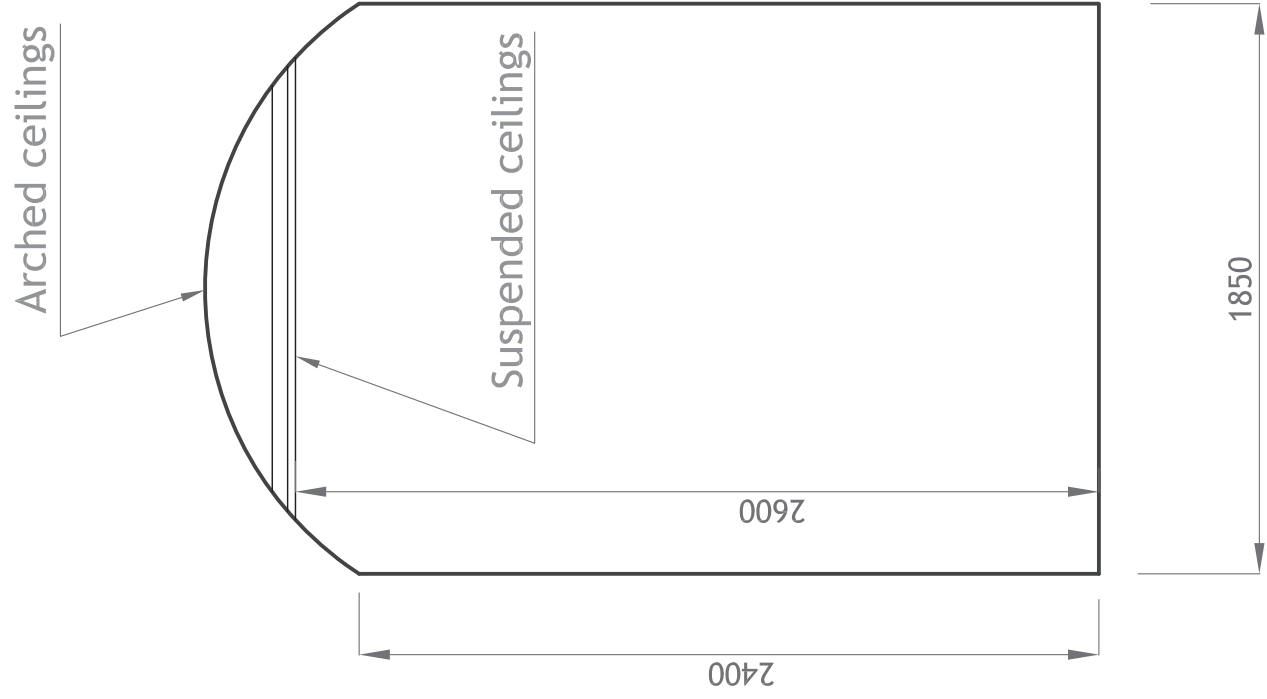

01 ELEVATION @ STORAGE-BATHROOM AS EXISTING
Scale 1:25 @A1

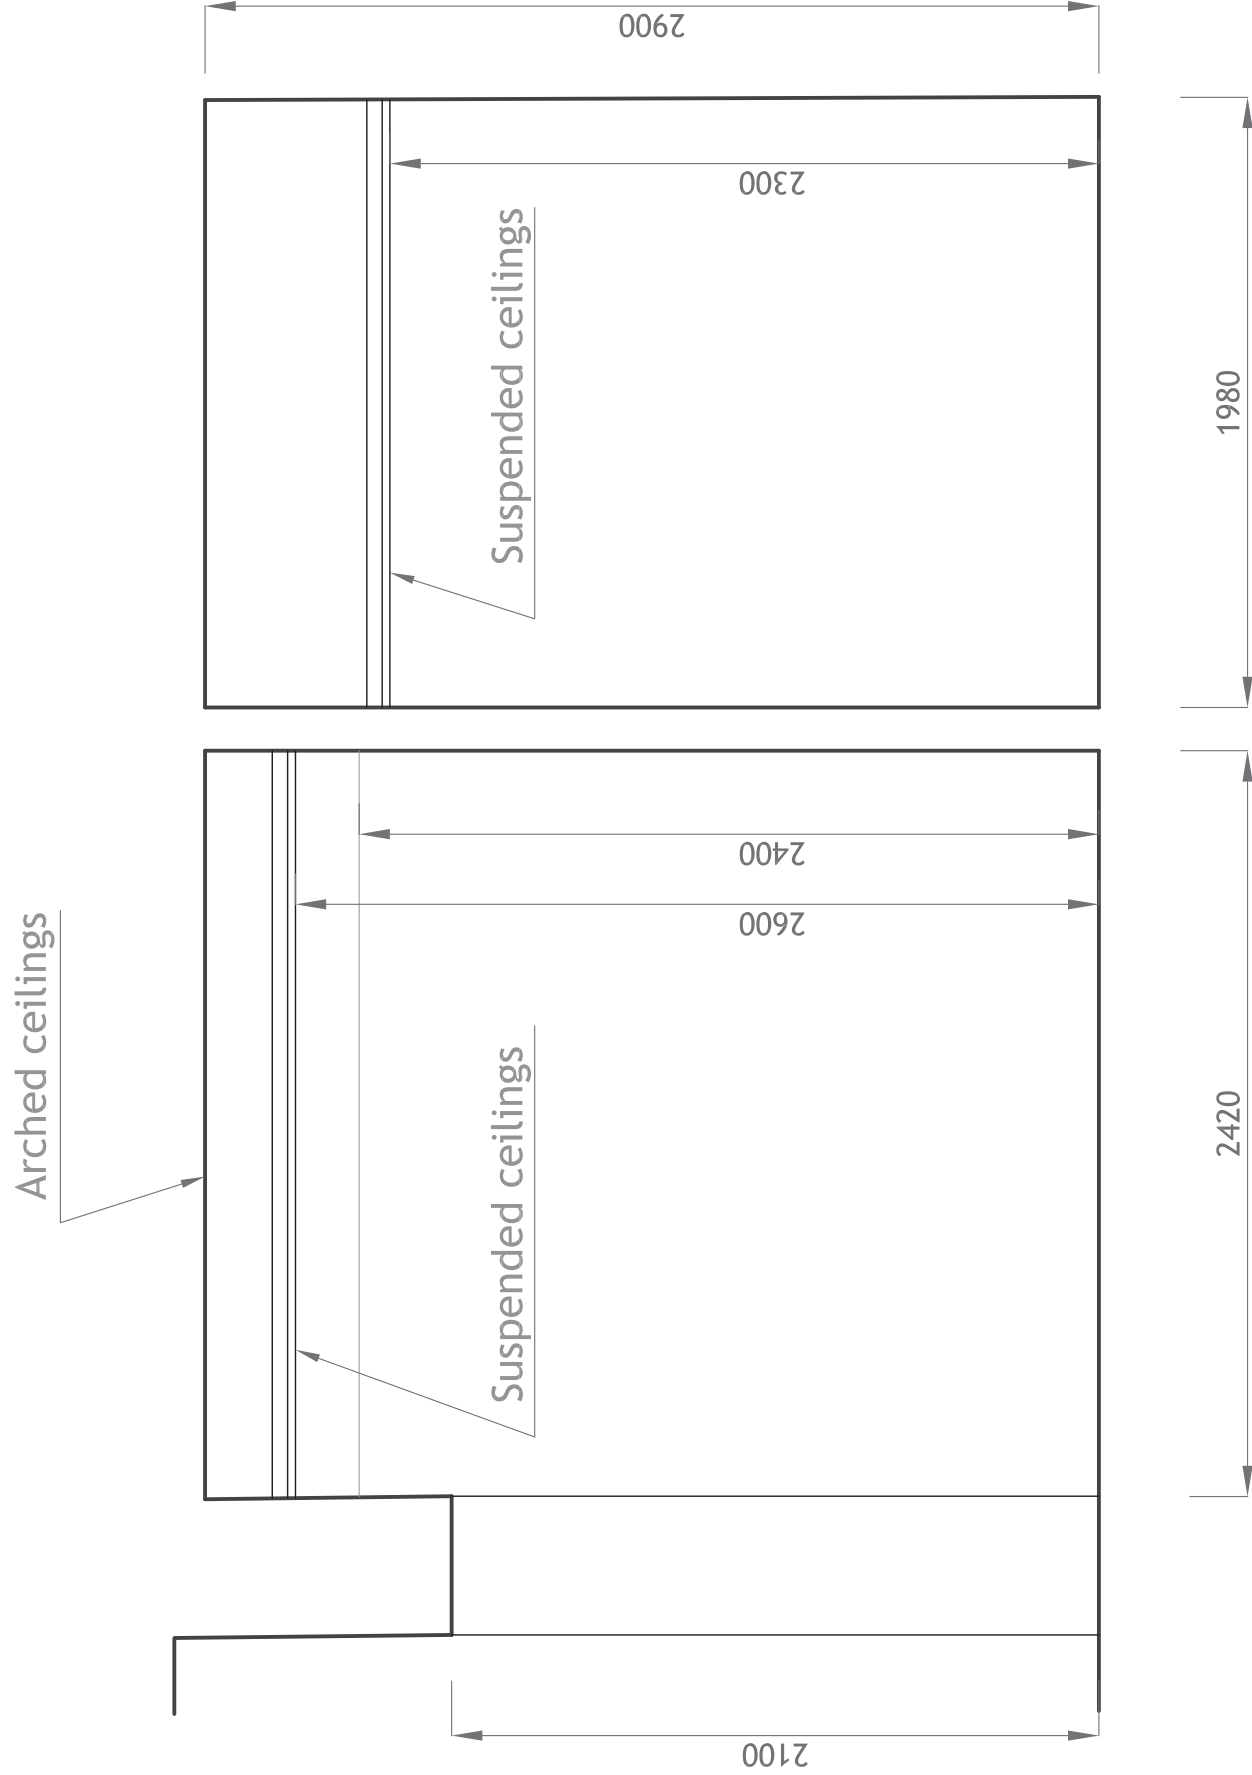

03 ELEVATION @ STORAGE-BATHROOM AS EXISTING
Scale 1:25 @A1