




03

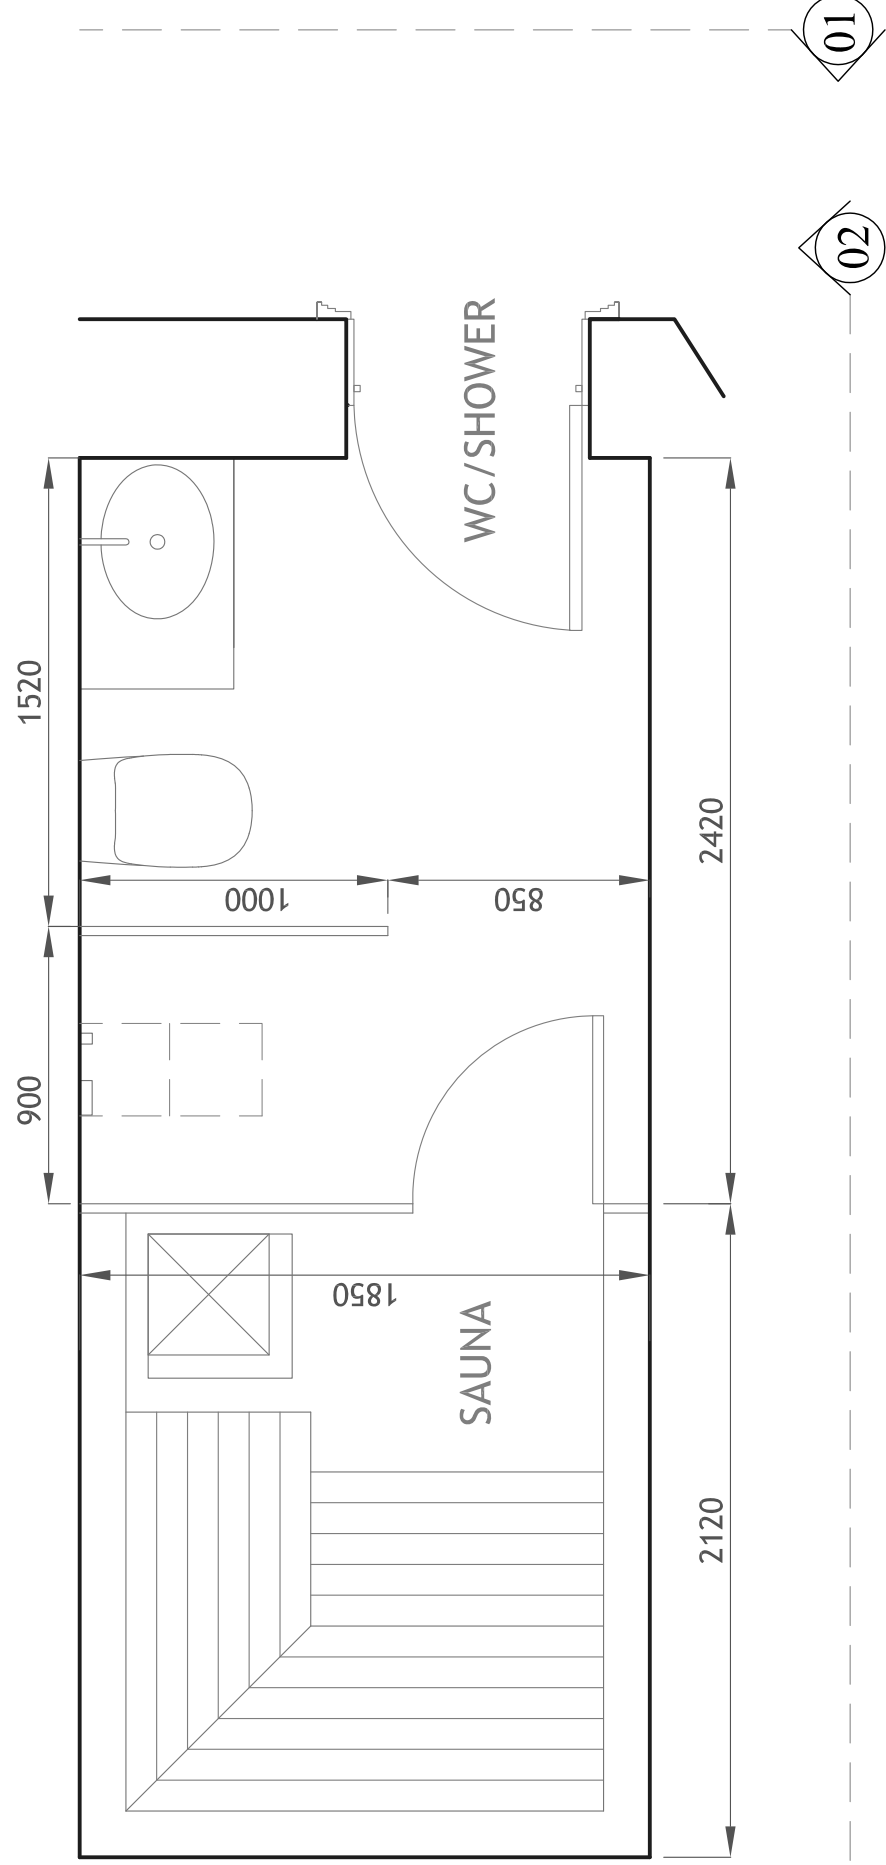


FLOOR PLAN @ SAUNA-BATHROOM AS PROPOSED
Scale 1:25 @A1

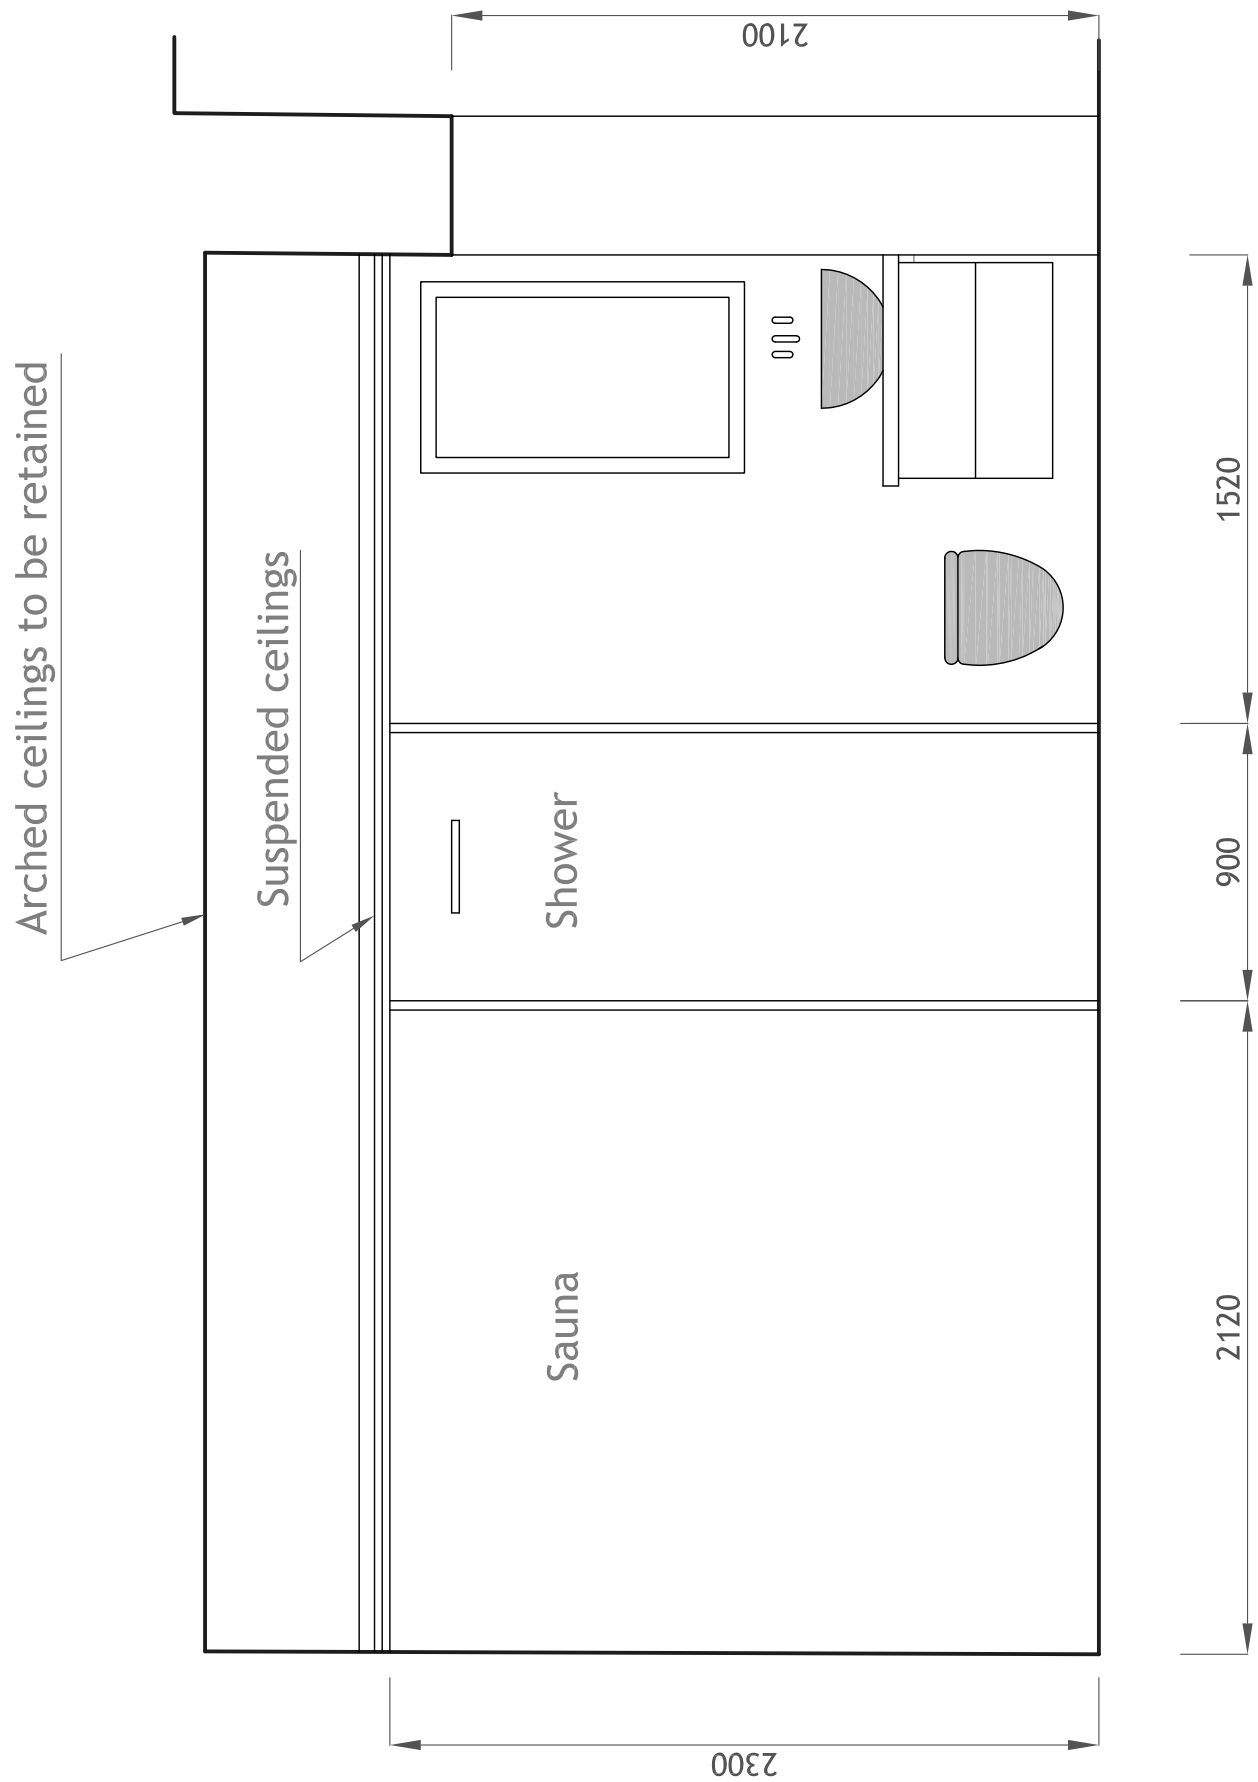

02 ELEVATION @ SAUNA-BATHROOM AS PROPOSED
Scale 1:25 @A1

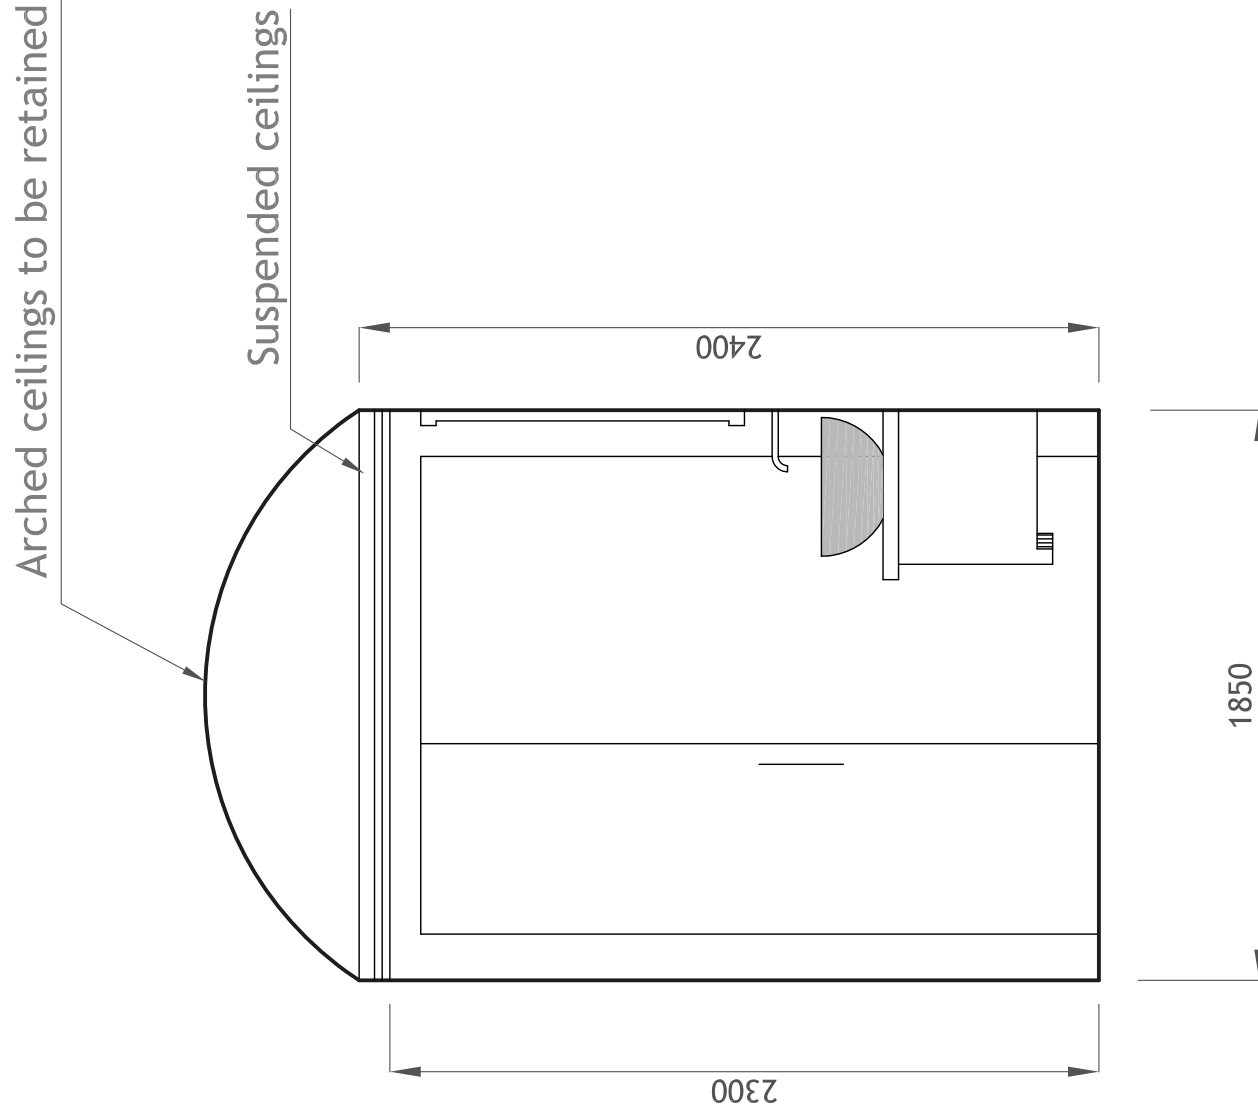

01 ELEVATION @ SAUNA-BATHROOM AS PROPOSED
Scale 1:25 @A1

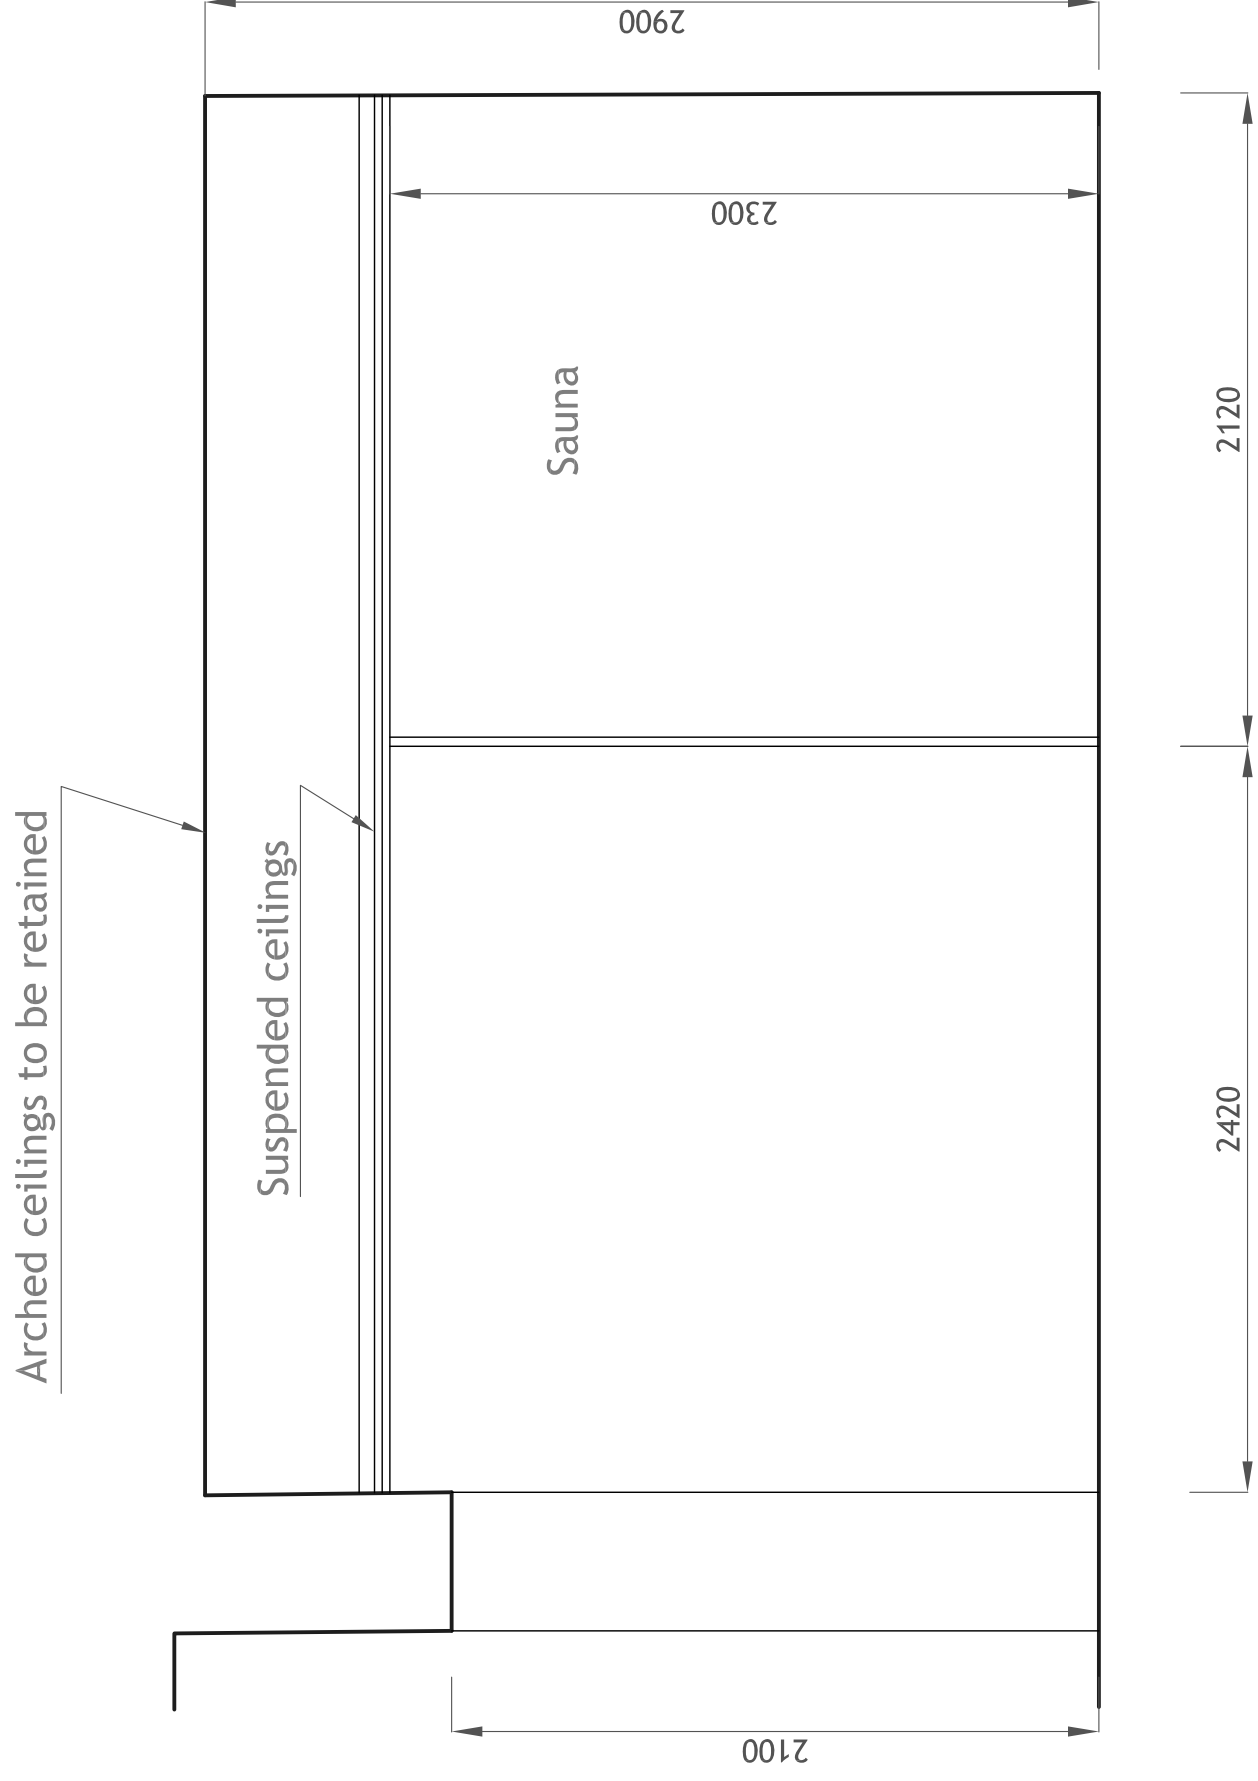

03 ELEVATION @ SAUNA-BATHROOM AS PROPOSED
Scale 1:25 @A1

Notes

Suspended ceilings has minimal impact on the existing brickwork vaulted ceiling and could be removed again in the future if desired to reveal the barrel vault ceiling.

Mira A - Architecture & Engineering Ltd	Client: Mrs Dzhanisari Umarova	Job Title:	Drawing Title:	Drawing No:	Drawing Scale:	Date:	Stage:	Revision:	All design, ideas, and arrangements as indicated on these drawings are the legal property of Mira A - Architecture & Engineering Product Design Limited and will be restricted to the original site only. No part of these drawings may be reproduced, stored in a retrieval system, or transmitted in any form or by any means, electronic, mechanical, photocopying, recording, or by any information storage and retrieval system, without the prior written permission of Mira A - Architecture & Engineering Product Design Limited. These drawings and documents without the written consent. Visual contact with these drawings shall constitute prima facie evidence of the acceptance of all these restrictions without prejudice.
Regent's Place 338 Euston Road Tel: +44 (0) 207 544 8477 info@mira-a.com	21 Park Square East London NW1 4LH	21 Park Square East London NW1 4LH	Proposed Sauna	657/103	1:10 1:1	January 2015	Planning		103