




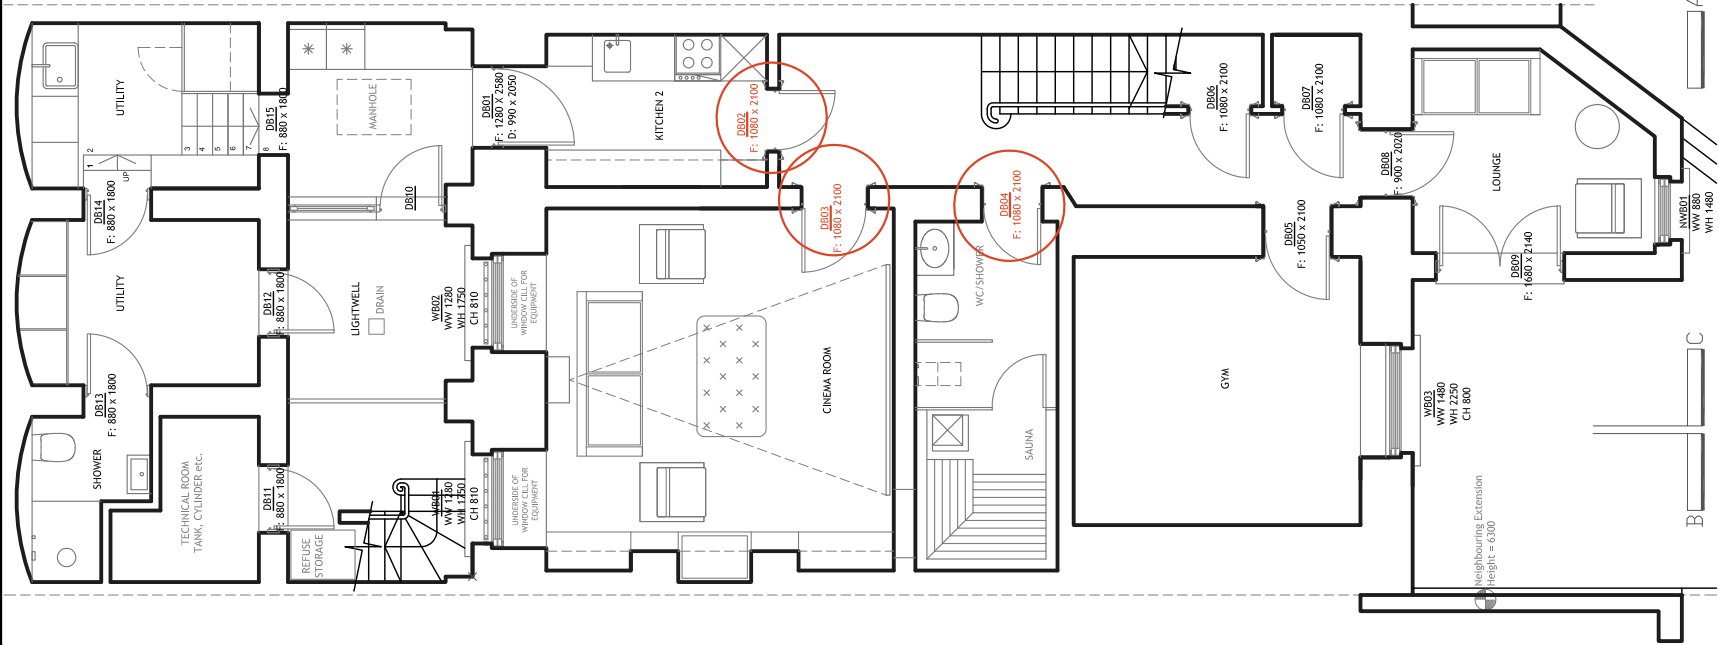


DOORS TO BE REPLACED
SCHEDULE at BASEMENT FLOOR PLAN
Scale 1:100@A3

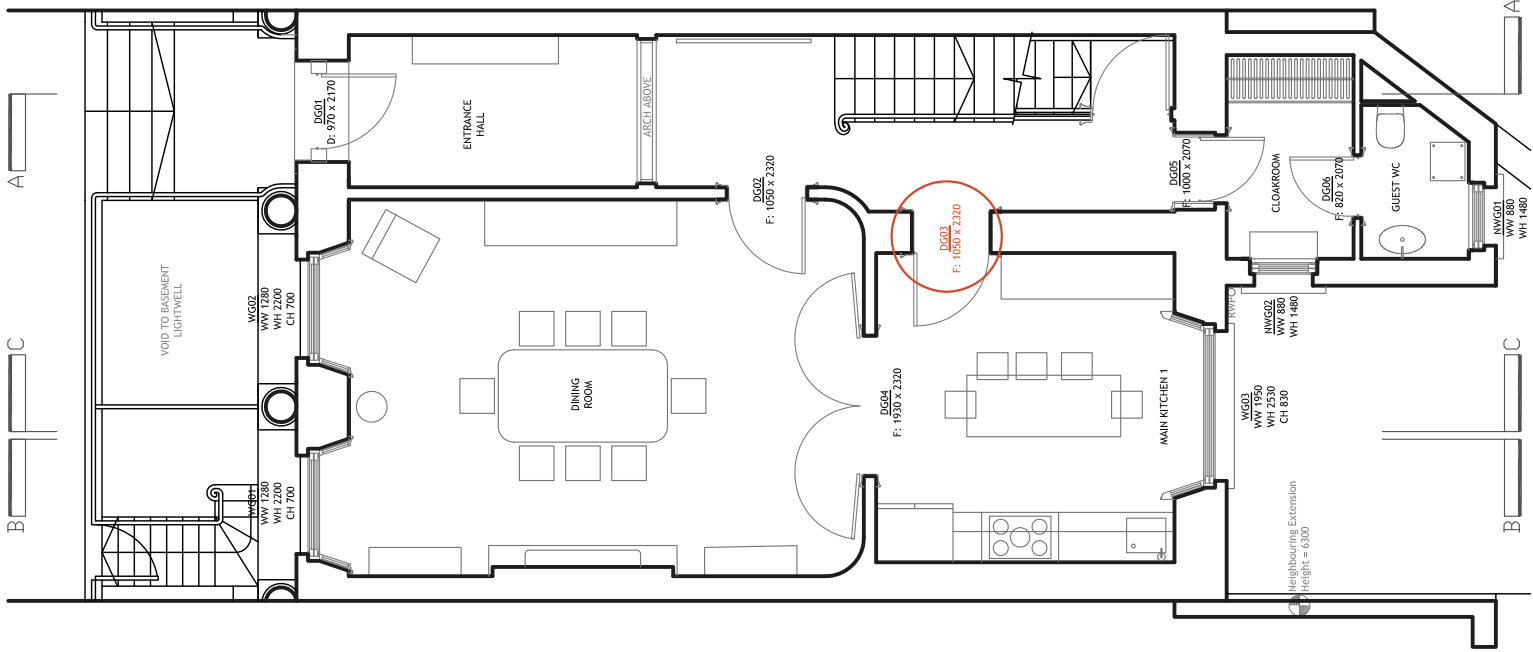

DOORS TO BE REPLACED
SCHEDULE at GROUND FLOOR PLAN
Scale 1:100@A3

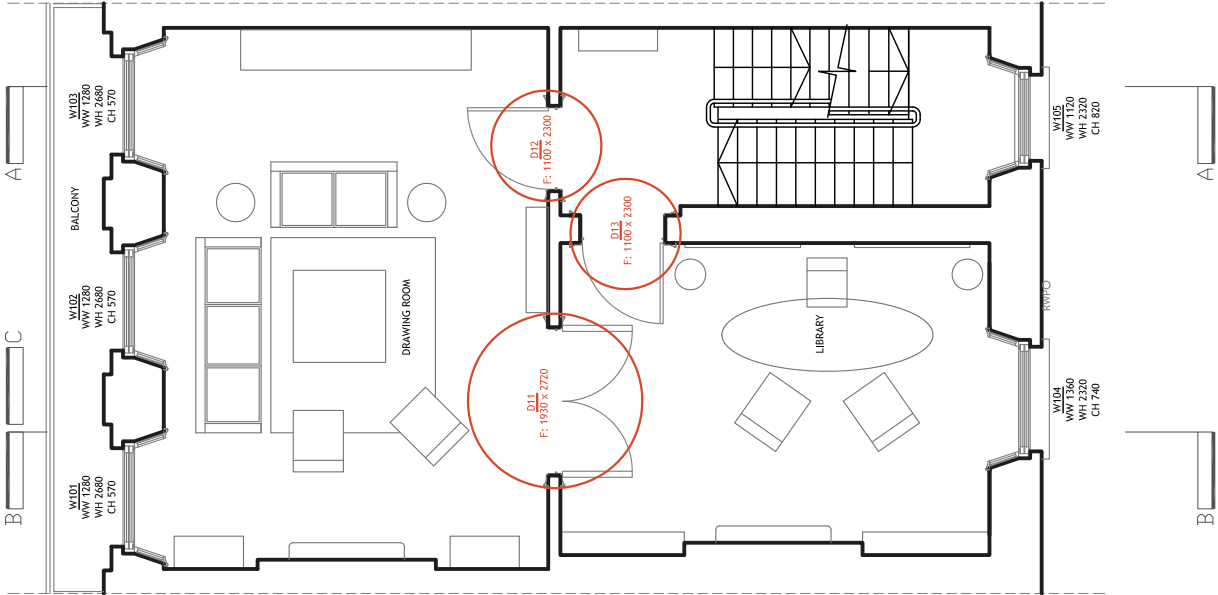

DOORS TO BE REPLACED
SCHEDULE at FIRST FLOOR PLAN
Scale 1:100@A3

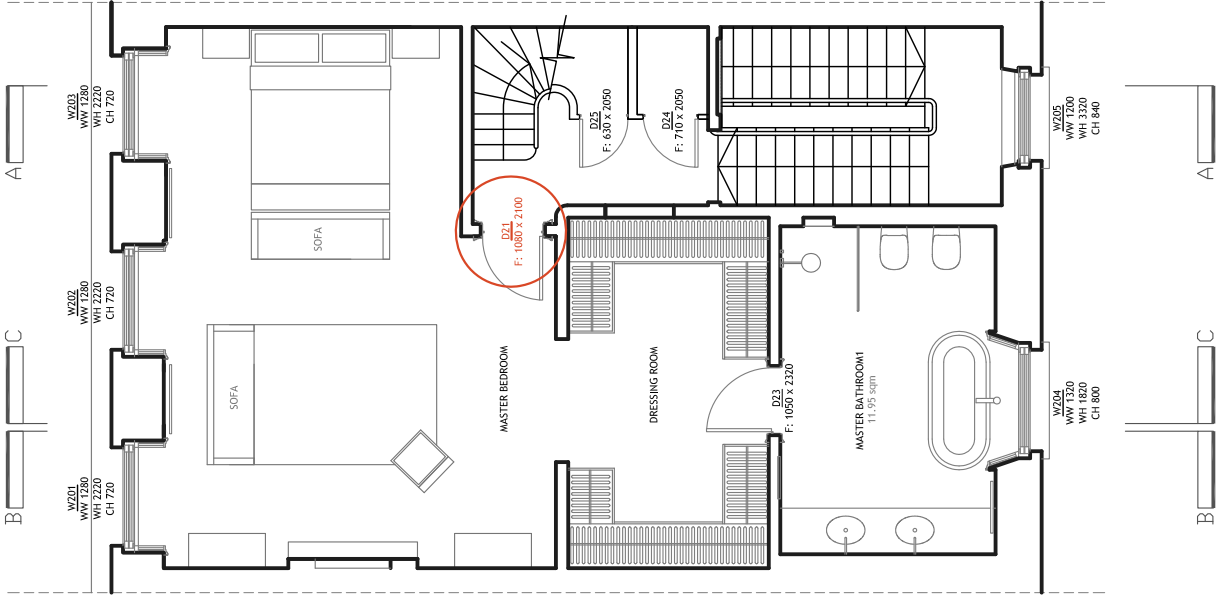

DOORS TO BE REPLACED
SCHEDULE at SECOND FLOOR PLAN
Scale 1:100@A3

Notes

DOOR DETAILS: DRAWING TO BE USED AS GUIDED DESIGN FOR MANUFACTURER;
DOORS TO BE PAINTED WOOD ONLY.