

NOTES

1. Do not scale off these drawings. Dimensions govern.
2. All dimensions are given in millimetres (mm) unless noted otherwise.
3. All dimensions shall be verified on site before proceeding with the work.  
 --sporadicSPACE shall be notified **immediately** of any discrepancies.
4. All dimensions relevant to the **contractors** work shall be verified by the contractor before construction and fabrication commences.
5. Workmanship and materials to **comply** with the relevant current British Standard Codes of Practice and the Local Authorities requirements.
6. During construction the contractor shall be responsible for maintaining the structure and all building elements in a safe and stable condition.
7. This drawing must be read in **conjunction** with all other contract documentation and other consultants's documentation.
8. If in doubt, ask!

Rev.	Date	Reason for Issue	ch'd
00	22-01-2014	For Planning	AWK

**sporadicSPACE**  
 architecture - interiors - product design

tel: 0207 251 8577  
 www.sporadic-space.com  
 info@sporadic-space.com  
 Farringdon  
 London  
 EC1M 6EJ


Project

**HOUSE HOLCOMBE**

1 Bromwich Avenue  
 London  
 N6 6QH

Title  
 EXISTING:  
 GROUND FLOOR PLAN &  
 FIRST FLOOR PLAN

Job No.	Date	Drawn
SP-A1023	DEC 2013	K.P
Scale	Drawing No.	Revision
1:50 @A1	E101	00
1:100 @A3		

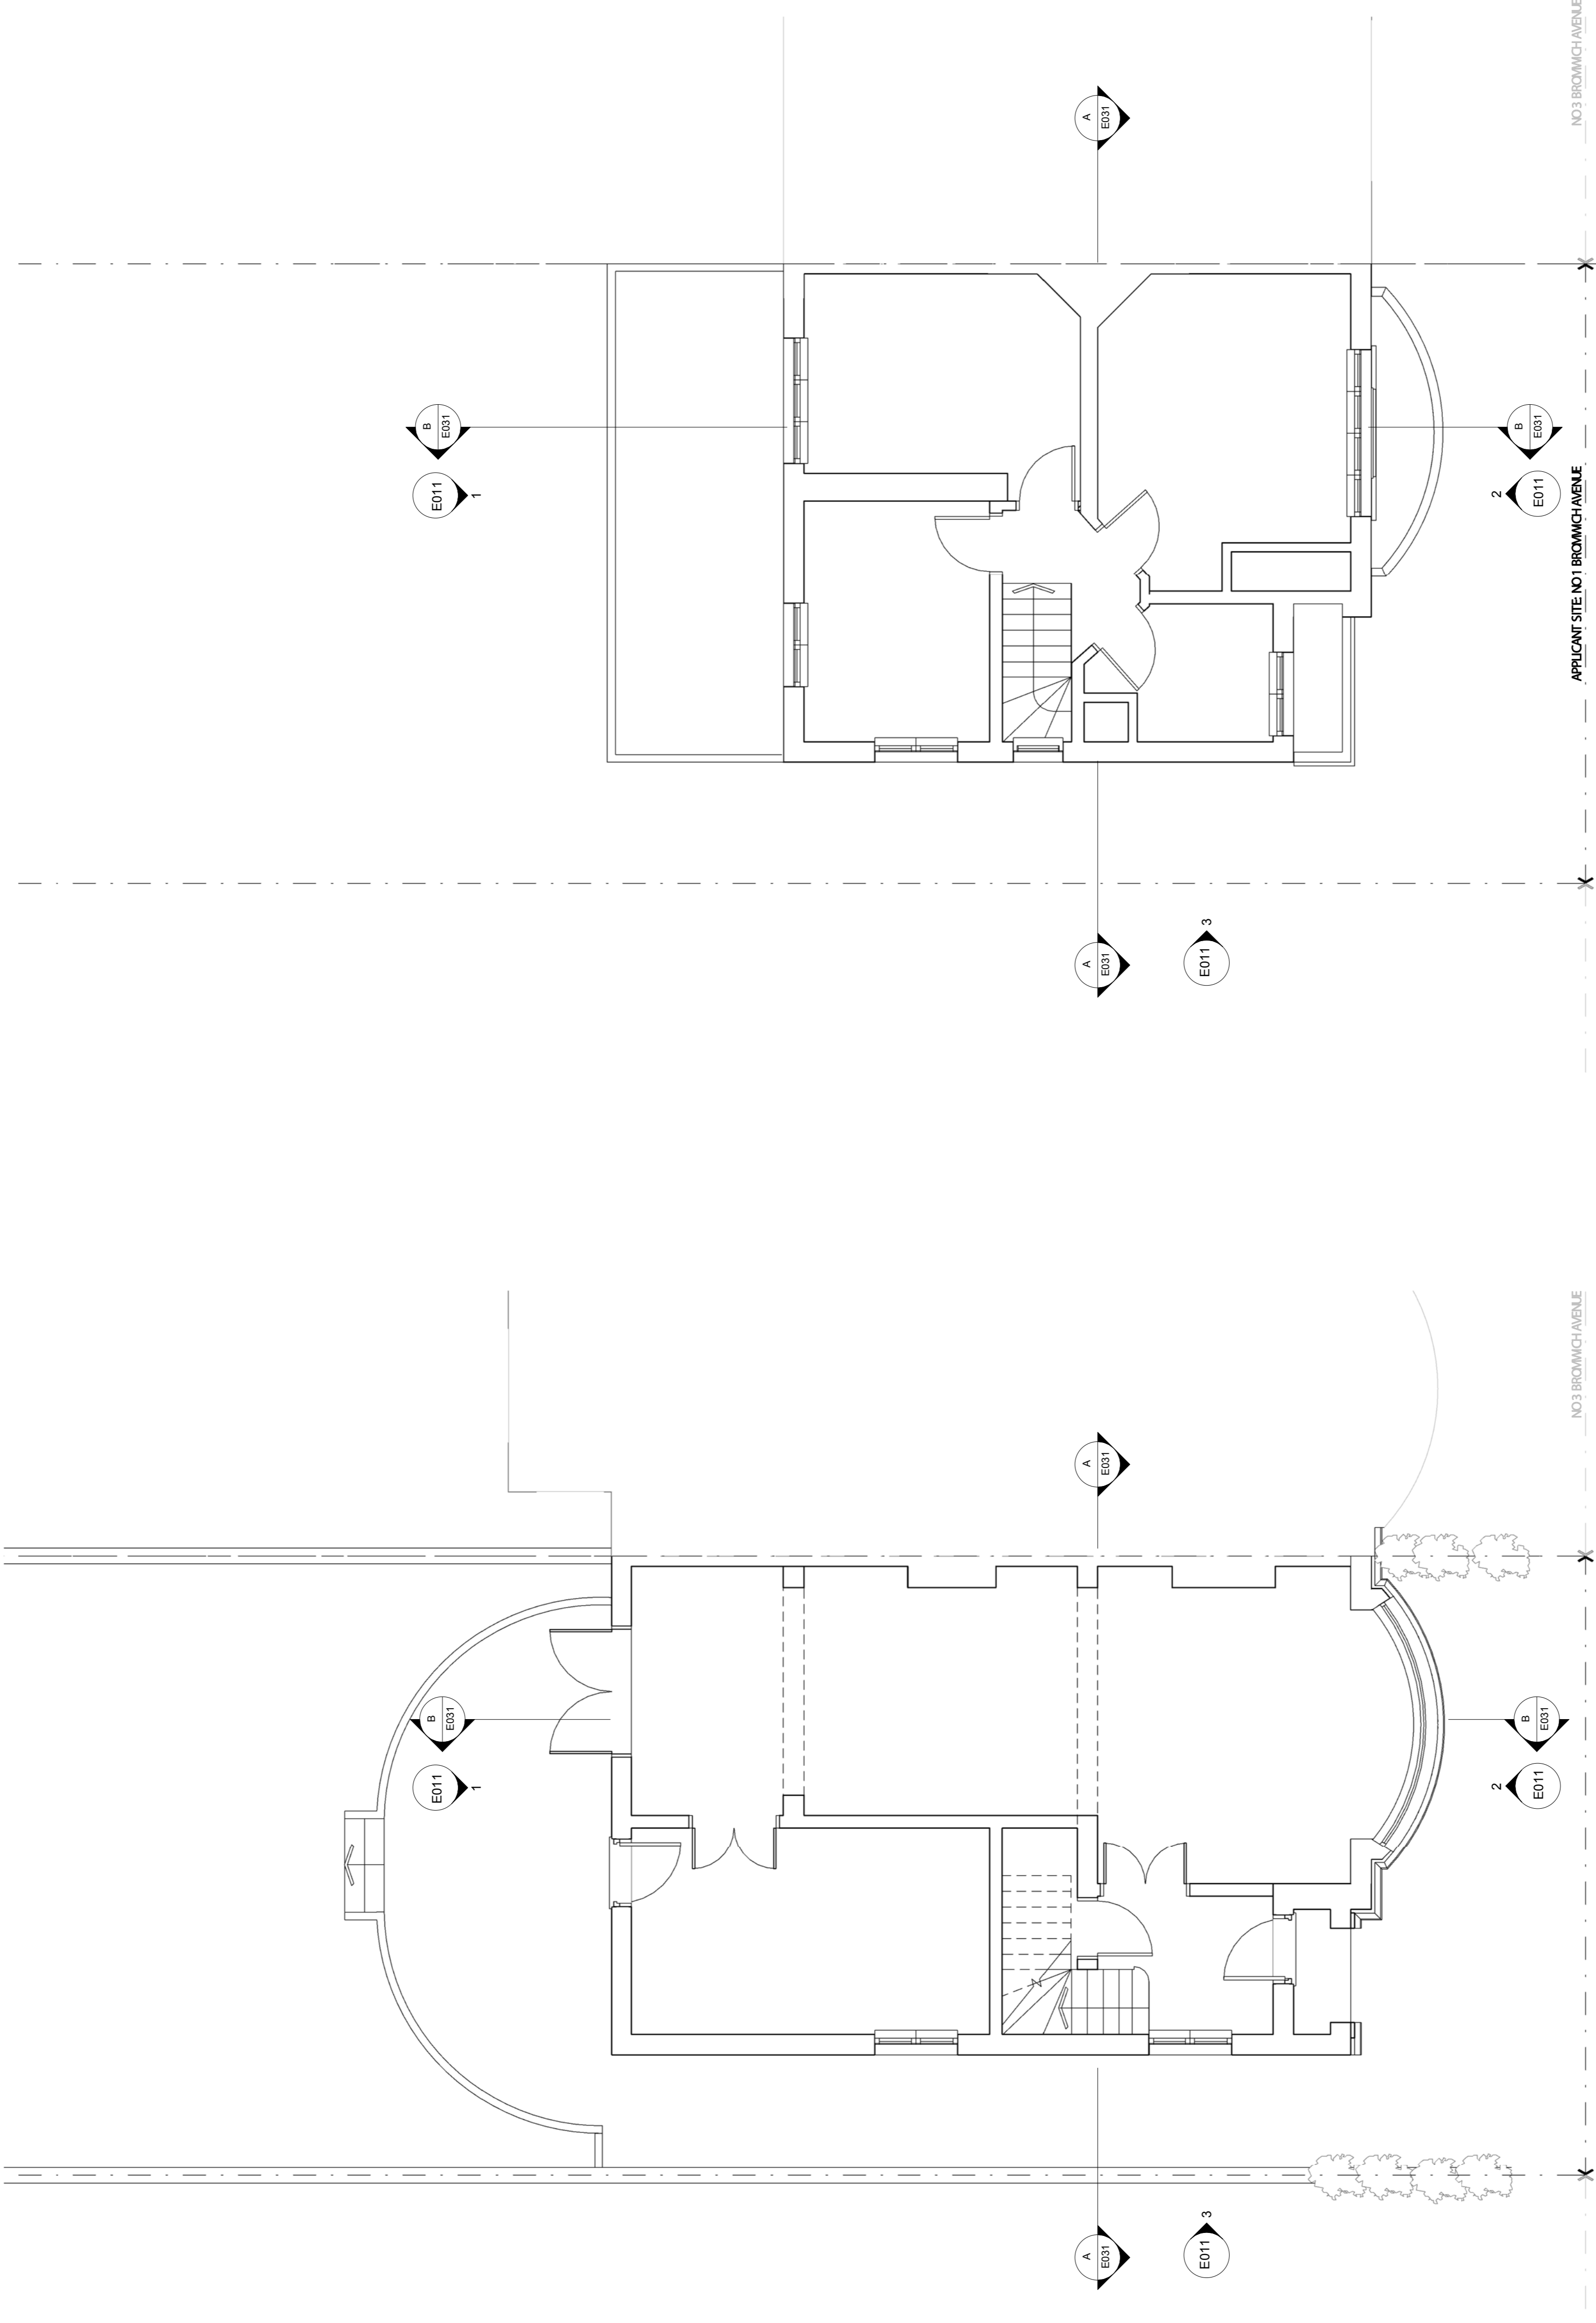

**00.** EXISTING GROUND FLOOR PLAN

**01.** EXISTING FIRST FLOOR PLAN