



SITE PLAN AS PROPOSED 1:200 scale

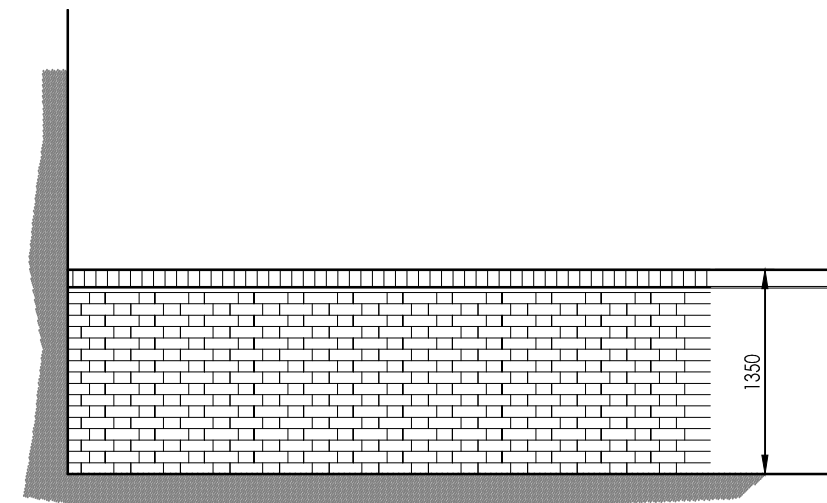

TYPICAL ELEVATION

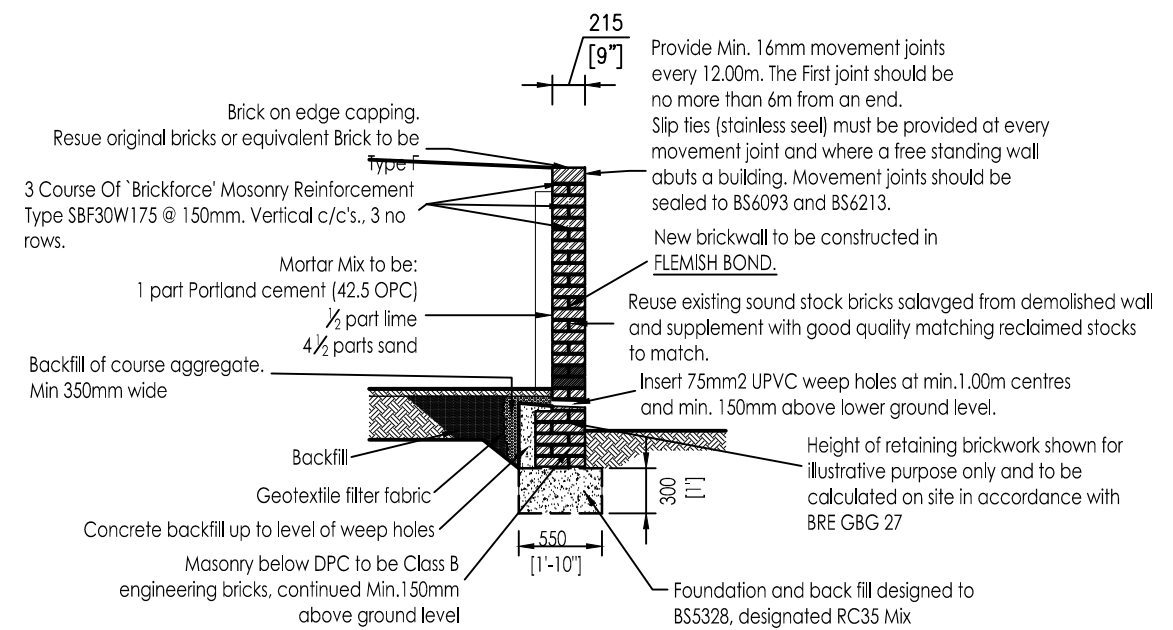

Typical Wall Section  
Scale 1:50

Project

DEFECTIVE GARDEN WALL  
52A Mornington Terrace  
LONDON  
NW1 7RS

SITE PLAN AND SECTION AS PROPOSED

Amendments

Scale 1:50, 1:200

Date Dec 2014

Drawing No 14/167-02



**Whymark & Moulton**  
Chartered Surveyors &  
Building Engineers

20 North Street, Sudbury,  
Suffolk. CO10 1RB

Tele: 01787 371371 Fax: 01787 319966

