






1 South West Elevation
SCALE 1:100@A1

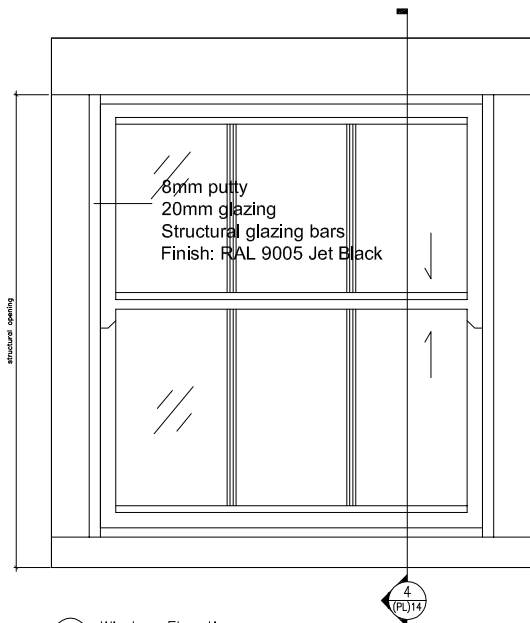


2 Window Elevation
SCALE 1:100@A1

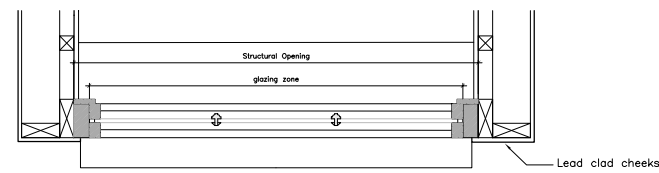


3 Window Detail - Plan
SCALE 1:100@A1

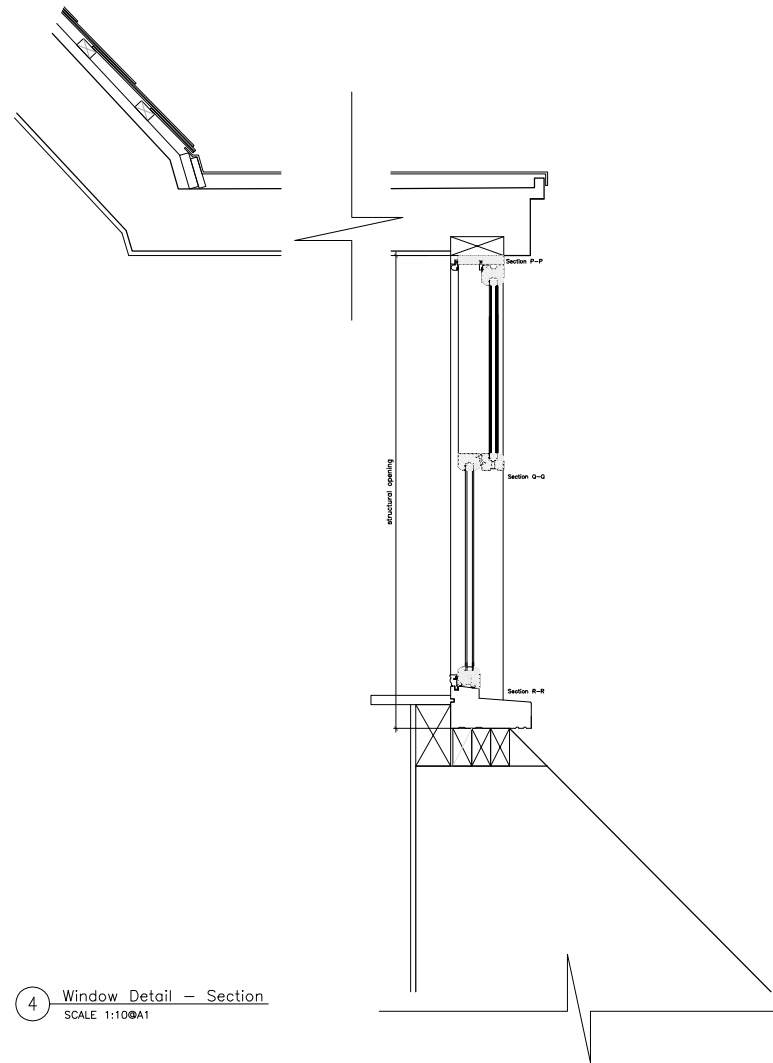


4 Window Detail - Section
SCALE 1:100@A1

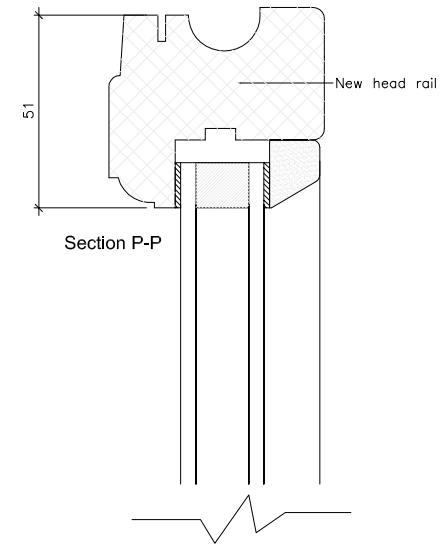

Section P-P

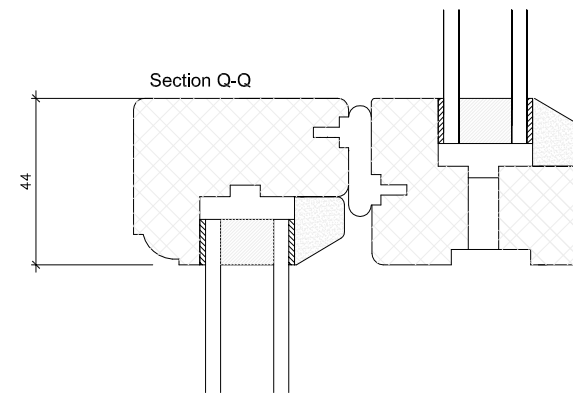


Section Q-Q

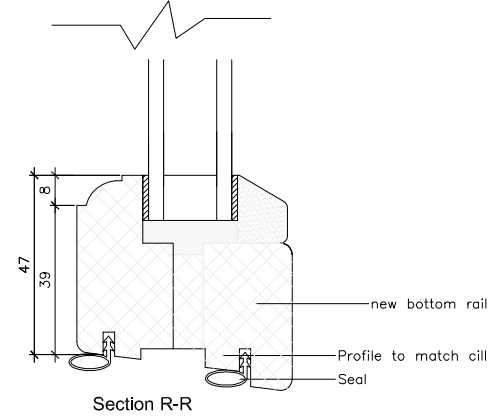

Section R-R

5 Window Detail - Sections
SCALE 1:100@A1

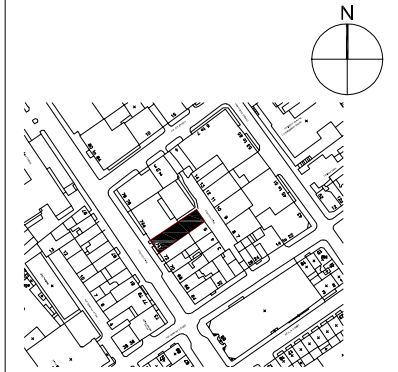

MATERIALS LIST

- (B) New timber windows to match existing RAL 9005 Jet Black

-	For Discussion	14.11.17	JS	GW
---	----------------	----------	----	----

PLANNING

Do not scale from this drawing. Check all dimensions and areas on site

**darling
associates**

Greencoat House 15 Francis Street London SW1P 3DT
t: 020 7630 0500 f: 020 7630 9059 e: mail@darlingassociates.net

Project:			
• 74 Charlotte Street			
• London W1			
Title:			
• South West Window Detail			
•			
Project No:	Drawing No:	Revision:	
• 14069	• (PL)14	• -	
Scale:	VARIABLES @ A1	VARIABLES @ A3	CAD File No: (PL)14
Date:	2014.11.17	Drawn:	ML
		Issue:	GW

The design is the copyright of darling associates limited