






1 North East Elevation
SCALE 1:100@A1

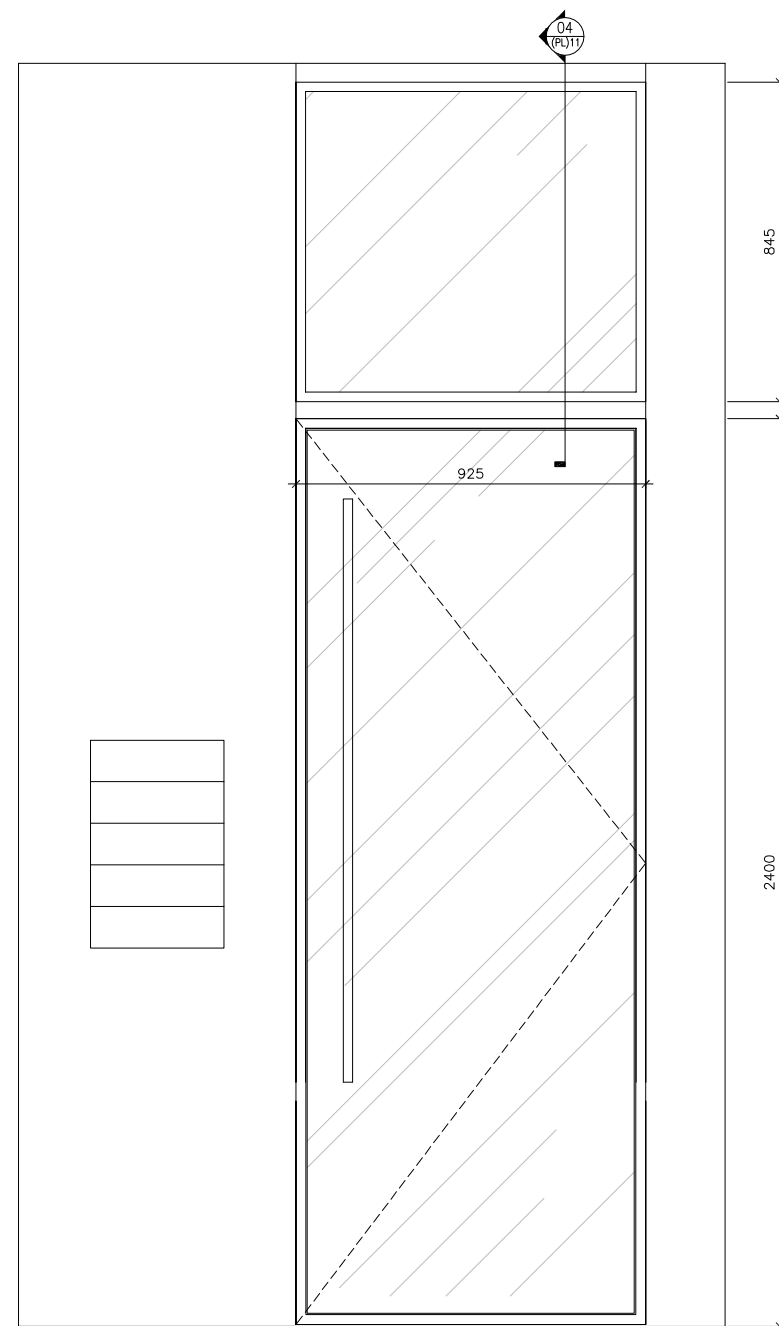


2 Glass door elevation
SCALE 1:100@A1

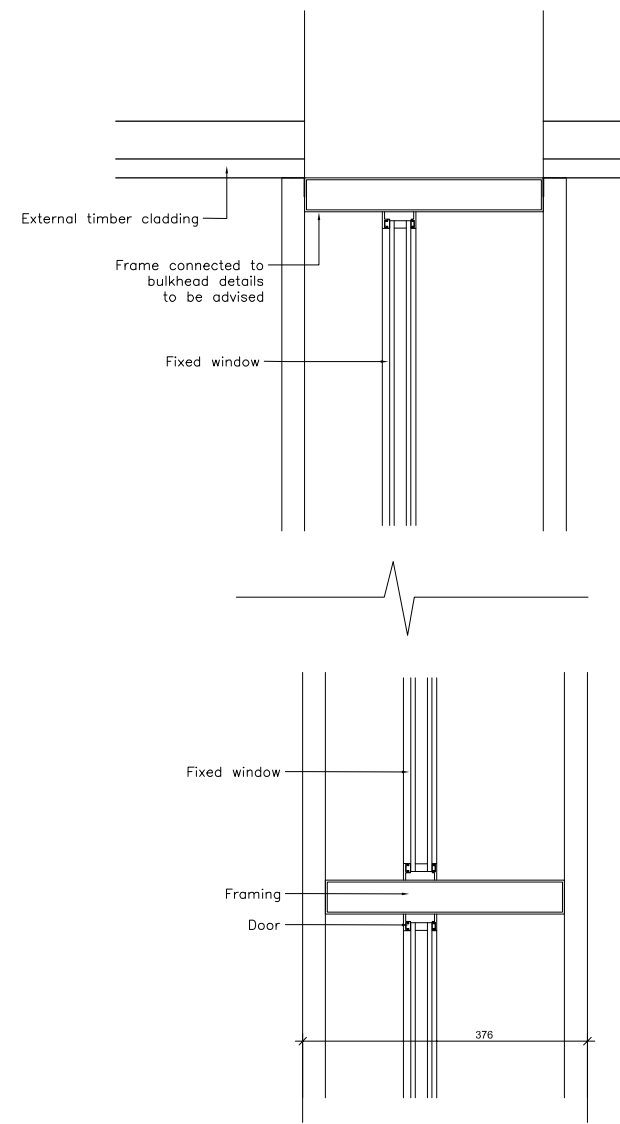

4 Glass door detail - section
SCALE 1:50@A1

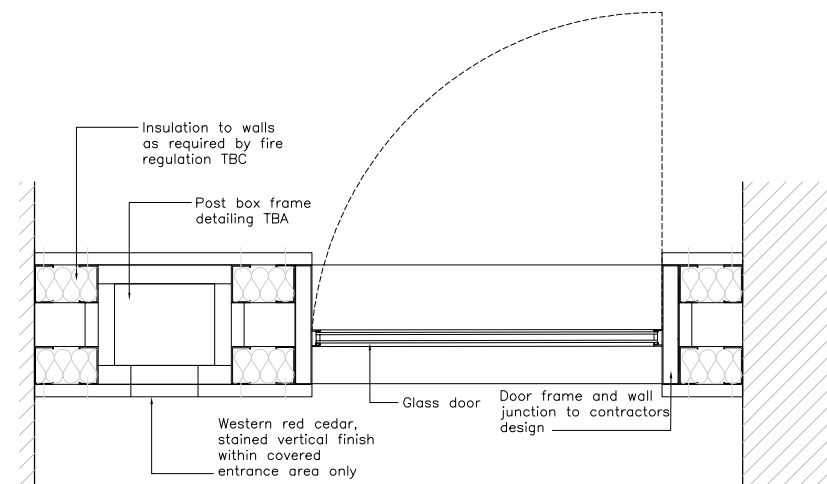

3 Glass door detail - plan
SCALE 1:100@A1

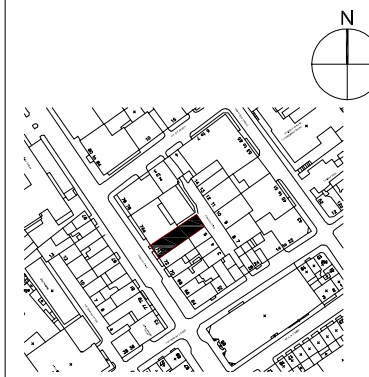

MATERIALS LIST

- (H) Timber cladding with matching access doors. Treatment as required
- (I) Timber louvres to match timber cladding: Western red cedar, stained

-	For Discussion	14.11.17	JS	GW
---	----------------	----------	----	----

PLANNING

Do not scale from this drawing. Check all dimensions and areas on site

darling associates

Greencoat House 15 Francis Street London SW1P 3DT
t: 020 7630 0500 f: 020 7630 9059 e: mail@darlingassociates.net

Project:
 • 74 Charlotte Street
 • London W1
 Title:
 • North East Timber Door Detail
 •

Project No:	Drawing No:	Revision:
• 14069	• (PL)13	• -
Scale: VARIES @ A1	VARIES @ A3	CAD File No: (PL)13
Date: 2014.11.17	Drawn: ML	Issue: GW

The design is the copyright of darling associates limited