





MATERIALS LIST


- (H) Timber cladding with matching access doors. Treatment as required
- (I) Timber louvres to match timber cladding: Western red cedar, stained

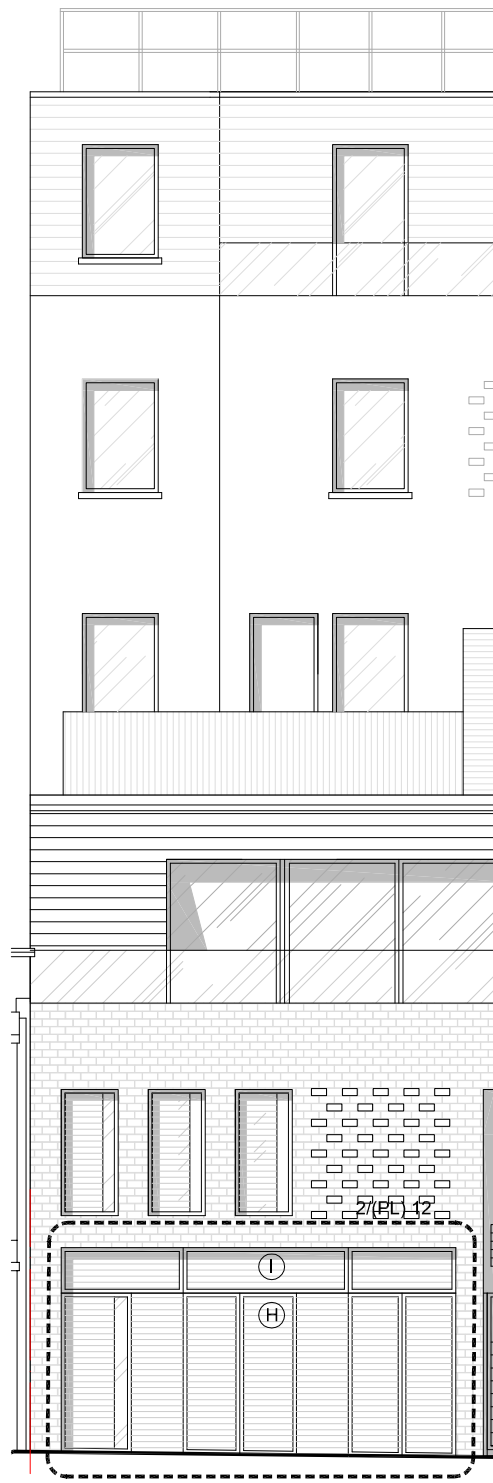


1 North East Elevation
SCALE 1:100@A1

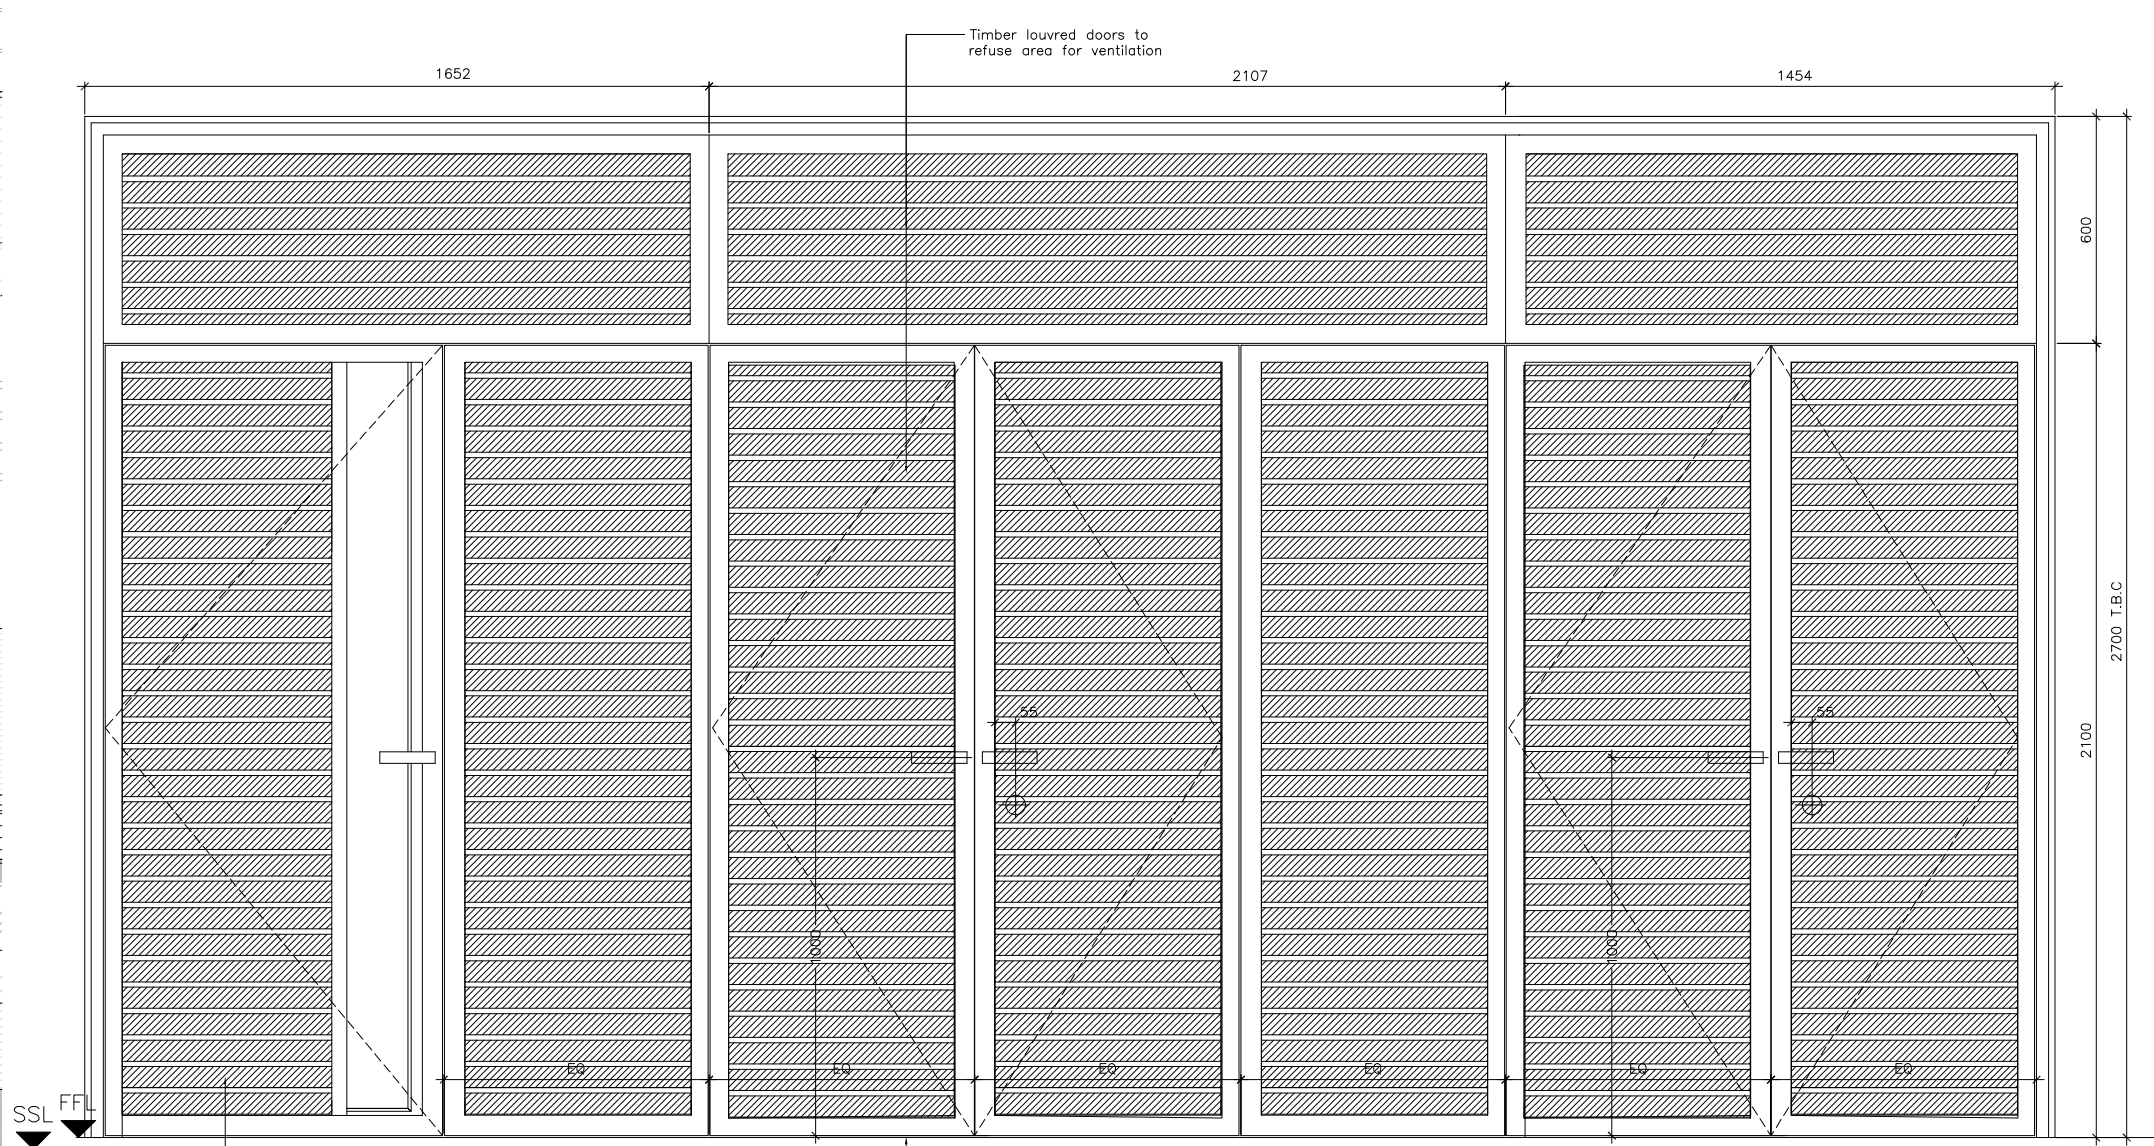


2 Timber door elevation
SCALE 1:100@A1

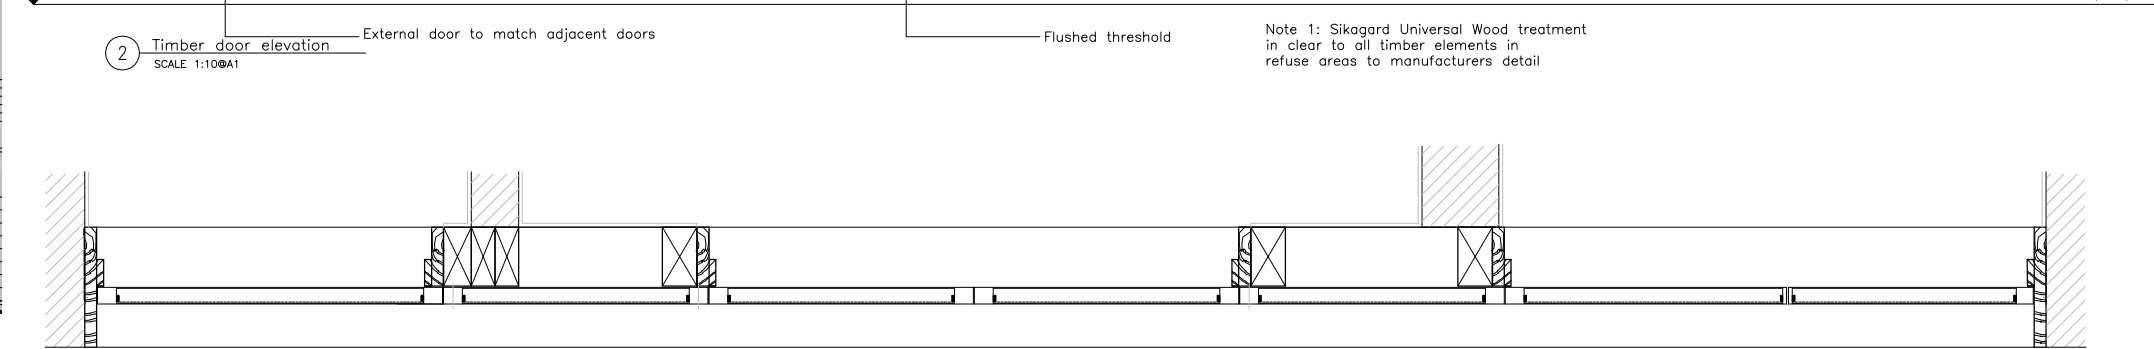


3 Timber door detail- plan
SCALE 1:100@A1

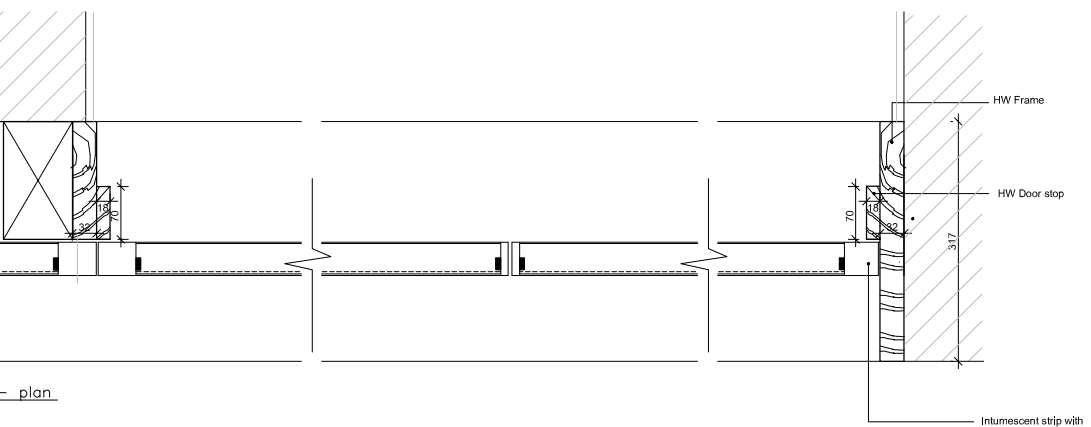

3 Timber door detail- plan
SCALE 1:50@A1

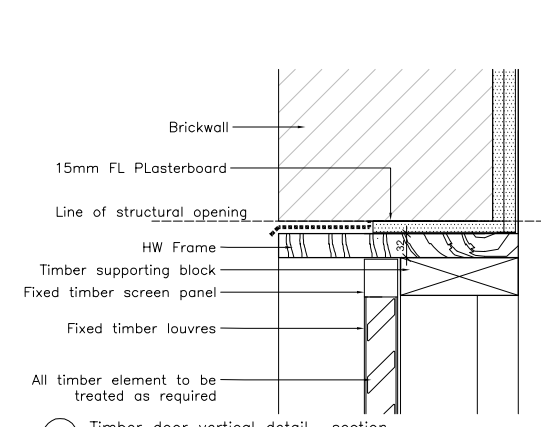

4 Timber door vertical detail- section
SCALE 1:50@A1

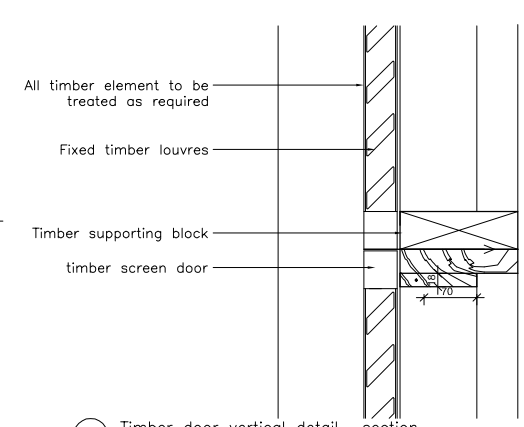

5 Timber door vertical detail- section
SCALE 1:50@A1

For Discussion	14.11.17	JS	GW
----------------	----------	----	----

PLANNING

Do not scale from this drawing. Check all dimensions and areas on site

darling associates

Greencoat House 15 Francis Street London SW1P 1DT
t: 020 7630 0500 f: 020 7630 9059 e: mail@darlingassociates.net

Project:
 • 74 Charlotte Street
 • London W1

Title:
 • North East Timber Door Detail

Project No:	Drawing No:	Revision:
• 14069	• (PL)12	• -
Scale: VARIES @ A1	VARIES @ A3	CAD File No: (PL)12
Date: 2014.11.17	Drawn: ML	Issue: GW

The design is the copyright of darling associates limited