



1 North East Elevation
SCALE 1:100@A1


74 Charlotte St

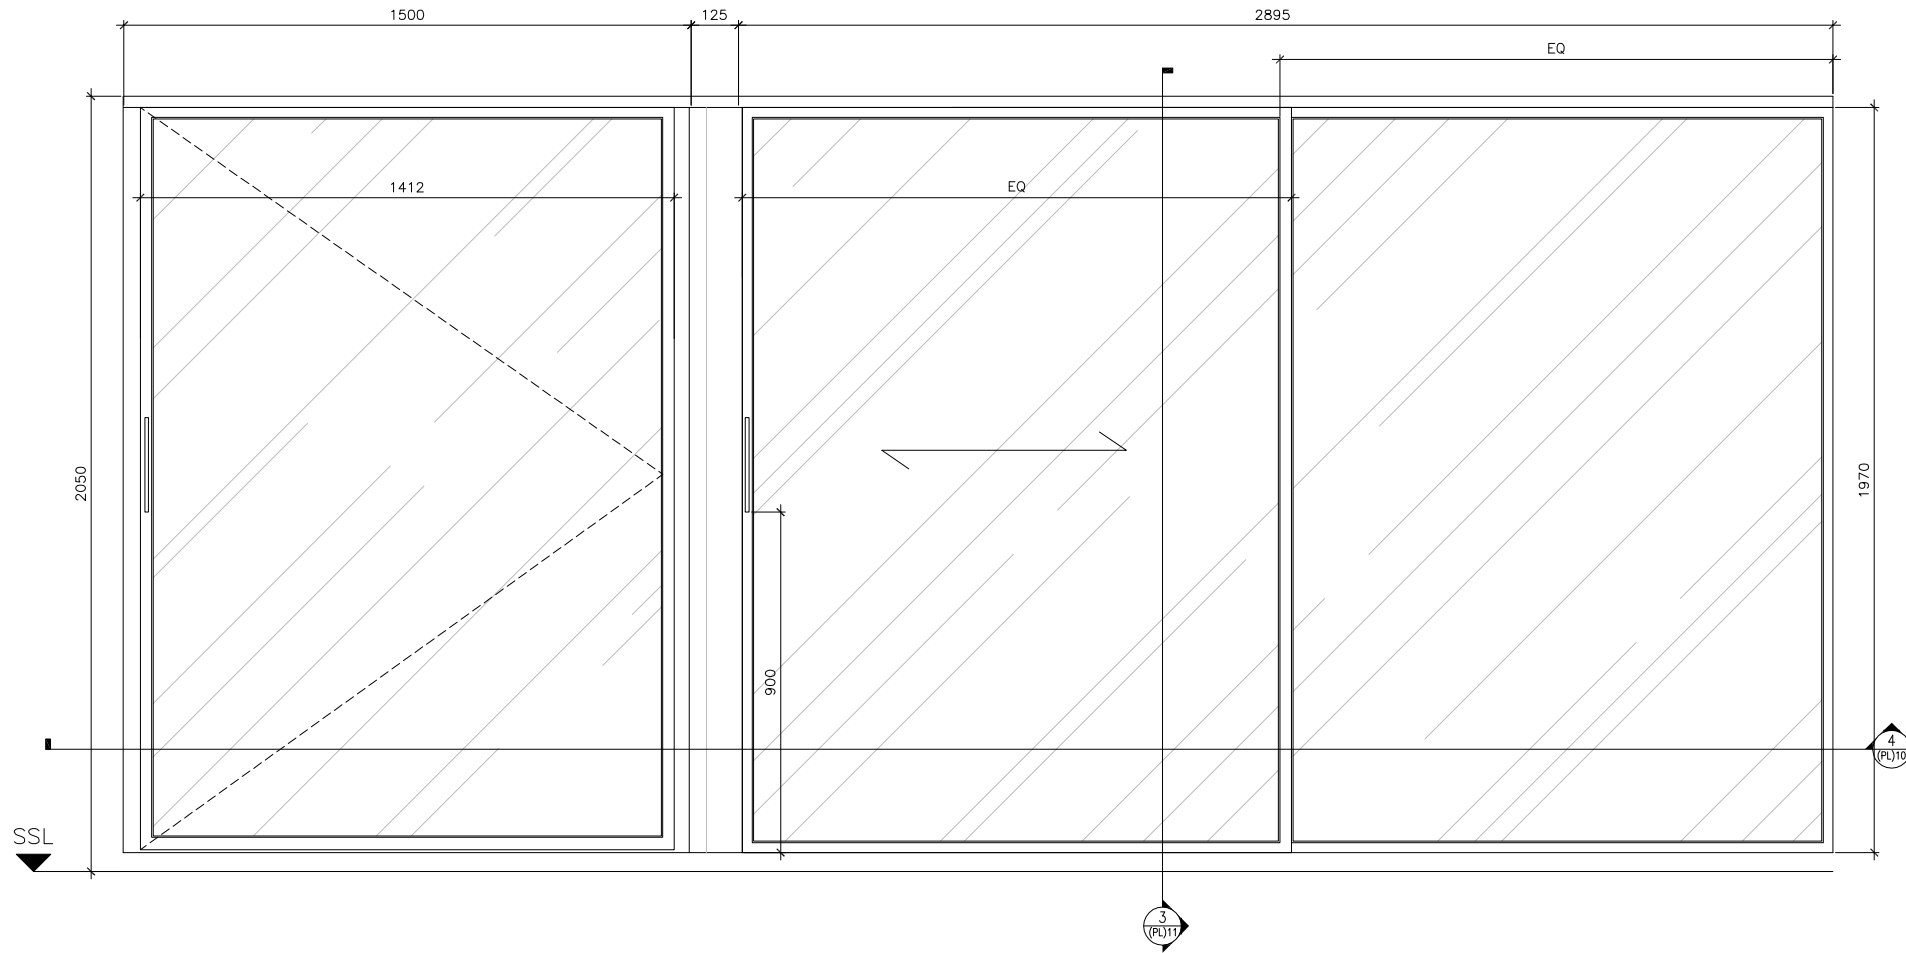


2 Glass Door and Sliding Door Elevation
SCALE 1:100@A1

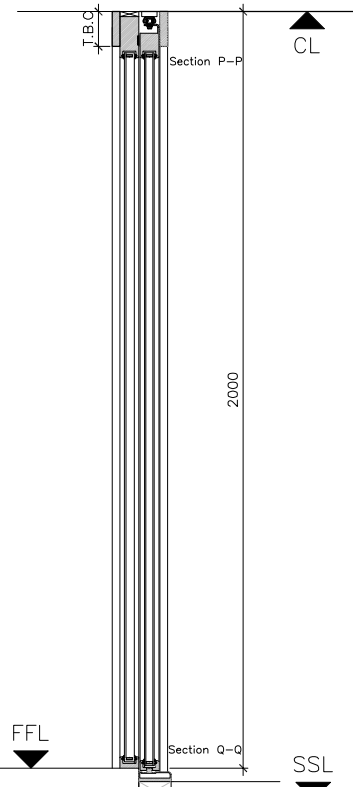


3 Vertical Sliding Door - Section
SCALE 1:100@A1

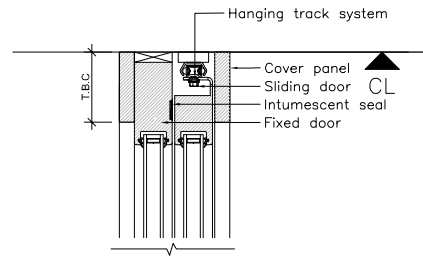


Vertical Sliding Door - Detail P-P
SCALE 1:5@A3

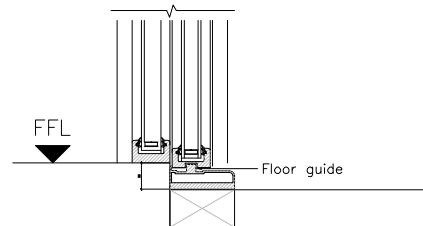

Vertical Sliding Door - Detail Q-Q
SCALE 1:5@A3

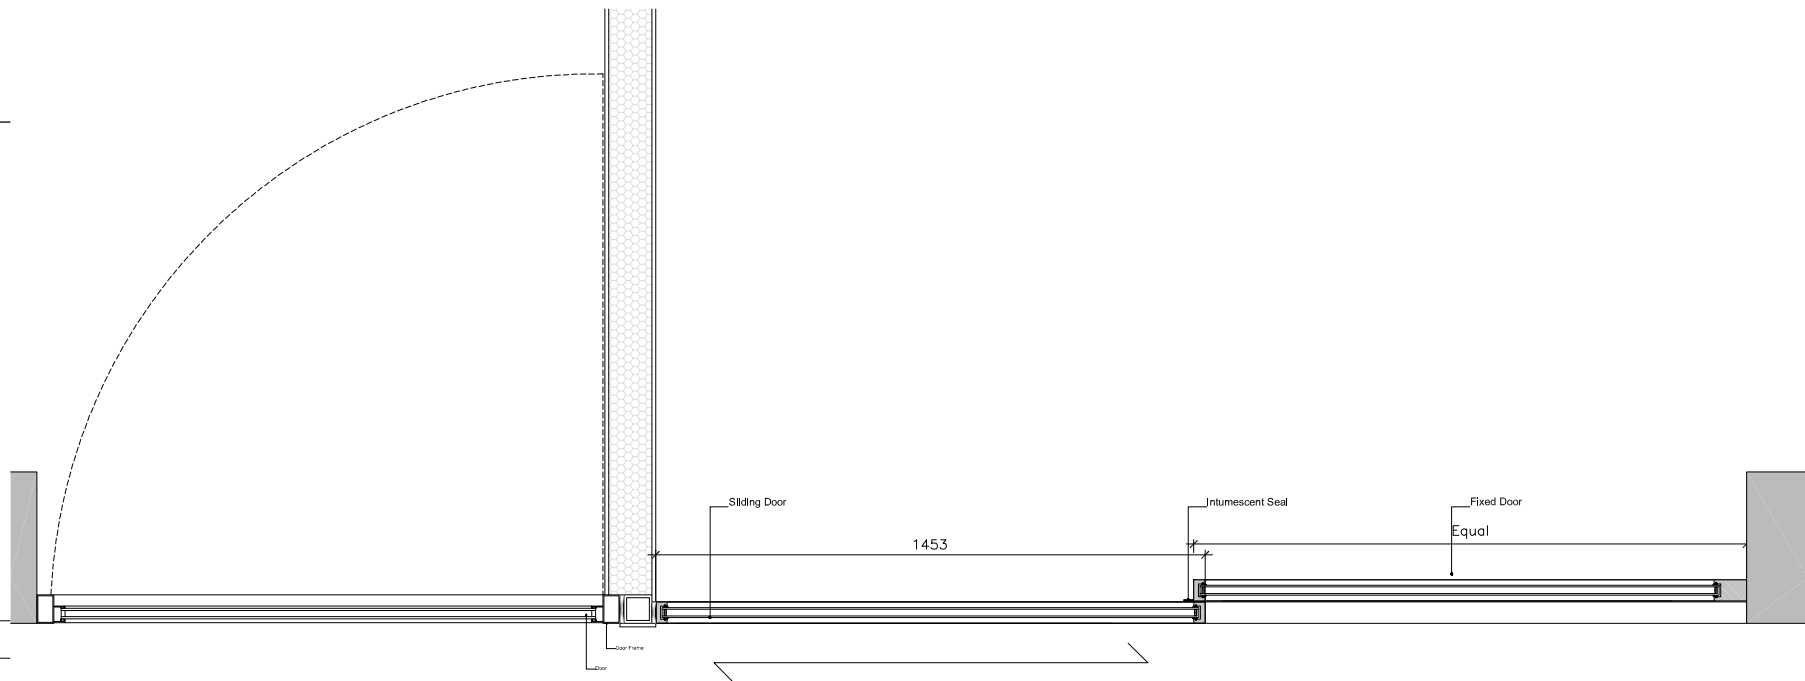

4 Glass Door and Sliding Door Detail - Plan
SCALE 1:100@A1

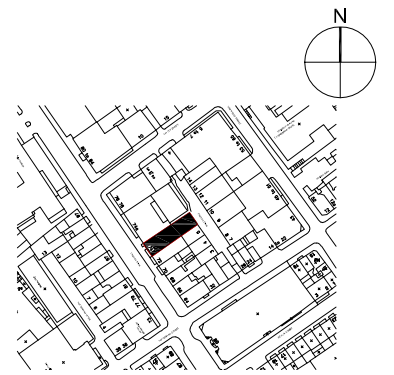

MATERIALS LIST

- Q Glass door. Aluminium framing to manufacturers detail colour: RAL 9005 Jet Black

-	For Discussion	14.11.17	JS	GW
---	----------------	----------	----	----

PLANNING

Do not scale from this drawing. Check all dimensions and areas on site

**darling
associates**

Greencoat House 15 Francis Street London SW1P 1DT
t: 020 7630 0500 f: 020 7630 9059 e: mail@darlingassociates.net

- Project:
- 74 Charlotte Street
 - London W1
- Title:
- North East Door Elevations

Project No:	Drawing No:	Revision:
14069	(PL)10	-
Scale: VARIES @ A1	VARIES @ A3	CAD File No: (PL)10
Date: 2014.11.17	Drawn: ML	Issue: GW

The design is the copyright of darling associates limited