


FALKLAND ROAD

Pavement

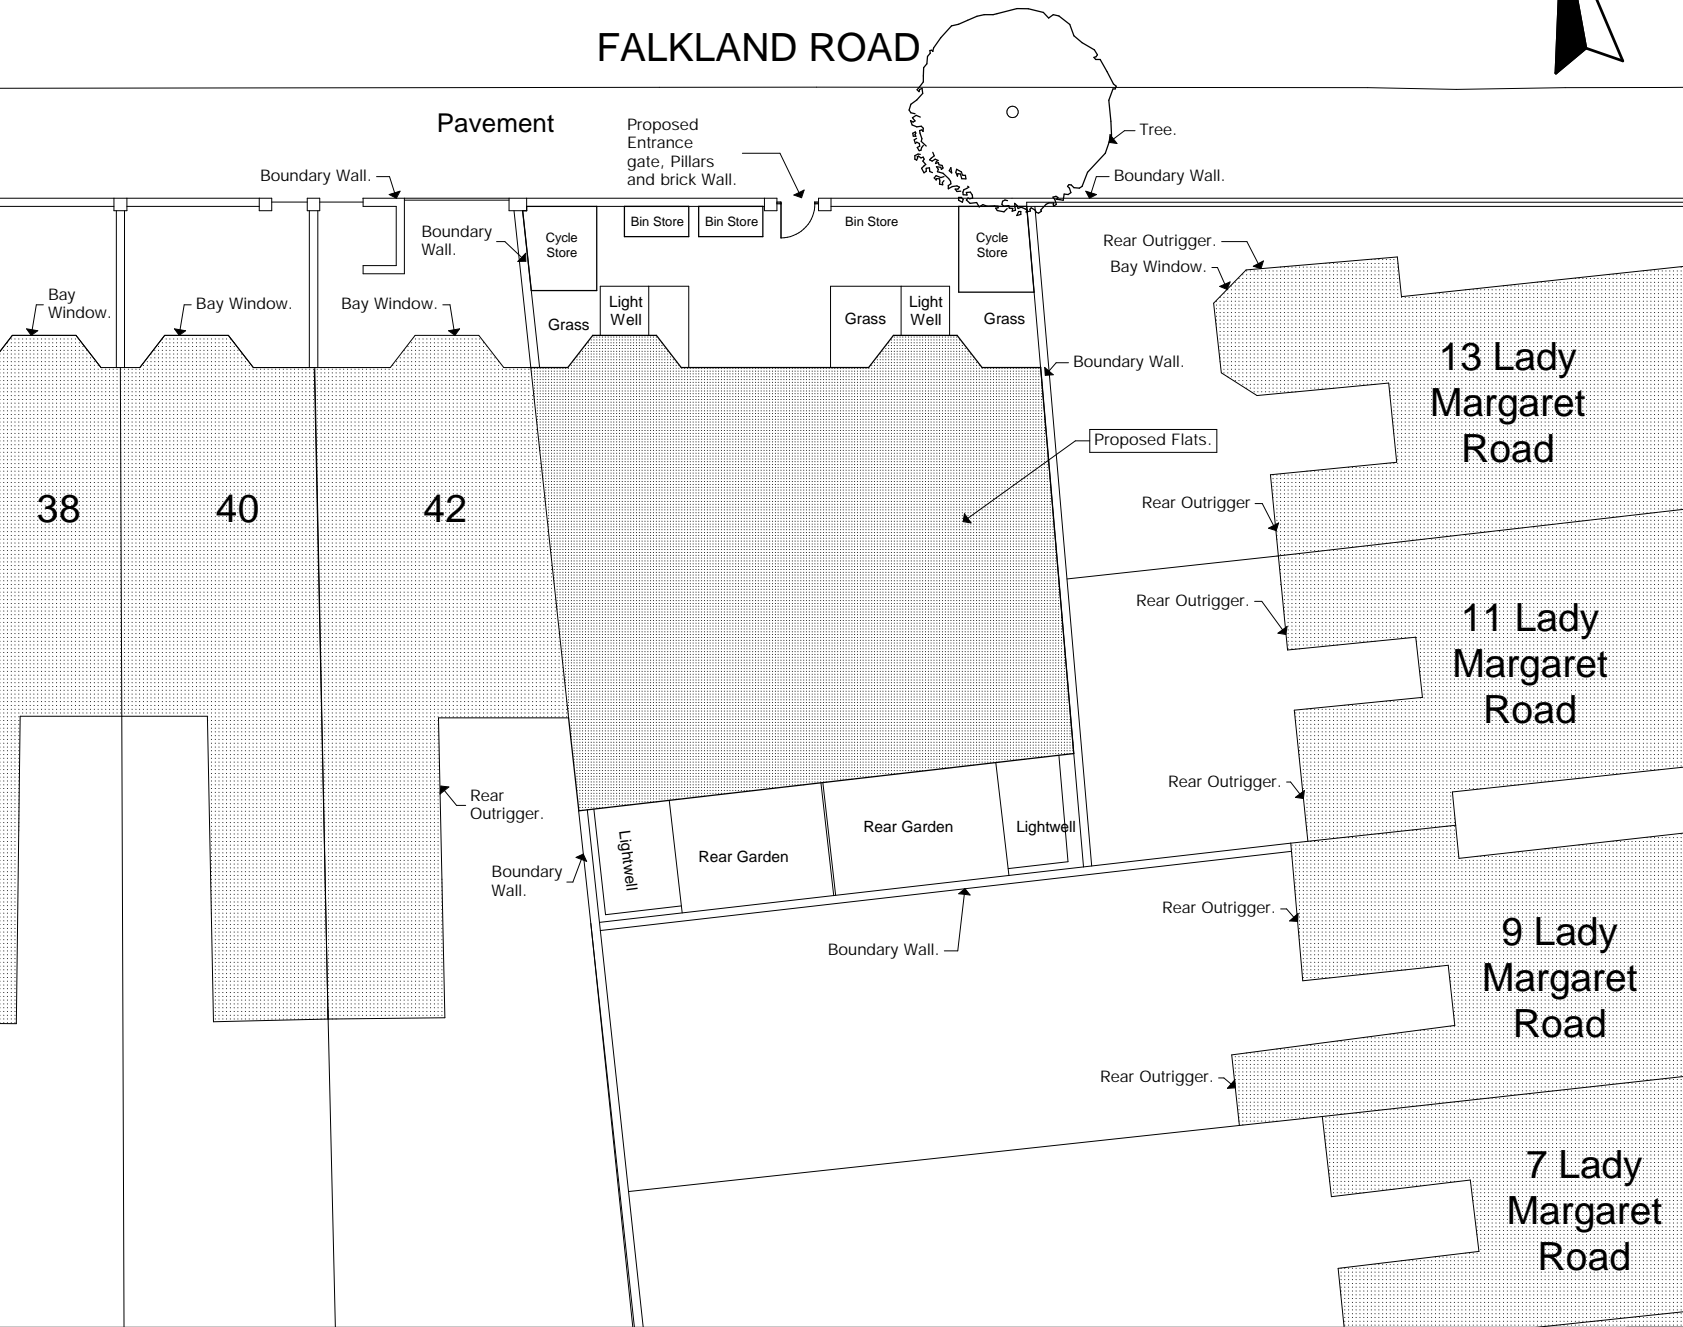

Please note that all dimensions must be checked on site and not scaled off this drawing

Preliminary		
Planning		
Building Regs.		
Tender		
Construction		
As-built		
Rev.	Date	Revision
A	23-12-14	Design amendments.

File Ref: 1099 - BA - Plans 6.pln © Copyright



Scholar's House, Shotton Brook Office Park, Timothy's Bridge Road, Stratford-upon-Avon, Warwickshire, CV37 9NR
 Tel: 01789 294 560 Fax: 01789 294 549
 donald@ds-architects.demon.co.uk

Client	Zadah Developments Ltd
Project	Land Adjoining Falkland Road

Drawing Title
Proposed Site Plan

Scale	1:200	Drawing size.	A4
-------	-------	---------------	----

Date
 August 2014

Reference No.	1099-BA-106	Rev.	A
---------------	-------------	------	---