


DO NOT SCALE FROM THIS DRAWING. All dimensions must be verified by the main contractor before the commencement on site of any item of work or the preparation of shop drawings for their own work or that of sub-contractor or suppliers. This drawing is to be read in conjunction with all relevant documents. Any queries or discrepancies must be reported immediately to the architect. This document is copyright of DDWH Architects Ltd.

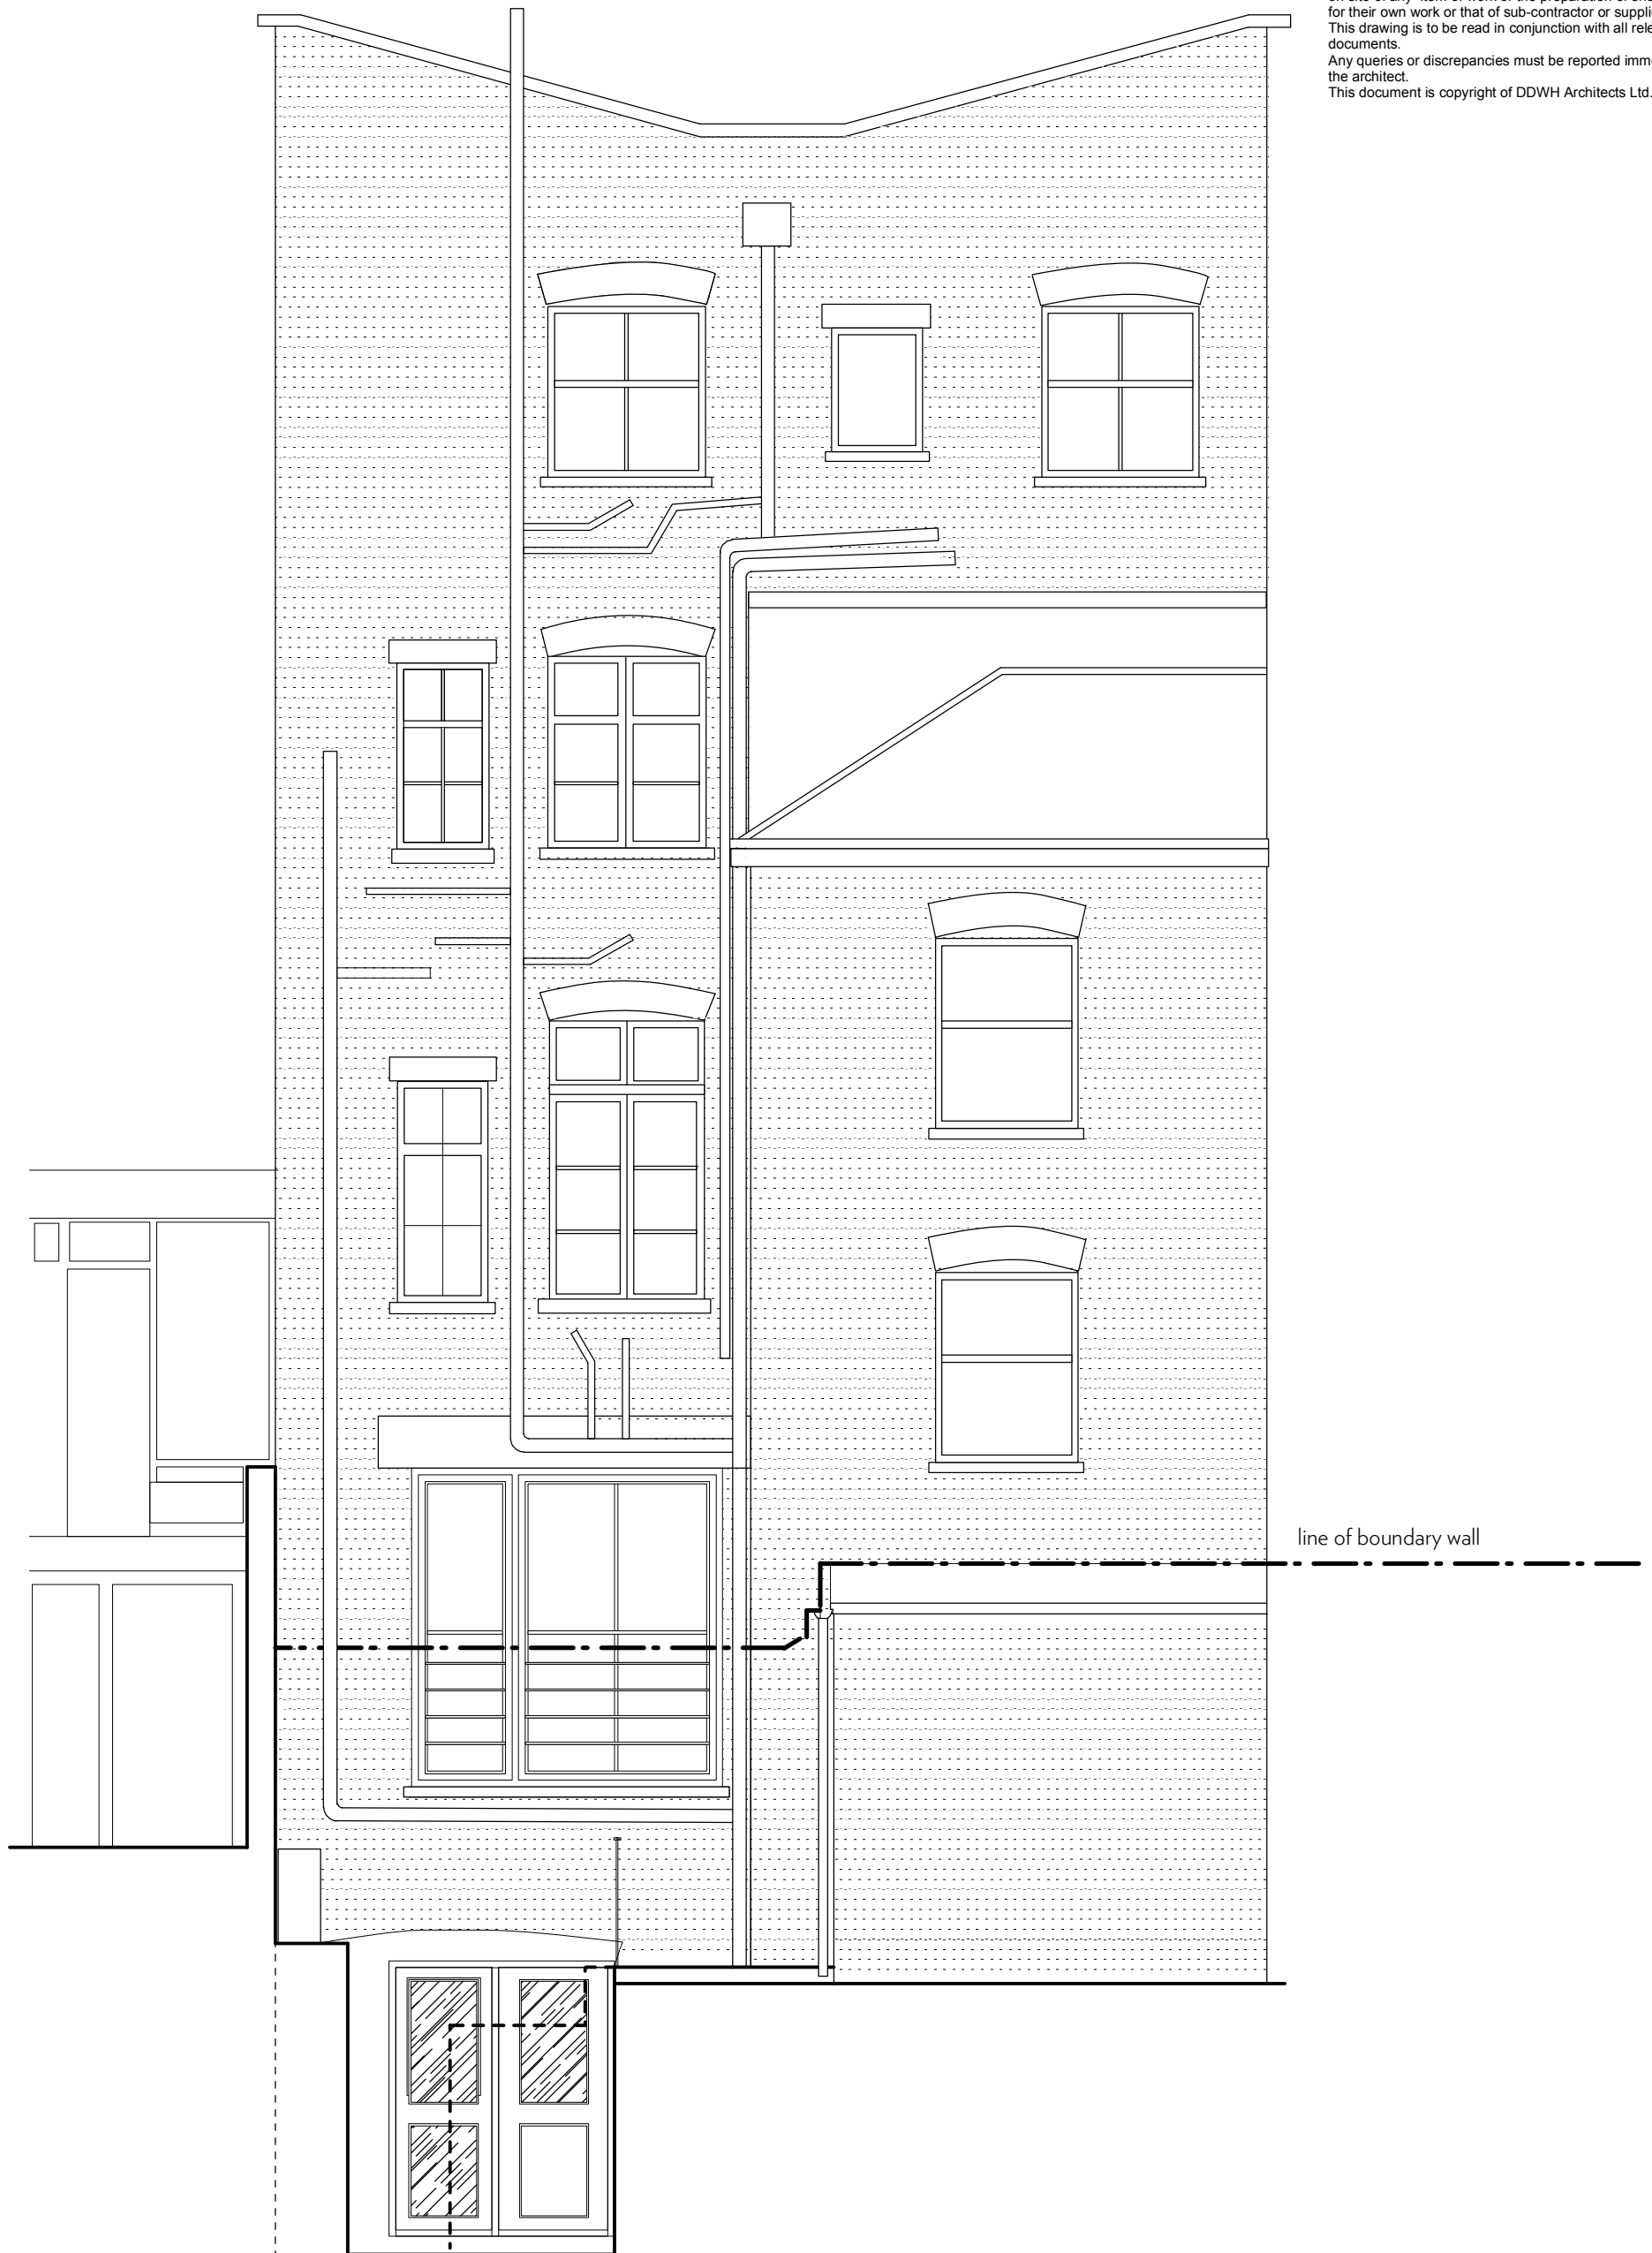

Rev	Date

Project: 72 Haverstock Hill NW3	Date: Nov 2014
Client:	Scale: 1:50 at A3
Drawing No: 179-104	Drawn: dd
Drawing Title: North Elevation as Existing	

architecture
urban design
interior design

7 Lovers Walk London N3 1JH
tel: 020 8343 0156
fax: 020 8346 0160
mail@ddwharchitects.com

