


BELSIZE RD

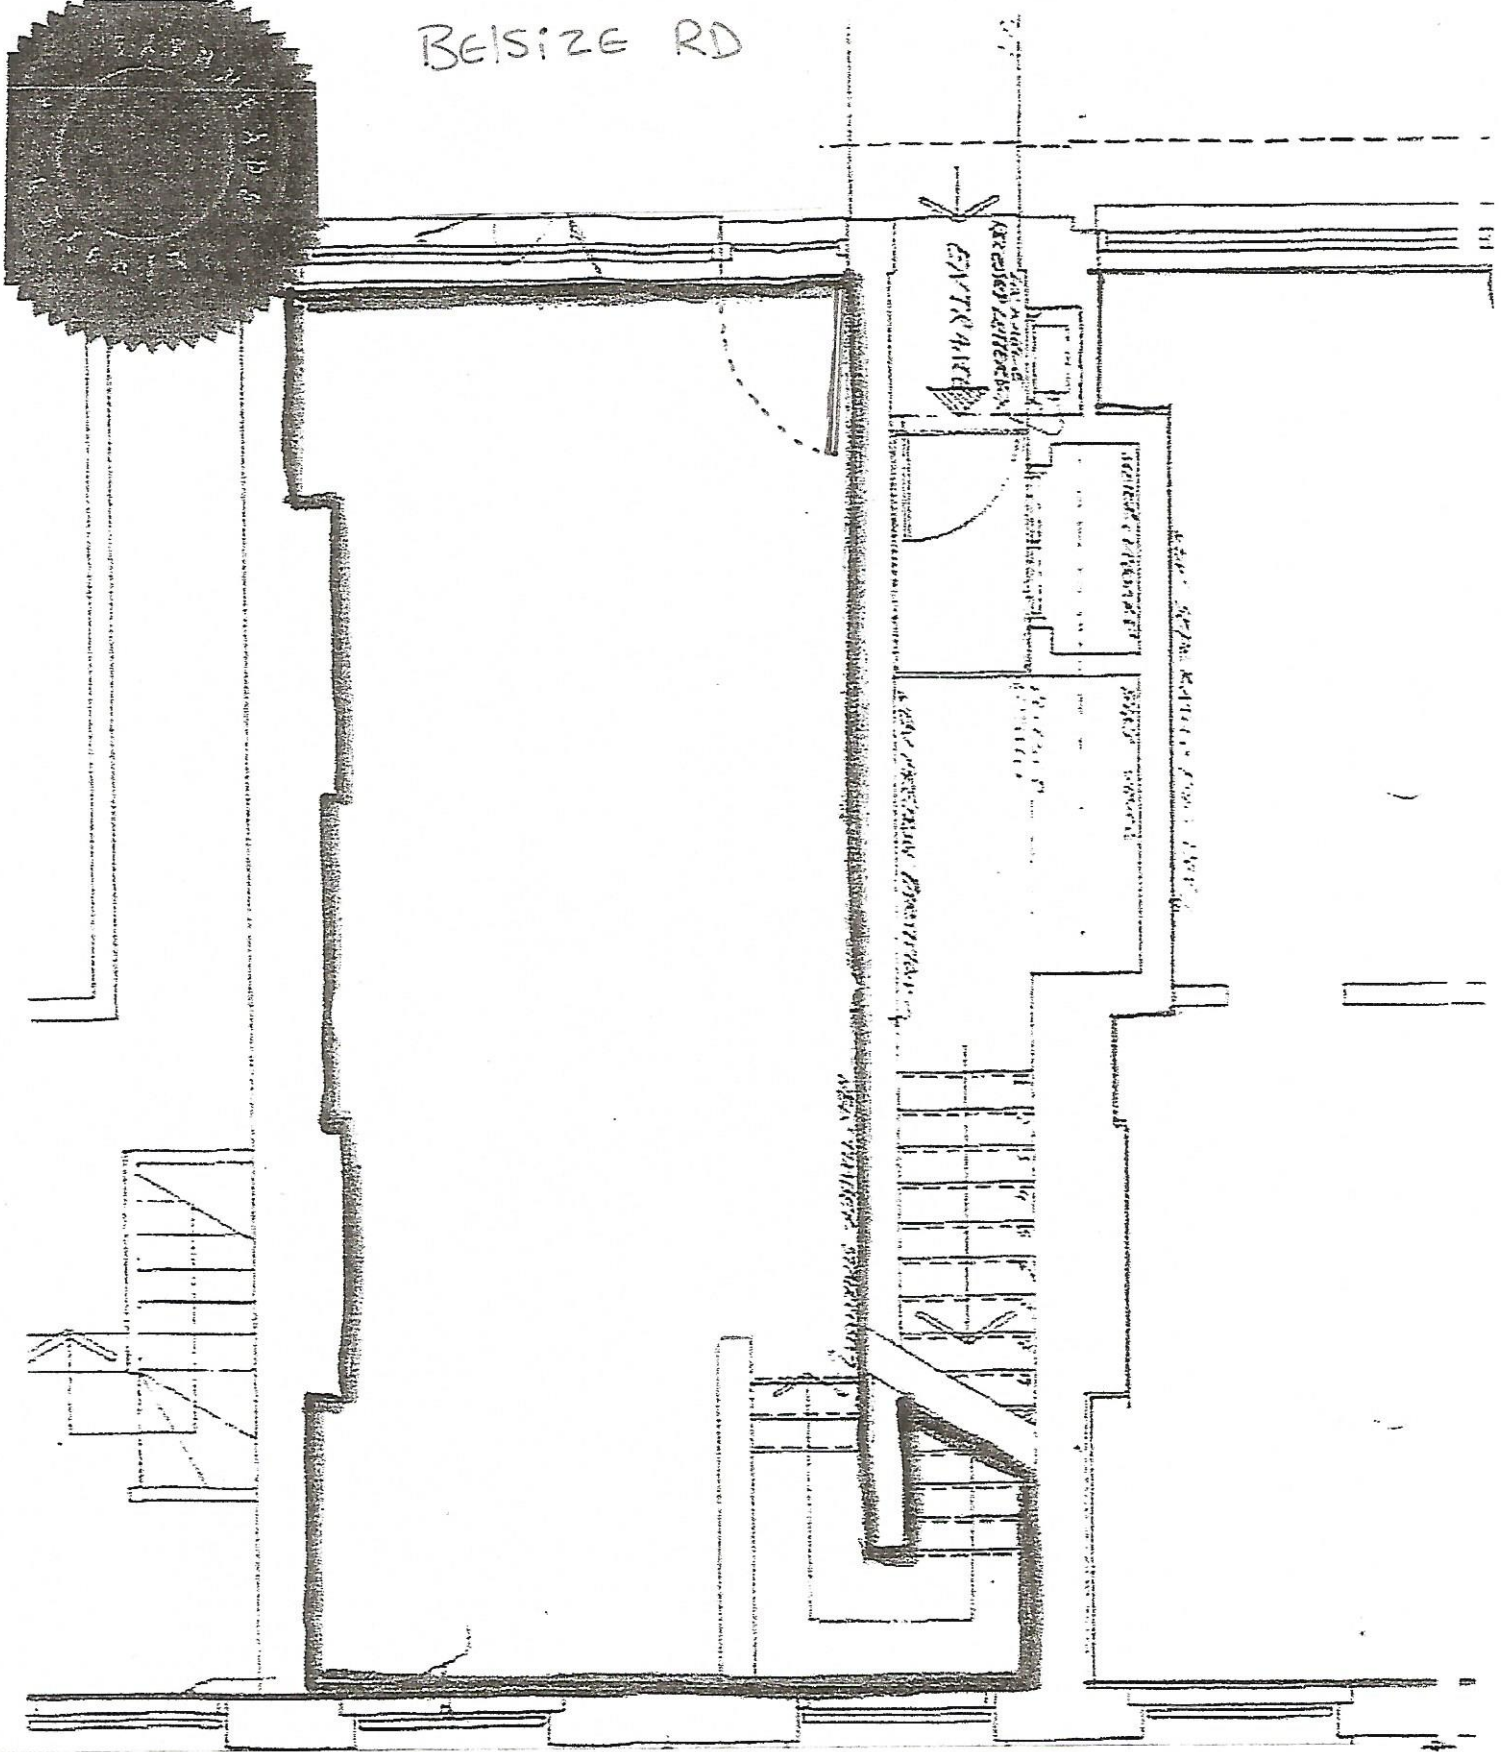

3 Meter

1:50

Drawing N: 207/1

EAGLE VIP

Scale: 1:50

Date: JAN 2015

Job: 207 BELSIZE ROAD

NW64AB

EXISTING Ground Floor plan