

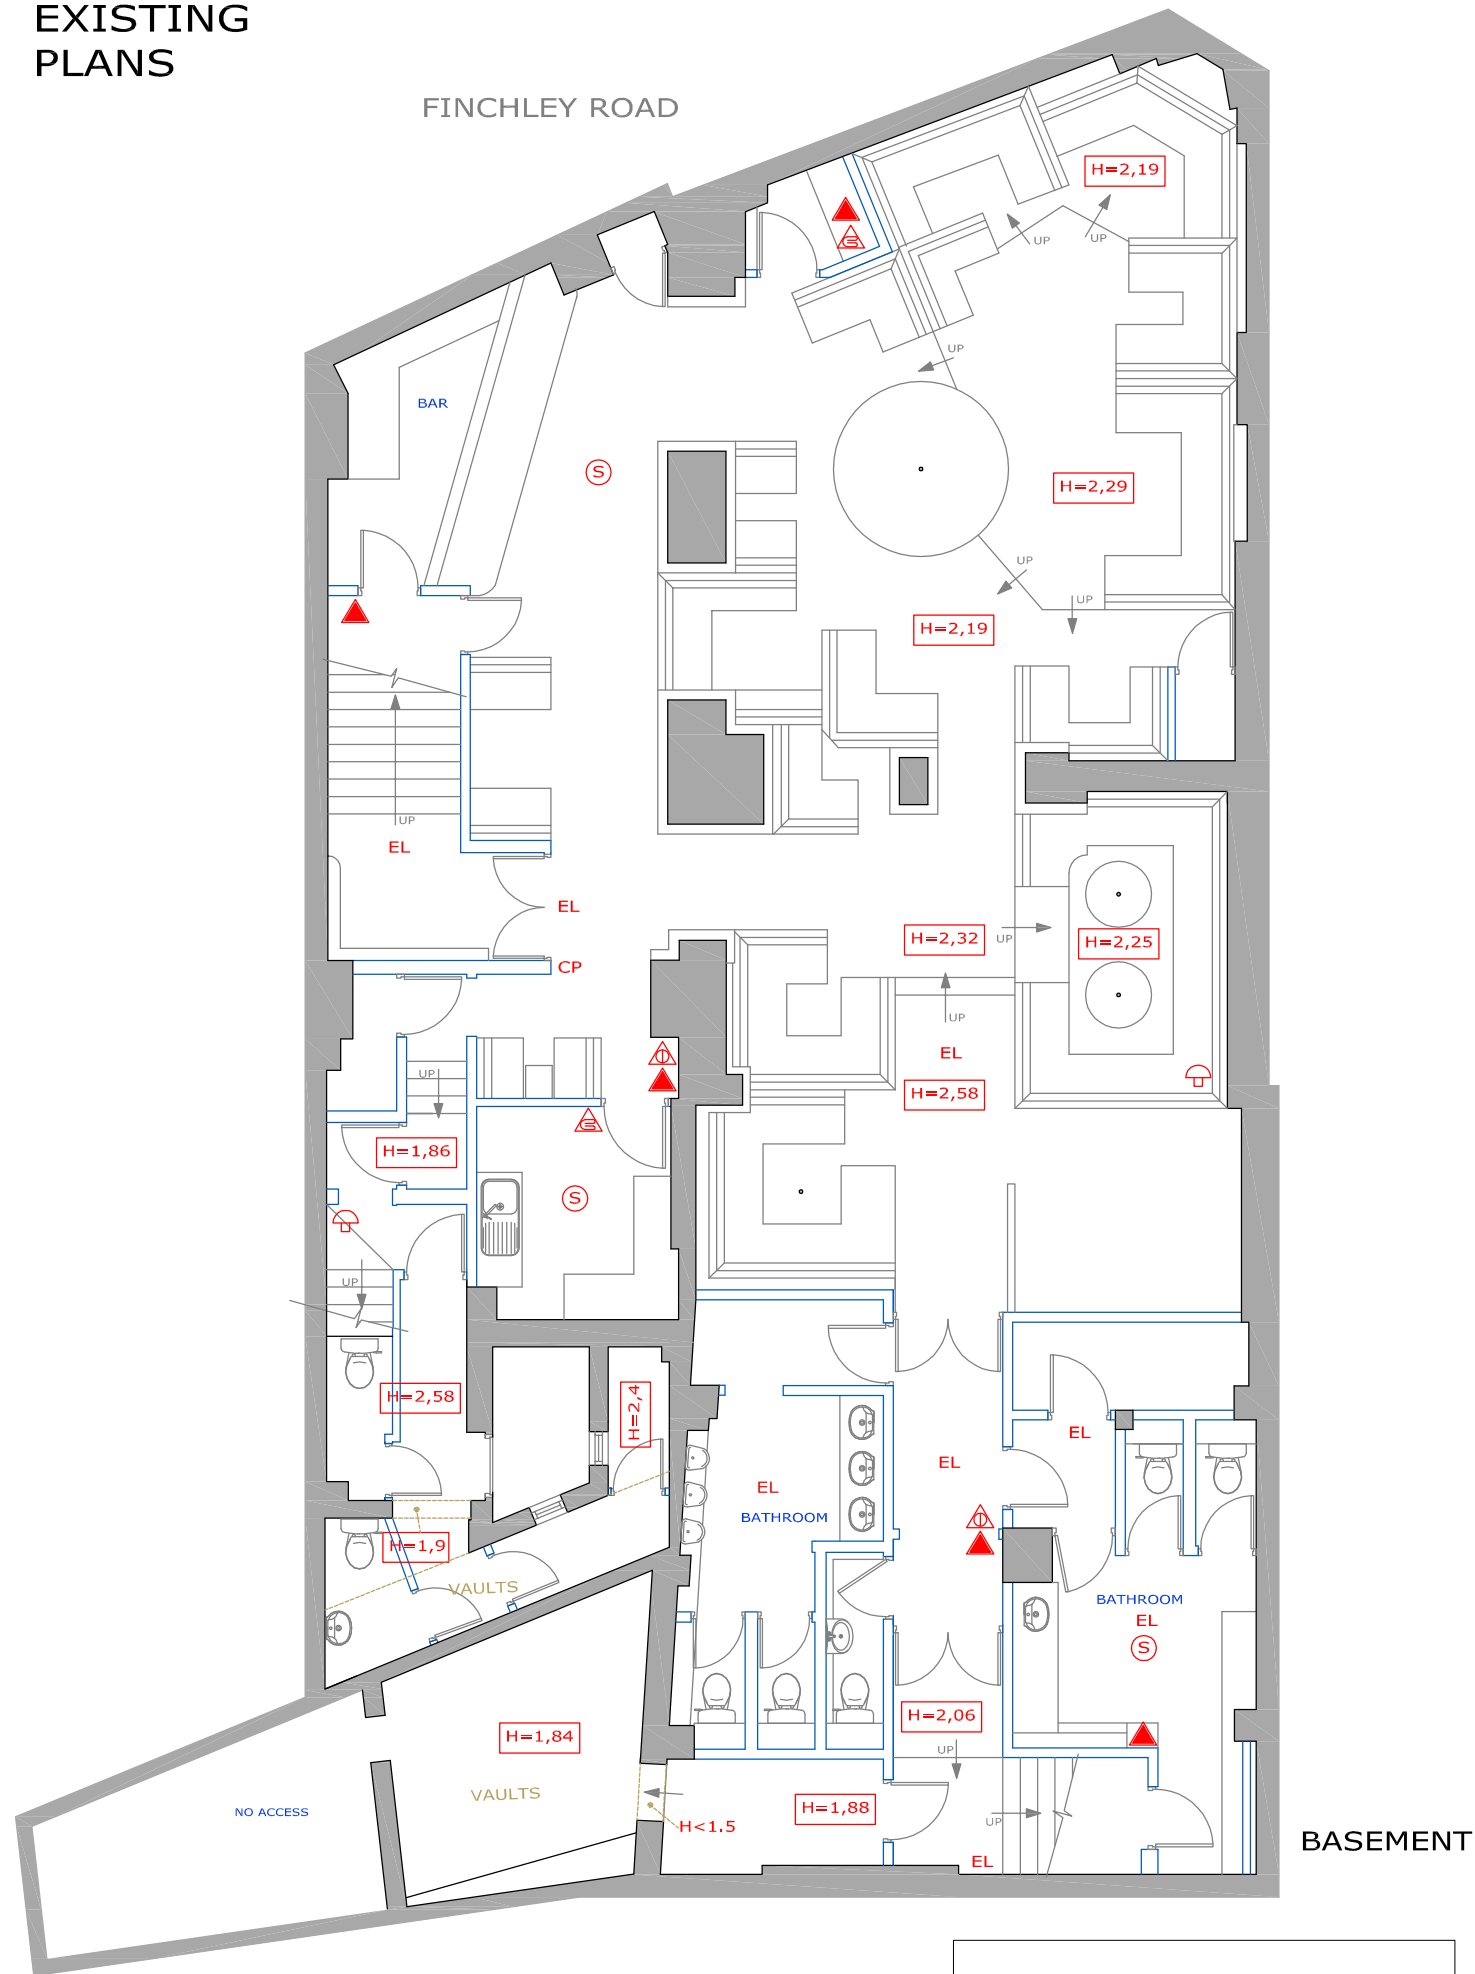



EXISTING PLANS

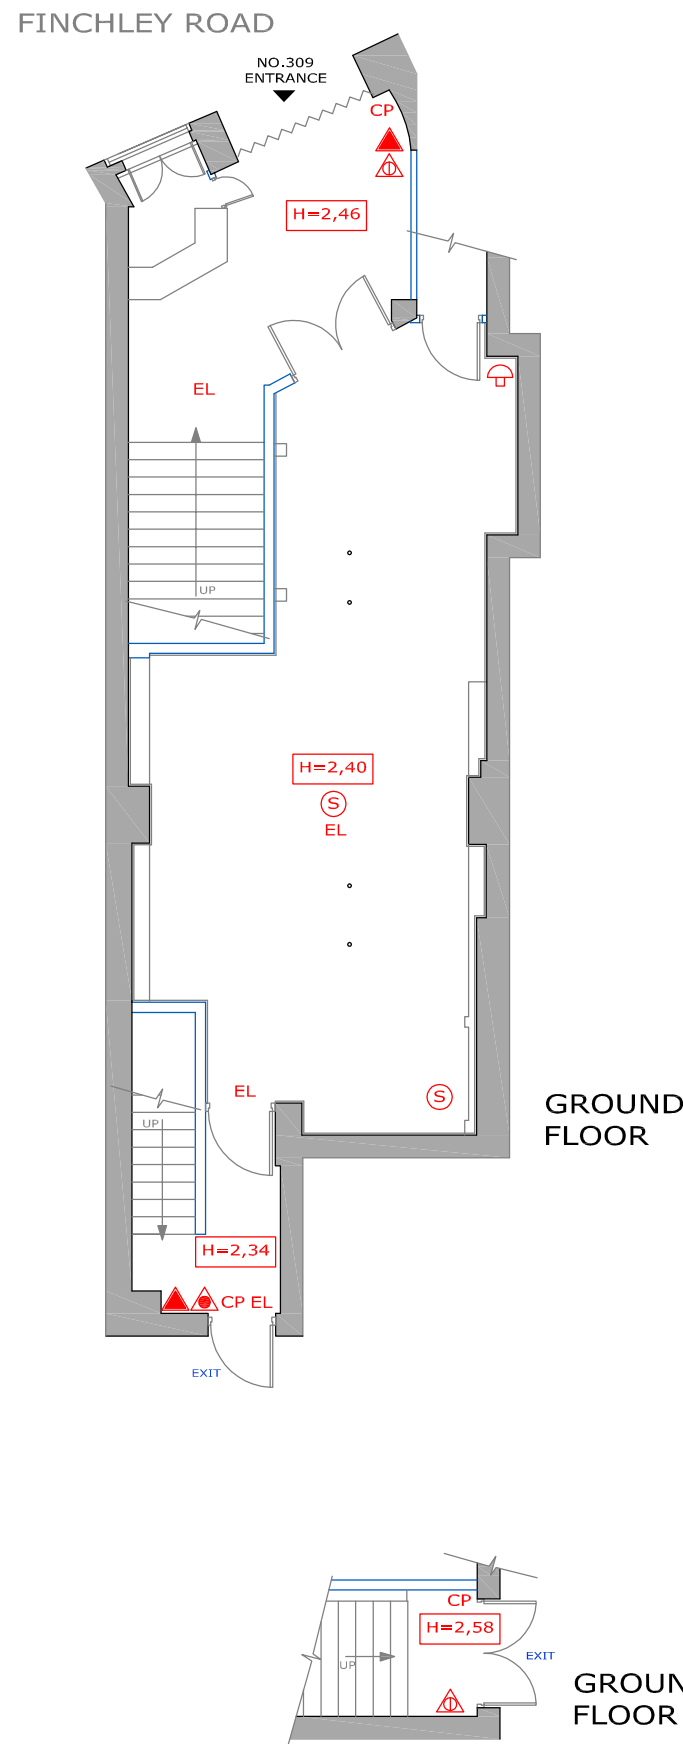


BASEMENT

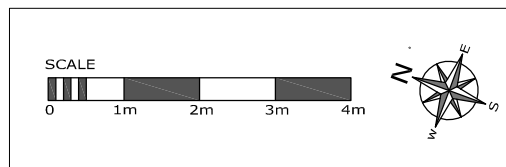



GROUND FLOOR

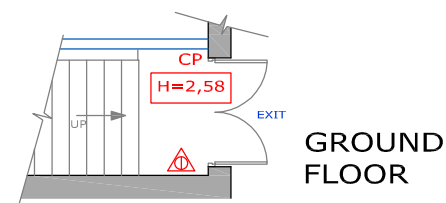

GROUND FLOOR

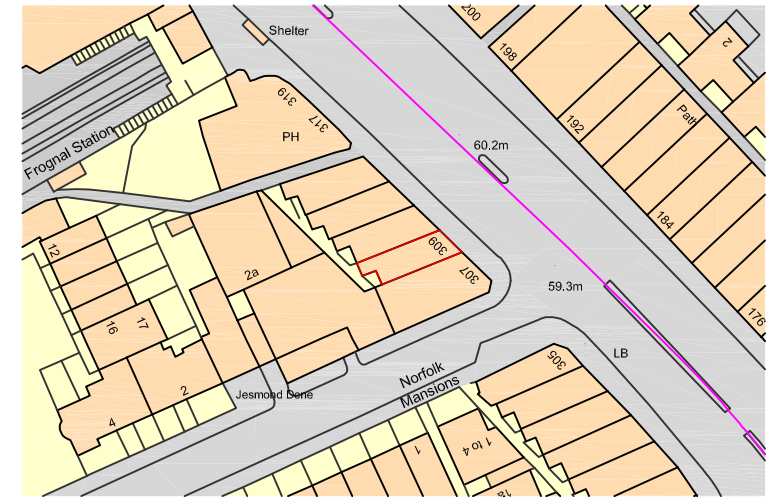

GROUND FLOOR LOCATION PLAN 1:1250

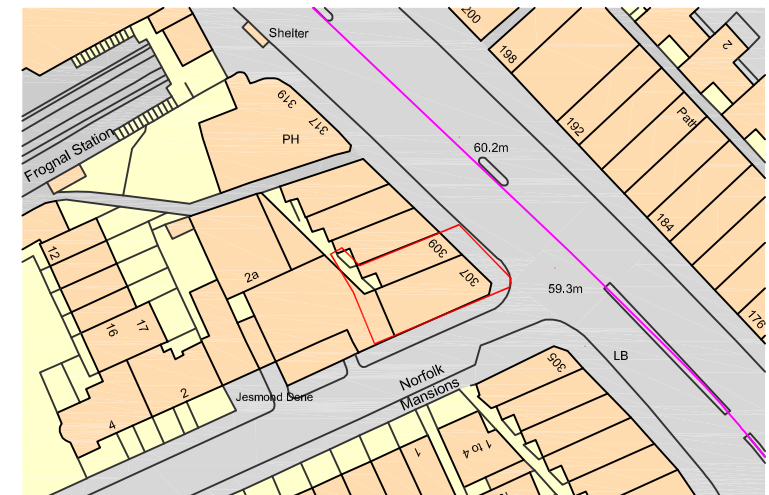 

BASEMENT LOCATION PLAN 1:1250



CP	FIRE ALARM CALL POINT
EL	EMERGENCY LIGHT
	FIRE ALARM SOUNDER
S	SMOKE DETECTOR
	FIRE EXTINGUISHER - WATER
	FIRE EXTINGUISHER - CARBON DIOXIDE
	FIRE EXTINGUISHER - FOAM

drawing address	location/details	date	scale
309 FINCHLEY ROAD	GROUND FLOOR & BASEMENT	23/10/14	1/100
LONDON	EXISTING FLOOR PLAN	dwg. no.	sheet
NW3 6EH		PP3046-01	A3

date	scale
23/10/14	1/100
dwg. no.	sheet
PP3046-01	A3

date	scale
23/10/14	1/100
dwg. no.	sheet
PP3046-01	A3



PLEASE NOTE, THIS IS AN A3 PLAN, IT SHOULD NOT BE ENLARGED OR SHRUNK TO FIT. WHEN PRINTING SET THE SCALE TO 'NONE'