




No scaled dimensions to be taken from this drawings. All dimensions to be site checked.

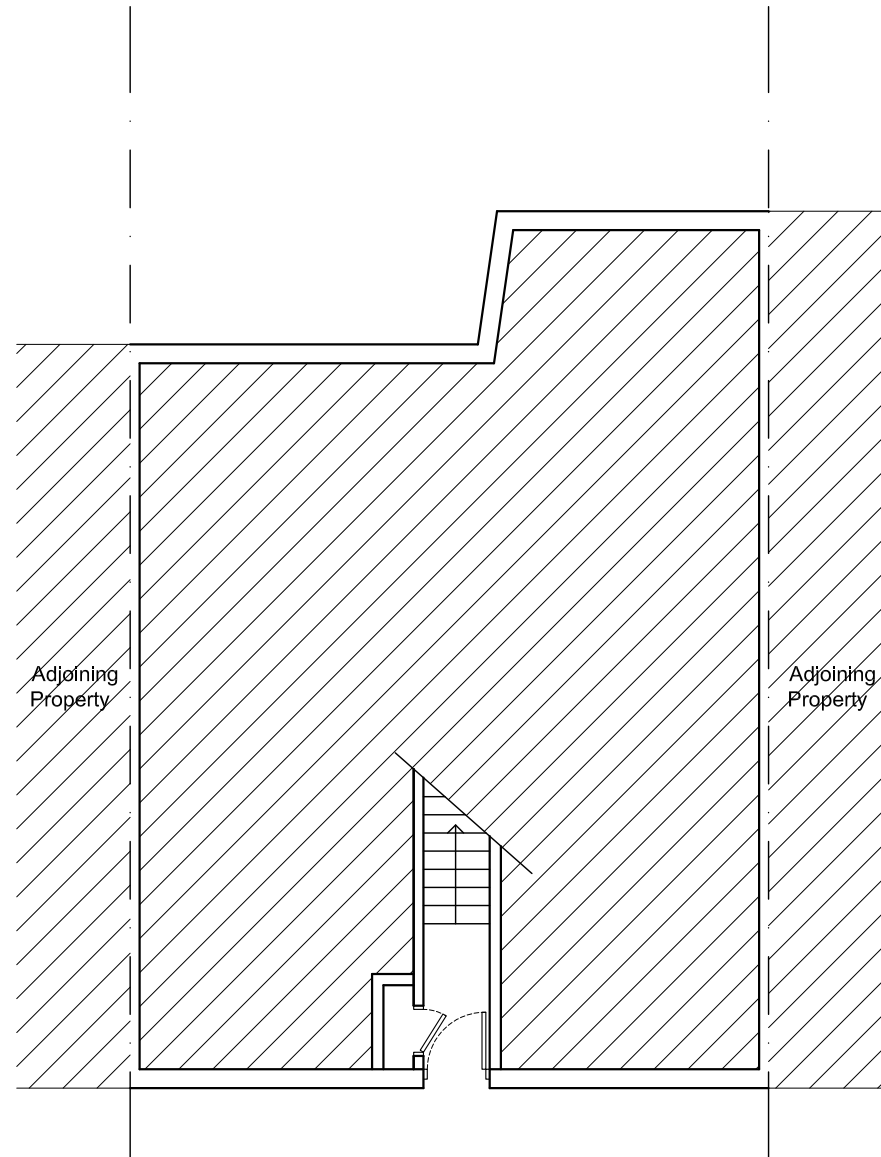

Ground Floor Plan as Existing

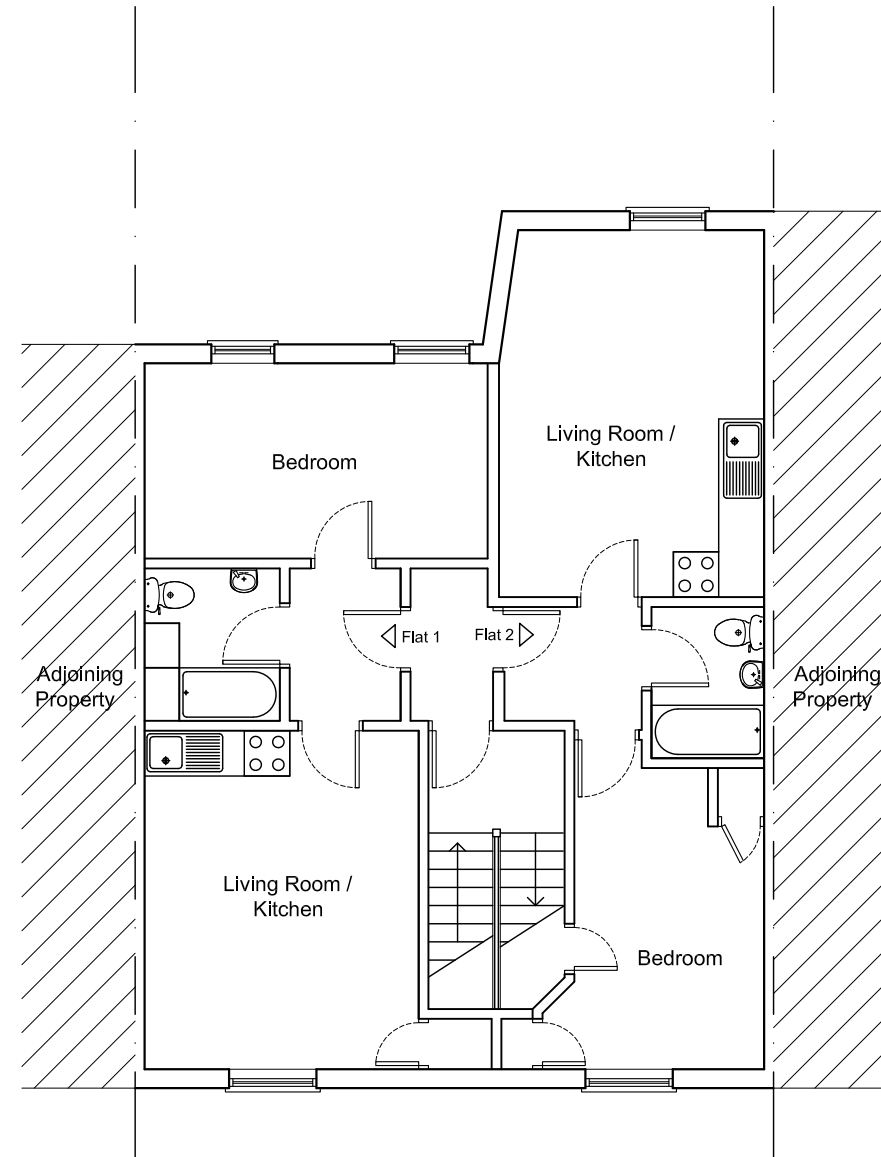

First Floor Plan as Existing

 

**CGA**architects

221 East Barnet Road,  
Barnet, Herts EN4 8QS  
Tel: 020 8449 5100  
Fax: 020 8449 5170

Client:  
Reaptry Ltd

Site:  
3-5 Camden High Street  
London  
NW1 7JE

Drawing Title:  
Ground & First Floor  
Plans as Existing

Scale: 1:100 @ A3

Date: Jan. 2015

Drg. No. 995/02

Rev. #