



EXISTING ELEVATIONS PLANS scale 1:100


Ⓞ check all dimensions and report all errors and omissions

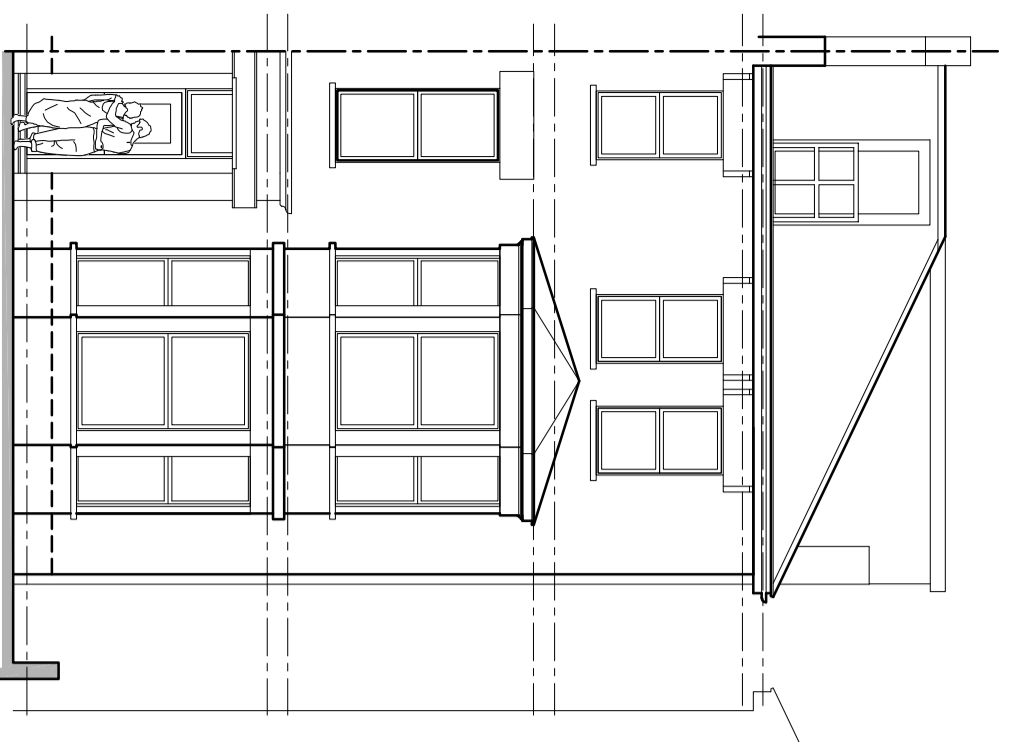


Front Elevation

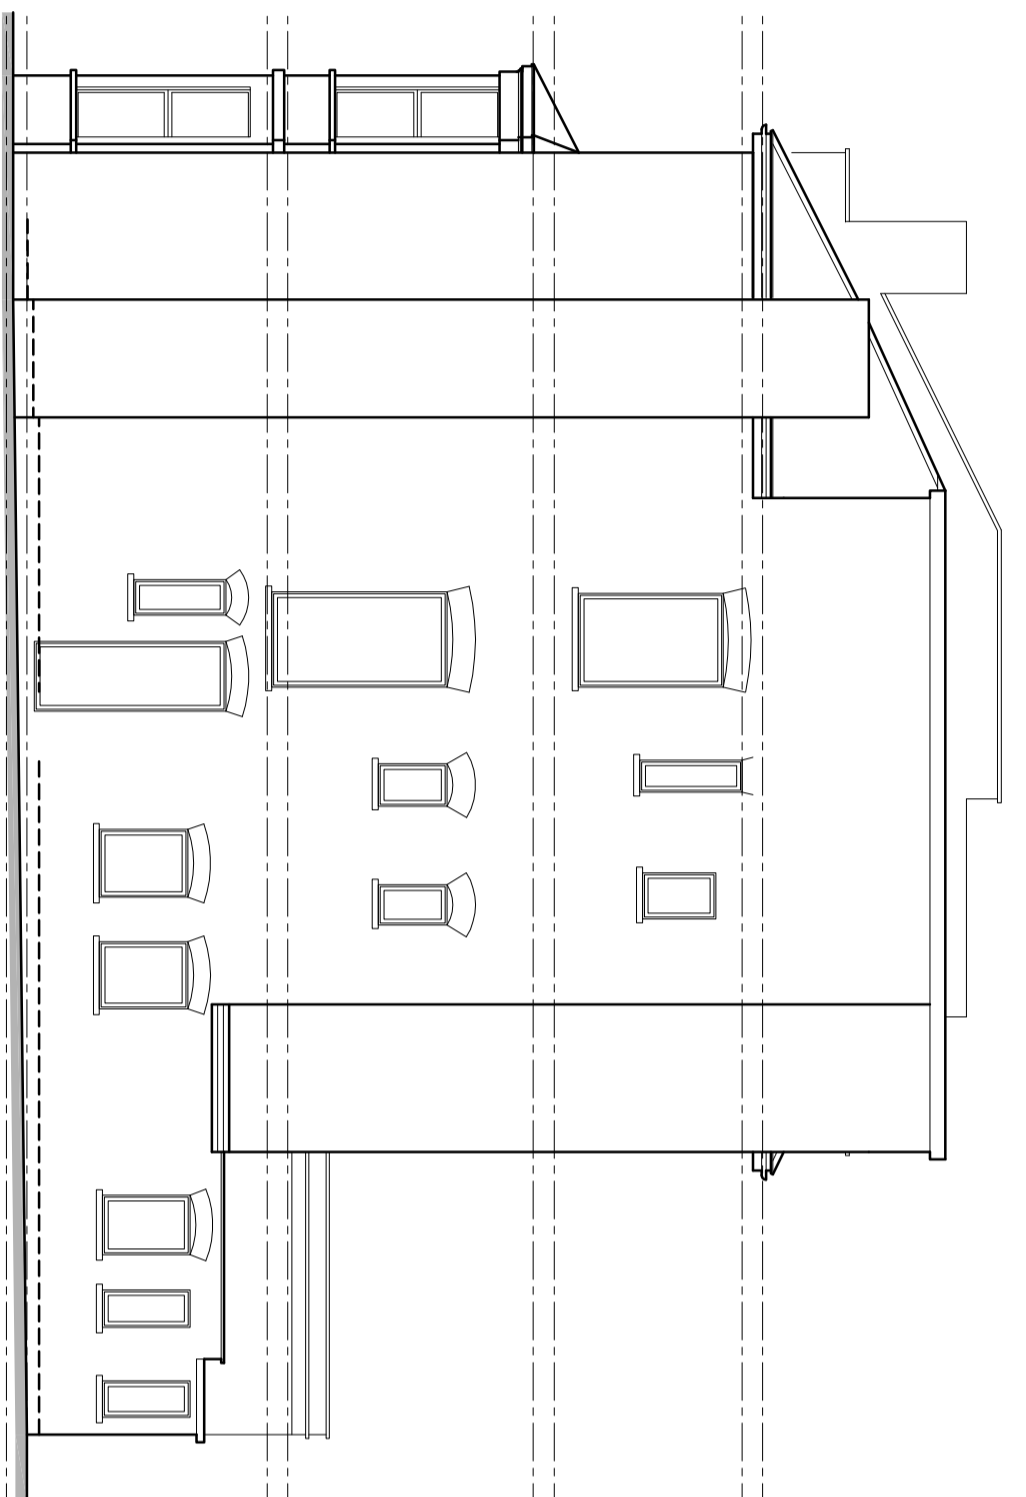

Side Elevation

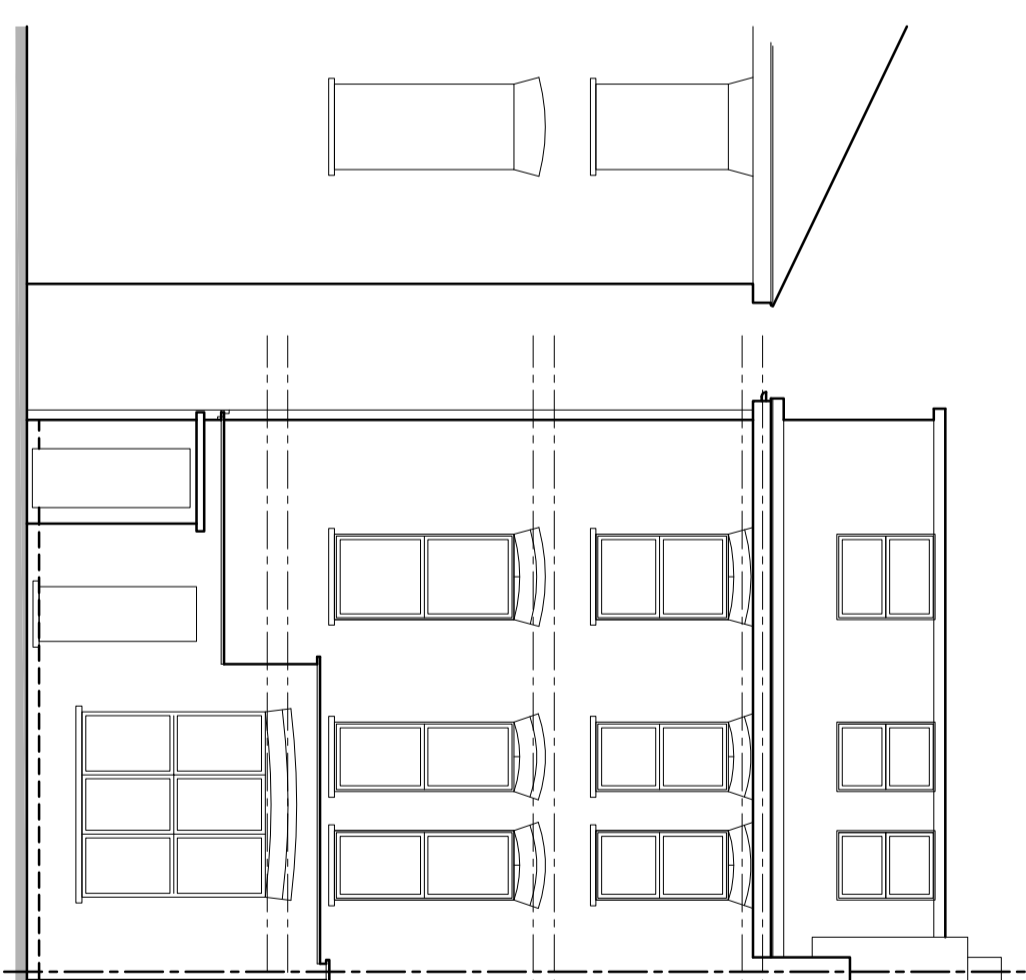


Rear Elevation

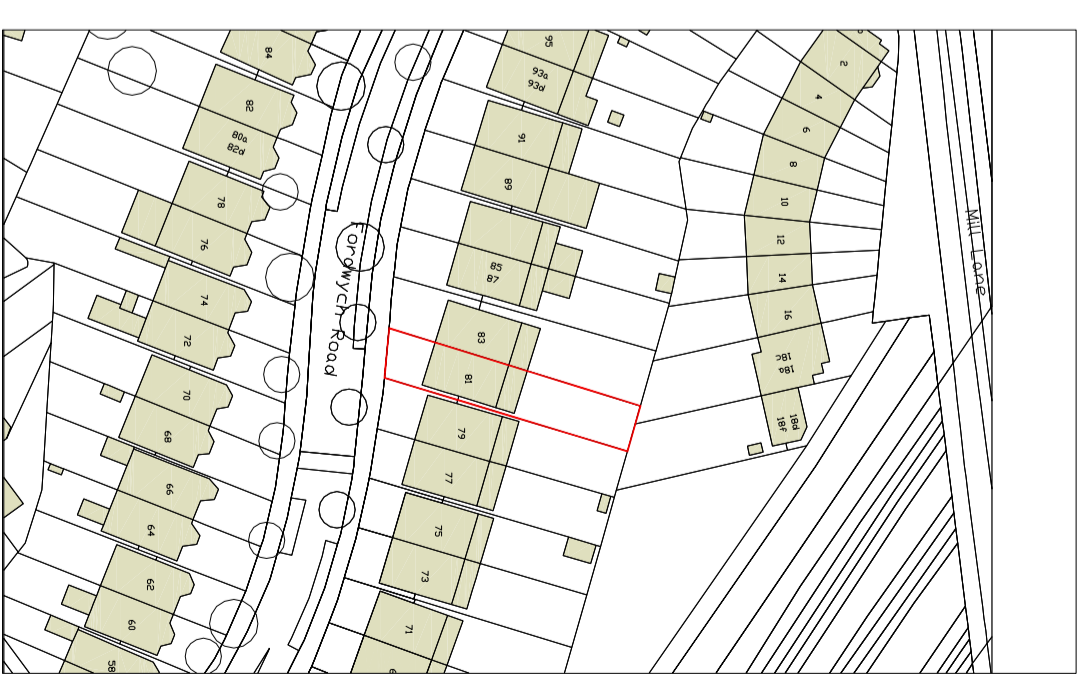


Site Plan 1:1250




Scale 1:100

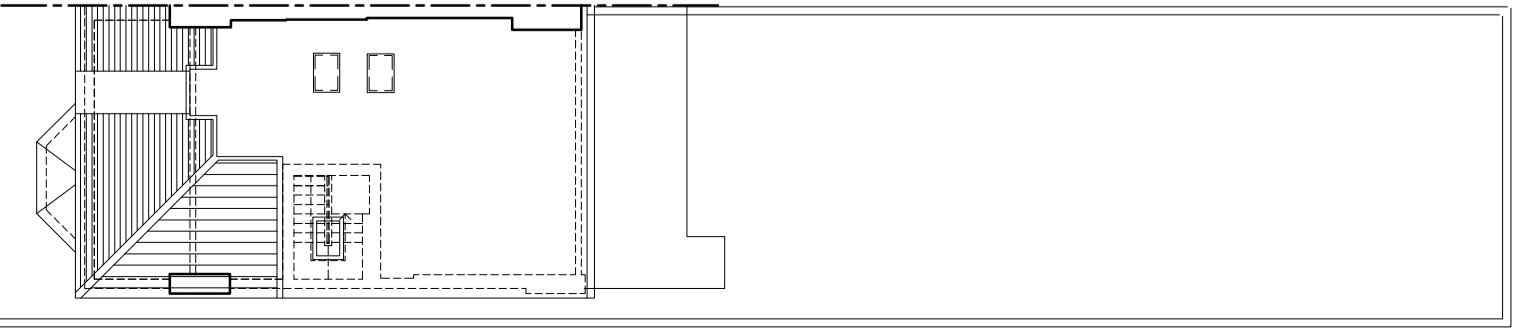


Roof Plan 1:200

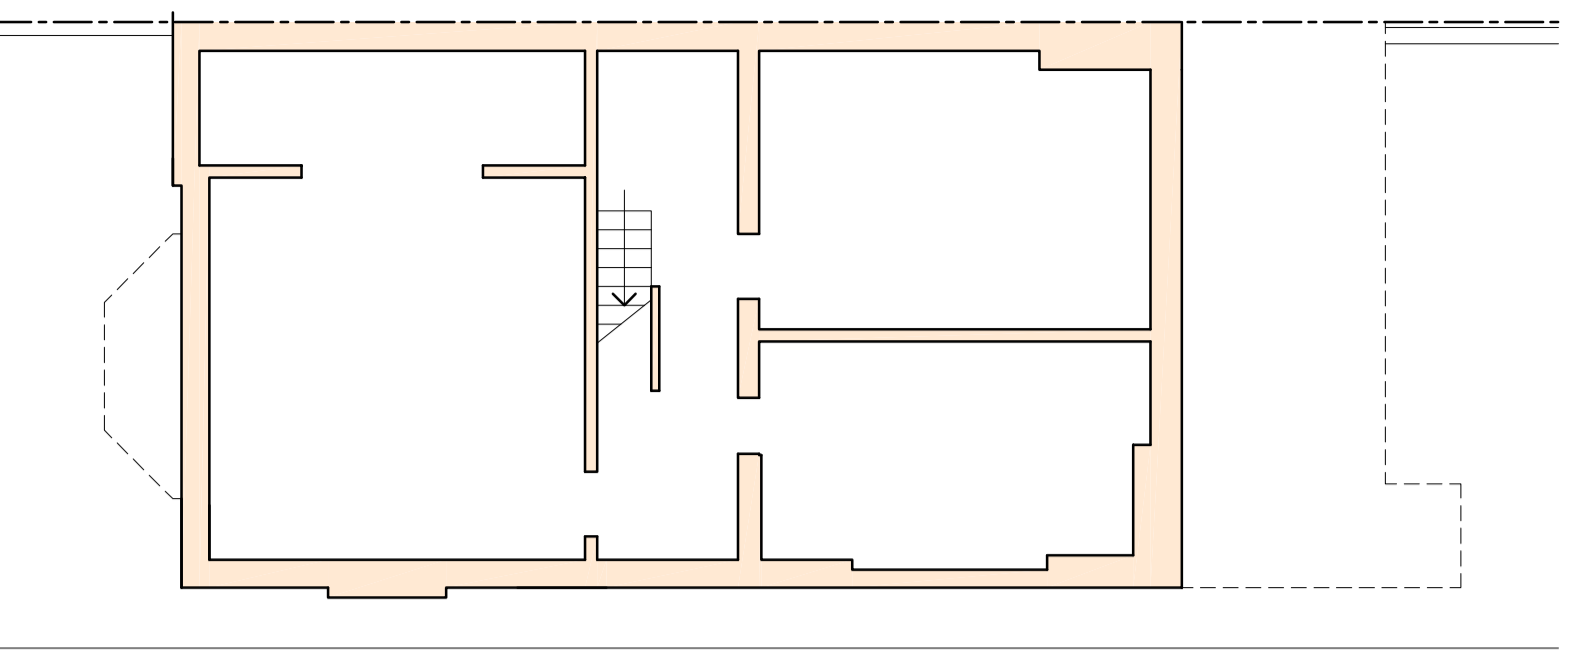


Lower Ground Floor Plan

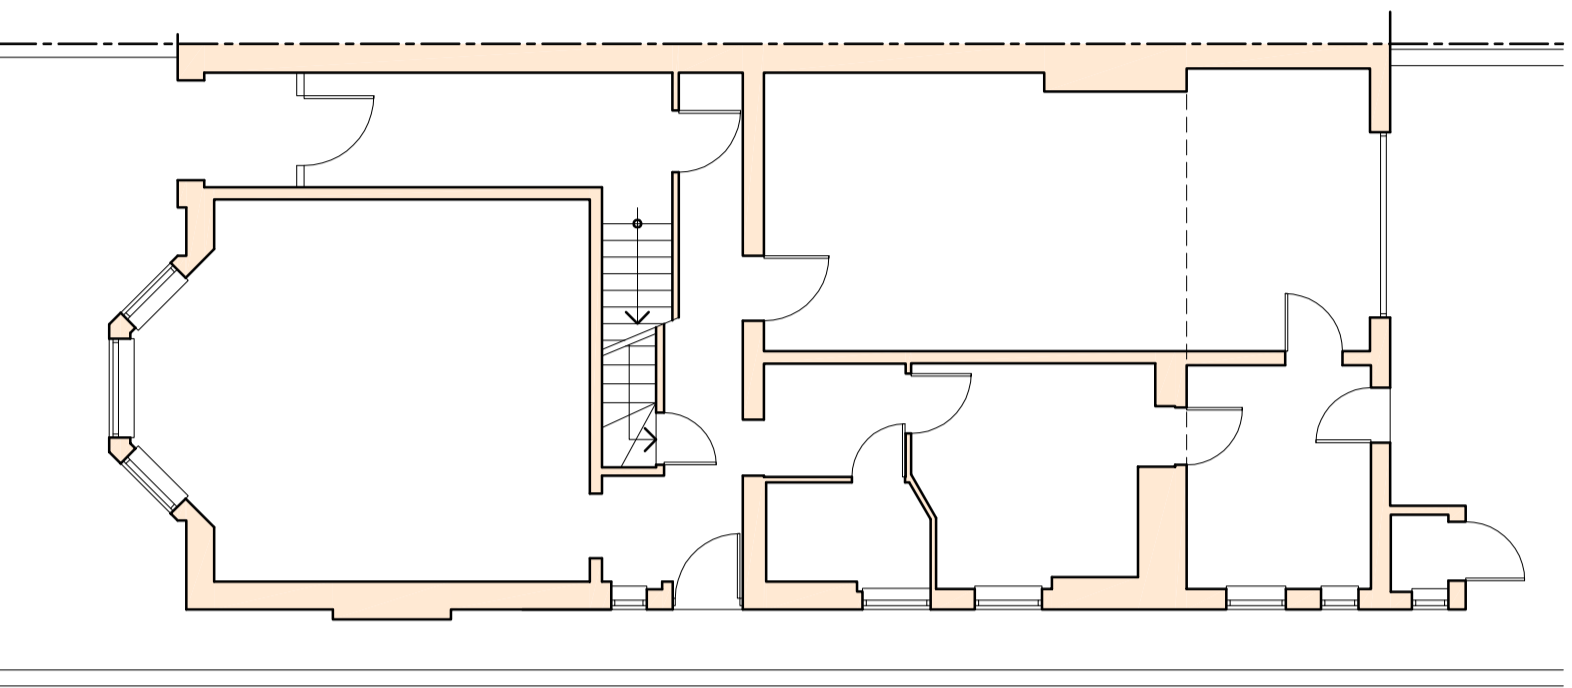


Ground Floor Plan

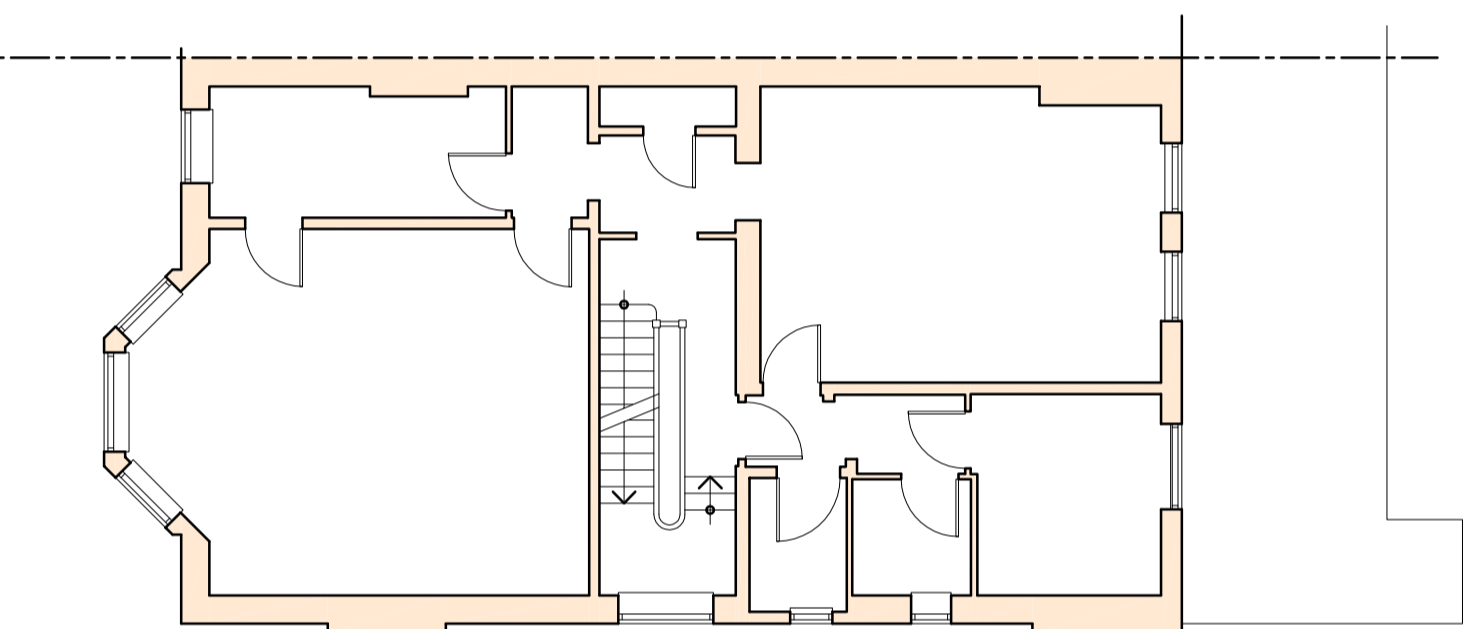

First Floor Plan

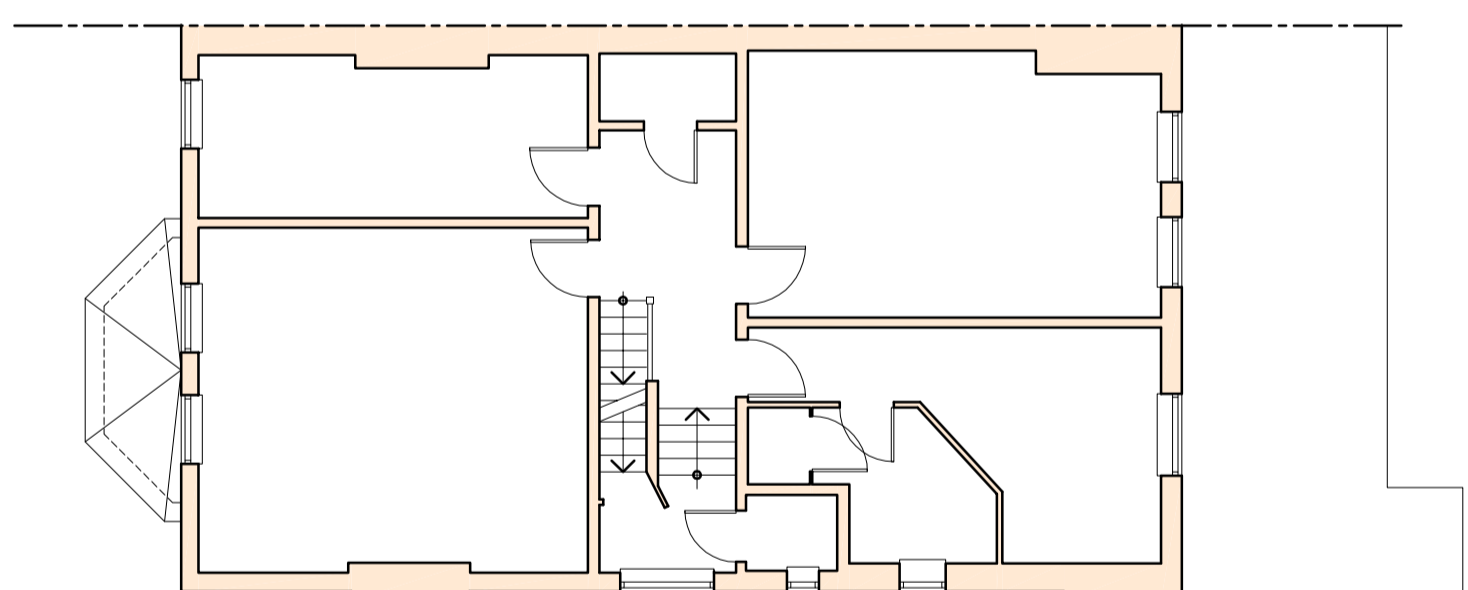

Second Floor Plan

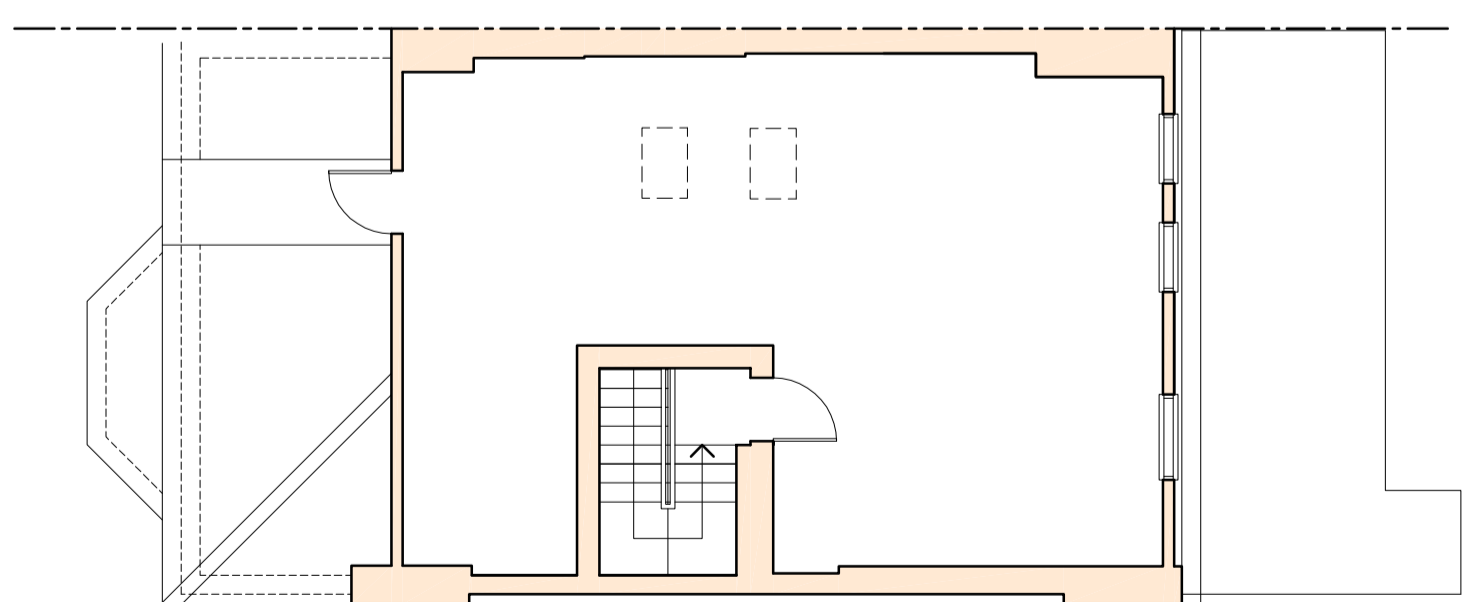

Third Floor Plan

Prior Approval Rear Extension to  
81 Fordwych Road West Hampstead  
London

Project :

Existing Survey

Title :

Client :

**Zyntax**

Chartered Architect  
8 Arborfield Close, Slough  
Berkshire SL1 2AW  
Tel: 01753 522444  
reception@zyntaxarchitects.com



|         |         |               |            |
|---------|---------|---------------|------------|
| Date :  | Scale : | Drawing No. : | Revision : |
| Sept/14 | 1:100   | 31-14-EX01    |            |