



NOTES  
 THE CONTRACTOR AND HIS SUB-CONTRACTORS  
 ARE TO VERIFY ALL DIMENSIONS OF  
 COMMENCING MANUFACTURE

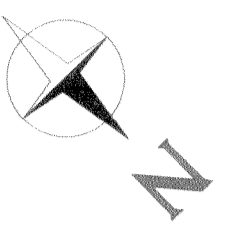

Adjust falls as necessary around  
 new outlet.  
 Existing rwp to be extended as vent  
 to rwp

Form new rainwater chute in lead to new  
 cast iron hopper and rwp

FIRST FLOOR LEVEL

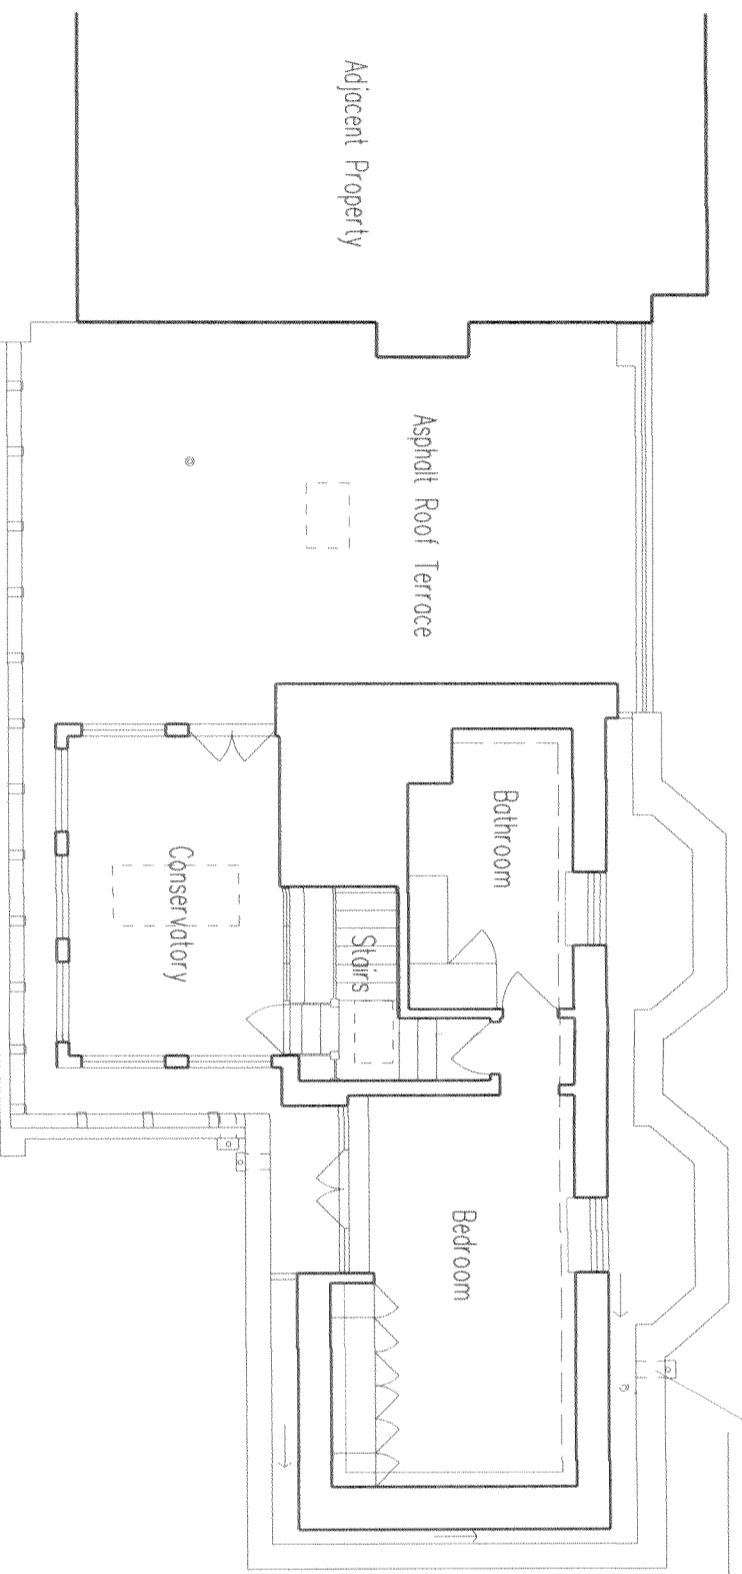

no.	description	date
1	NEW HOPPER and rwp repositioned to front (uplift) elevation and drainage connection amended	10/11/14

AMENDMENTS

THE BRITISH MUSEUM  
 1A & 1B MONTAGUE PLACE

PROPOSED FIRST FLOOR PLAN

scale	date
AT: 1:50	JUNE 2014
AS: 1:100	
job no.	
13-166	
drawing no.	
AB 1/2	
sheet	

THE TRUSTEES OF  
 THE BRITISH MUSEUM

FRANK TIMOTHY ASSOCIATES LIMITED  
 Chartered Architectural Technologist  
 Oakfields, 18 Pope Road, Vale  
 South Gloucestershire BS37 5SY  
 Telephone 01454 882895 Fax 01454 882886