

NOTES


THE CONTRACTOR AND HIS SUB-CONTRACTORS ARE TO VERIFY ALL DIMENSIONS ON SITE BEFORE MAKING SHOP DRAWINGS OR COMMENCING MANUFACTURE



Aluminium patio doors

SIDE (EAST) ELEVATION

FRONT (NORTH) ELEVATION

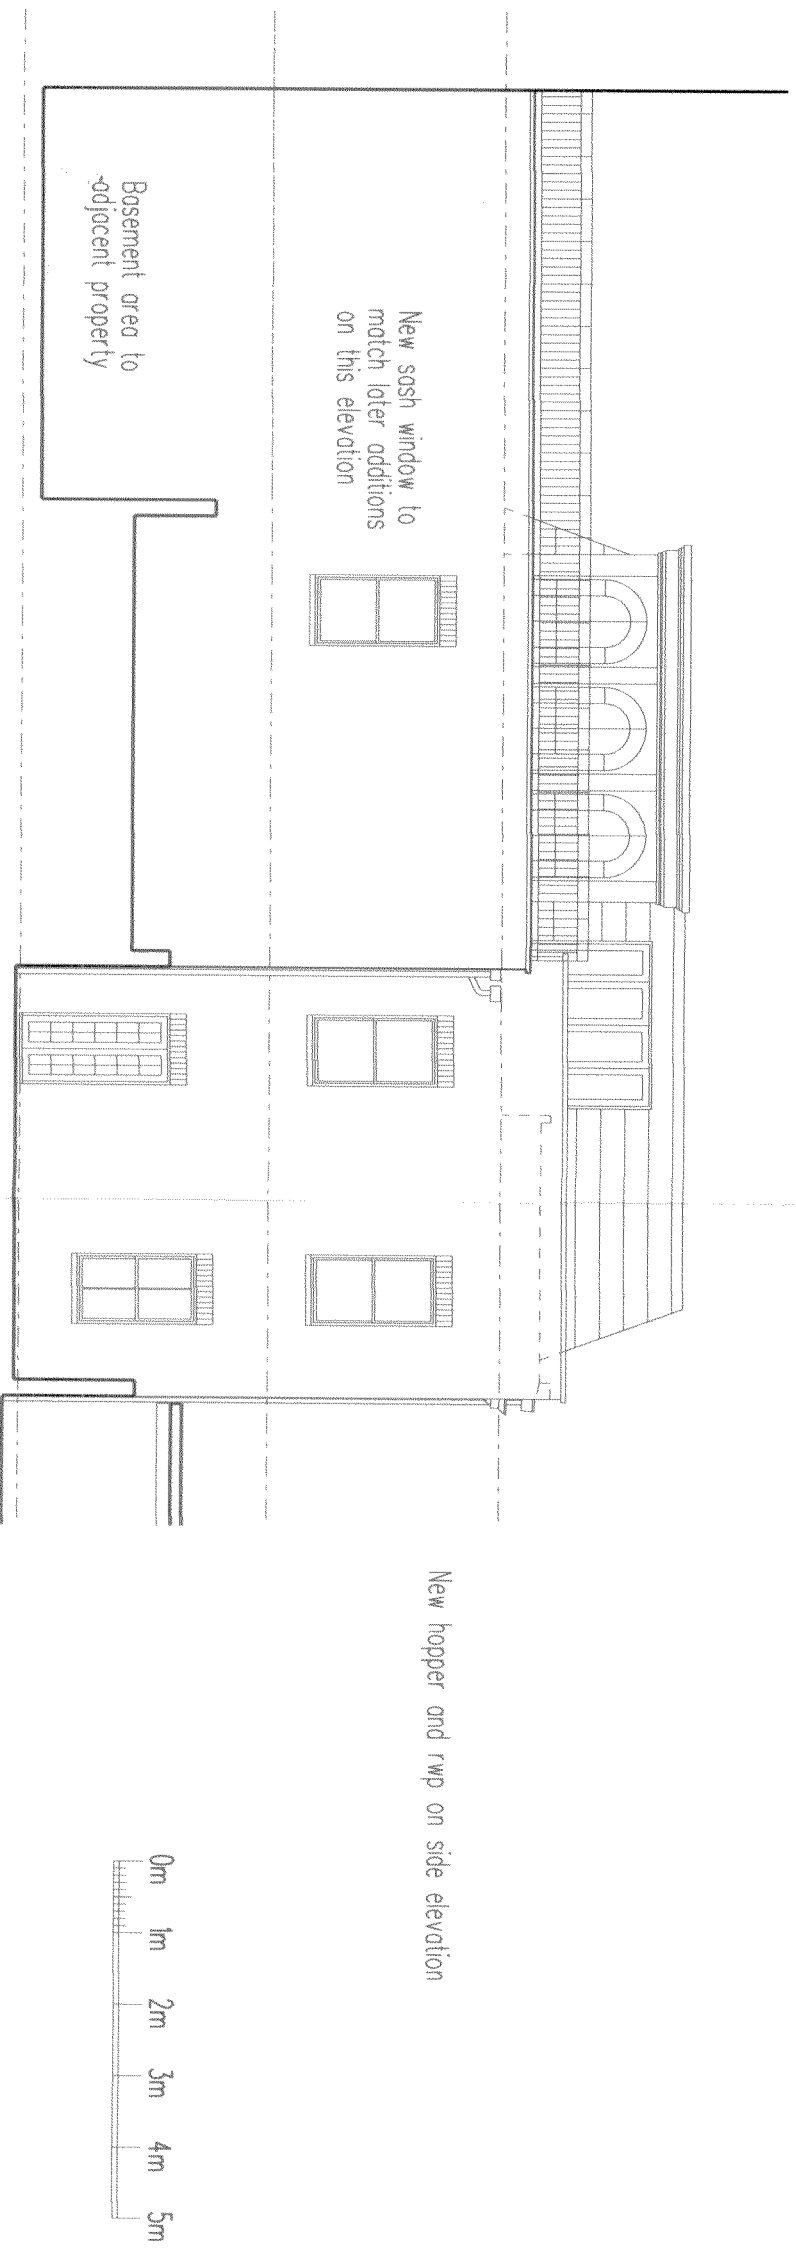



REAR (SOUTH) ELEVATION

[illegible]

THE TRUSTEES OF
THE BRITISH MUSEUM


FRANK TIMOTHY ASSOCIATES LIMITED
Chartered Architectural Technologist
Caddells, 18 Piper Road, Yale
South Gloucestershire BS37 5SY
Telephone 01454 880395 Fax 01454 880386

NOTES
THE CONTRACTOR AND HIS SUB-CONTRACTORS
ARE TO VERIFY ALL DIMENSIONS ON SITE
BEFORE MAKING SHOP DRAWINGS OR
COMMENCING CONSTRUCTION

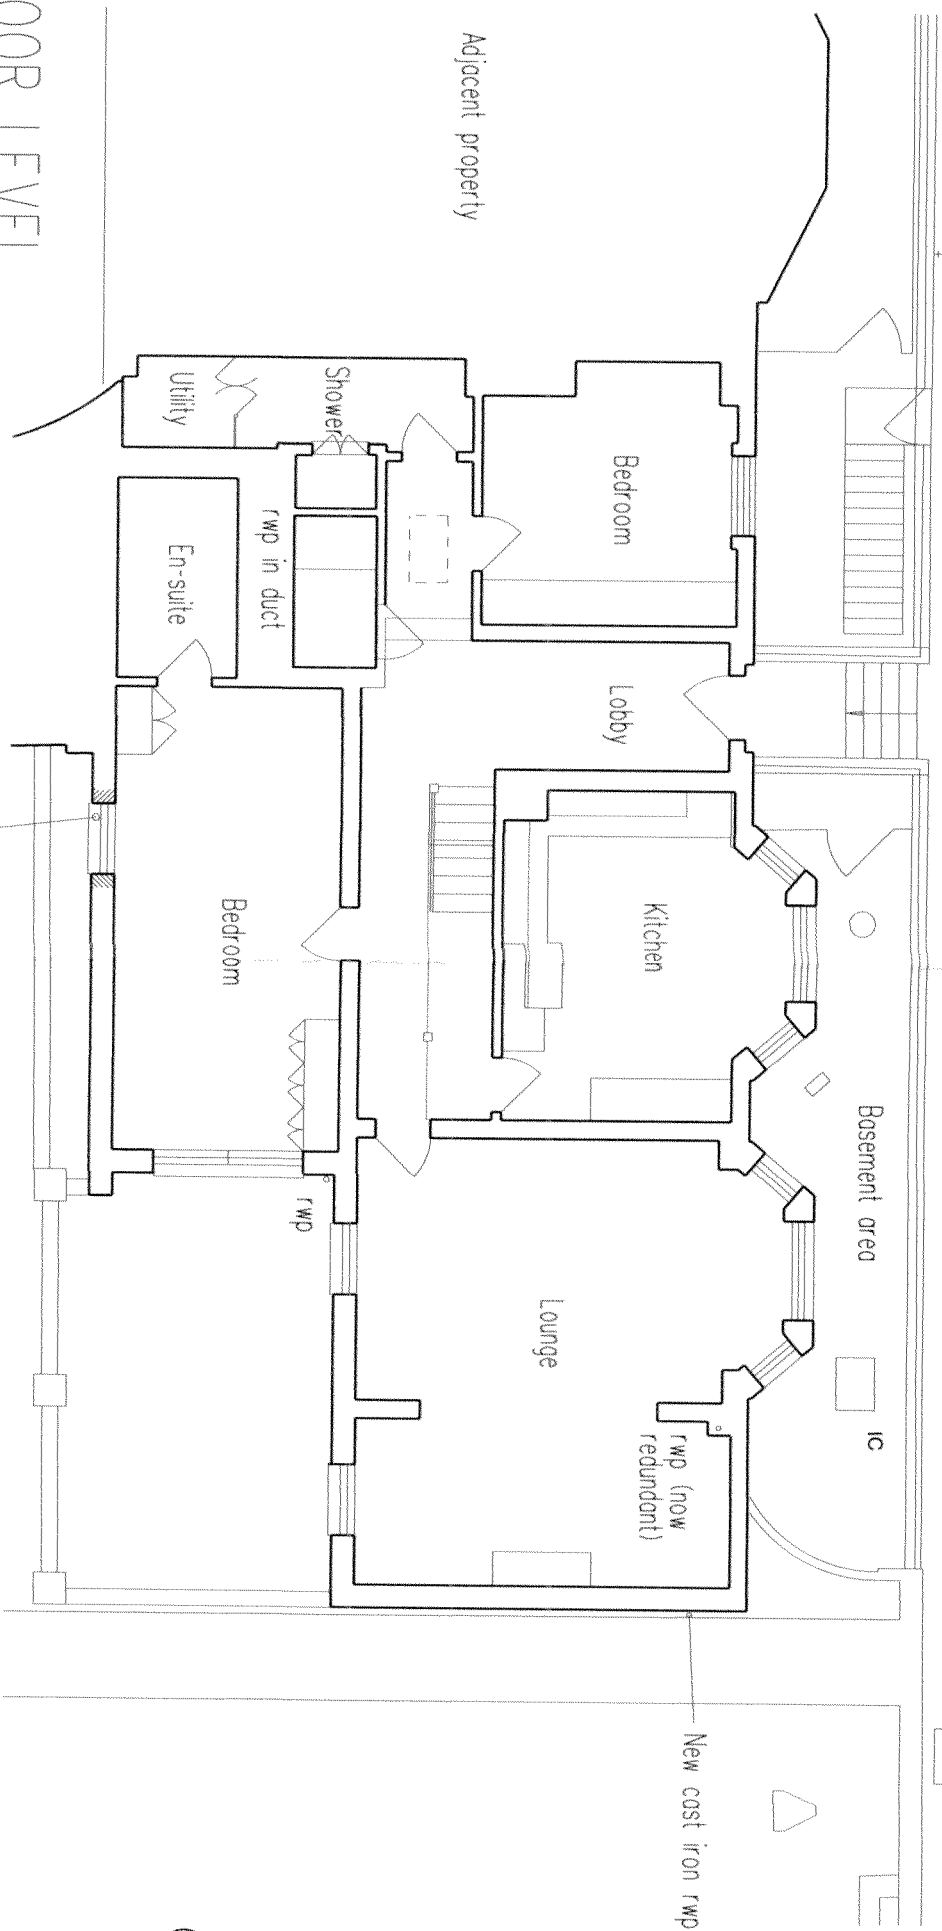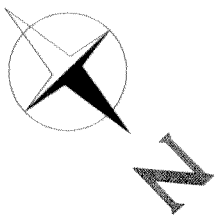

GROUND FLOOR LEVEL

Form new window opening to match
existing sashed on rear elevation

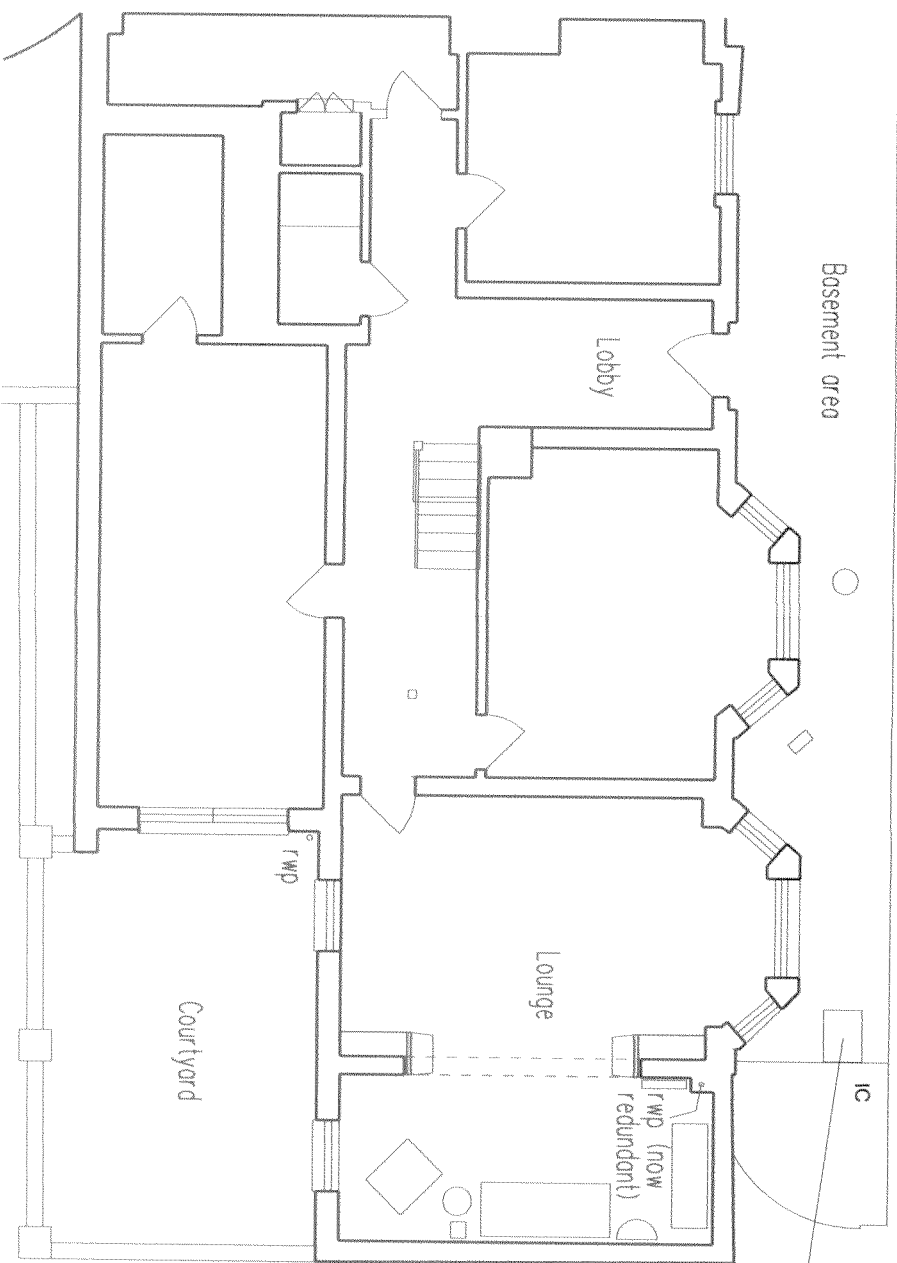


BASEMENT LEVEL

No full access available, plan arrangement
at west end assumed

New rwp run into existing (assumed)
drainage at basement level


THE TRUSTEES OF THE BRITISH MUSEUM	
1A & 1B MONTAGUE PLACE	
PROPOSED BASEMENT AND GROUND FLOOR PLANS	
DATE A1: 1-50 A3: 1-100	DATE JUNE 2014
13-166	
drawing no.	
AB 1/1	

FRANK TIMOTHY ASSOCIATES LIMITED
Chartered Architectural Technologist
Oslelds, 18 Piper Road, Yale
South Gloucestershire BS37 5SY
Telephone 01454 880395 Fax 01454 880396

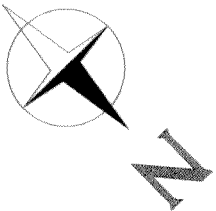

Adopt falls in gutter boards
and lay new asphalt and provide
extended lead cover flashings
as necessary

Form new rainwater chute in lead to new
cast iron hopper and rwp

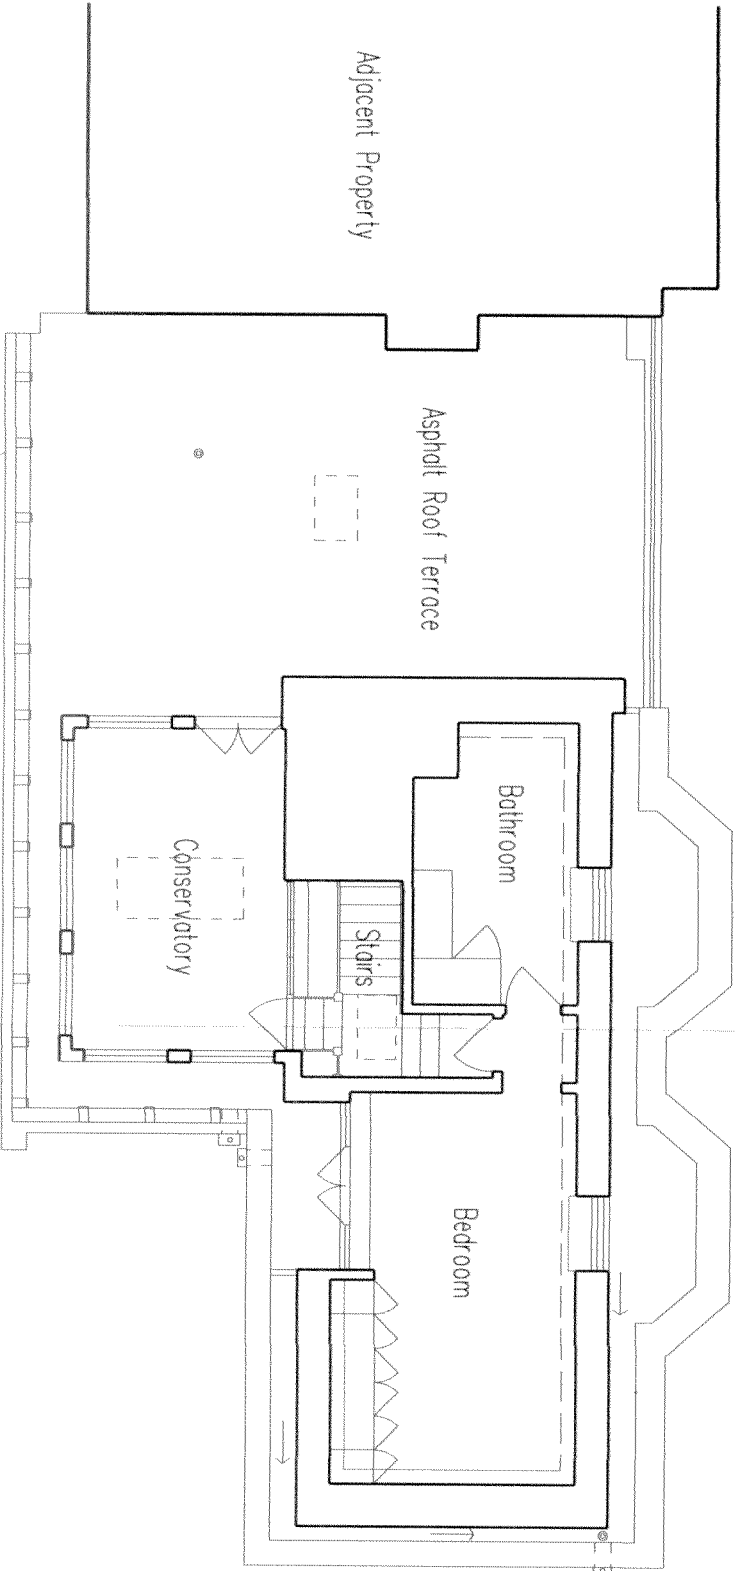

NOTES
THE CONTRACTOR AND HIS SUB-CONTRACTORS
ARE TO VERIFY ALL DIMENSIONS ON SITE
BEFORE WORKING AND TO SIGNIFY ANY
CONFLICTING MANUFACTURE

AMENDMENTS

THE BRITISH MUSEUM
1A & 1B MONTAGUE PLACE

PROPOSED FIRST FLOOR PLAN

scale	date
A1: 1:50	JUNE 2014
A3: 1:100	

job no.	
13-166	

drawing no.	
A8 1/2	

client
THE TRUSTEES OF
THE BRITISH MUSEUM

FRANK TIMOTHY ASSOCIATES LIMITED
Chartered Architectural Technologist
Golfside, 18, Piper Road, Yate
South Gloucestershire BS37 5SY
Telephone 01454 880385 Fax 01454 880386