



EXISTING  
GROUND FLOOR PLAN

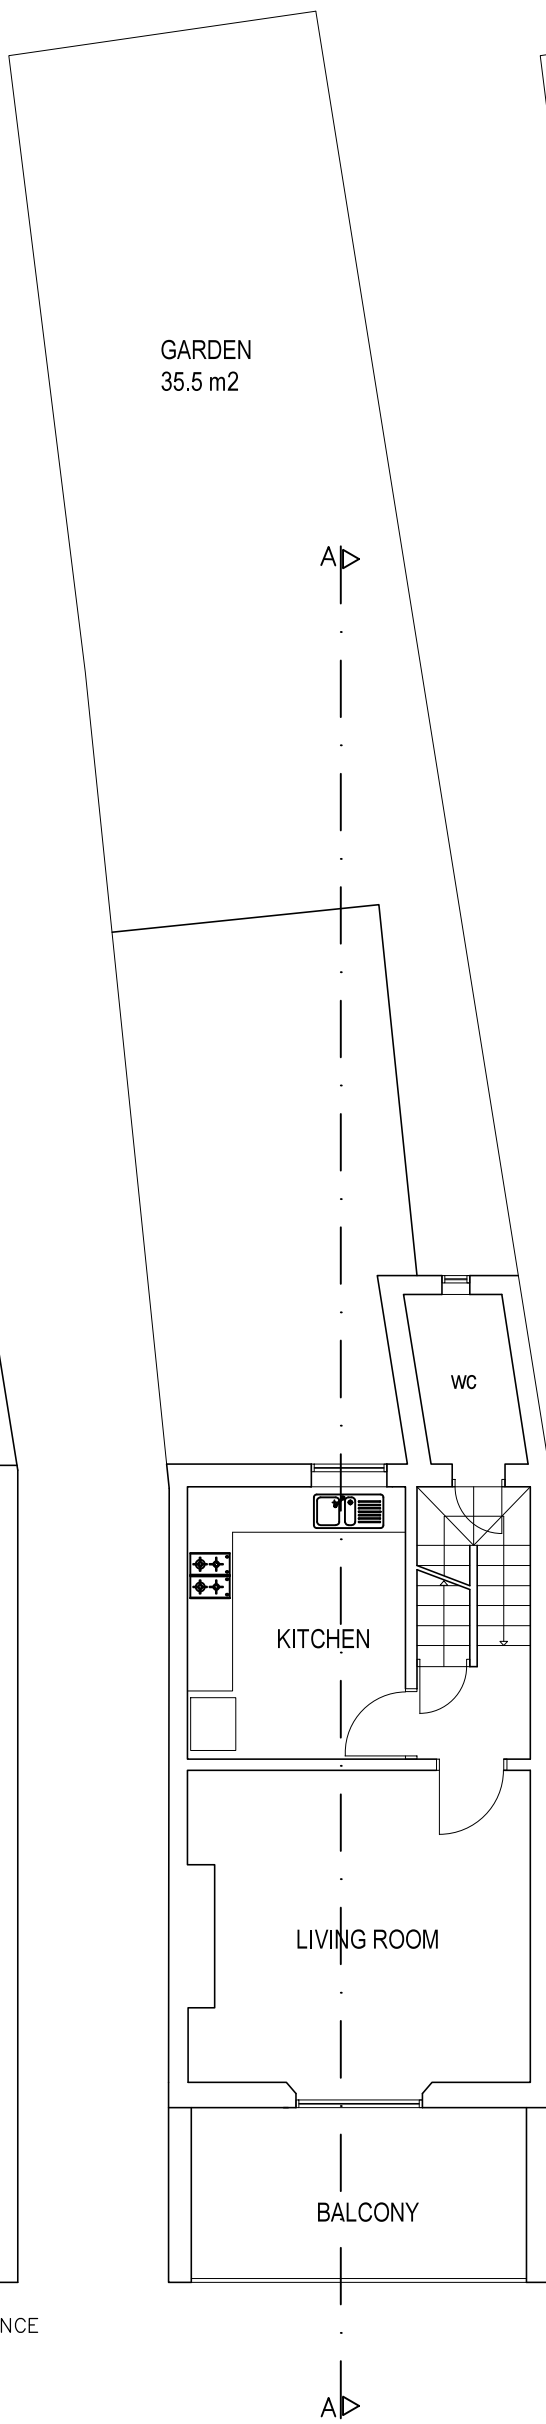

EXISTING  
FIRST FLOOR PLAN

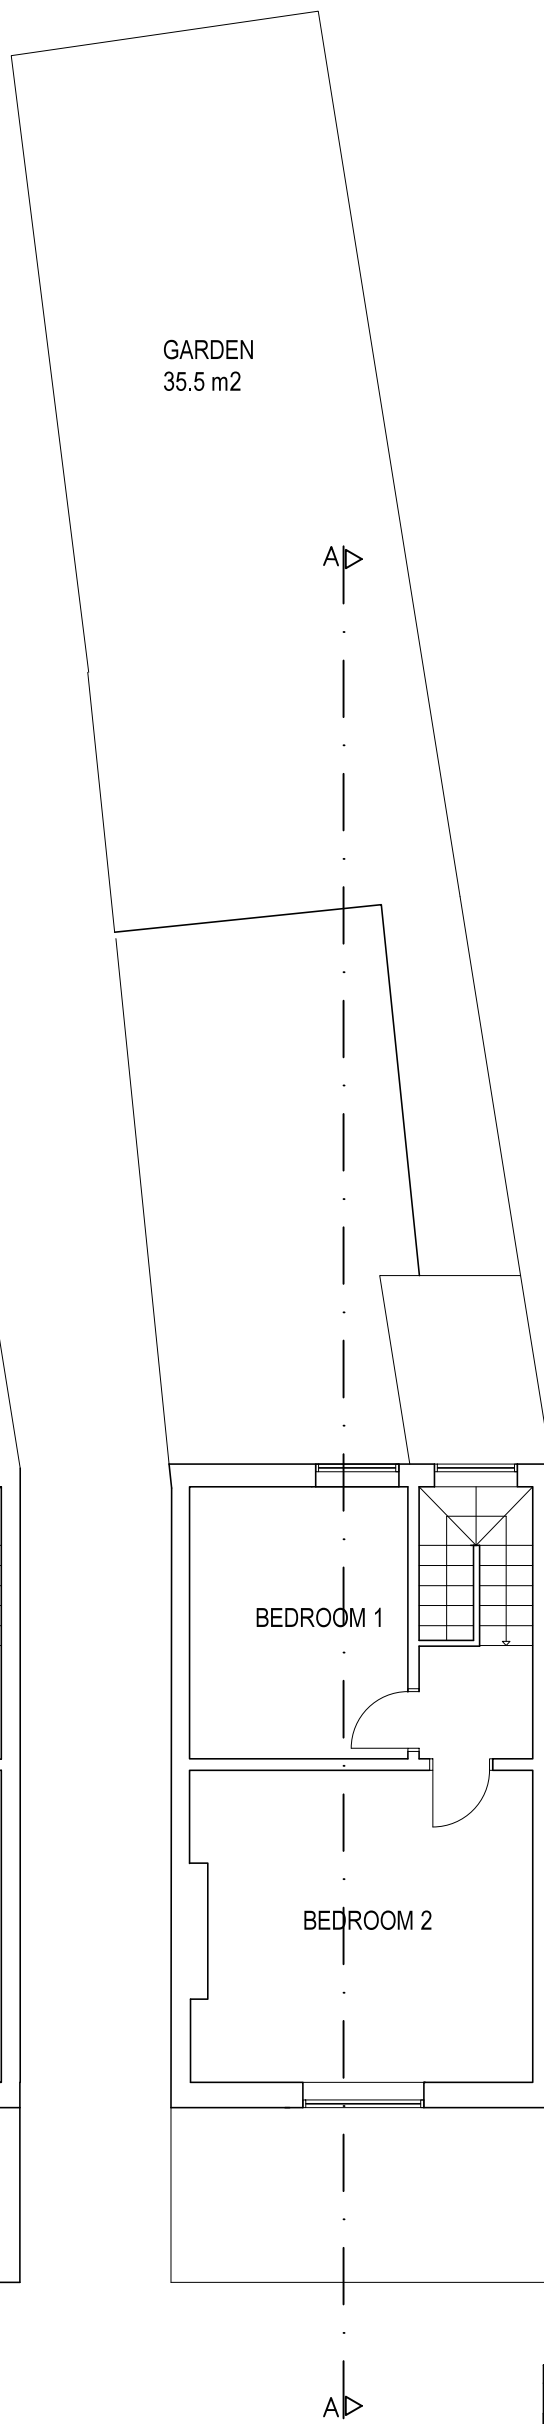

EXISTING  
SECOND FLOOR PLAN

AMENDMENTS	
C	Extensions revised
CONTRACT	
385 KENTISH TOWN ROAD LONDON ,NW5 2TJ	
DRAWING	
EXISTING FLOOR PLANS	
SCALE	DATE
1:100@A3	01/15
DRAWN BY	CHECKED
EM	EM
DRAWING No.	
0414   S   1C	