


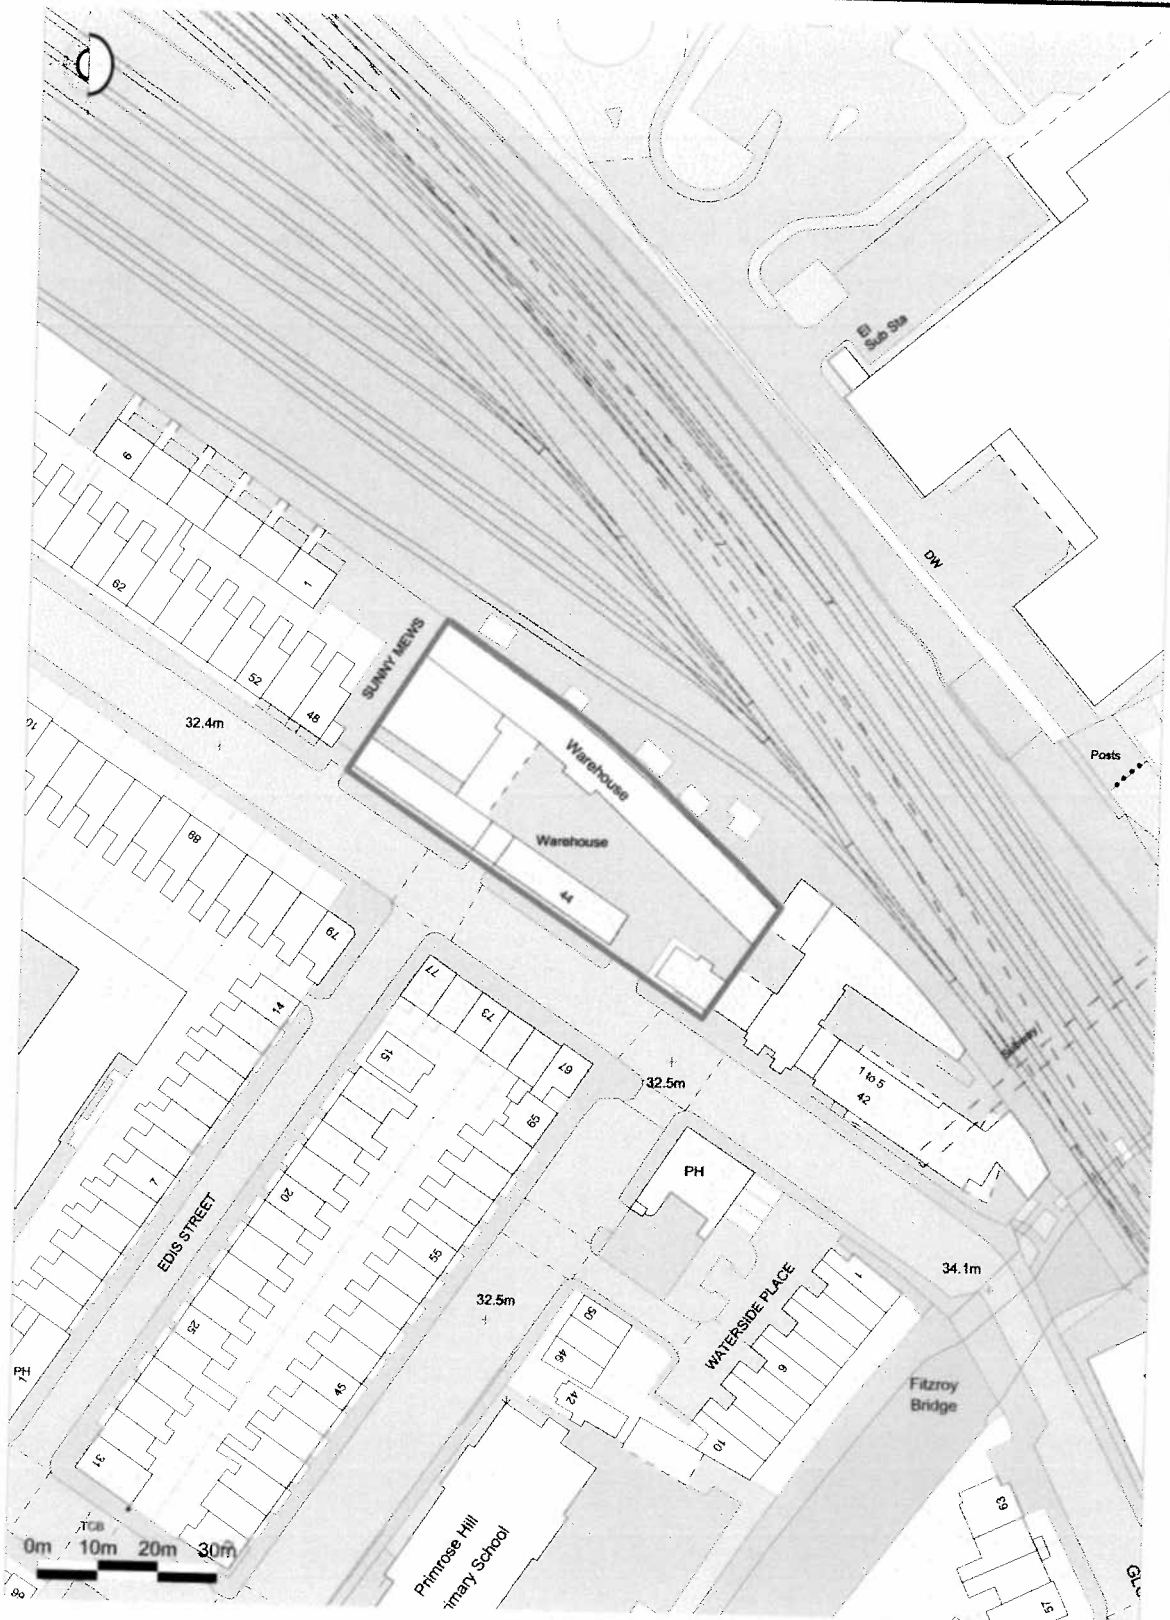

Site Plan :
44-44a Gloucester Ave,
London NW1



**MONTAGU
EVANS**

CHARTERED SURVEYORS

5 Bolton Street, London W1J 8BA
Tel : 020-7493 4002
Fax : 020-7312 7548
www.montagu-evans.co.uk

Date : January 2015

Scale 1:1250@A4

North