
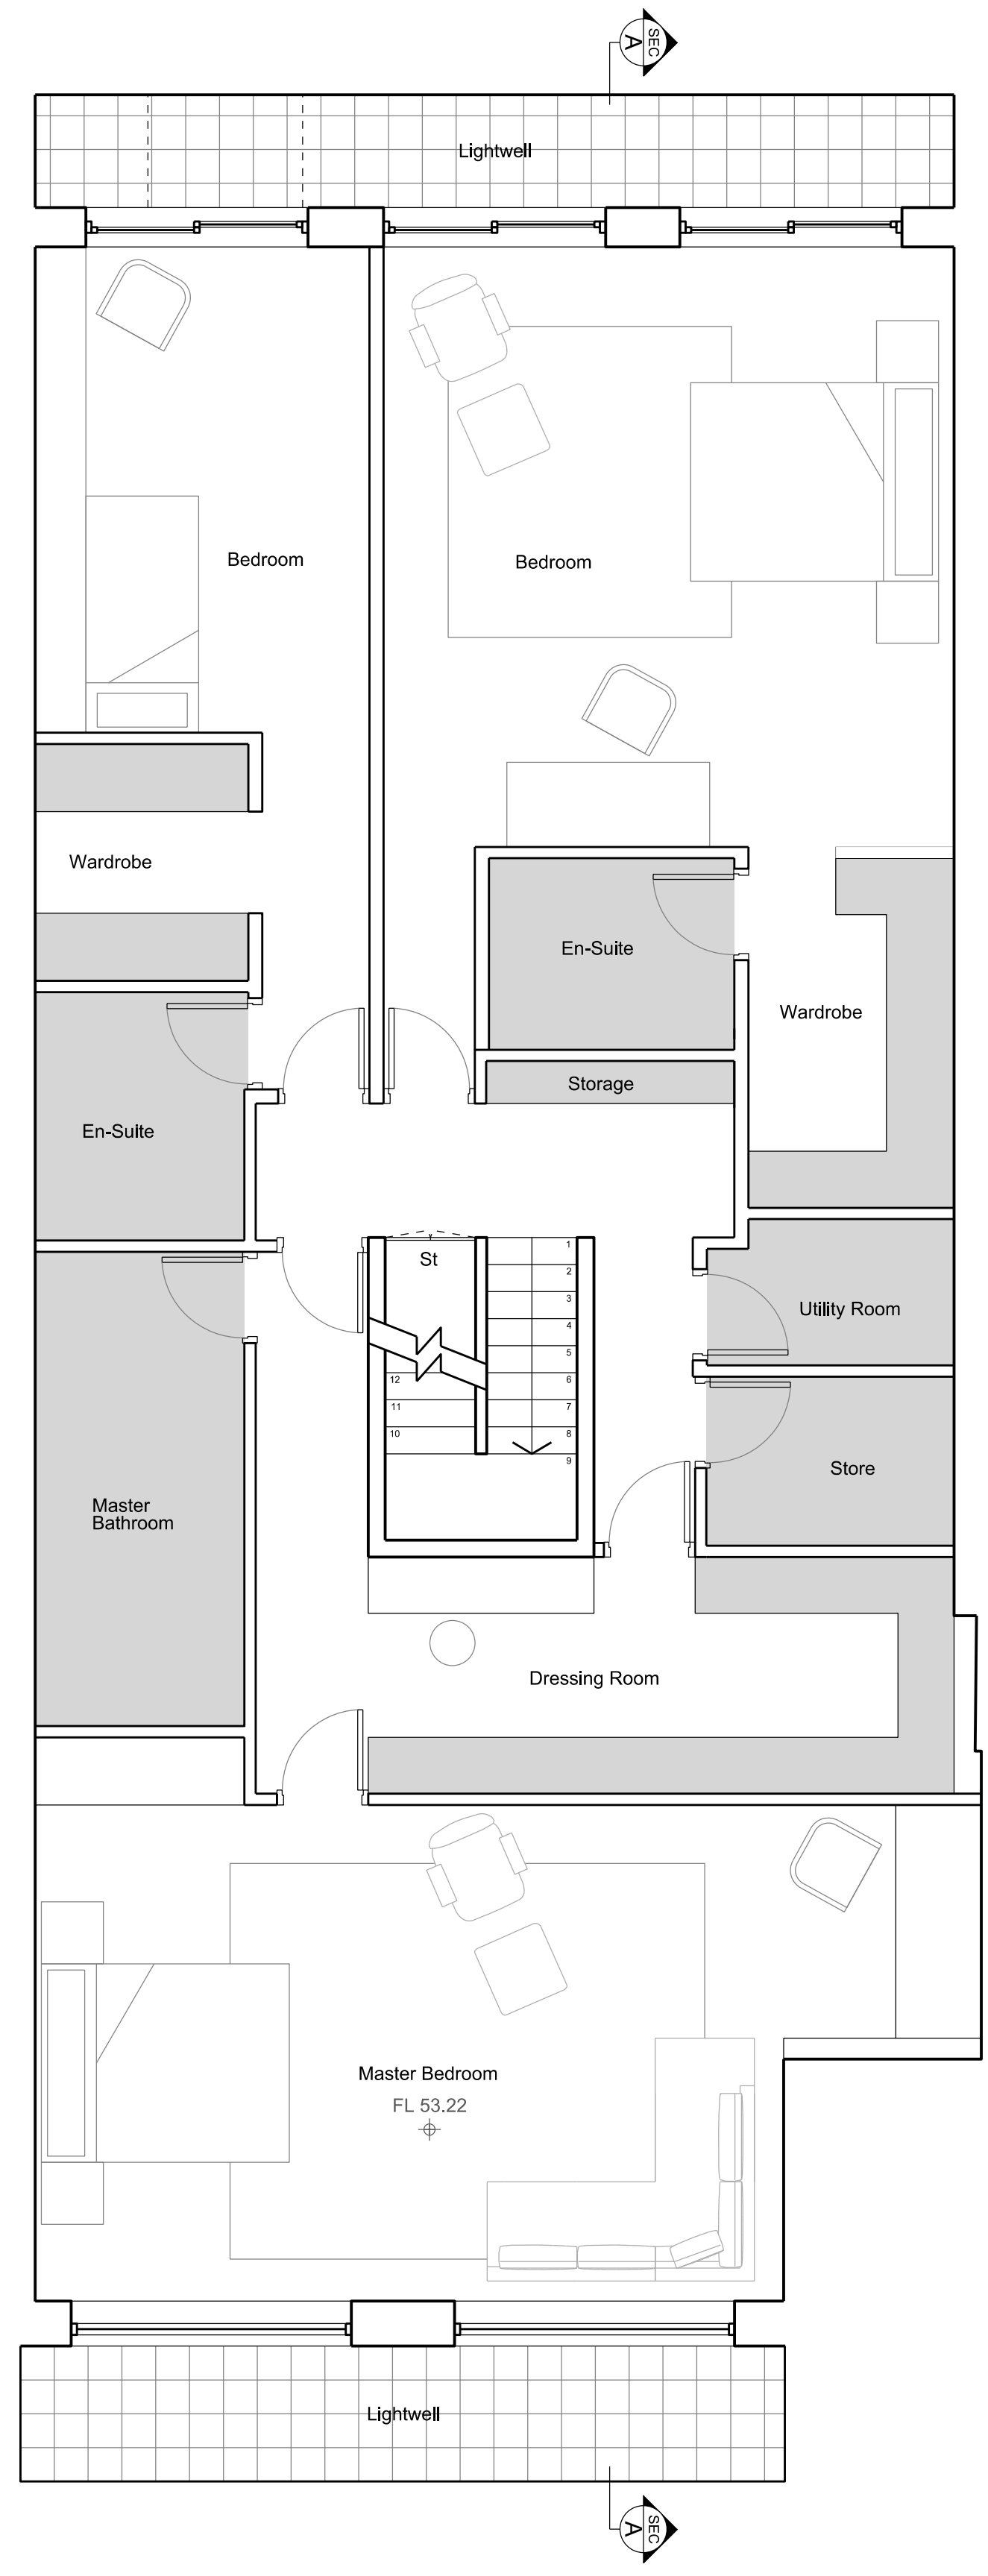


NOTES

KEY


PROJECT TITLE	
LYMINGTON ROAD	
DRAWING TITLE	SCALE
SITE PLAN	1:200
STATUS	DATE
PLANNING	10.12.14
DRAWING NO.	REVISION
605-SP-001	P01

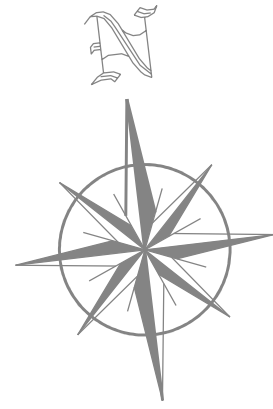

NOTES

KEY



PROJECT TITLE		LYMINGTON ROAD	
DRAWING TITLE	SCALE	PROPOSED LOWER GROUND FLOORPLAN	1:100
STATUS	DATE	PLANNING	10.12.14
DRAWING NO.	REVISION	605-PL-110	P01

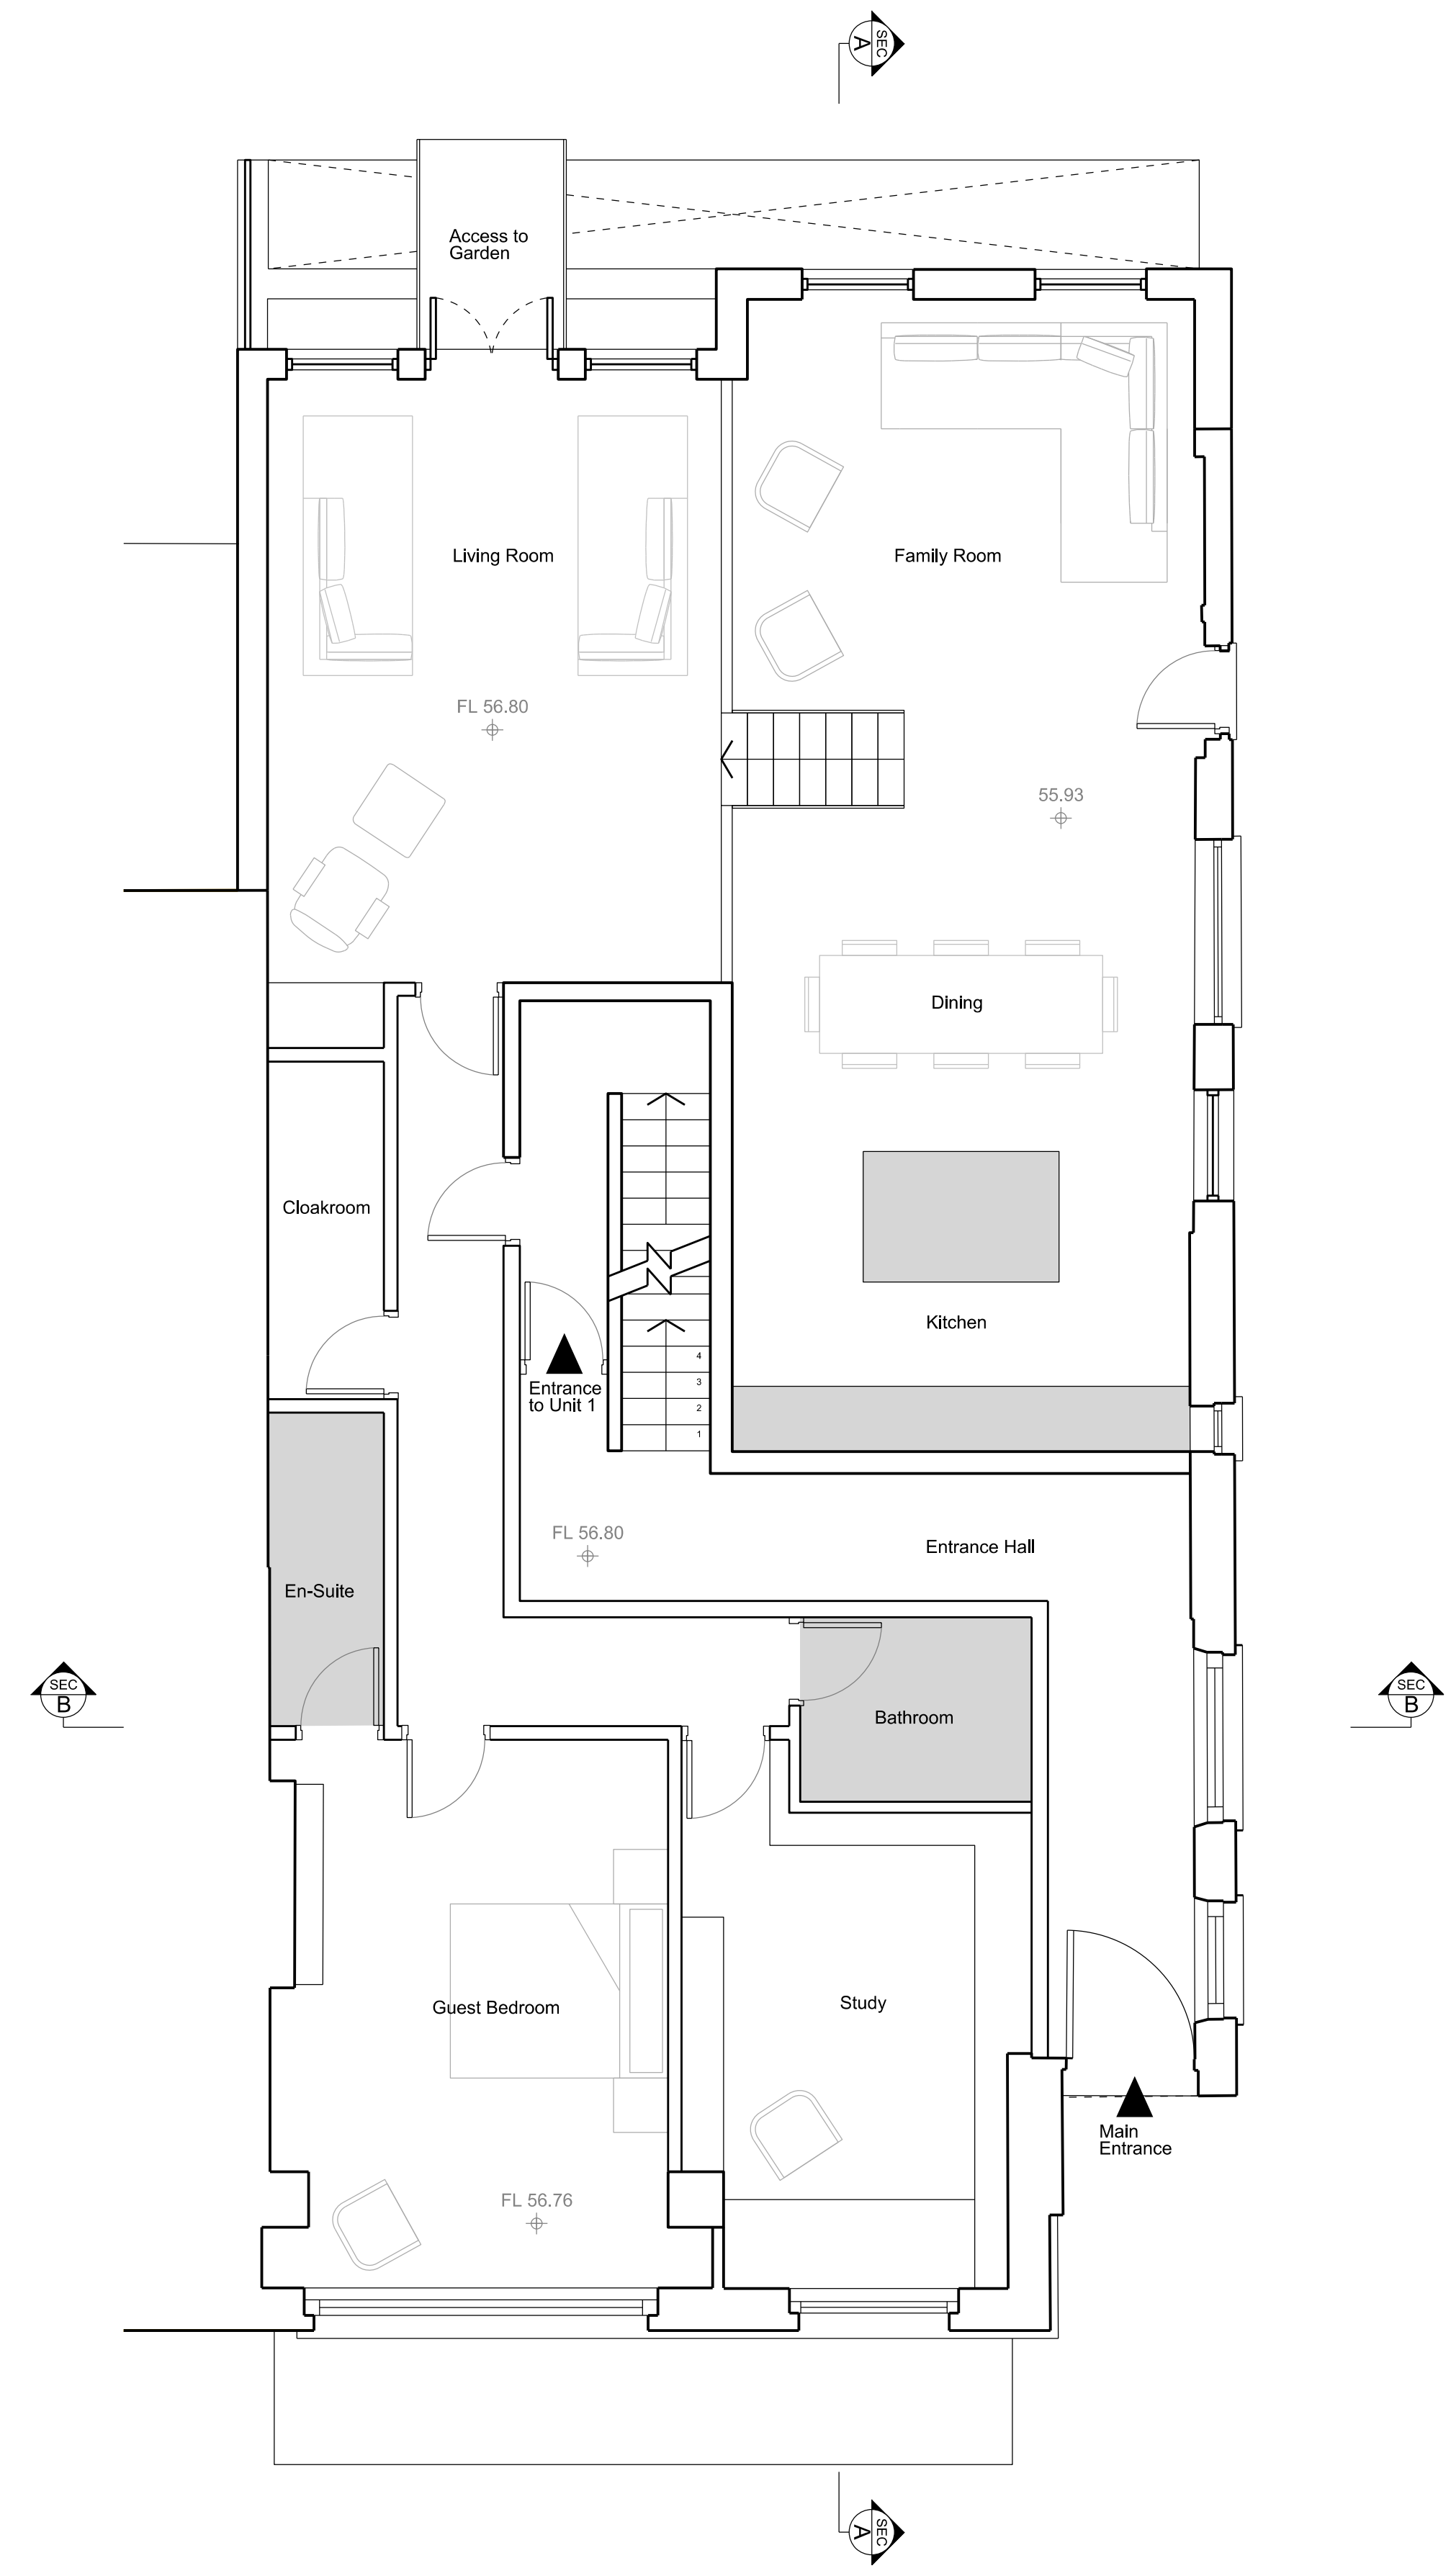

NOTES

KEY



PROJECT TITLE		LYMINGTON ROAD	
DRAWING TITLE	SCALE	PROPOSED GROUND FLOORPLAN	1:100
STATUS	DATE	PLANNING	10.12.14
DRAWING NO.	REVISION	605-PL-111	PO1

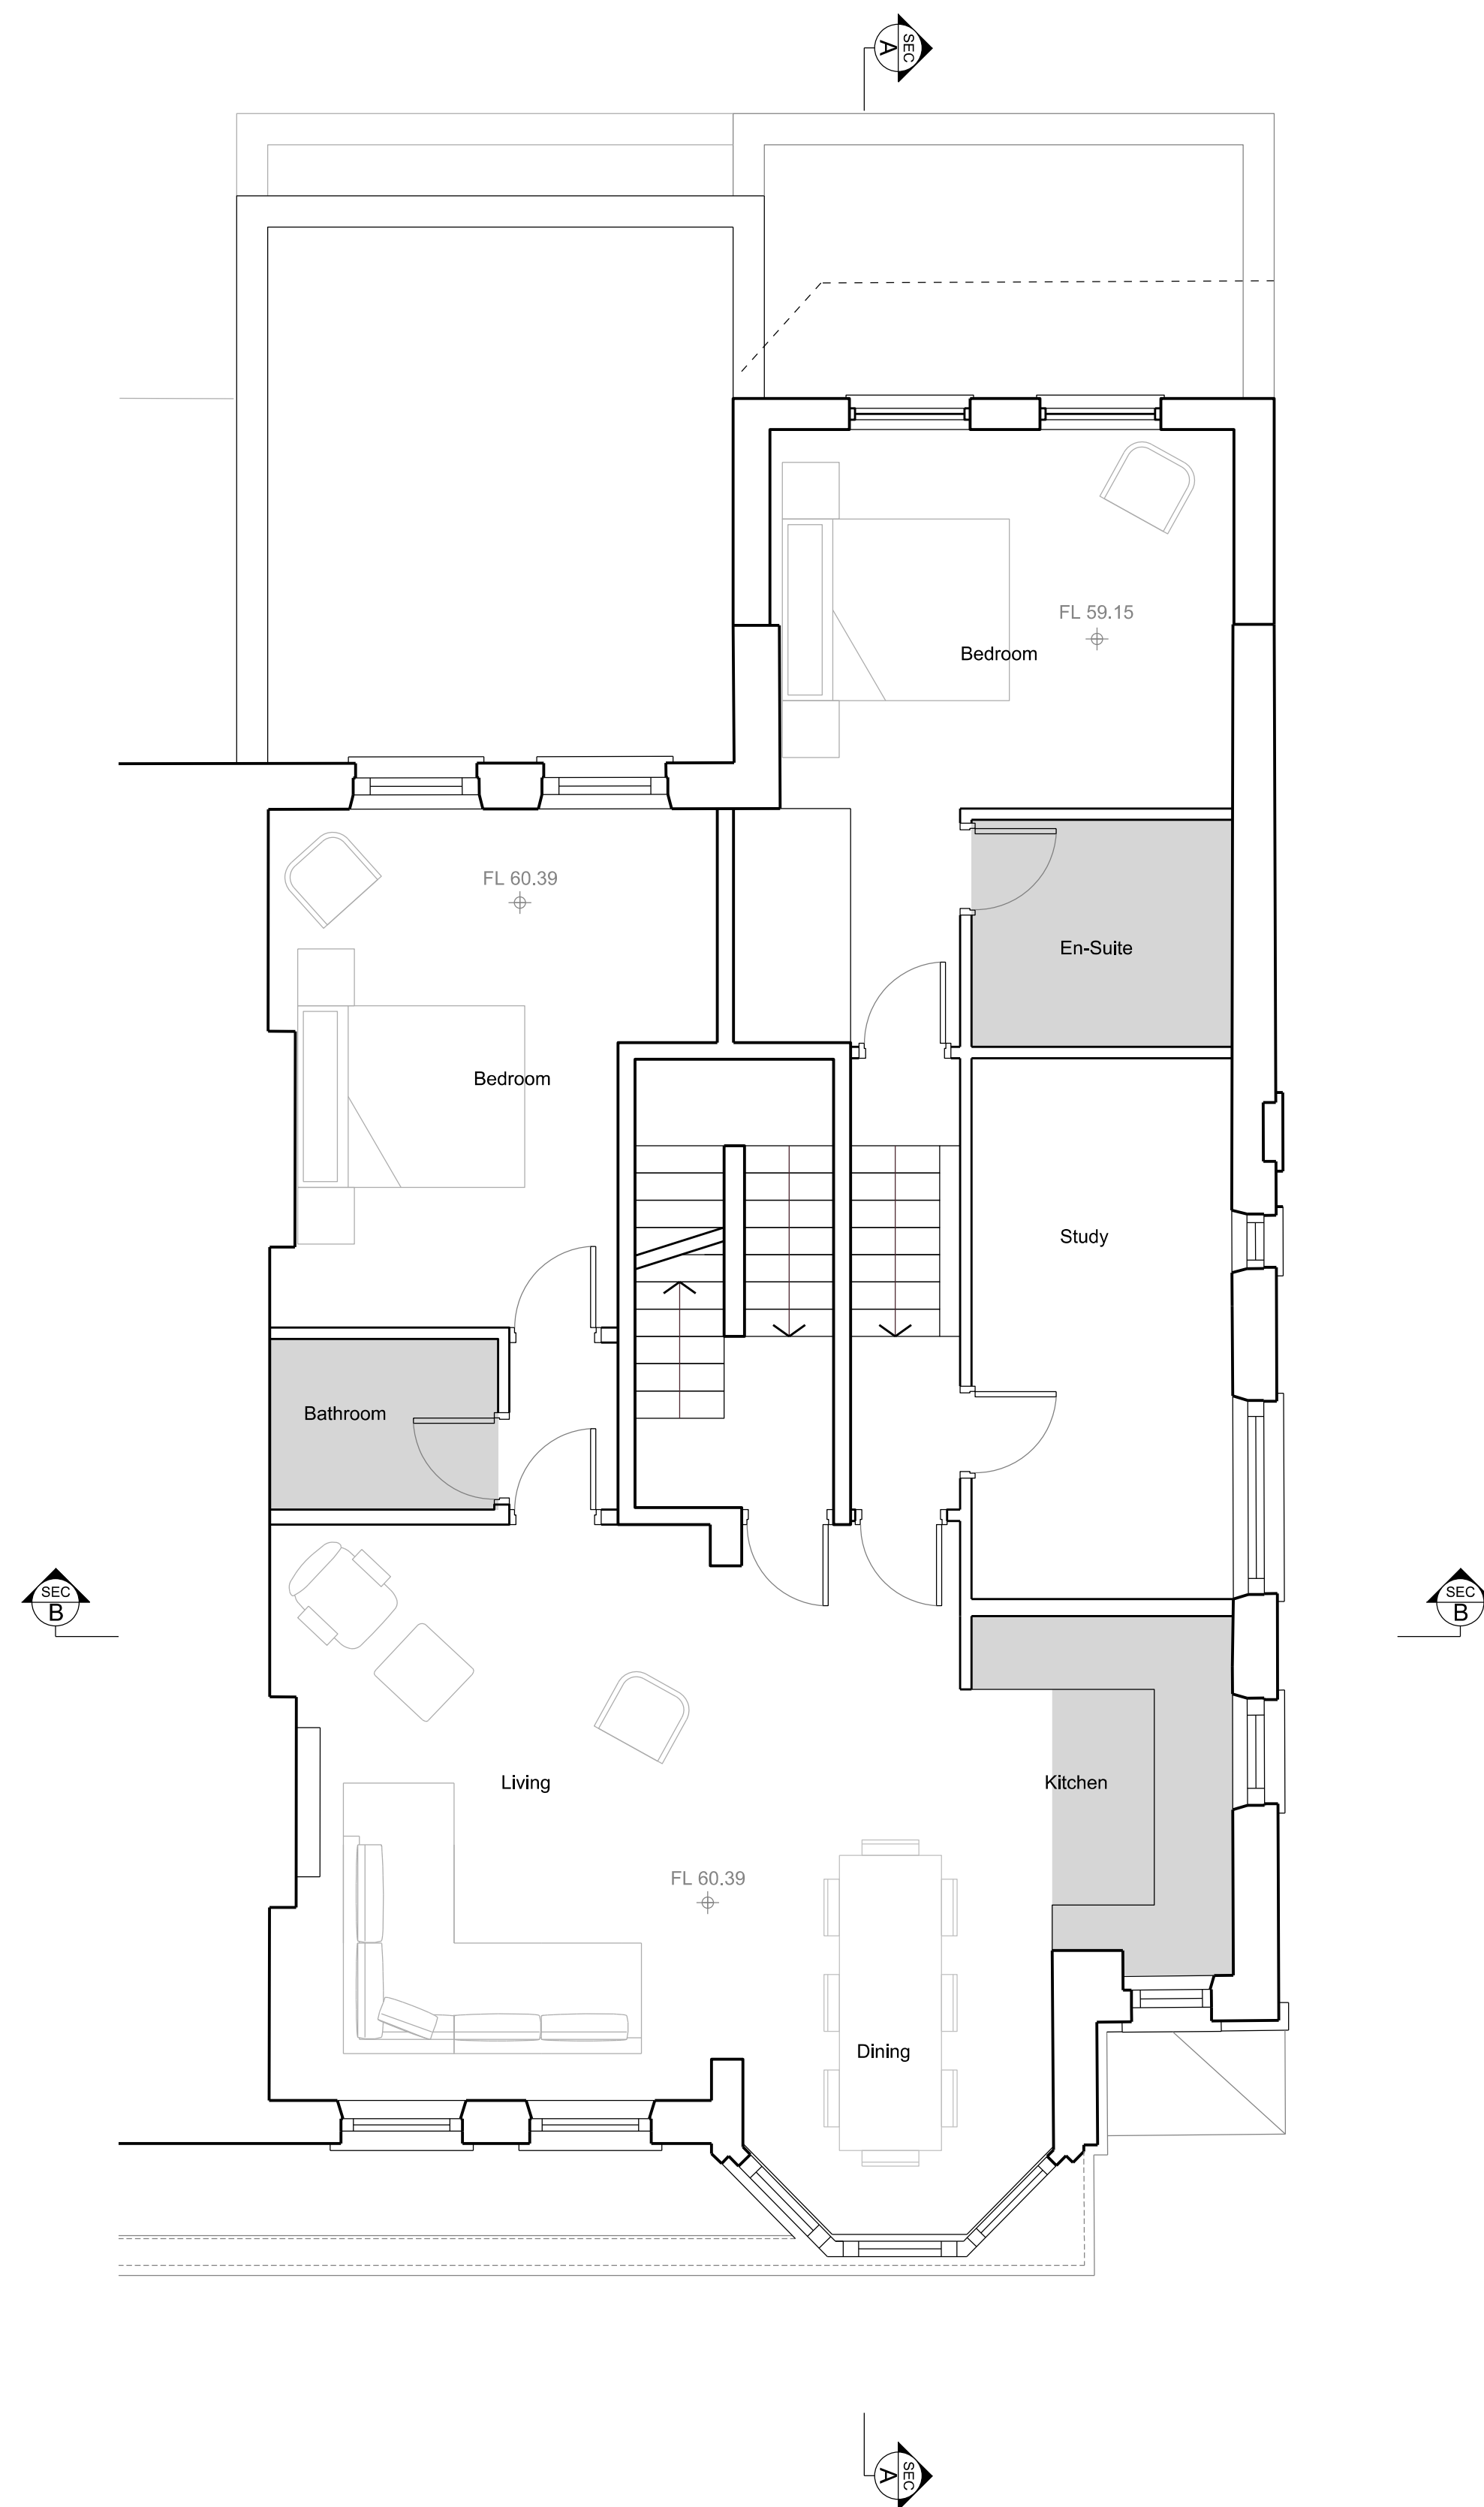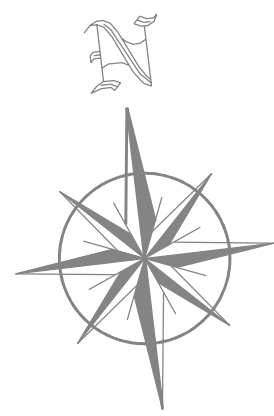

NOTES

KEY



PROJECT TITLE	
LYMINGTON ROAD	
DRAWING TITLE	SCALE
PROPOSED FIRST FLOORPLAN	1:100
STATUS	DATE
PLANNING	10.12.14
DRAWING NO.	REVISION
605-PL-112	P01

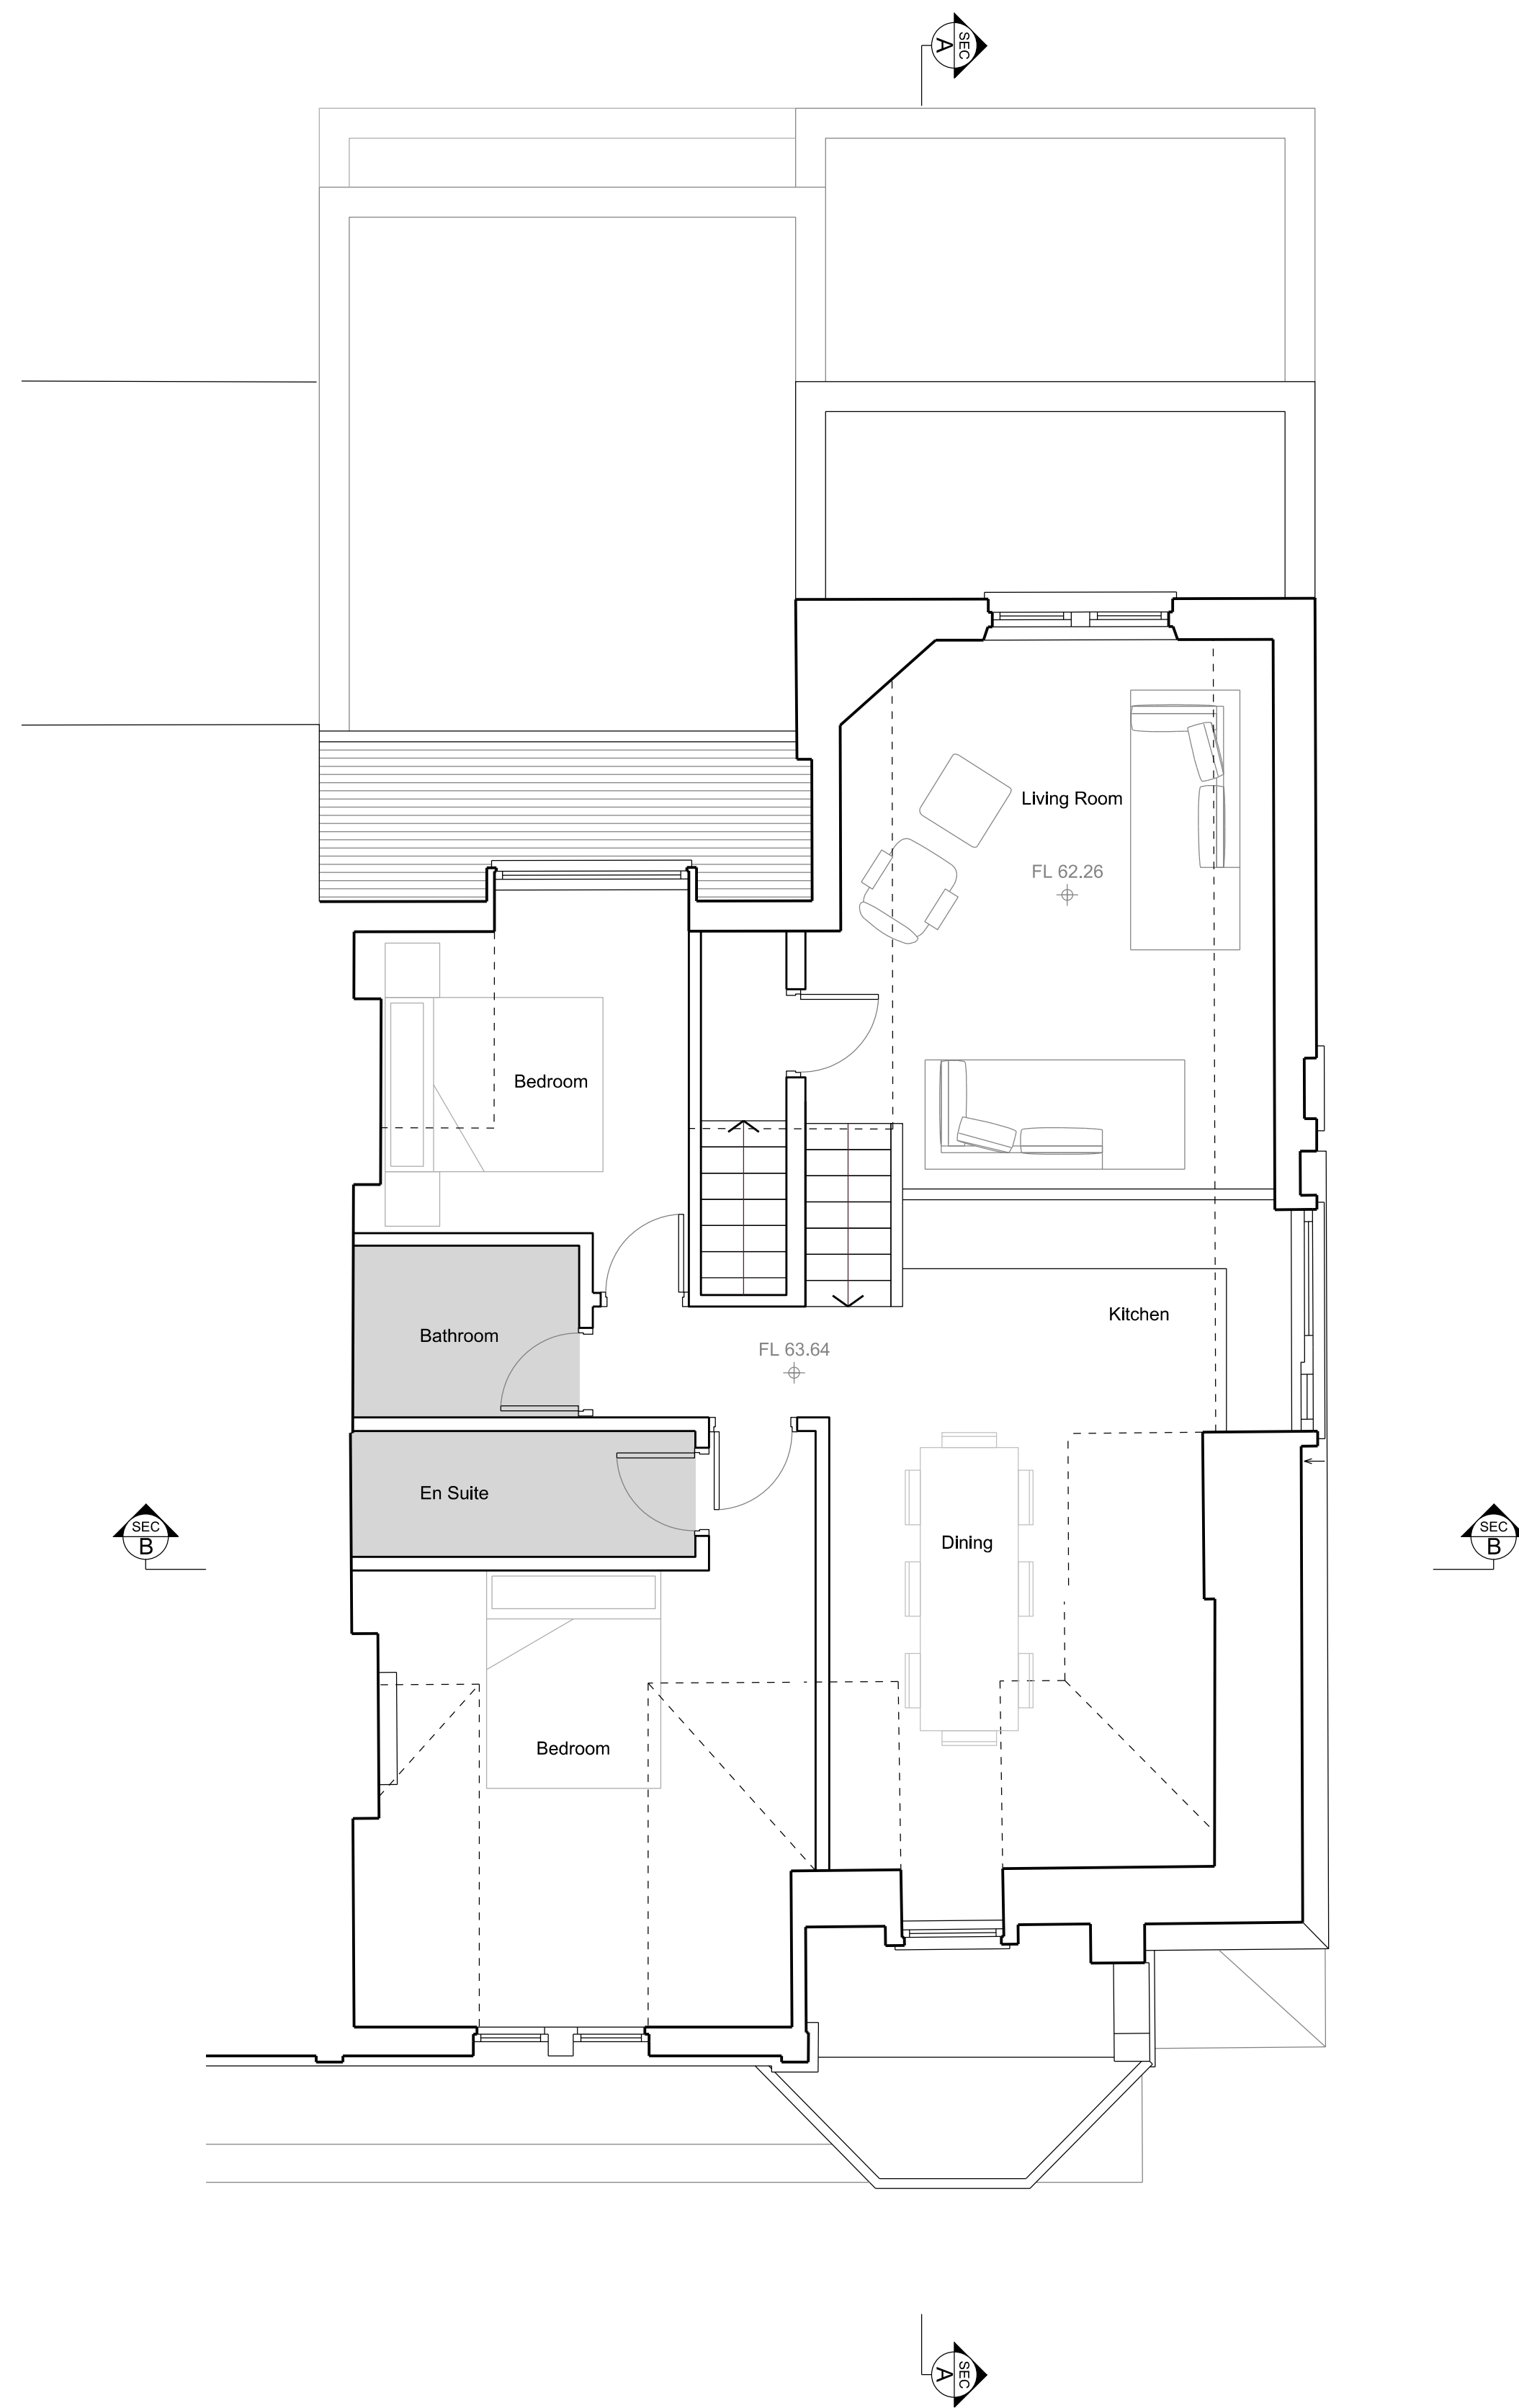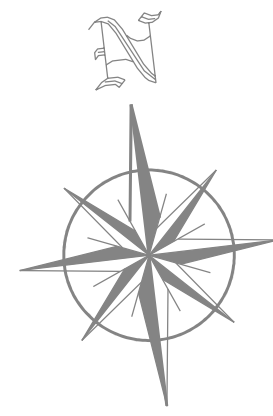

NOTES

KEY

PROJECT TITLE	
LYMINGTON ROAD	
DRAWING TITLE	SCALE
PROPOSED SECOND FLOOR PLAN	1:100
STATUS	DATE
PLANNING	10.12.14
DRAWING NO.	REVISION
605-PL-113	P01

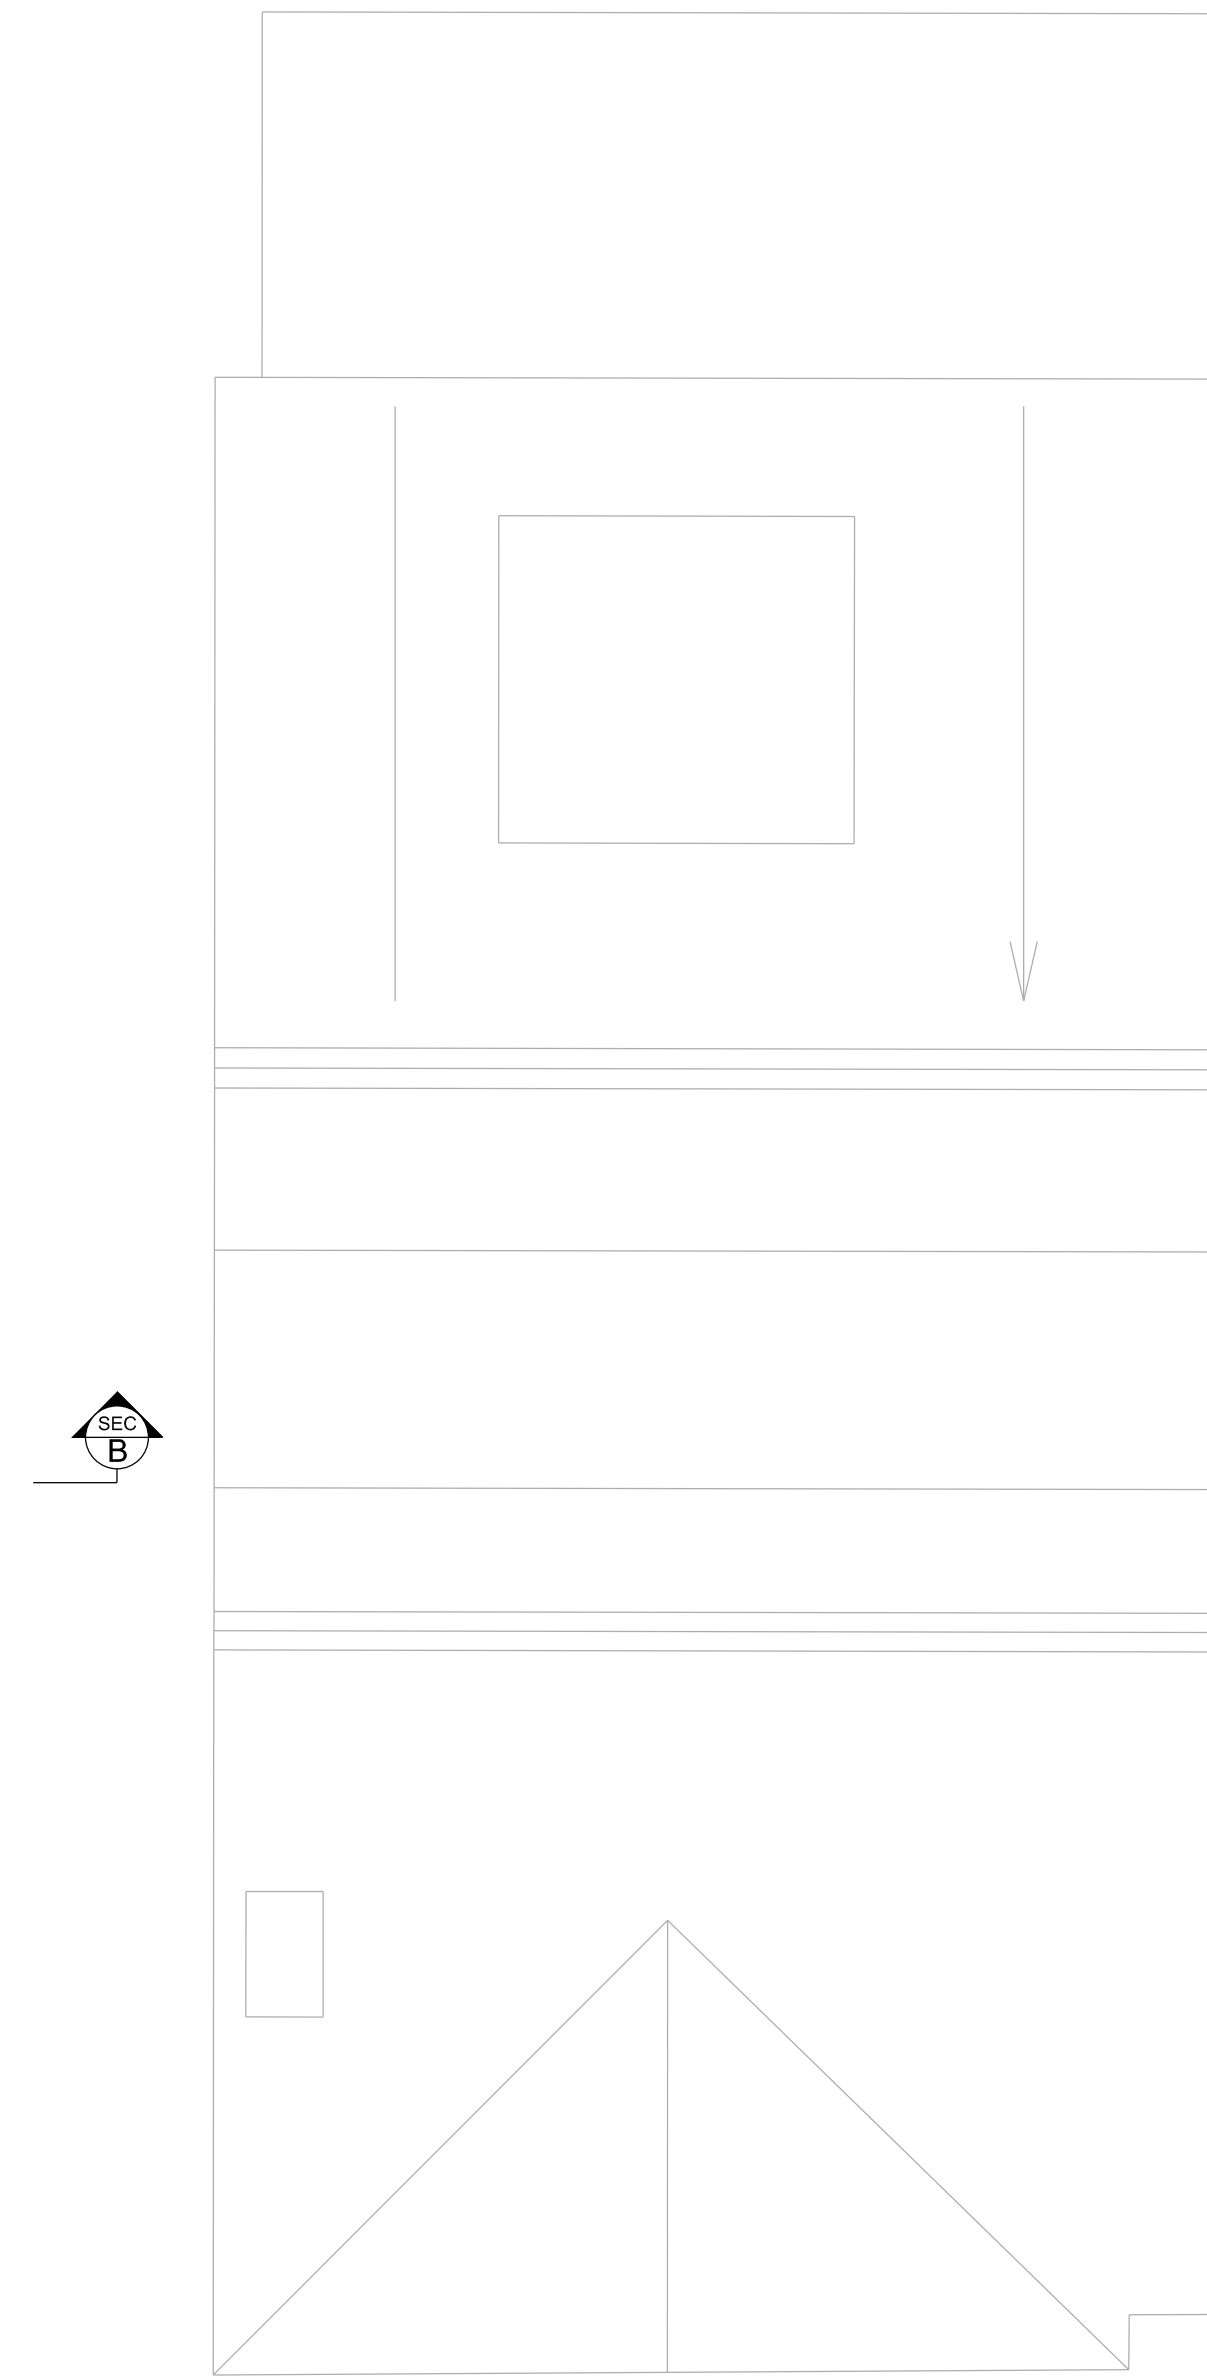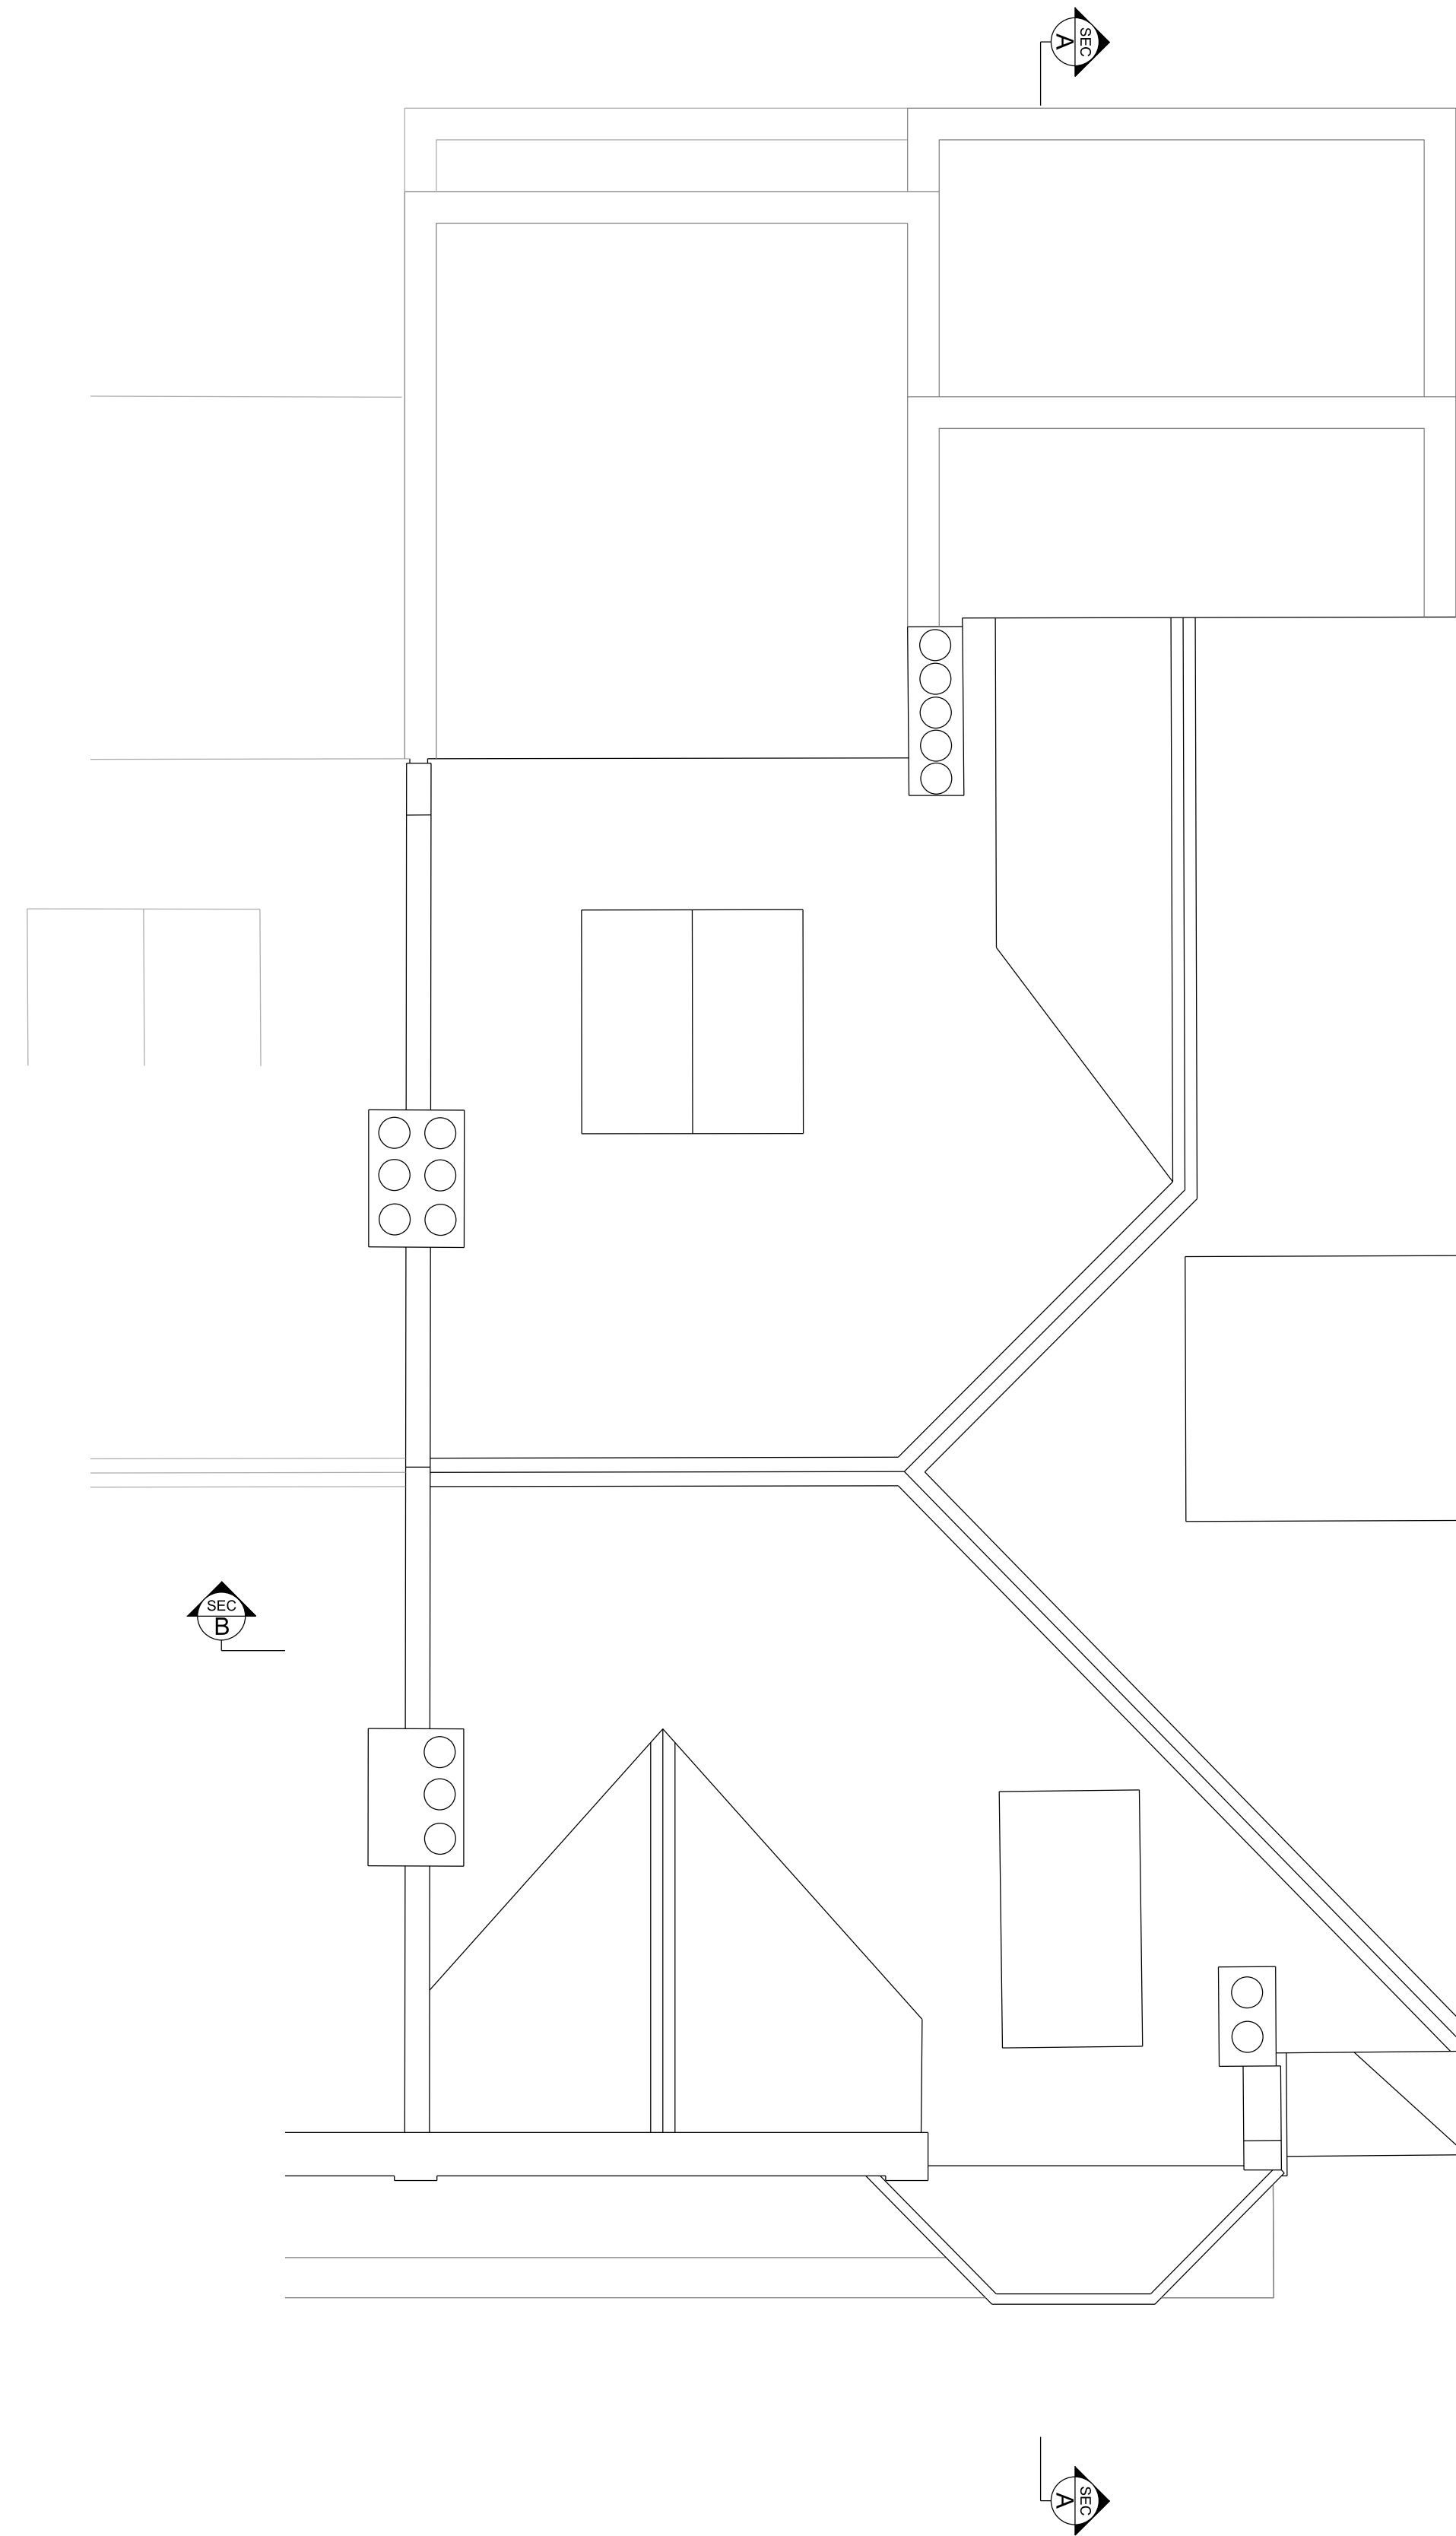

NOTES

KEY

PROJECT TITLE		LYMINGTON ROAD	
DRAWING TITLE	PROPOSED ROOF PLAN	SCALE	1:100
STATUS	PLANNING	DATE	10.12.14
DRAWING NO.	605-PL-114	REVISION	POI



NOTES

KEY

PROJECT TITLE		LYMINGTON ROAD	
DRAWING TITLE	SCALE	PROPOSED SECTION	1:100
STATUS	DATE	PLANNING	10.12.14
DRAWING NO.	REVISION	605-PL-210	POI



NOTES

KEY

PROJECT TITLE		LYMINGTON ROAD	
DRAWING TITLE	SCALE	PROPOSED FRONT ELEVATION	1:100
STATUS	DATE	PLANNING	10.12.14
DRAWING NO.	REVISION	605-PL-310	P01





NOTES

KEY

PROJECT TITLE		LYMINGTON ROAD	
DRAWING TITLE	PROPOSED REAR ELEVATION	SCALE	1:100
STATUS	PLANNING	DATE	10.12.14
DRAWING NO.	605-PL-312	REVISION	P01



NOTES

KEY

PROJECT TITLE		LYMINGTON ROAD	
DRAWING TITLE	SCALE	PROPOSED SIDE ELEVATION	1:100
STATUS	DATE	PLANNING	10.12.14
DRAWING NO.	REVISION	605-PL-311	P01