

Proposed Basement Floor Plan

Scale: 1:50

3 METER


Drawing N: 207

DATE: JAN 2015



Job: 207 BE Size ROAD  
NW 6 4 AB

1:50 Scale.

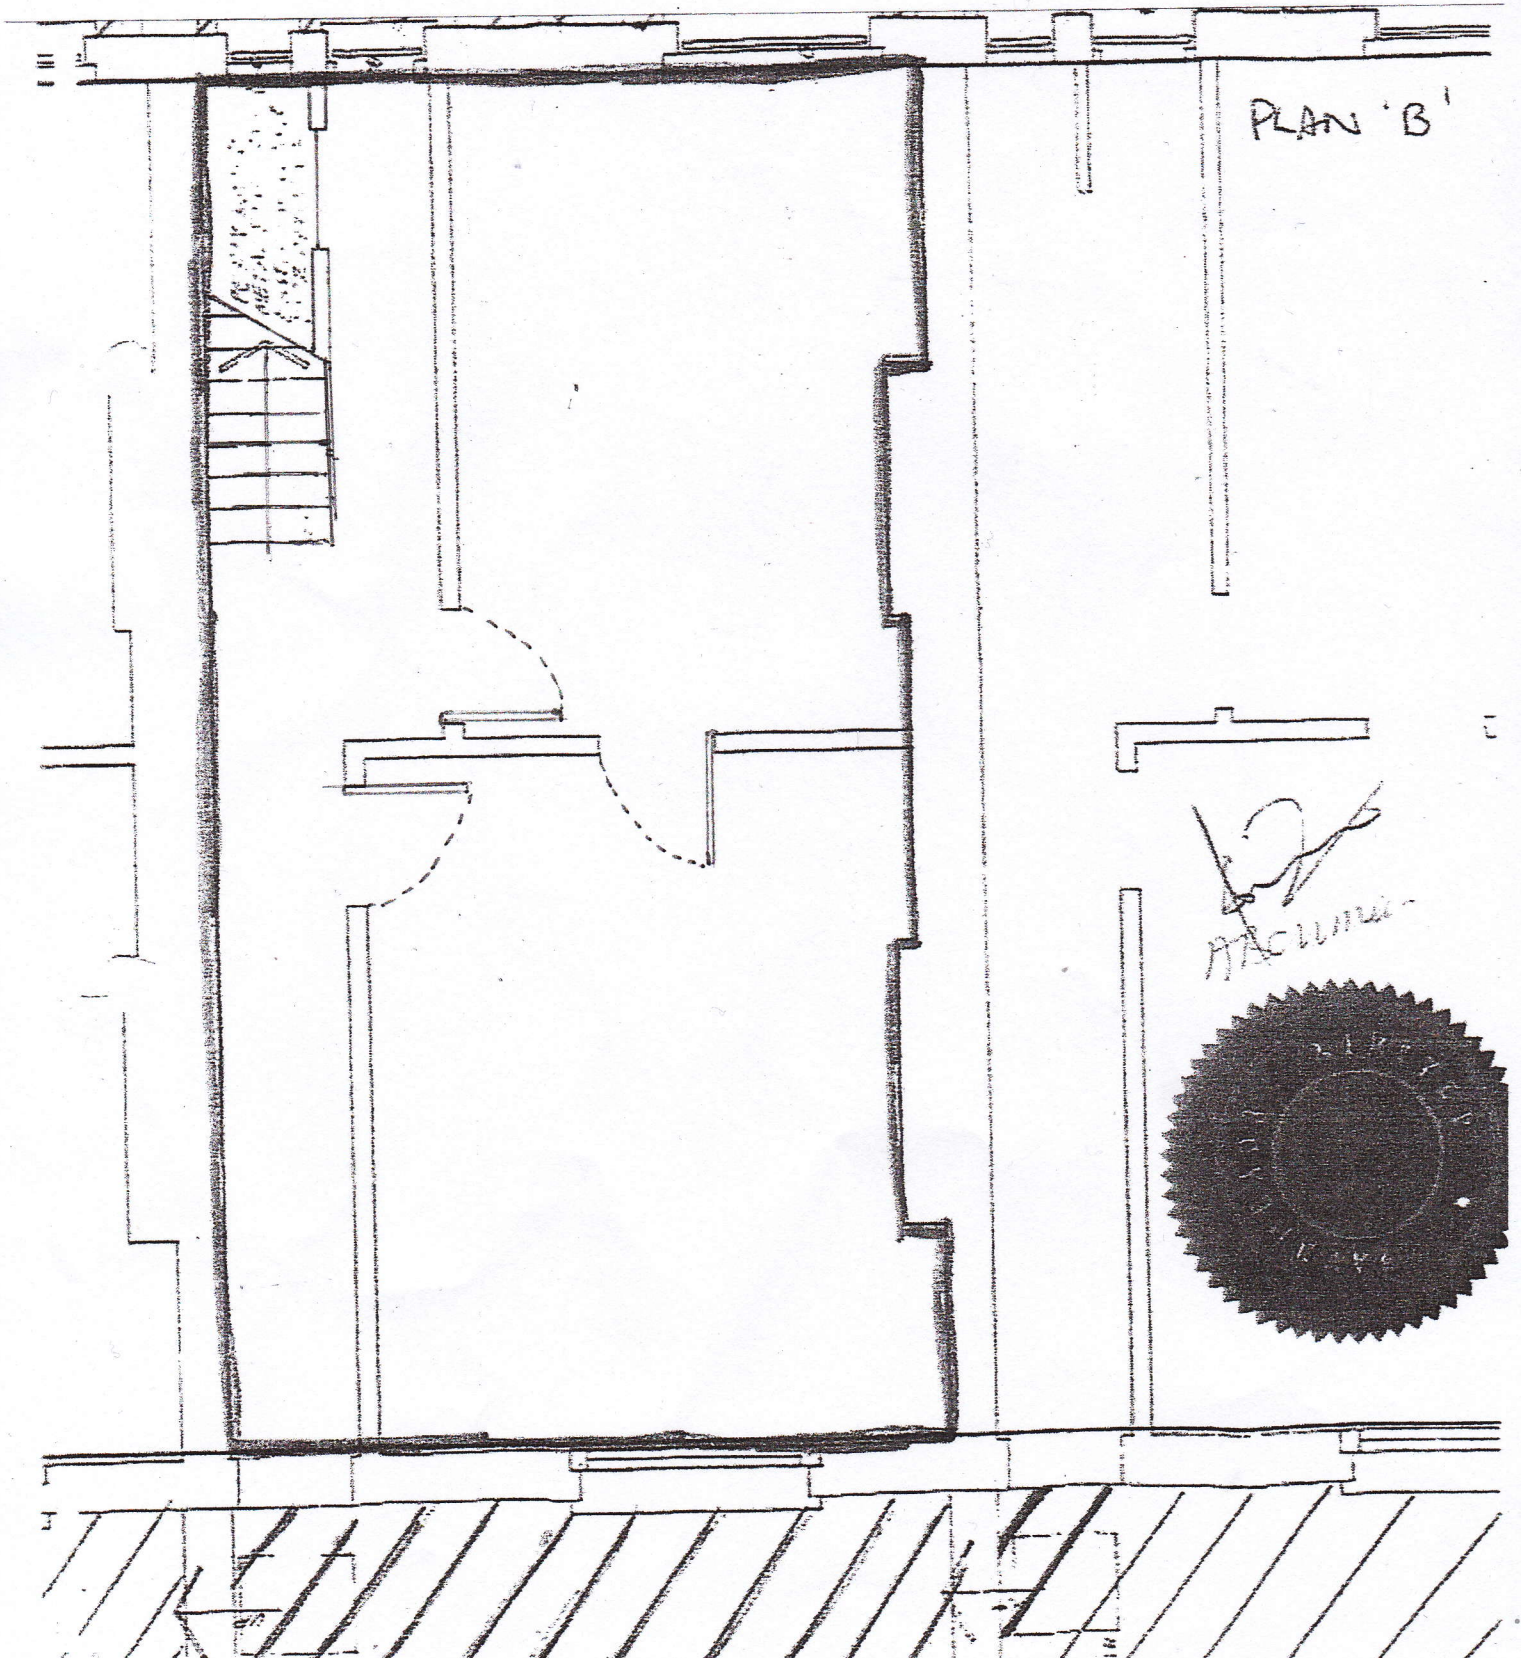

PLAN 'B'

*[Signature]*  
DRAWING

