



This drawing is the copyright of Axiom Architects.
 The contractor is to check all site dimensions and levels before work starts. Do not scale from drawings. Notify the architect of any discrepancies. This drawing must be read with and checked against all structural and other specialist drawings, specification and bills of quantities. Notify the architect of any discrepancies. The contractor is to comply with all current British Standards and Building Regulations whether or not specifically stated on these drawings.

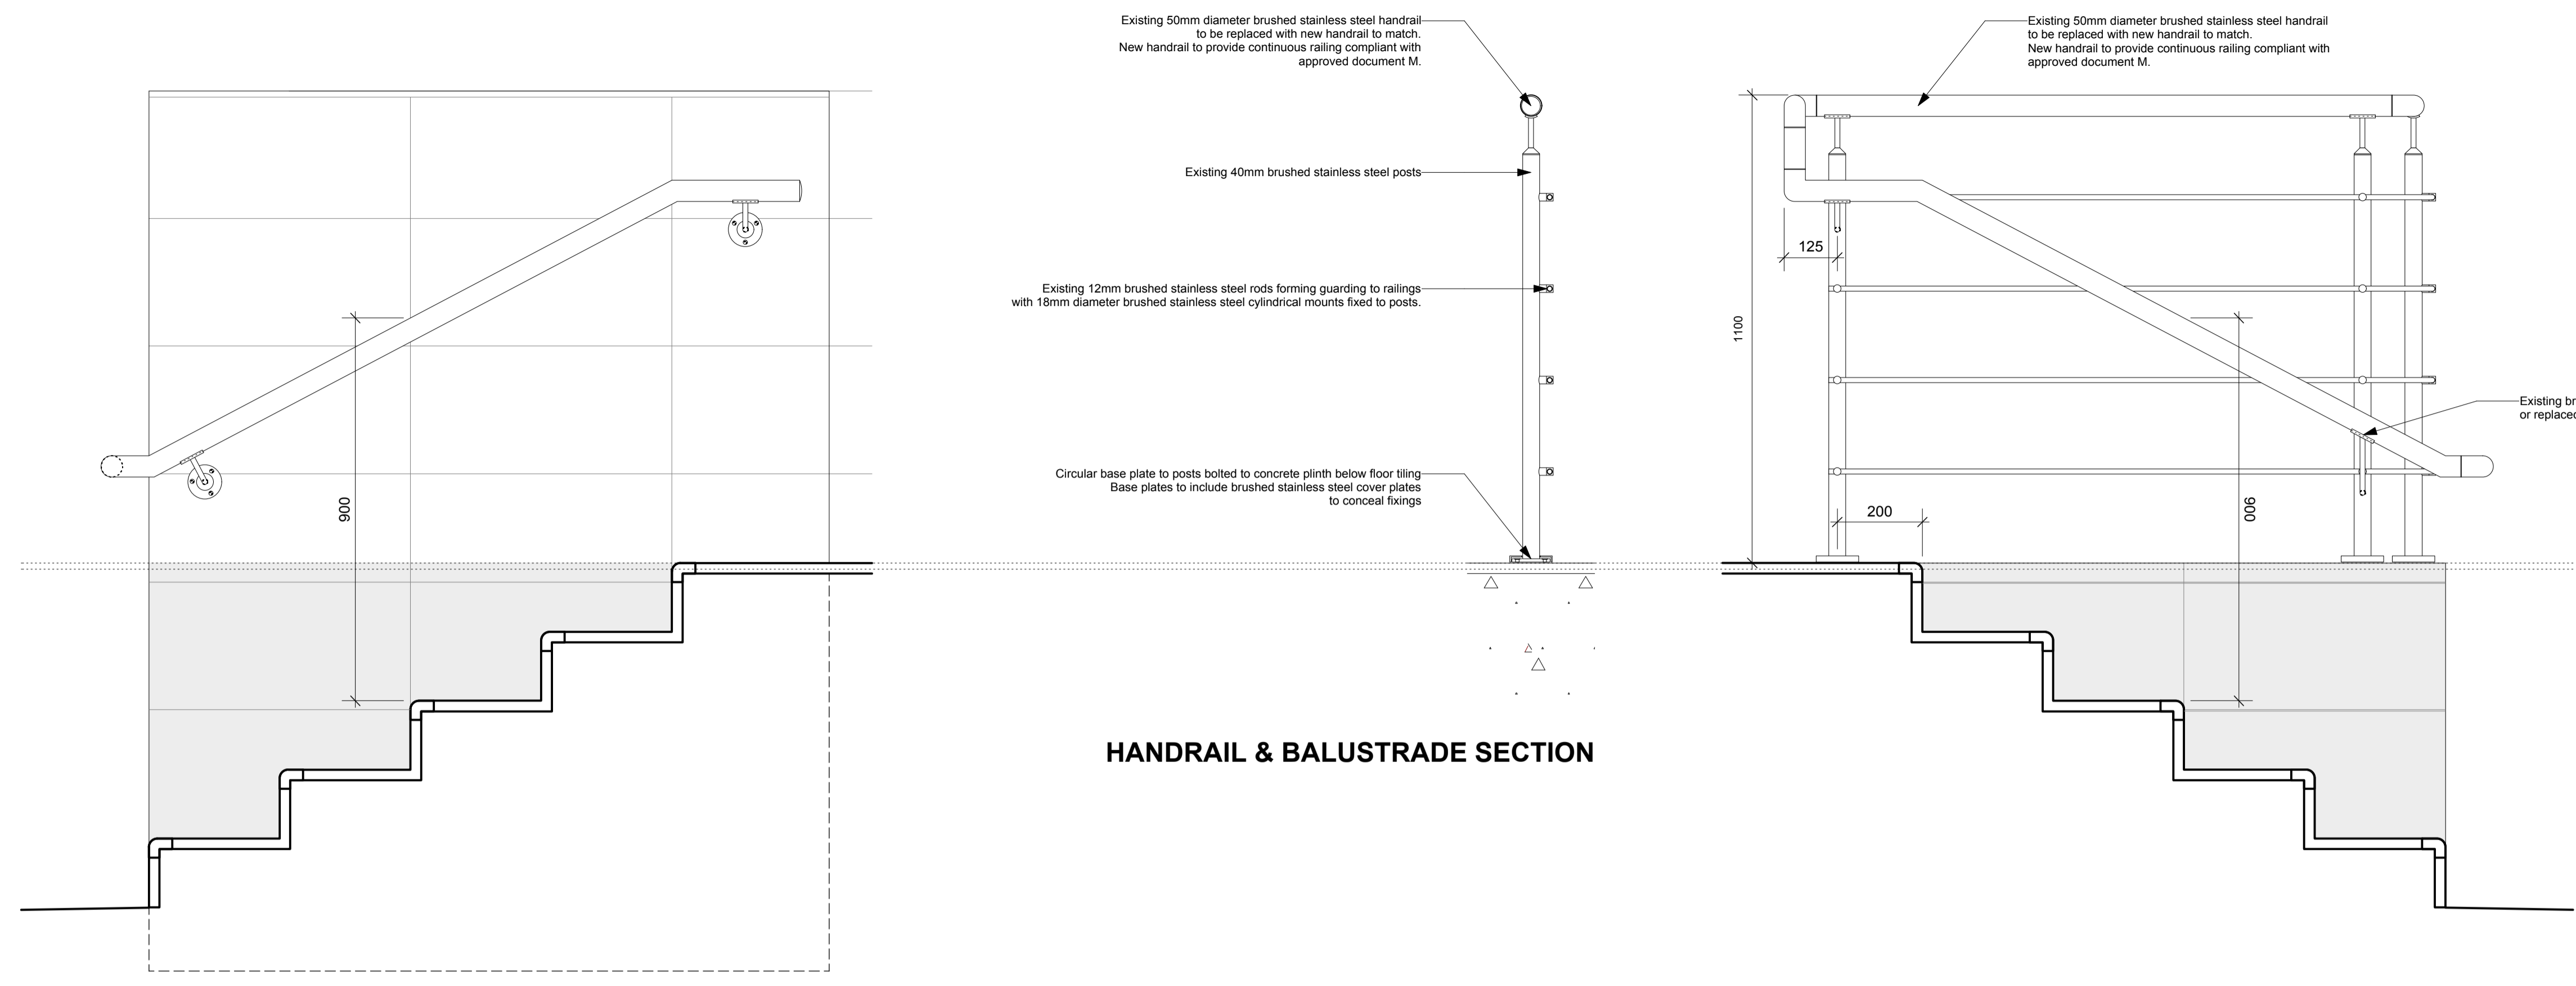

HANDRAIL & BALUSTRADE SECTION

WALL MOUNTED HANDRAIL ELEVATION

HANDRAIL & BALUSTRADE SIDE ELEVATION

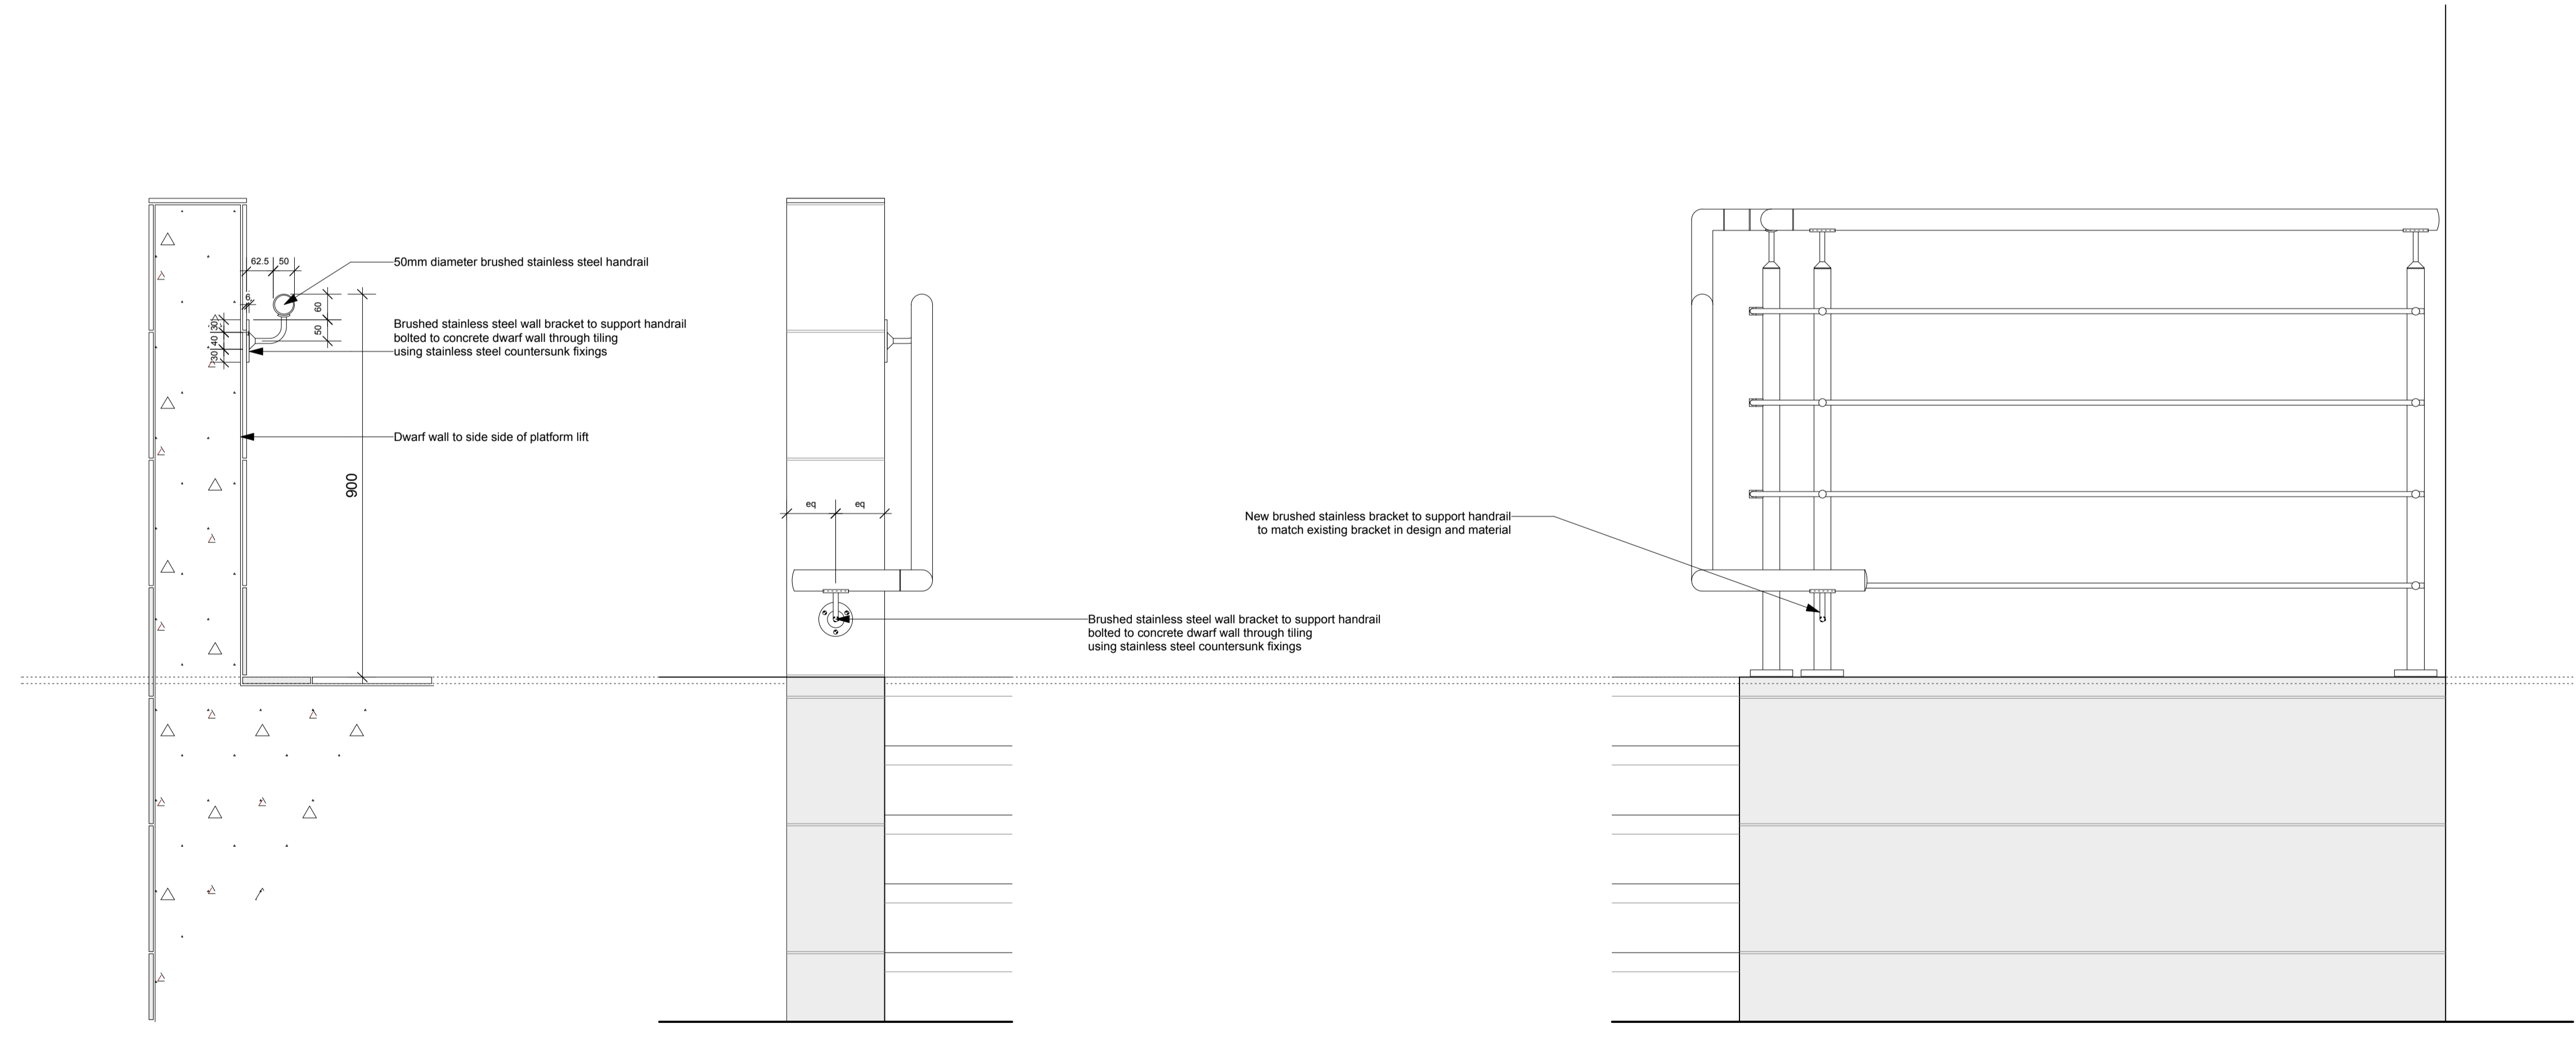

WALL MOUNTED HANDRAIL SECTION

WALL MOUNTED HANDRAIL FRONT ELEVATION

HANDRAIL & BALUSTRADE FRONT ELEVATION

T1	16/1/15	Tender Issue	LB
Rev	Date	Description	By
Brooklands Yard Southover High Street Lewes East Sussex BN7 1HU			

AXIOM ARCHITECTS

Tel. 01273 479269
 www.axiomarchitects.co.uk

Client
 Torrington Place Ltd

Project
 Hub by Premier Inn
 Brook House, 2 - 16 Torrington Place
 London

Drawing
 Entrance Handrail and Balustrade Details

Scale	Status	Date	Drawn	Checked
1:10@ A1 / 1:20@A3	TENDER	05/12/14	LB	
Drawing No.	Revision			

3114/WD/402 T1