


NOTES  
 This drawing is the property of Sarah Ross Design. Copyright is reserved & this drawing is issued on the condition that it is not copied, reproduced, retained or disclosed to any unauthorised person, either wholly or in part, without our consent.

Do not scale from this drawing. All dimensions to be verified on site before commencing work. All discrepancies to be reported to designers.

Read drawings in conjunction with relevant information.

REV	DATE	NOTES

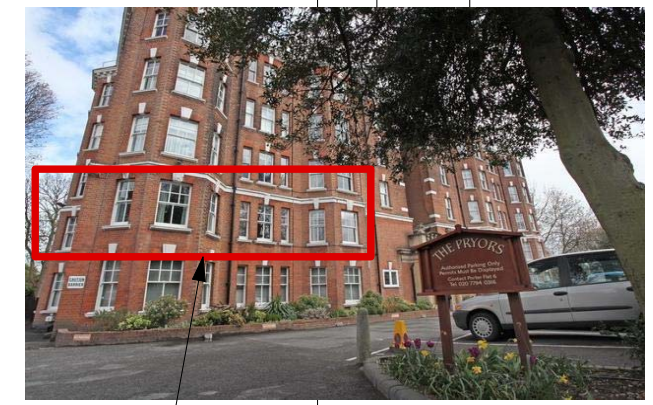

No. 38

No.42

No.38

No.34

**Front Elevation showing Ground, First and Second Floors  
 No.38 is the first floor**

There will be no discernible difference with the new doublew glazed box sashes

Clients Dian Qu and Horace Ho	
Project Flat 38 The Pryors, East Heath Road, London NW3 1BP	
Drawing Existing and Proposed Front Elevation	
Date 2/2/15	Scale 1:50 @ A3
Drawing No. TP15	Rev.

**sarah ross design**

17 wynchgate london n14 6rp  
 07850 101011  
 interiors@sarahrossdesign.com  
 www.sarahrossdesign.com