




**PLAN**

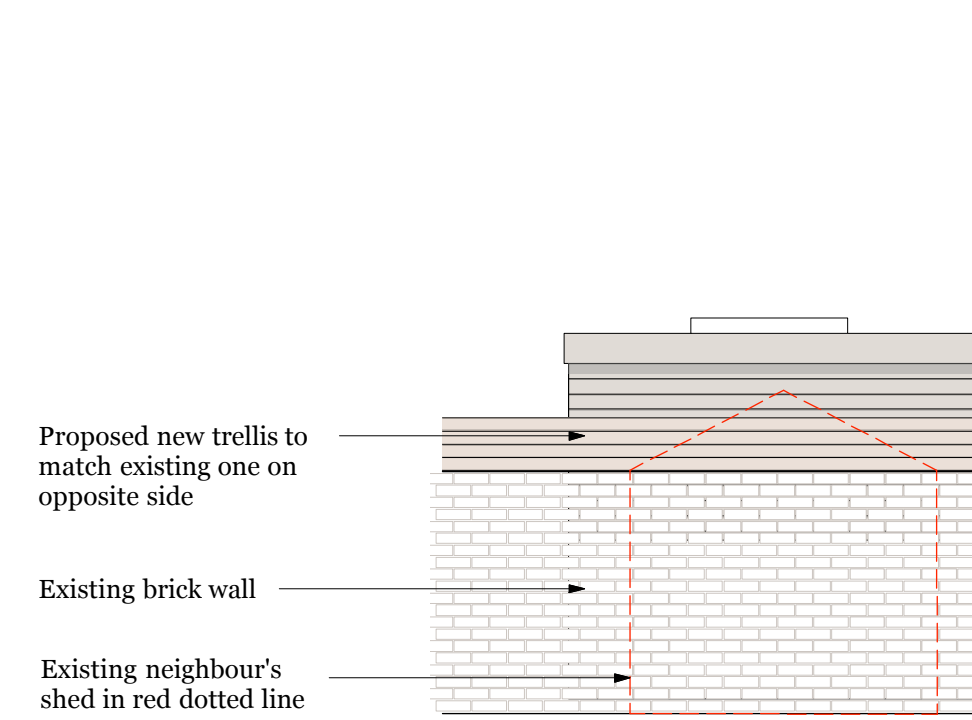


**SIDE ELEVATION B**  
-from Neighbour's garden

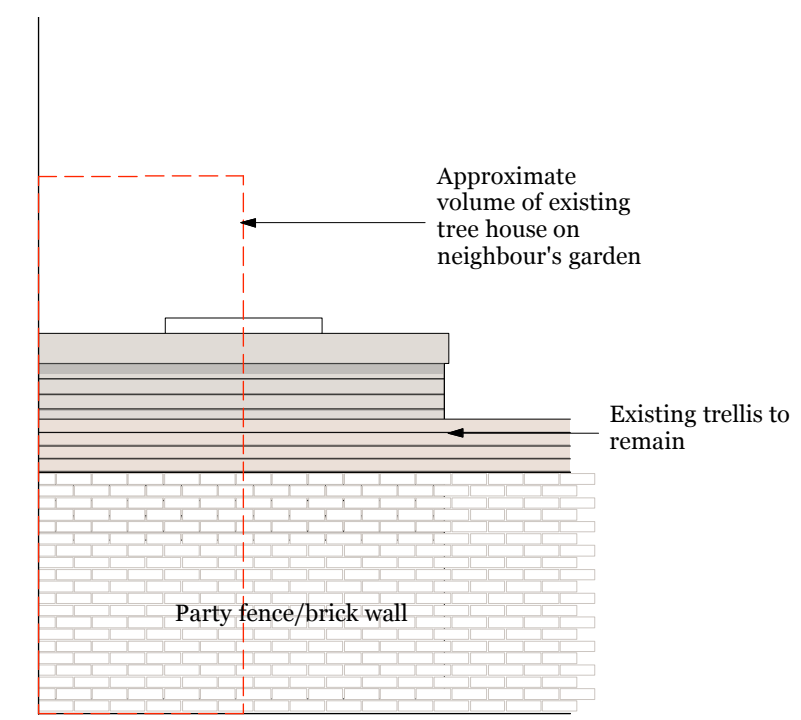


**SIDE ELEVATION C**  
-from Neighbour's garden

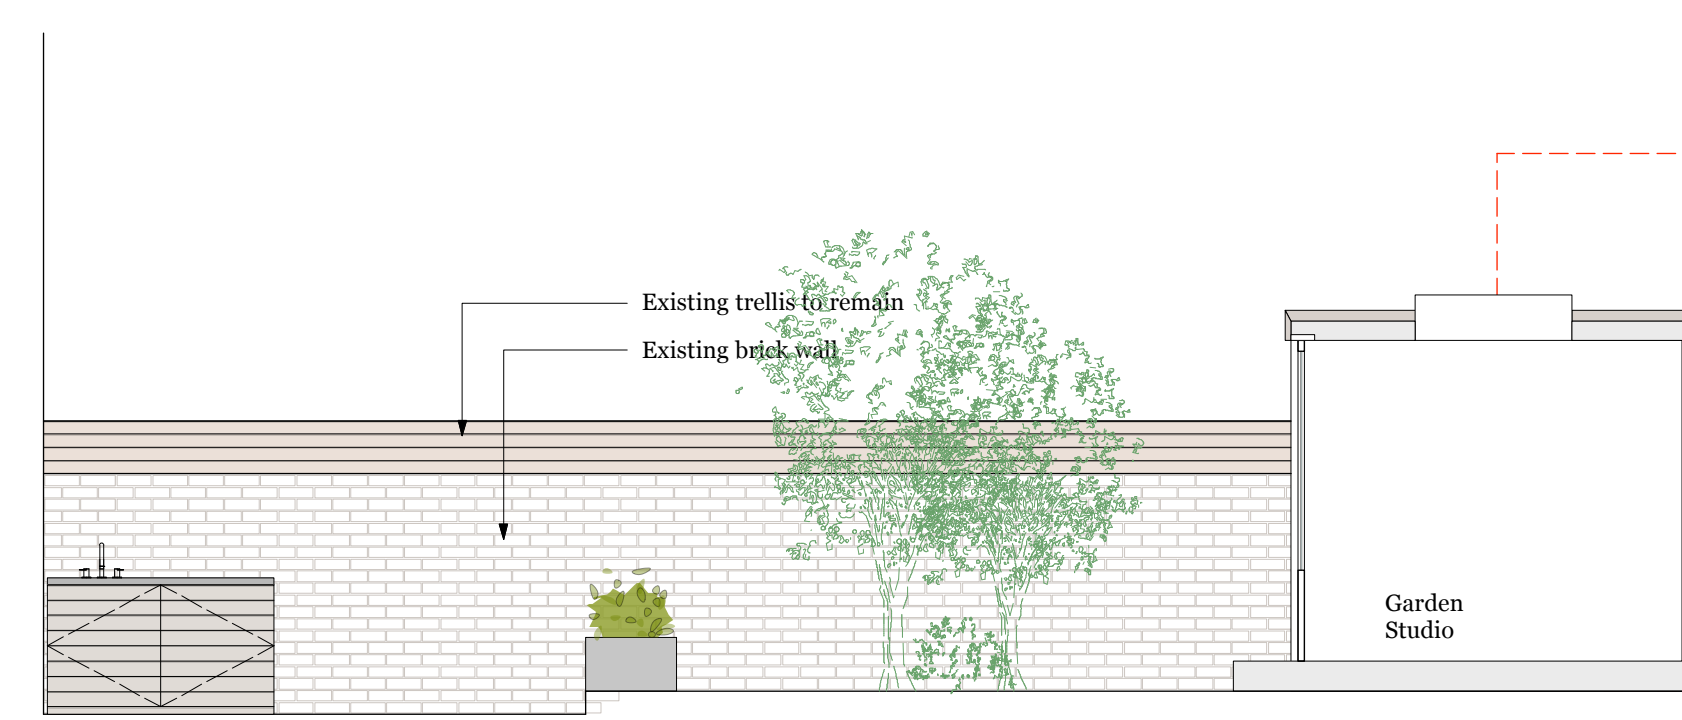


**PROPOSED SECTION DD**

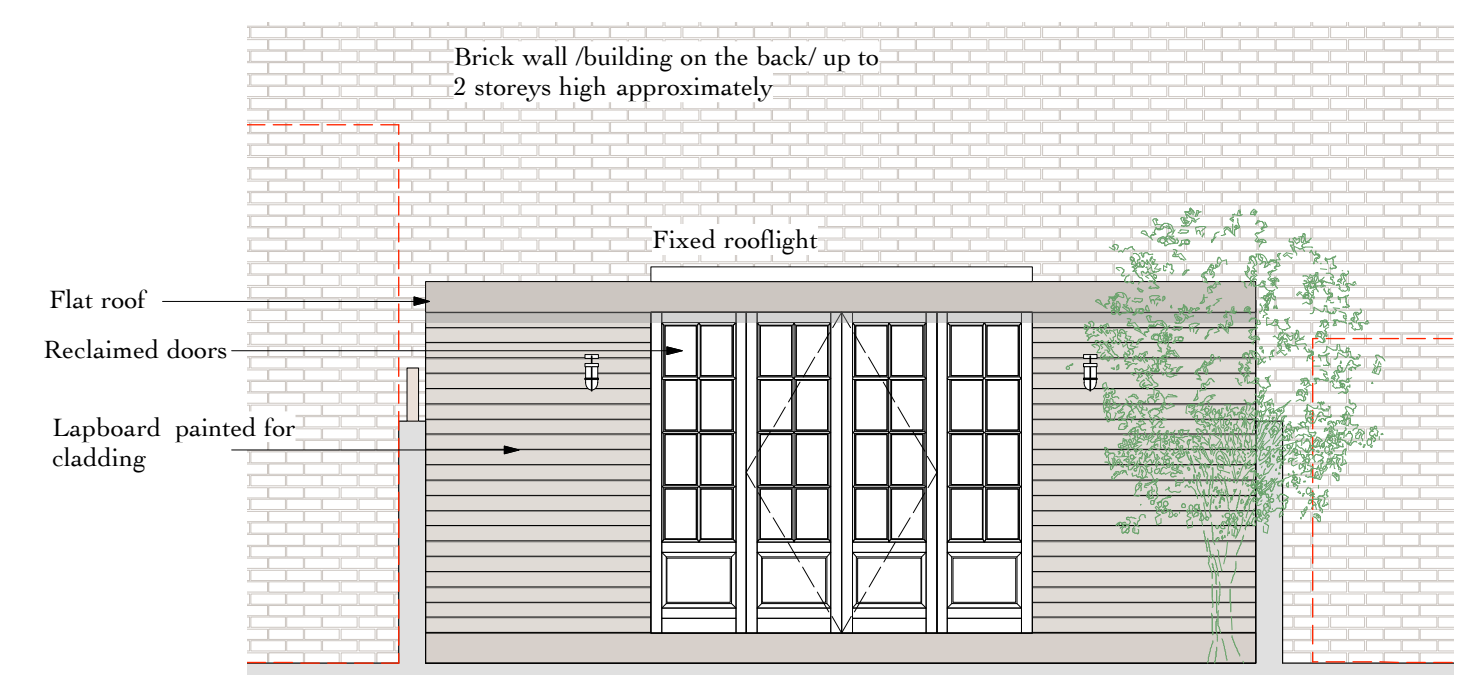


**FRONT GARDEN FACING ELEVATION A**

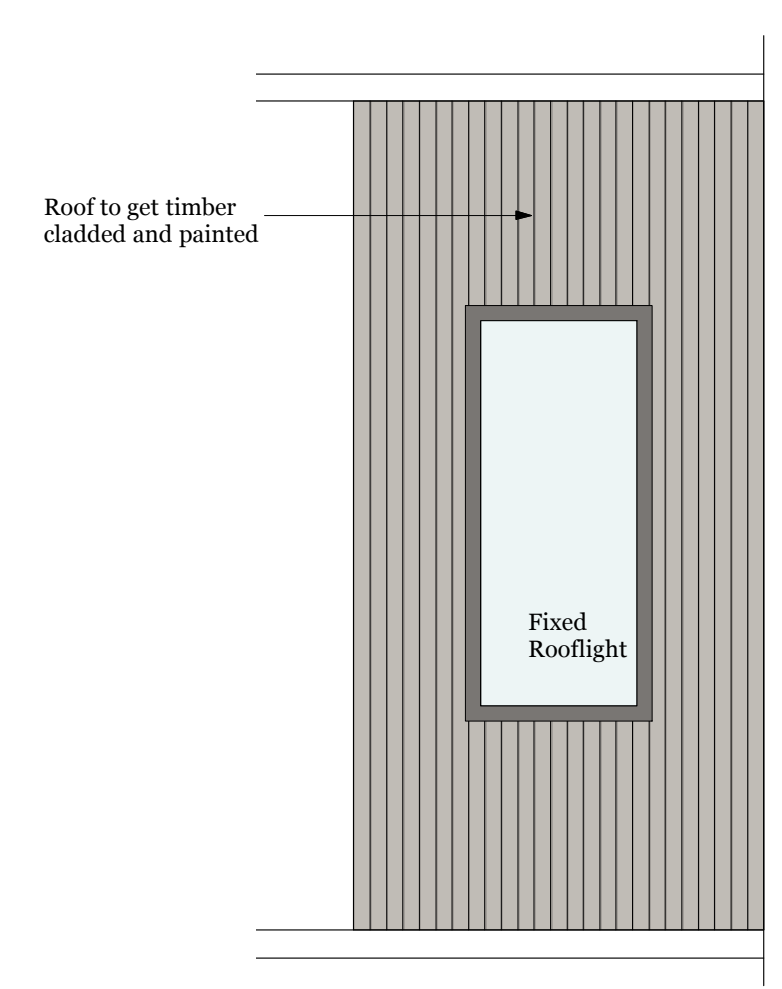

**ROOF PLAN**  
Garden Studio

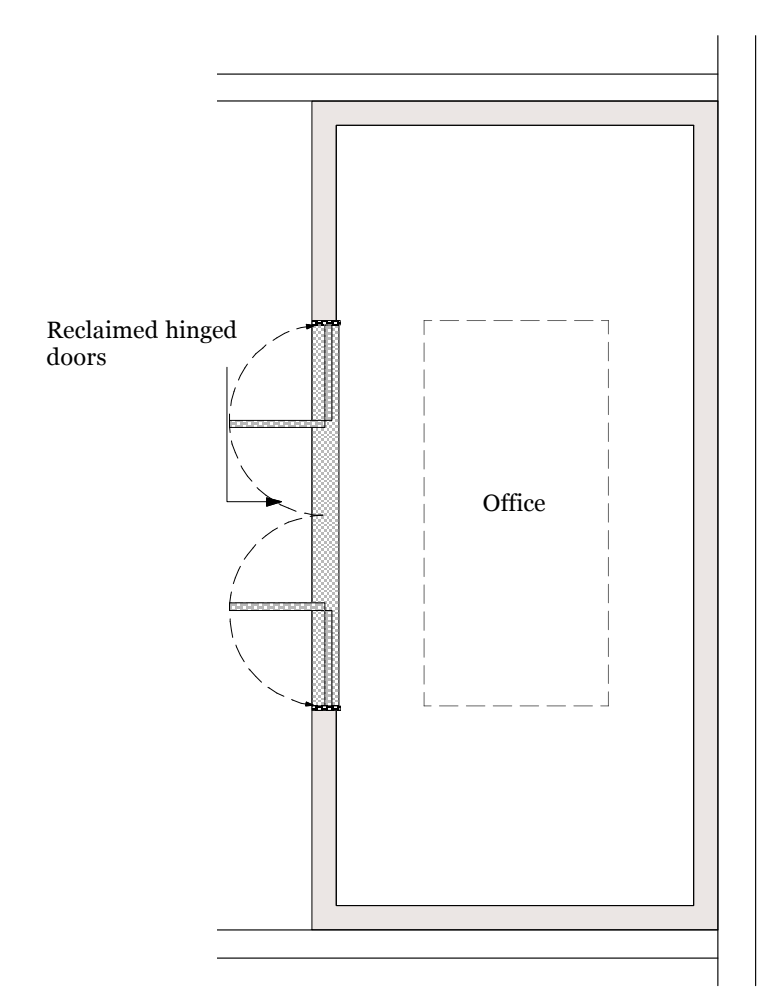

**PLAN**  
Garden Studio

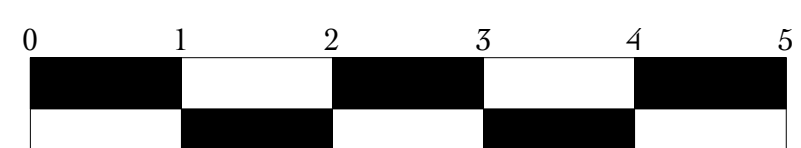

REVISION	DATE
A	After pre planning advice 03.02.15

PROJECT	
101A Gloucester Avenue	
TITLE	
PROPOSED Garden Studio	
DRAWING NUMBER	
GA 20-05.01	
DATE	SCALE
19.01.15	1:50 @ A1
REVISION	1:100 @ A2
A	

**RETROUVIUS**

Retrouvius Design Limited | +44(0)20 8960 8676  
2A Ravensworth Road London NW10 5NR  
design@retrouvius.com | retrouvius.com