


General Notes

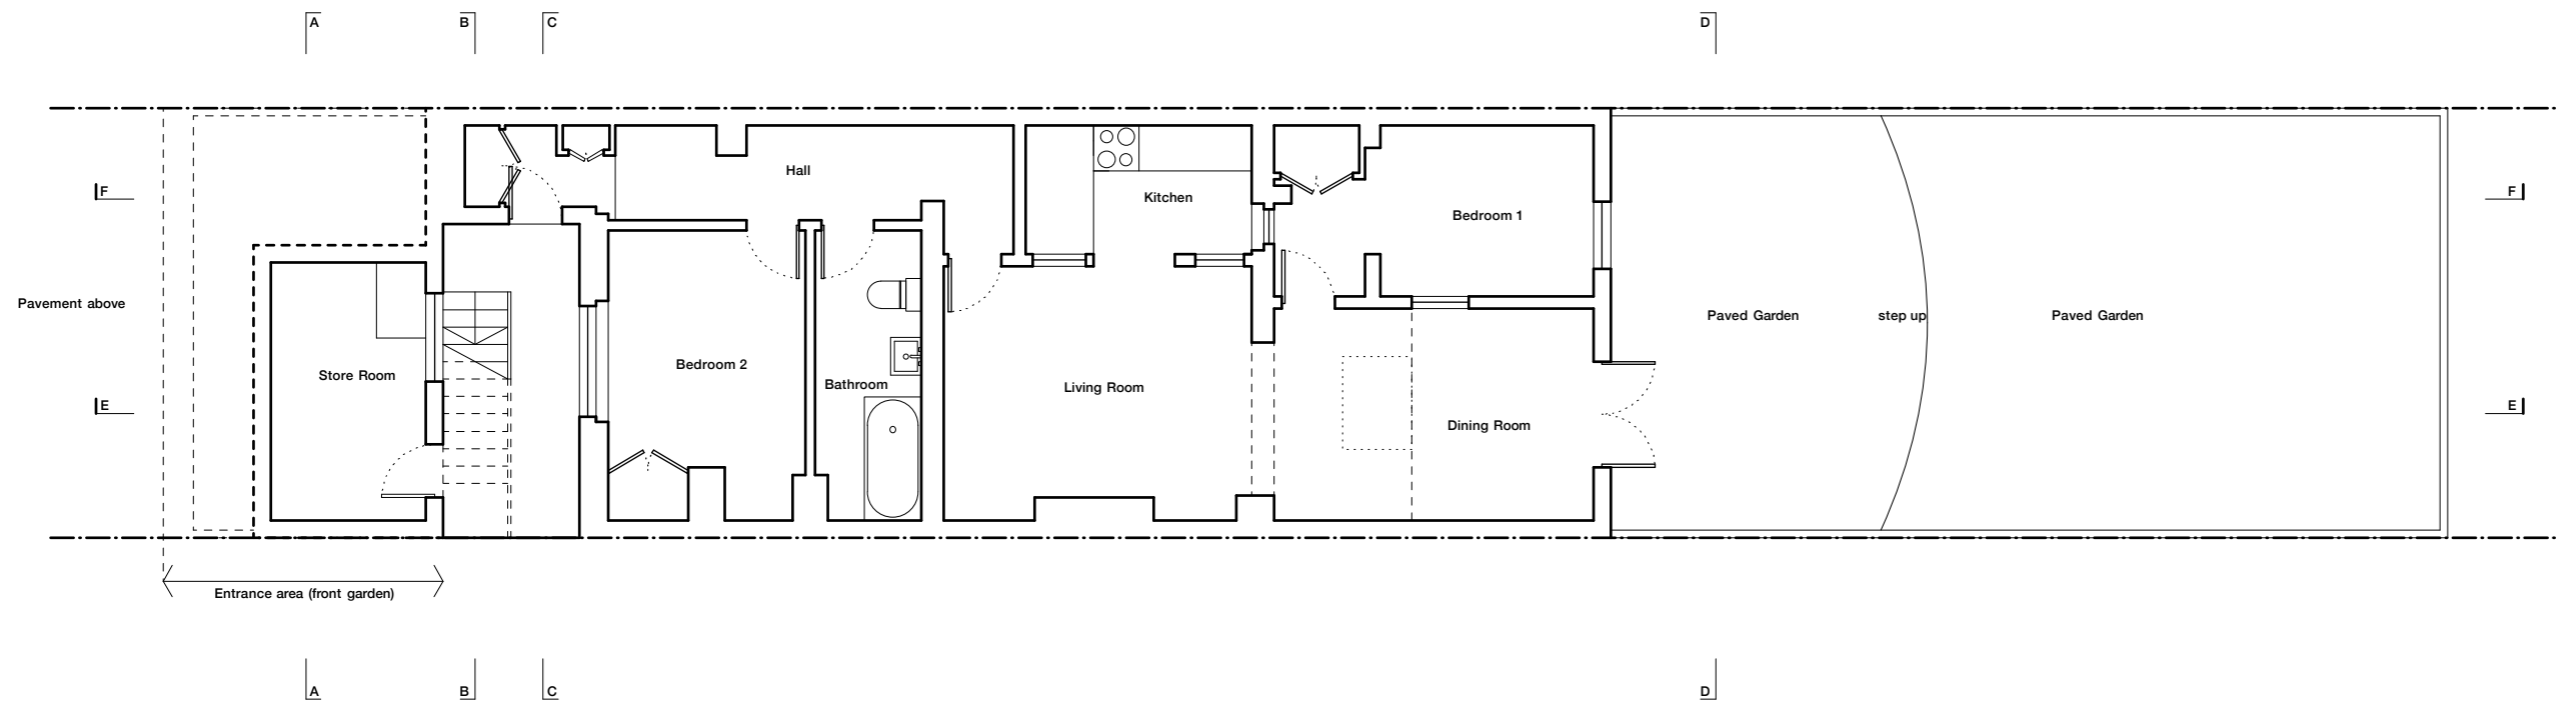

Existing Lower Ground Floor Plan

**retrouvius**  
 2a Ravensworth Road, London, NW10 5NR  
 t: 020 89606060 e: design@retrouvius.com

Mr Gerza & Ms Ungaro  
 101a Gloucester Avenue

Existing floor plans

dwg.no.: DM 01

date: 19-01-15	scale: 1:100 @ A3	revision -
-------------------	----------------------	---------------

DO NOT SCALE FROM THIS DRAWING