


2 Proposed Roof Plan

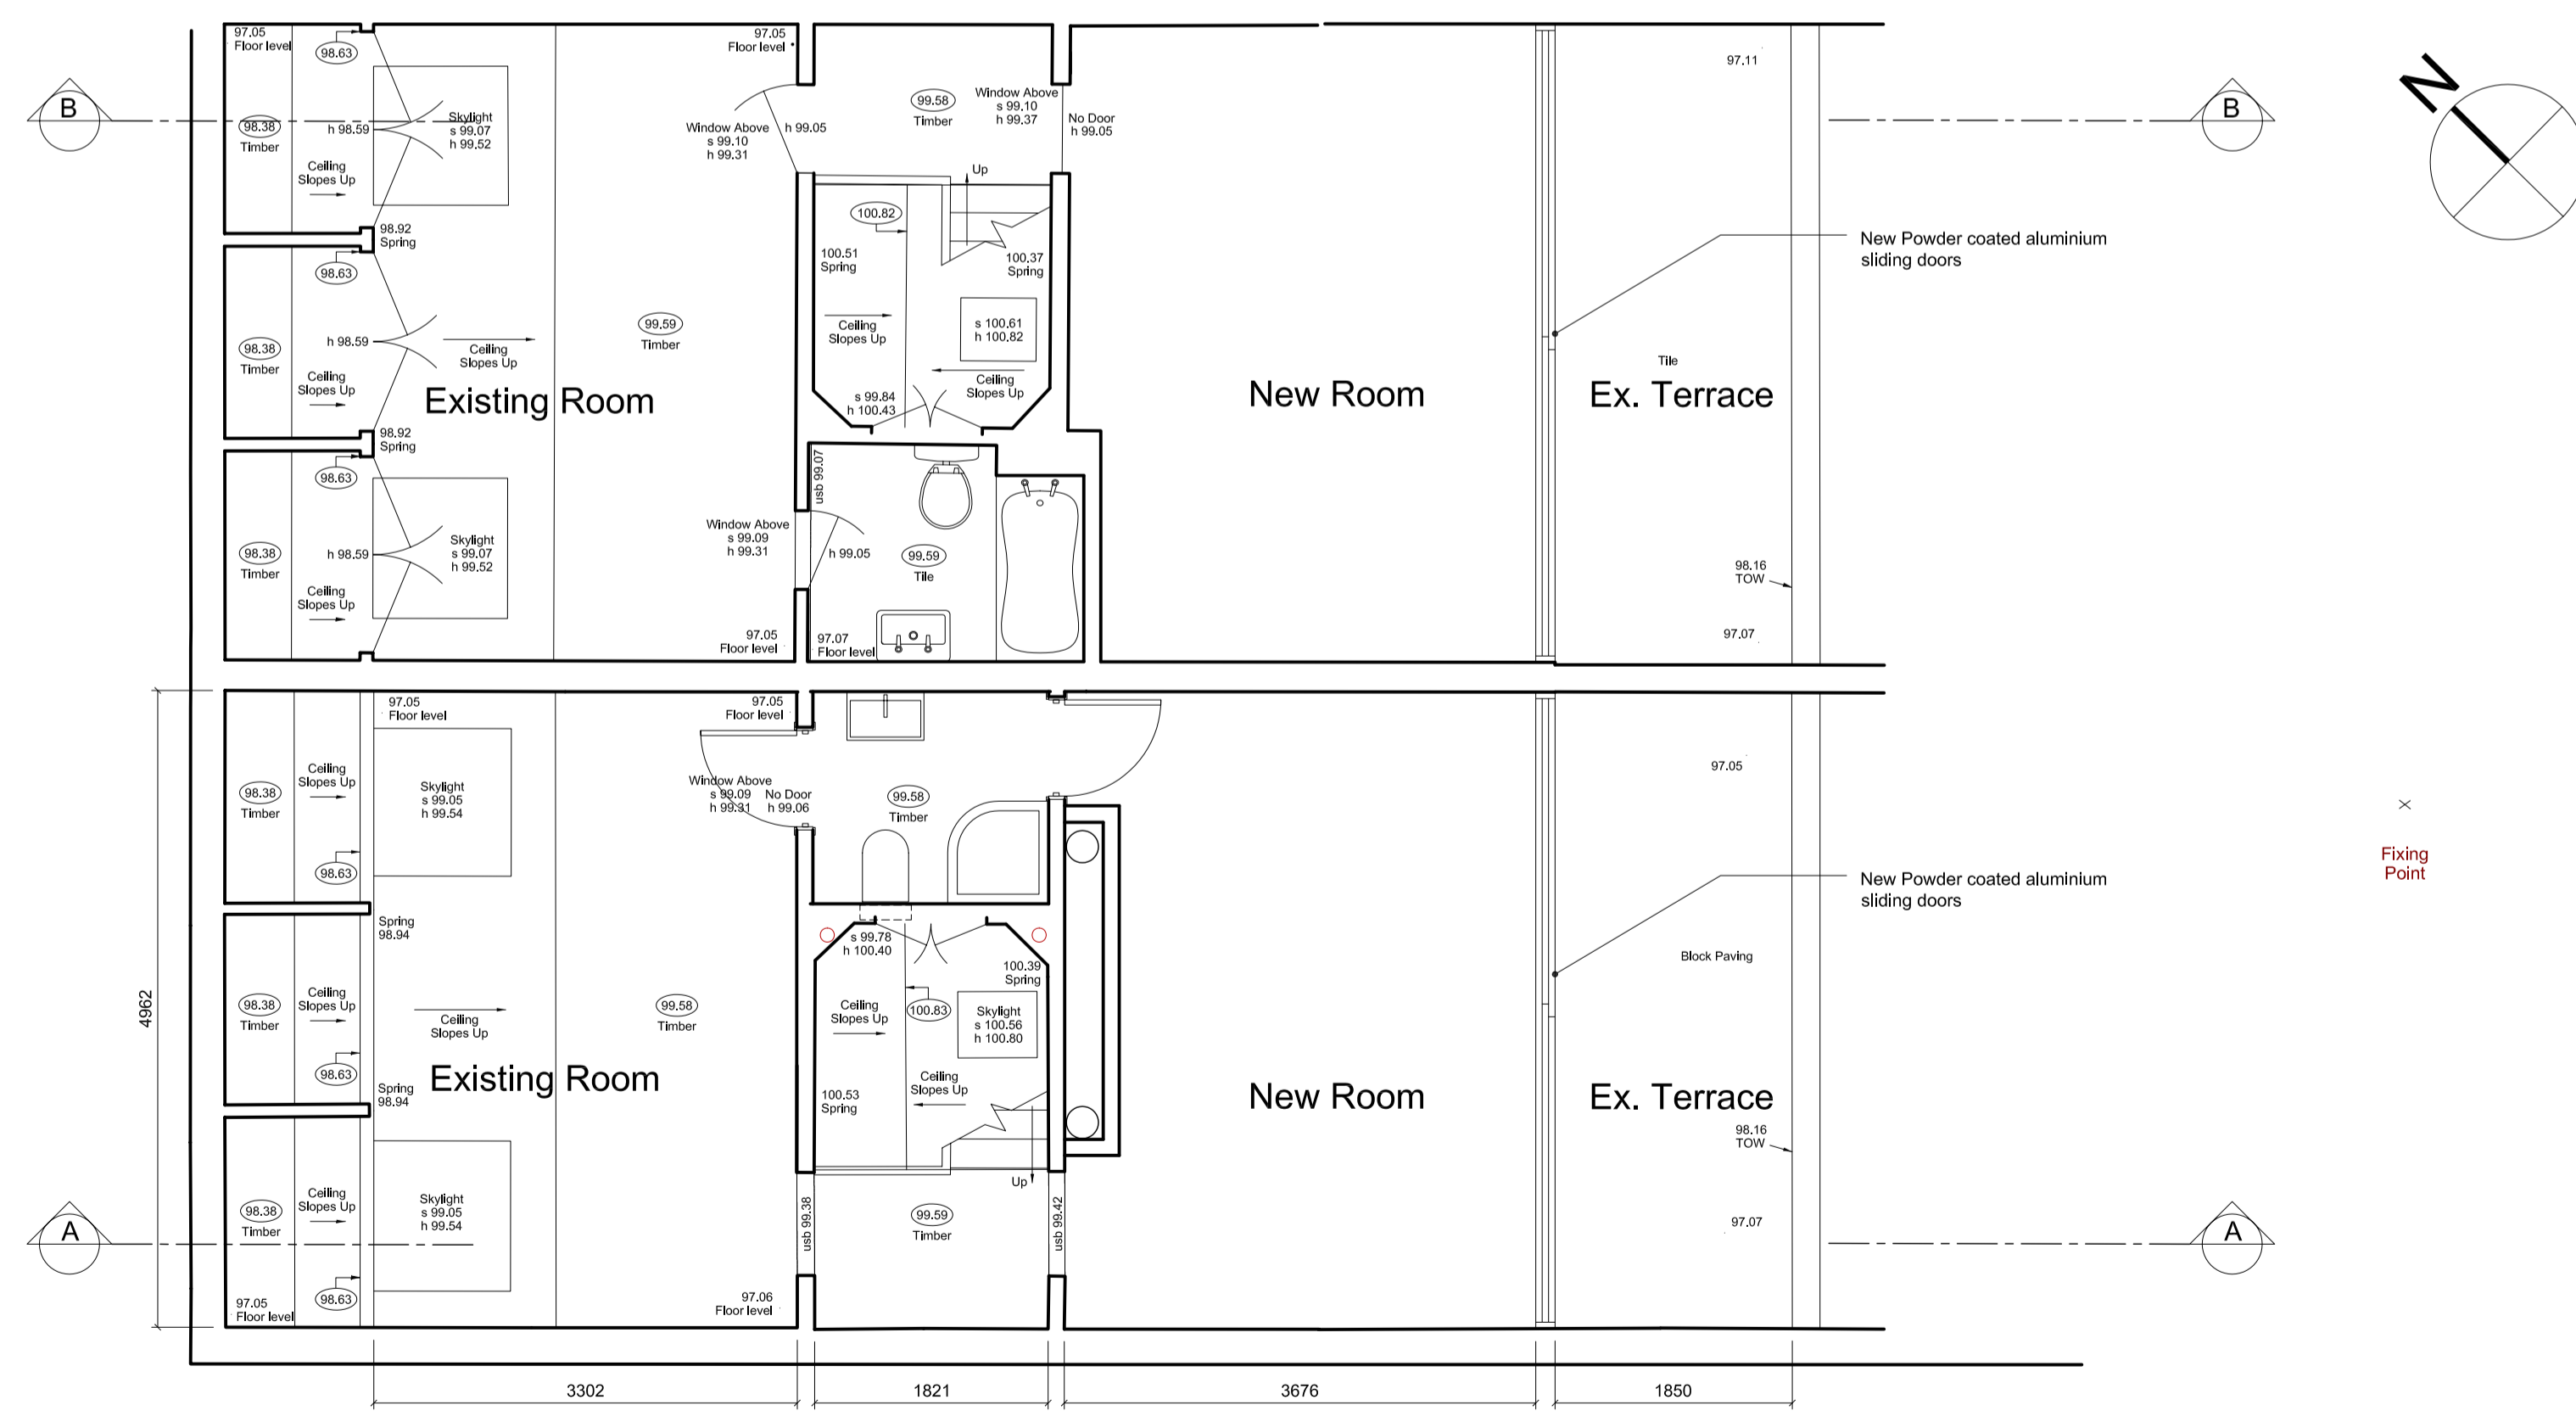

1 Proposed Second Floor Plan

GENERAL NOTES

All dimensions are in millimetres

REVISION

No.	Description	Date

Ko and Partners

Unit 6
1-3 Upper Richmond Road
London SW15 2RF
T 020 8874 0758
F 0870 792 3742
E postbox@koandpartners.co.uk

Project: 1C and 1D Oakhill Avenue, London NW3 7RD

PROPOSED SECOND FLOOR AND ROOF PLANS

426-A-004
Date: DEC 2014

Revision:
Scale: 1:50@A1

FOR APPROVAL

Client:
MR K BROWN (1C)
MS V WONG & MR F CHURLAUD (1D)