


2 Site Plan . Elevation Reference  
Scale 1:250

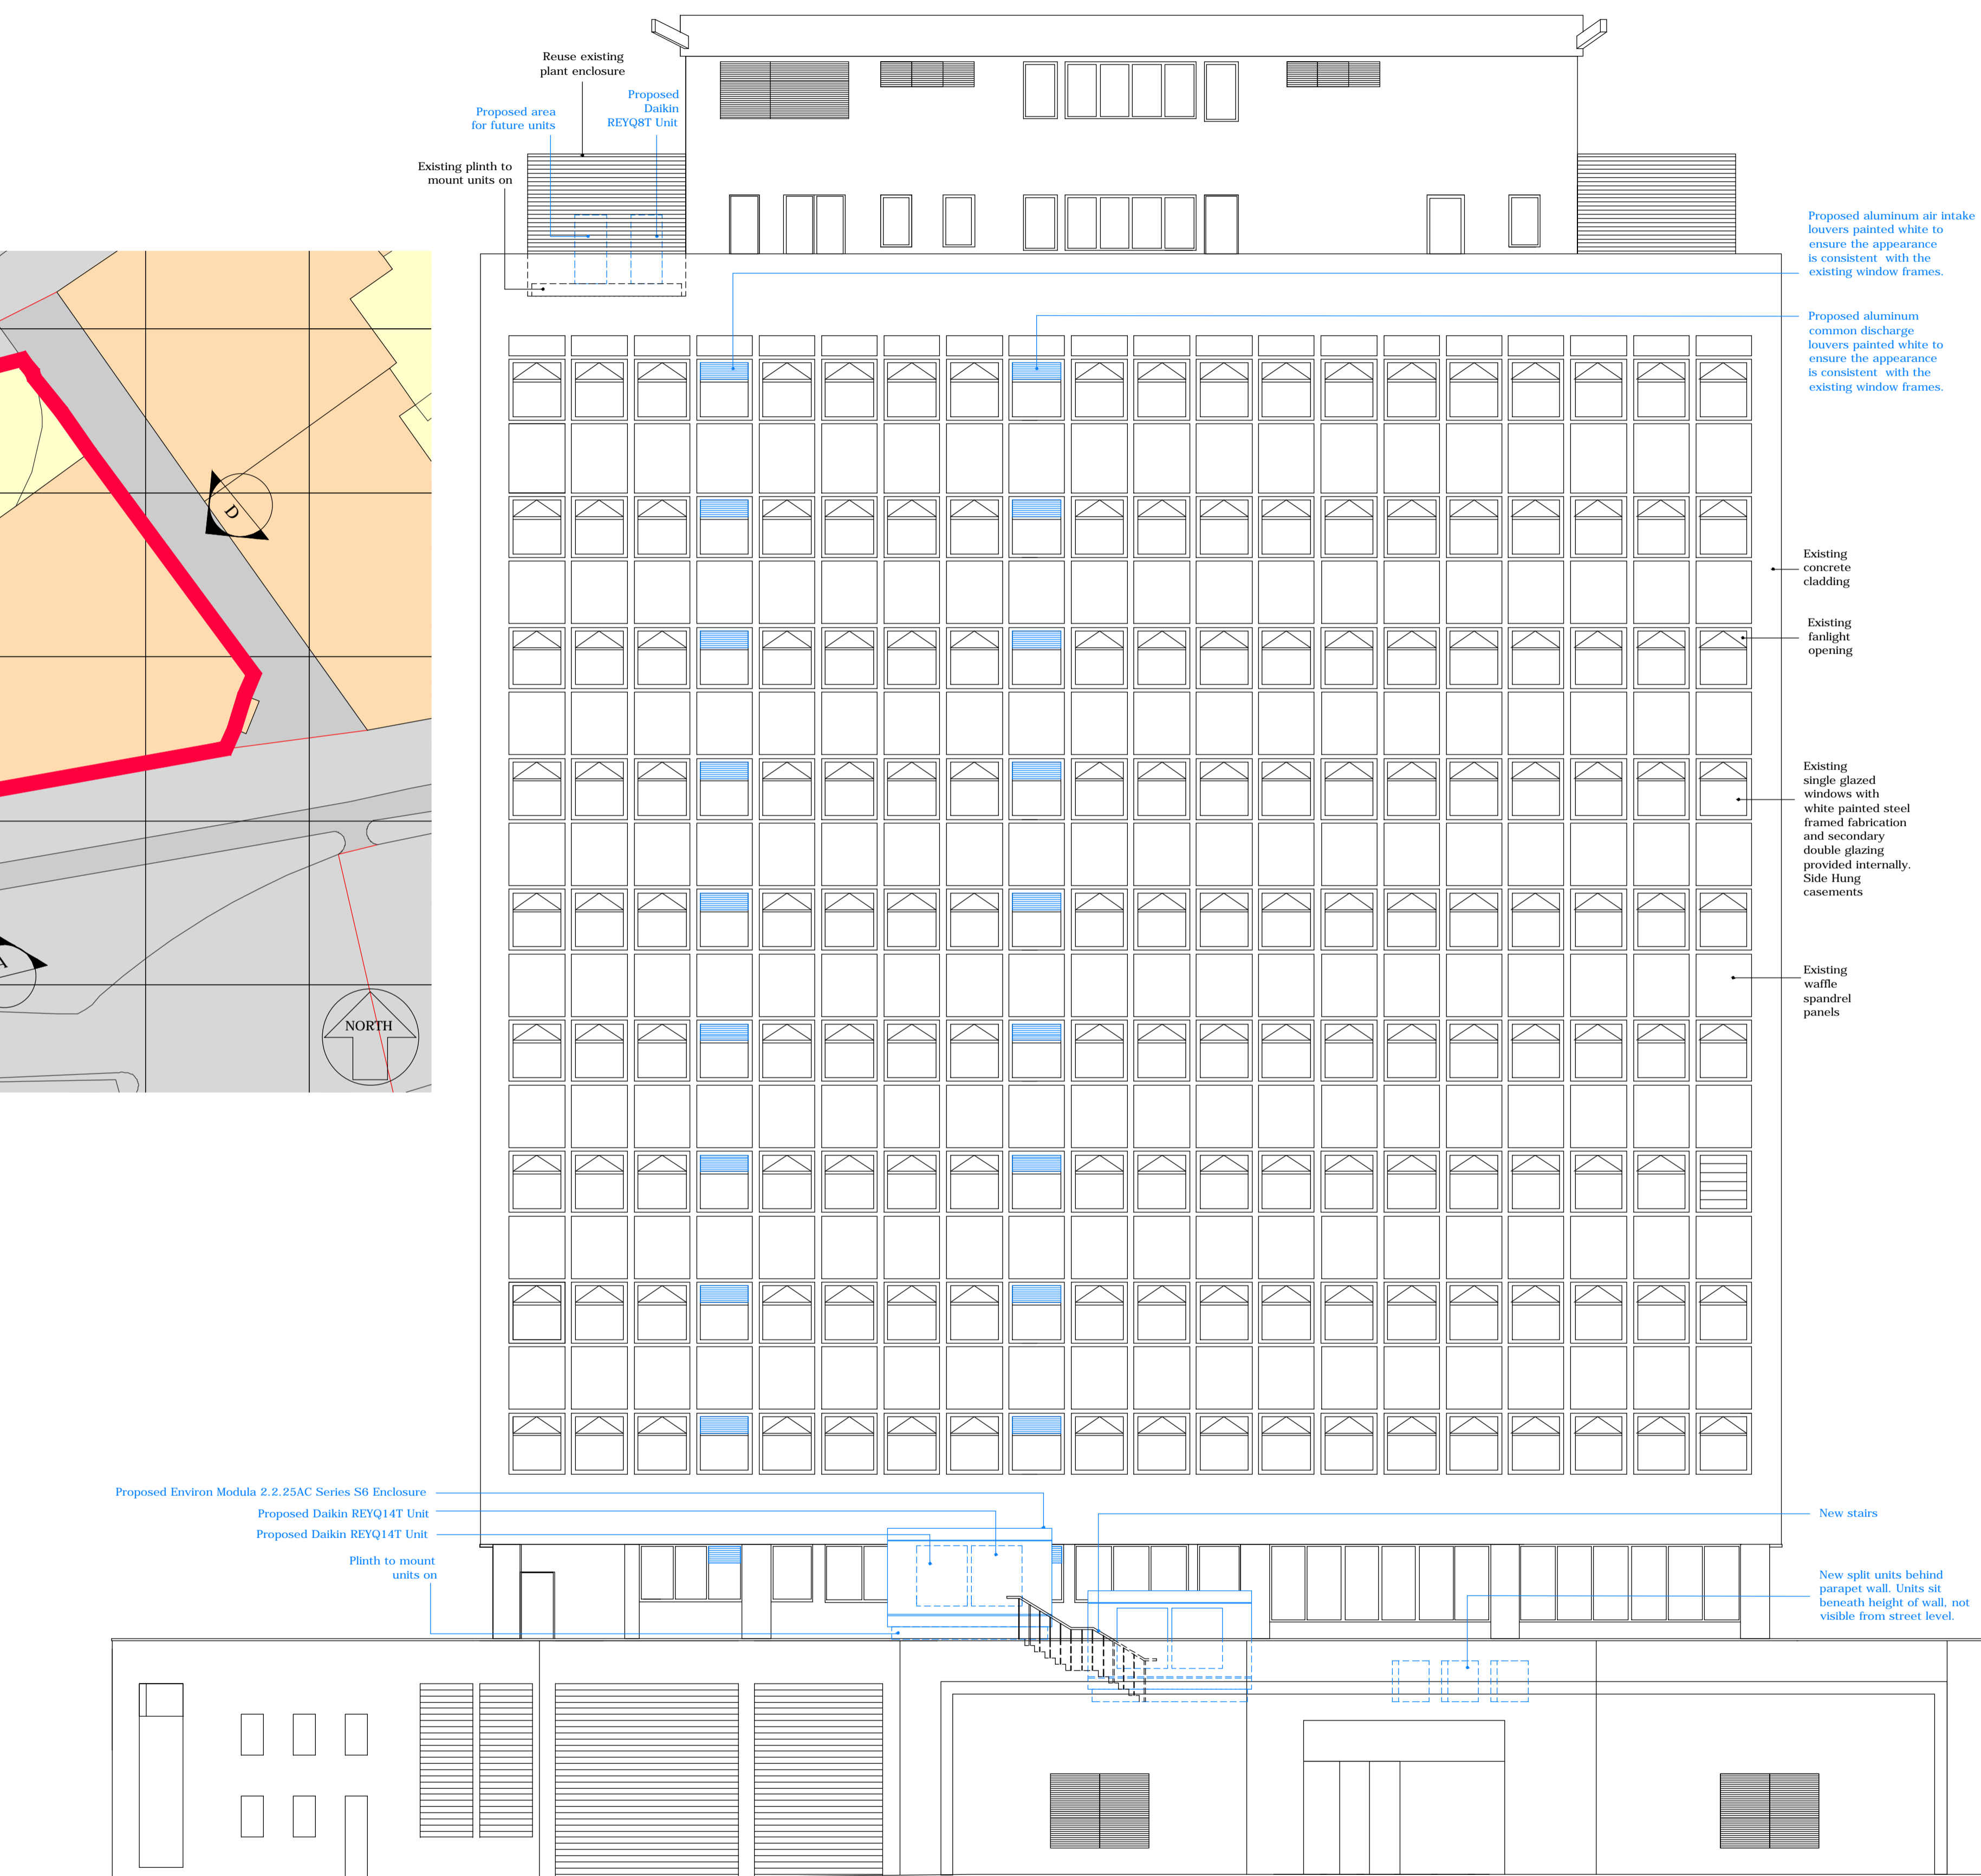

1 Proposed Rear External Elevation  
Scale 1:100

A 23.01.15 PROPOSED EXTERNAL PLANT REMOVED AND REPOSITIONED TO REAR OF BUILDING JG SW

Rev	Date	Revisions	By	Ch'd

Drawing Status  
**FOR PLANNING**

Project Title  
Holborn Tower 137-144 High Holborn  
London WC1V 6PL

Drawing title  
Proposed Rear External Facade  
Elevation C  
Planning Application

Sheet	Scale	Date	Drawn	Ch'd
A1	As Shown	14.08.14	AS	SW

Project no 2959	Rev A
Drawing no A05704	